


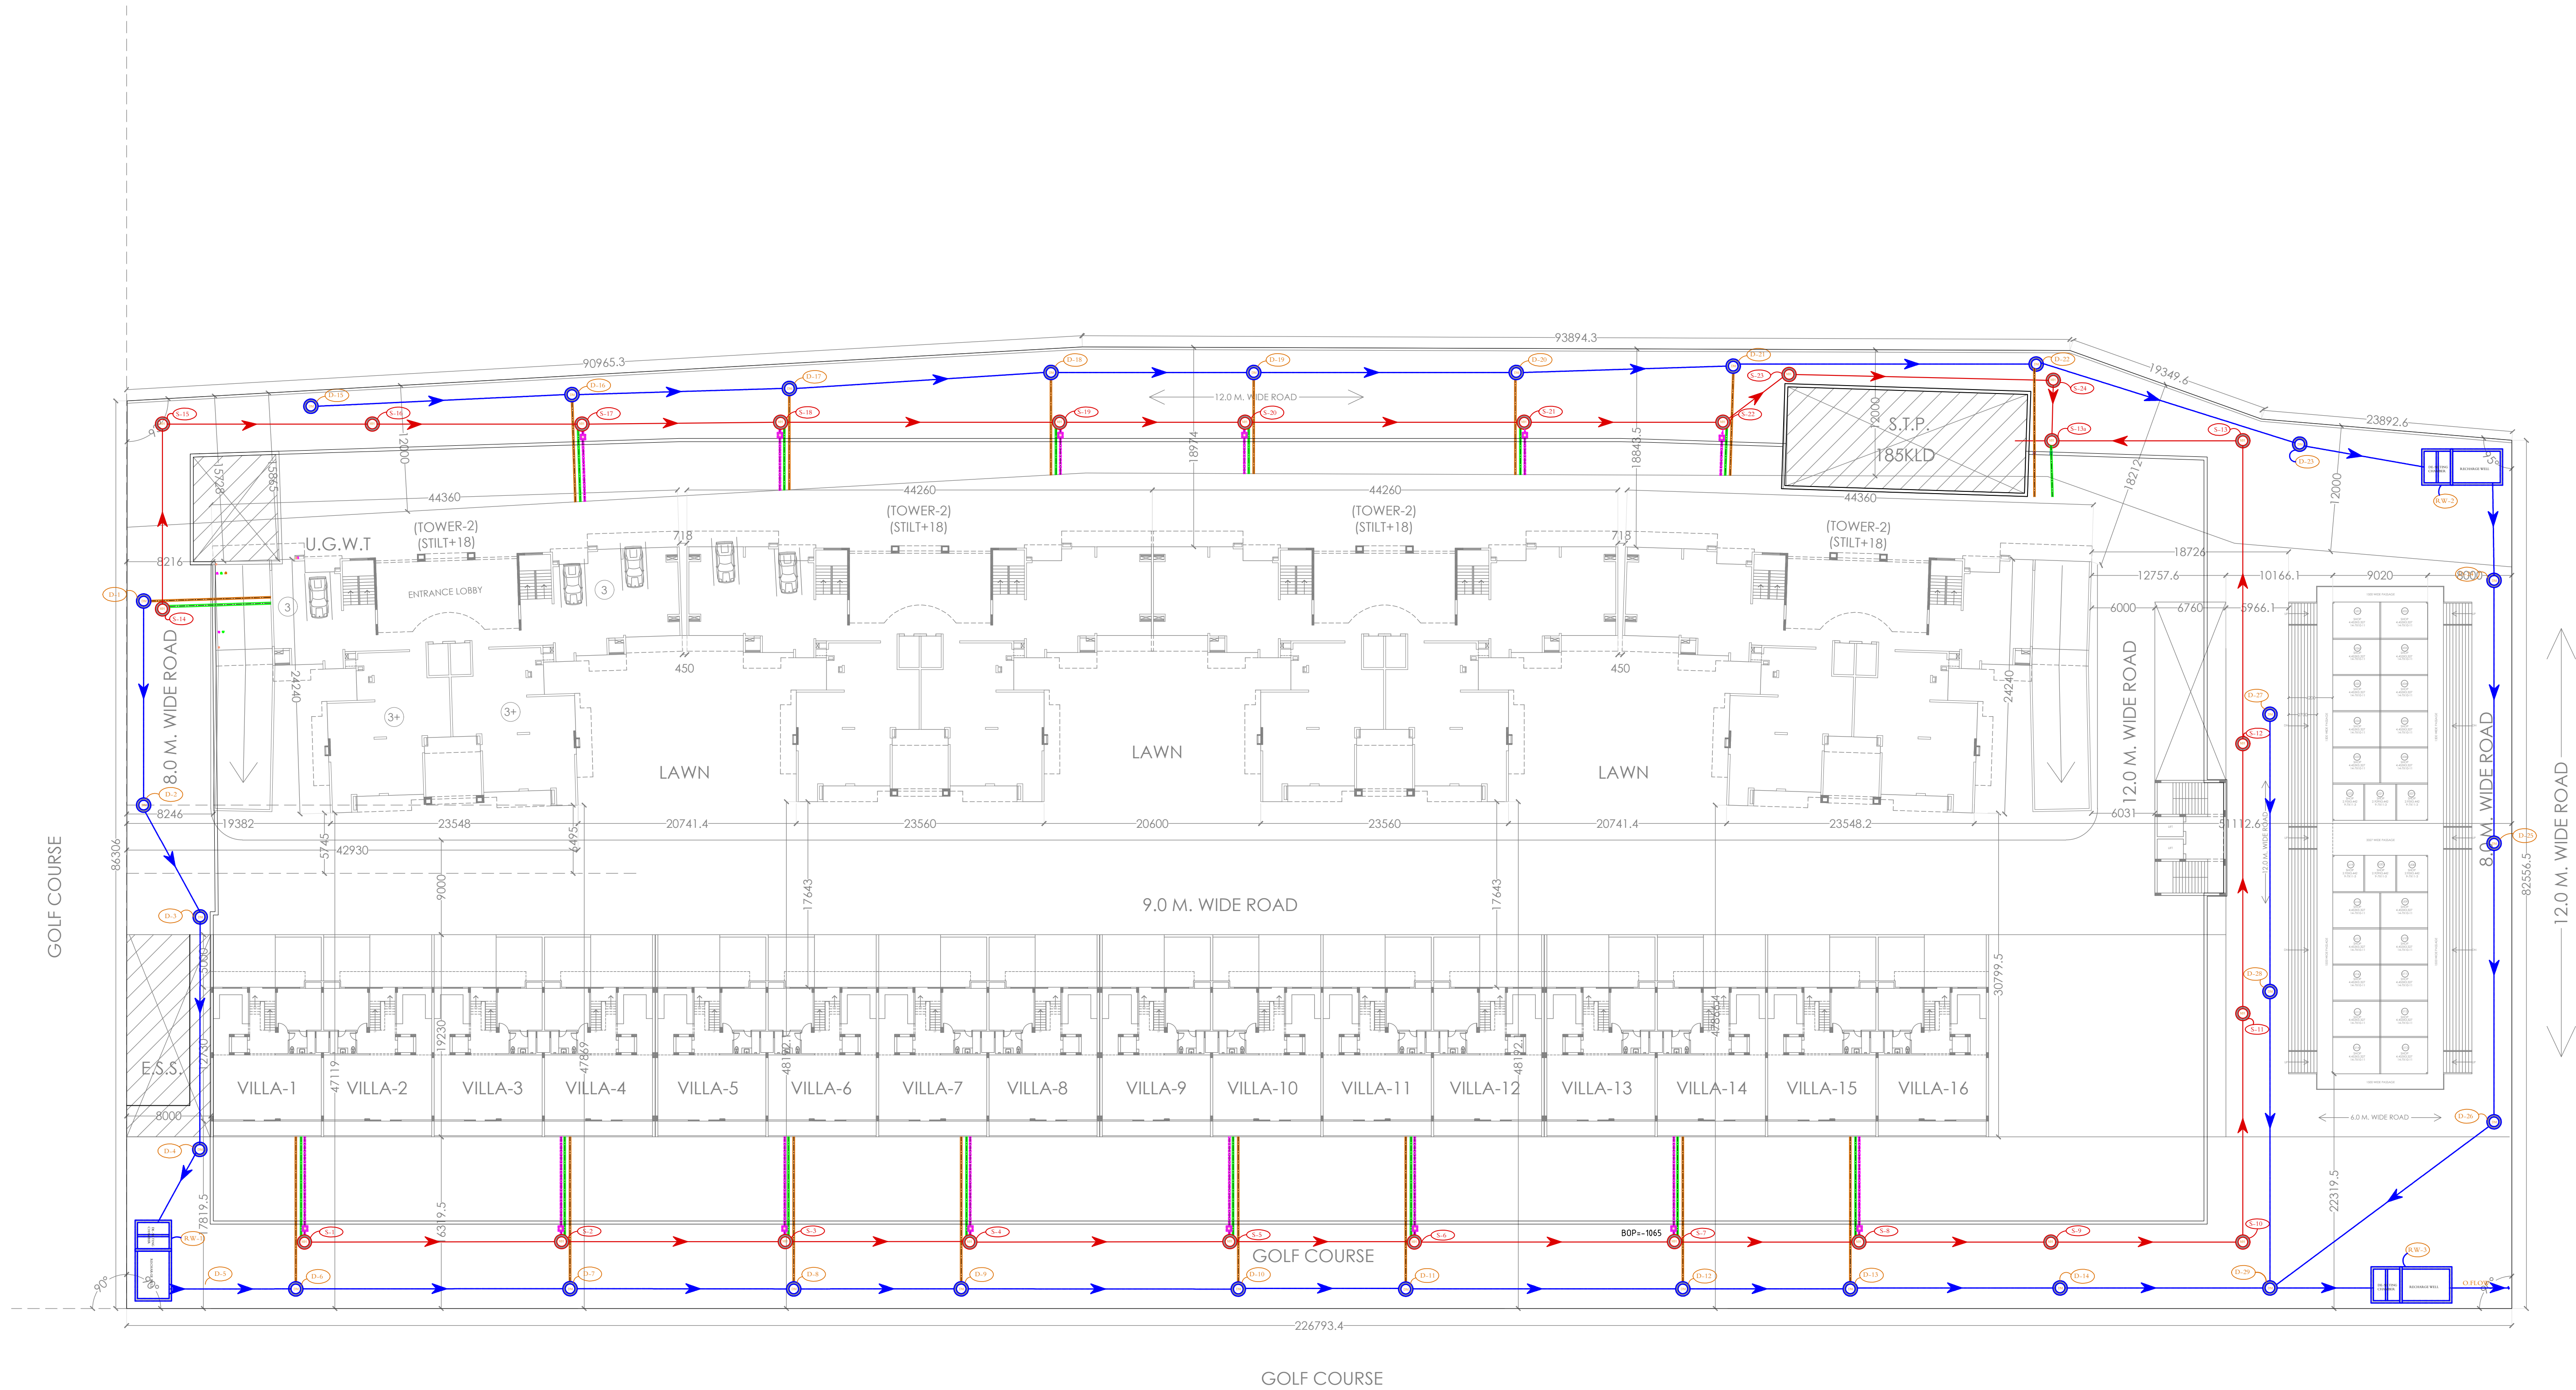

- NOTES:-
1. ALL DIMENSION IN METER.
 2. FOR LOCATION OF MANHOLES/CHAMBERS,PLEASE REFER ROAD SECTION DRAWING AND DESIGN CHART.
 3. FOR INVERT LEVEL/PIPE SIZES/PIPE SLOPE/TYPE OF MANHOLE PLEASE REFER DESIGN CHARTS

LEGEND:-		
S.NO.	DESCRIPTION	SYMBOL
1.	SEWERAGE LINE	
2.	DRAINAGE LINE	
3.	SEWERAGE MANHOLE	
4.	DRAINAGE MANHOLE	
5.	RECHARGE WELL	

PROJECT:-
GROUP HOUSING FOR
ANTRIKSH GRAND VIEW
NOIDA EXPRESSWAY AT SECTOR-150, NOIDA. (U.P.)

PLUMBING & FIRE FIGHTING CONSULTANTS :-
PEE CONSULTANTS
815-C, EAST OF LONI ROAD
SHAHADRA, DELHI-110093
PH: 011-22816297,22815897
EMAIL: pdss_in@yahoo.com,nrcons@gmail.com

REV.	DATE	DESCRIPTION	APPD.	CKD.	SIGN.
R-1	22/10/16	VILLA SIZE INCREASE			

WORKING DRAWING
DRG. TITLE:-
WASTE DISPOSAL PLAN
SCALE:-1:300
DLT.BY.:KAMAL
DRG. NO.:PL-02
DATE:-05/10/2018

ARCHITECTS:-
ANDLEYS ASSOCIATES PVT.LTD.
ARCHITECTS ENGINEERS PLANNERS
39 HOUSING SOCIETY N.D.S.E.-1 NEW DELHI - 110049