


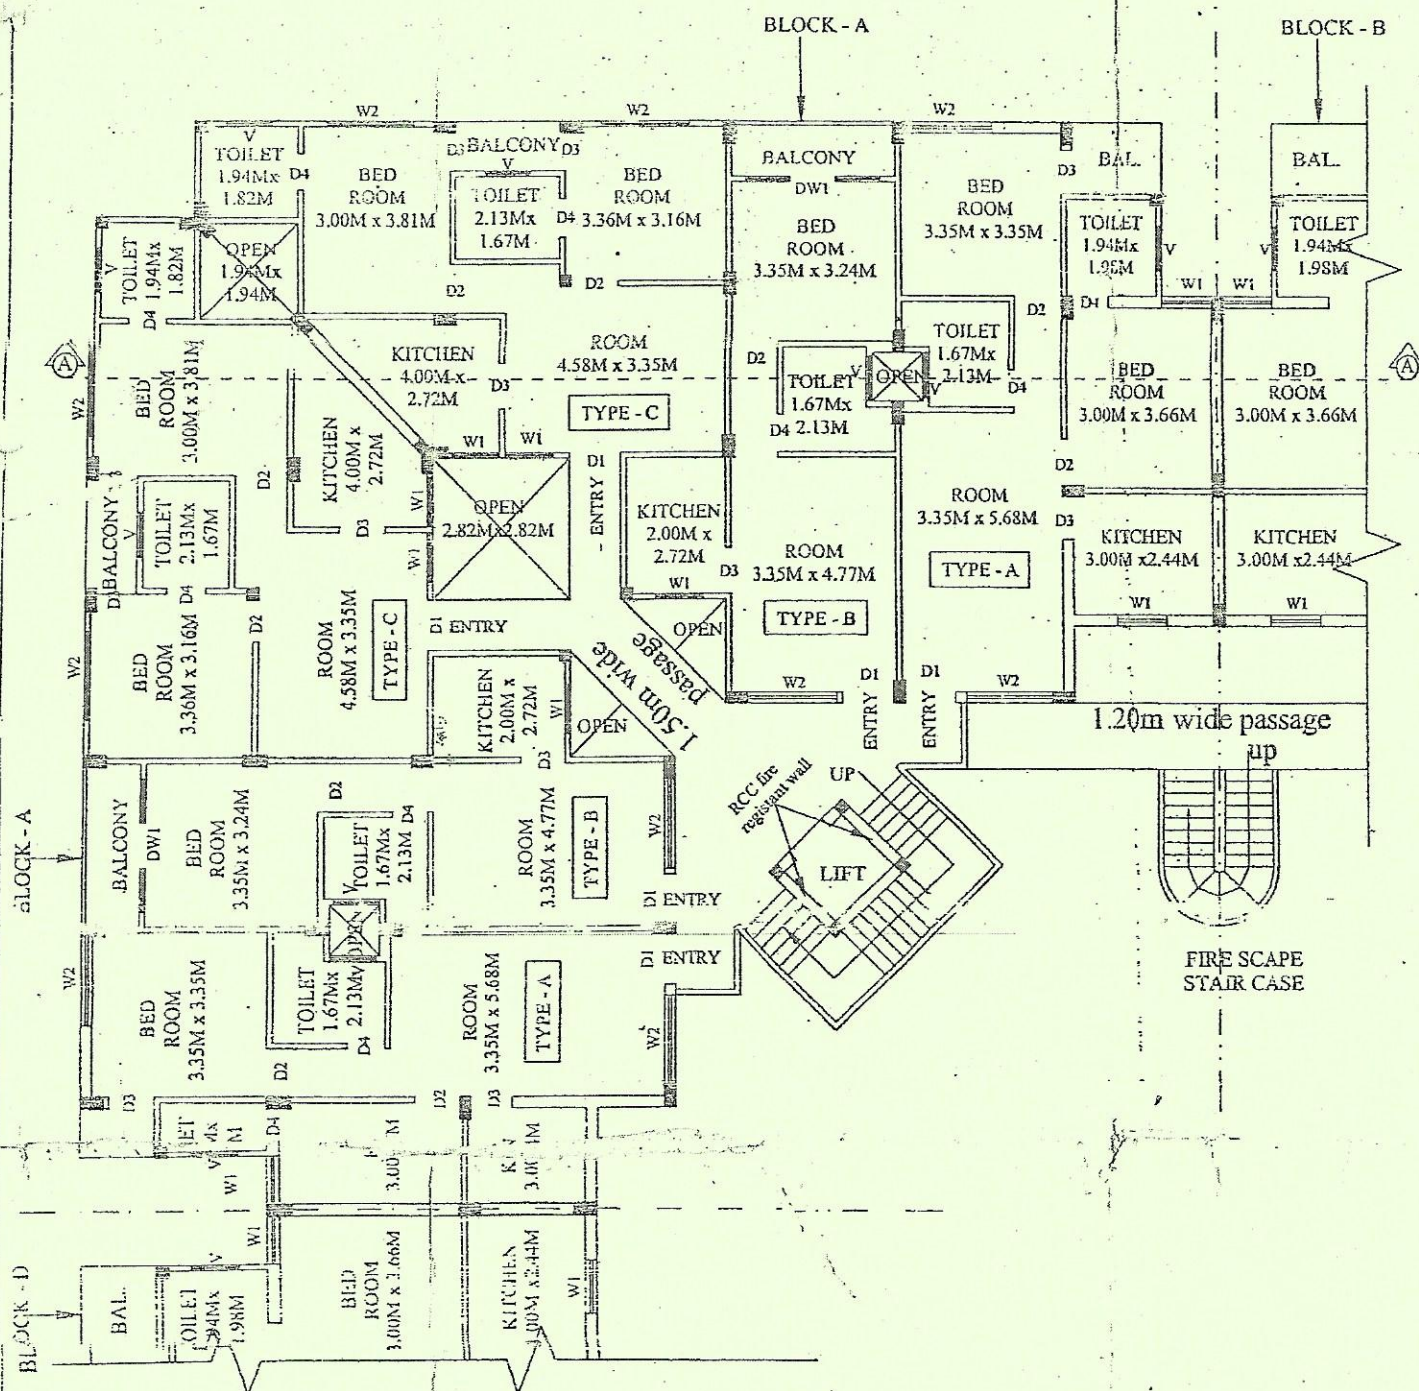

TYPICAL FLOOR PLAN OF BLOCK -A, B, C, D