



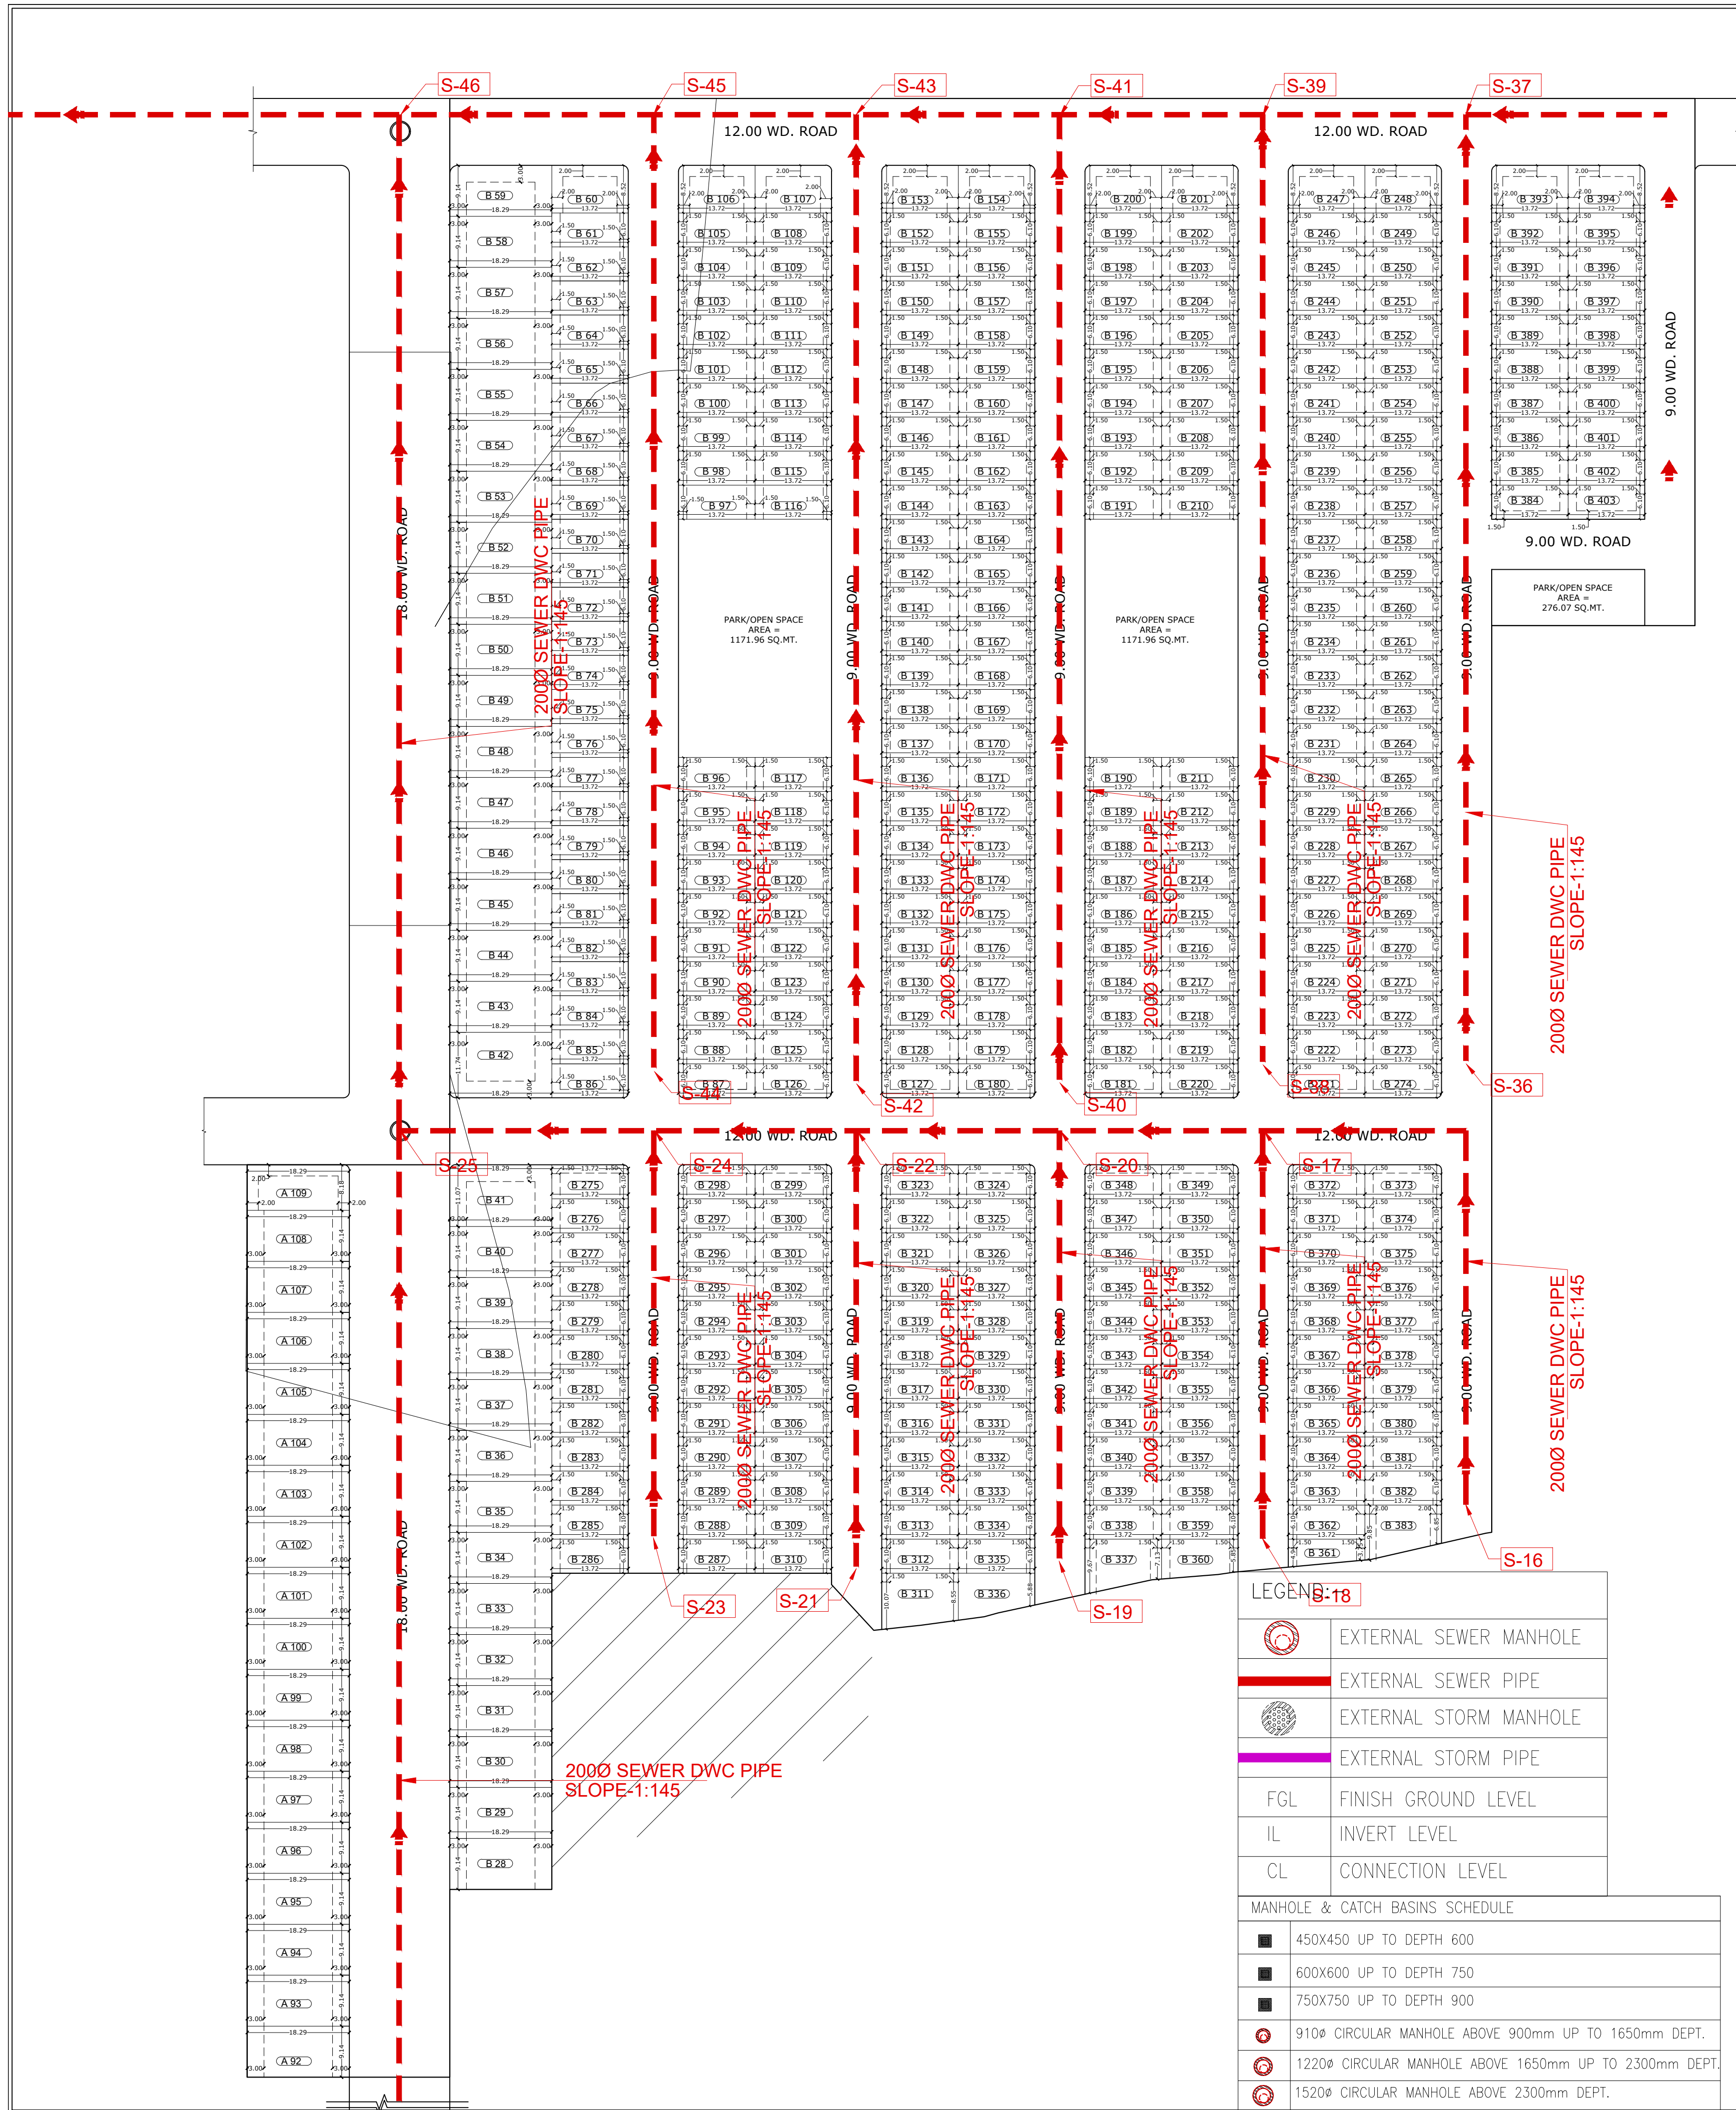

| AREA STATEMENT FOR BLOCK-A |                     |               |                  |      |        |        |
|----------------------------|---------------------|---------------|------------------|------|--------|--------|
| PLOT NO.                   | PLOT SIZE (IN MTR.) | AREA (SQ.MT.) | SET BACK (METER) |      |        |        |
|                            |                     |               | FRONT            | REAR | SIDE-1 | SIDE-2 |
| A92 TO A108 (R)            | 18.29X9.14          | 167.17        | 3.00             | 3.00 | -      | -      |
| A109 (R)                   | 18.29X8.18          | 149.61        | 2.00             | 2.00 | 2.00   | -      |
| TOTAL                      |                     |               |                  |      |        | 360    |

| AREA STATEMENT FOR BLOCK-B |                       |               |                  |      |        |        |
|----------------------------|-----------------------|---------------|------------------|------|--------|--------|
| PLOT NO.                   | PLOT SIZE (IN MTR.)   | AREA (SQ.MT.) | SET BACK (METER) |      |        |        |
|                            |                       |               | FRONT            | REAR | SIDE-1 | SIDE-2 |
| B28 TO 40 (R)              | 18.29X9.14            | 167.17        | 3.00             | 3.00 | -      | -      |
| B41 (R)                    | 18.29X11.07           | 202.47        | 3.00             | 3.00 | 3.00   | -      |
| B42(R)                     | 18.29X11.74           | 214.72        | 3.00             | 3.00 | 3.00   | -      |
| B43 -B58(R)                | 18.29X9.14            | 167.17        | 3.00             | 3.00 | -      | -      |
| B59(R)                     | 18.29X9.14            | 167.17        | 3.00             | 3.00 | 3.00   | -      |
| B60(R)                     | 13.72X8.52            | 116.89        | 2.00             | 2.00 | 2.00   | -      |
| B61 -B85(R)                | 13.72X6.10            | 83.69         | 1.50             | 1.50 | -      | -      |
| B86 & B87(R)               | 13.72X6.10            | 83.69         | 1.50             | 1.50 | 1.50   | -      |
| B88 -B105(R)               | 13.72X6.10            | 83.69         | 1.50             | 1.50 | -      | -      |
| B106 & B107(R)             | 13.72X8.52            | 116.89        | 2.00             | 2.00 | 2.00   | -      |
| B108 -B125(R)              | 13.72X6.10            | 83.69         | 1.50             | 1.50 | -      | -      |
| B126 & B127(R)             | 13.72X6.10            | 83.69         | 1.50             | 1.50 | 1.50   | -      |
| B128 -B152(R)              | 13.72X6.10            | 83.69         | 1.50             | 1.50 | -      | -      |
| B153 & B154(R)             | 13.72X8.52            | 116.89        | 2.00             | 2.00 | 2.00   | -      |
| B155 -B179(R)              | 13.72X6.10            | 83.69         | 1.50             | 1.50 | -      | -      |
| B180 & B181(R)             | 13.72X6.10            | 83.69         | 1.50             | 1.50 | 1.50   | -      |
| B182 -B199(R)              | 13.72X6.10            | 83.69         | 1.50             | 1.50 | -      | -      |
| B200 & B201(R)             | 13.72X8.52            | 116.89        | 2.00             | 2.00 | 2.00   | -      |
| B202 -B219(R)              | 13.72X6.10            | 83.69         | 1.50             | 1.50 | -      | -      |
| B220 & B221(R)             | 13.72X6.10            | 83.69         | 1.50             | 1.50 | 1.50   | -      |
| B222 - B246 (R)            | 13.72X6.10            | 83.69         | 1.50             | 1.50 | -      | -      |
| B247 & B248(R)             | 13.72X8.52            | 116.89        | 2.00             | 2.00 | 2.00   | -      |
| B249 - B273(R)             | 13.72X6.10            | 83.69         | 1.50             | 1.50 | -      | -      |
| B274 & B275(R)             | 13.72X6.10            | 83.69         | 1.50             | 1.50 | 1.50   | -      |
| B276 - B297 (R)            | 13.72X6.10            | 83.69         | 1.50             | 1.50 | -      | -      |
| B298 & B299(R)             | 13.72X6.10            | 83.69         | 1.50             | 1.50 | 1.50   | -      |
| B300 - B310(R)             | 13.72X6.10            | 83.69         | 1.50             | 1.50 | -      | -      |
| B311(R)                    | DUE TO UNEVEN IN SIZE | 127.73        | 2.00             | 2.00 | -      | -      |
| B312 - B322(R)             | 13.72X6.10            | 83.69         | 1.50             | 1.50 | -      | -      |
| B323 & B324(R)             | 13.72X6.10            | 83.69         | 1.50             | 1.50 | 1.50   | -      |
| B325 - B335(R)             | 13.72X6.10            | 83.69         | 1.50             | 1.50 | -      | -      |
| B336(R)                    | DUE TO UNEVEN IN SIZE | 98.98         | 1.50             | 1.50 | -      | -      |
| B337(R)                    | DUE TO UNEVEN IN SIZE | 115.25        | 2.00             | 2.00 | -      | -      |
| B338 - B347(R)             | 13.72X6.10            | 83.69         | 1.50             | 1.50 | -      | -      |
| B348 & B349(R)             | 13.72X6.10            | 83.69         | 1.50             | 1.50 | 1.50   | -      |
| B350 - B359(R)             | 13.72X6.10            | 83.69         | 1.50             | 1.50 | -      | -      |
| B360(R)                    | DUE TO UNEVEN IN SIZE | 89.04         | 1.50             | 1.50 | -      | -      |
| B361(R)                    | DUE TO UNEVEN IN SIZE | 59.61         | 1.50             | 1.50 | -      | -      |
| B362 - B371(R)             | 13.72X6.10            | 83.69         | 1.50             | 1.50 | -      | -      |
| B372 & B373(R)             | 13.72X6.10            | 83.69         | 1.50             | 1.50 | 1.50   | -      |
| B374 - B382(R)             | 13.72X6.10            | 83.69         | 1.50             | 1.50 | -      | -      |
| B383(R)                    | DUE TO UNEVEN IN SIZE | 115.93        | 2.00             | 2.00 | -      | -      |
| B384(R)                    | 13.72X6.10            | 83.69         | 1.50             | 1.50 | 1.50   | -      |
| B385 - B392 (R)            | 13.72X6.10            | 83.69         | 1.50             | 1.50 | -      | -      |
| B393 & B394(R)             | 13.72X8.52            | 116.89        | 2.00             | 2.00 | 2.00   | -      |
| B395 - B402(R)             | 13.72X6.10            | 83.69         | 1.50             | 1.50 | -      | -      |
| B403(R)                    | 13.72X6.10            | 83.69         | 1.50             | 1.50 | 1.50   | -      |
| TOTAL                      |                       |               |                  |      |        | 4120   |

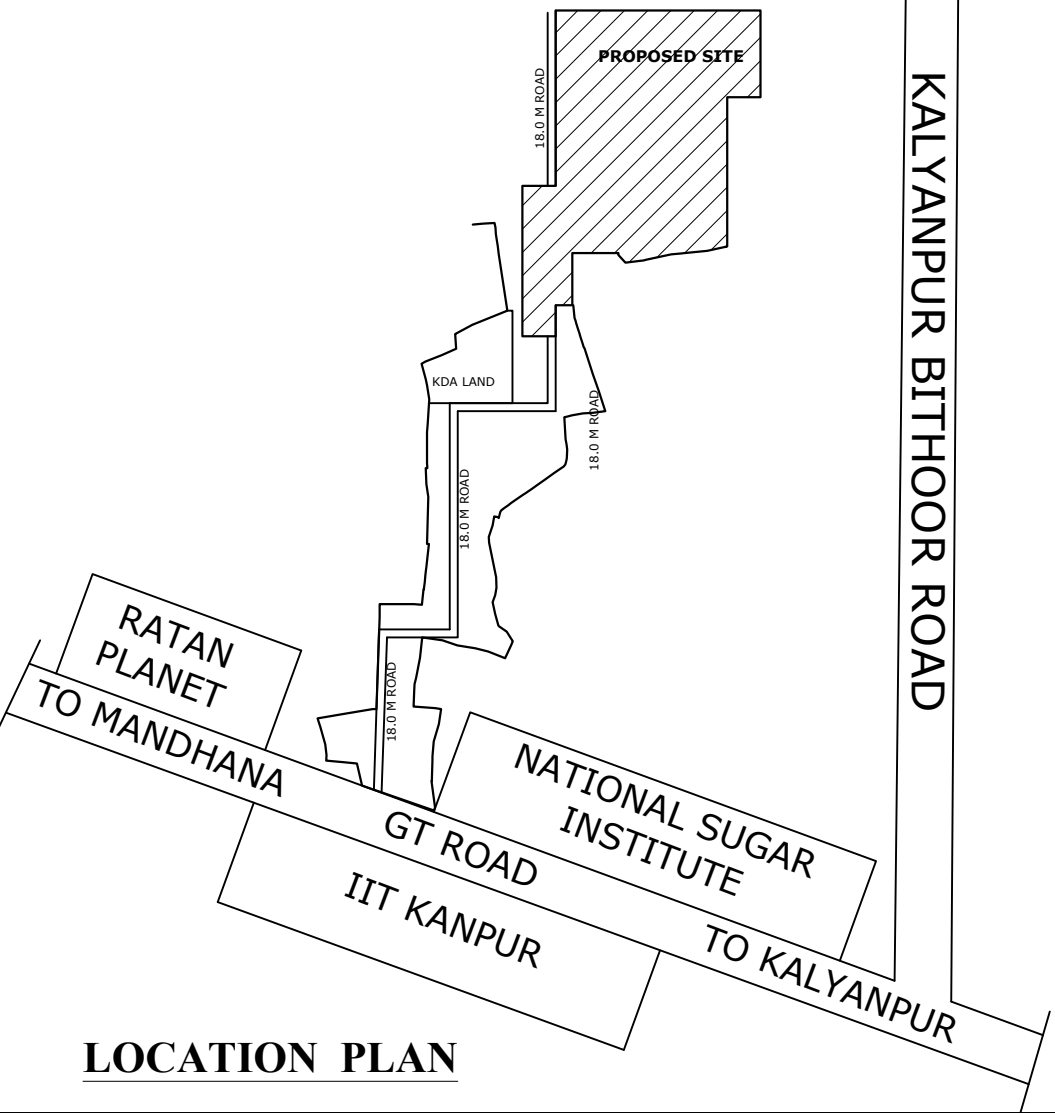

## SEWAGE LINE

PROJECT -  
PROPOSED RESIDENTIAL LAYOUT  
PLAN OF "BAPL INFRABUILD  
PVT.LTD., NARAMAU,  
KALYANPUR, KANPUR  
NAGAR" ON ARAZI NO. 506, 536,  
537, 539, 540, 541(M), 542, 543, 544,  
545, 546, 547, 548, 549, 550 551,  
552, 553, 554 IN NARAMAU KACHHAR.

### AREA STATEMENT CHART:-

TOTAL LAND AREA = 59754.60 SQ.MT.

PLOTTED AREA = 38047.61 SQ.MT.  
(63.67%)  
ROAD AREA = 19087.00 SQ.MT.  
(31.95%)  
PARK AREA = 2619.99 SQ.MT.  
(4.38%)

| LEGENDS: |                       |
|----------|-----------------------|
| ---      | SET BACK LINE         |
| WS       | WATER SUPPLY LINE     |
| MH       | MANHOLE               |
| RW       | RAIN WATER HARVESTING |
| +        | ELECTRIC POLE         |
| TREE     | TREES                 |
| AA       | ARAZI NO.             |
| ---      | ARAZI LINE            |
| S.T.P.   | S.T.P.                |

OWNER'S NAME AND ADDRESS :  
BAPL INFRABUILD PVT. LTD.  
OFF. - MIG 220, KAILASH VIHAR, AWAS VIKAS-I,  
KALYANPUR, KANPUR NAGAR.

BY PARTNERS :  
1) JAYANTI DEVELOPMENT & REALITY PVT. LTD.  
2) JEEVAN DEVELOPMENT & REALITY PVT. LTD.  
3) PALLAV DEVELOPMENT & REALITY  
4) ALCINA CITY HOMES ESTATE & DEVELOPMENT Pvt.Ltd.  
5) AKHILESH CITY HOMES REALITY & DEVELOPMENT Pvt. Ltd.  
6) ALOK CITY HOMES SHELTERS Pvt. Ltd.  
7) BAPL INFRABUILD Pvt.Ltd.  
8) BABA KRIPA  
9) ALVINA CITY HOMES ESTATE & REALITY Pvt.Ltd.  
10) AMARESHA CITY HOMES REALITY & DEVELOPMENT Pvt.Ltd.  
11) AMBHUJA CITY HOMES SHELTERS Pvt.Ltd.  
12) OM KRIPA Pvt.Ltd.  
13) RAM KUMAR s/o DURGA PRASAD  
ADDRESS -F-306, BARRA 8, BARRA S.O. KANPUR  
NAGAR-208027

AUTHORIZED SIGNATORY:- (Sr.No. 1 TO 12)  
SHRI SANDEEP KUSHWAHA S/O SHRI RAJ KARAN  
KUSHWAHA  
R/O - 116/123, ANAND NAGAR, RAWATPUR GAON,  
KANPUR NAGAR.

DATE :01-12-2020  
SHEET NO. : 01  
TOTAL SHEET NO. : 01

OWNER'S SIGN :  
AUTHORIZED SIGNATORY:- (Sr.No. 1 TO 12) -

13.

ARCHITECT'S SIGN :