



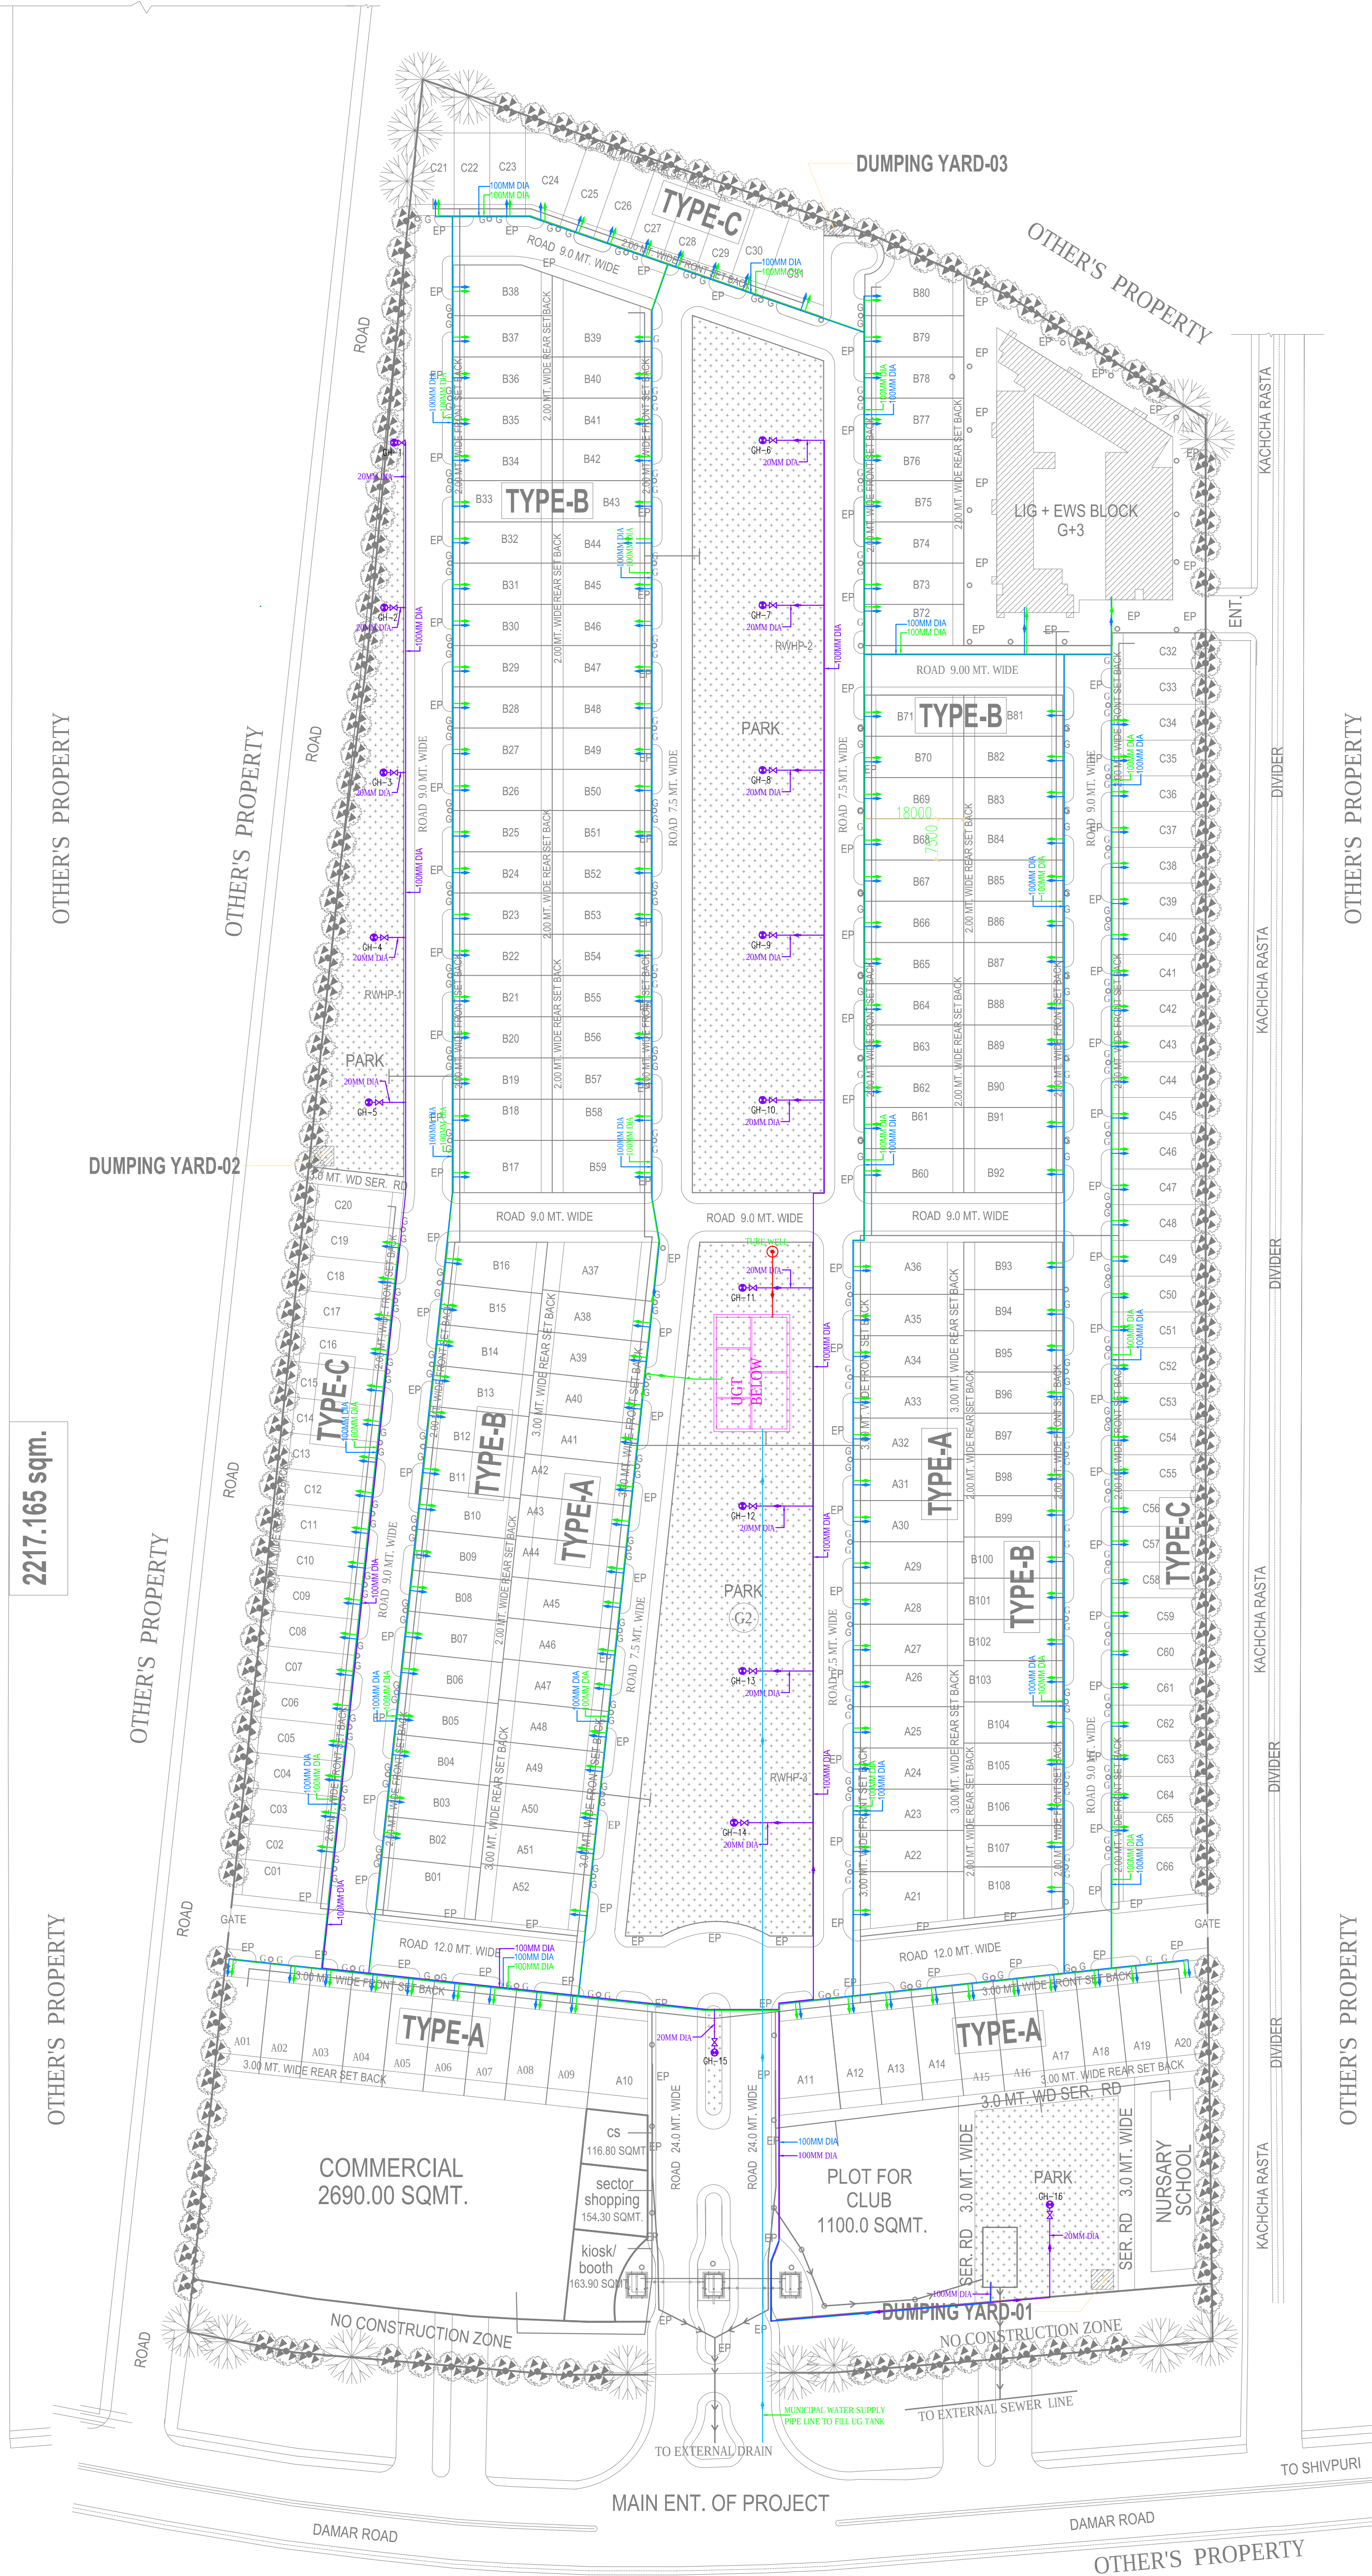


SERVICES LAYOUT PLAN

EXTERNAL PLUMBING DUAL PLUMBING NOTES:-	
S.NO.	DESCRIPTION
1.	ALL DIMENSIONS ARE IN MILLIMETERS UNLESS NOTED OTHERWISE.
2.	WRITTEN DIMENSIONS ARE TO BE FOLLOWED. DRAWINGS ARE NOT TO BE SCALED.
3.	PLEASE CO-ORDINATE THIS DRAWING WITH ALL OTHER RELEVANT DRAWINGS OF ALL THE SERVICES.
4.	ALL WATER SUPPLY LINES INCLUDED IRRIGATION LINES WORK SHALL BE CARRIED OUT IN HDPE PIPES OF CLASS-3, PE-100 CONFORMING TO IS - 4984.
5.	ALL LINES SHOWING IN LAYOUT ARE CENTER LINES.
6.	ALL WATER SUPPLY LINES SHALL BE LAID 750mm BELOW FROM FINISH GROUND LVL.
7.	ALL BURIED PIPES SHALL BE TESTED FOR LEAKAGES AND STRAIGHTNESS AS PER SPECIFICATION.


WATER SUPPLY LEGEND :		
S.No.	SYMBOL	DESCRIPTION
1.		RISEING MAIN LINE (FROM T/W TO U.G.T.)
2.		MUNICIPAL WATER SUPPLY PIPE LINE
3.		DOMESTIC WATER SUPPLY LINE
4.		FLUSHING WATER SUPPLY LINE
5.		IRRIGATION WATER SUPPLY LINE
6.		PROPOSED TUBE WELL
7.		MASONRY CHAMBER FOR ISOLATING VALVE

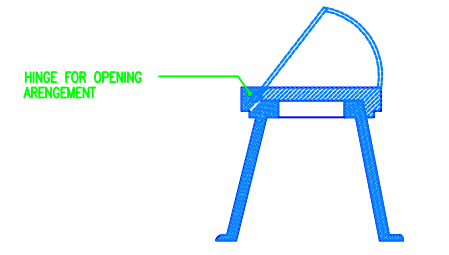


DETAIL OF 'C'

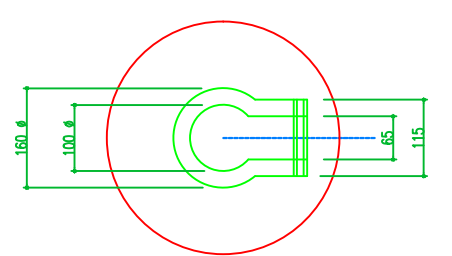

PLAN

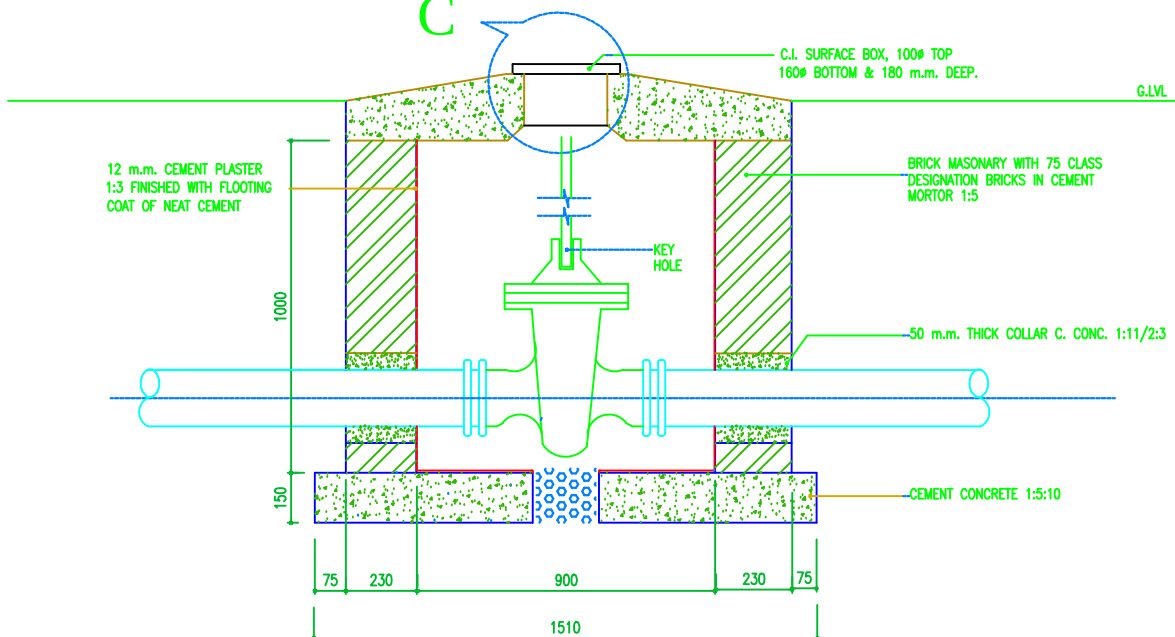


SECTION ON A-A'

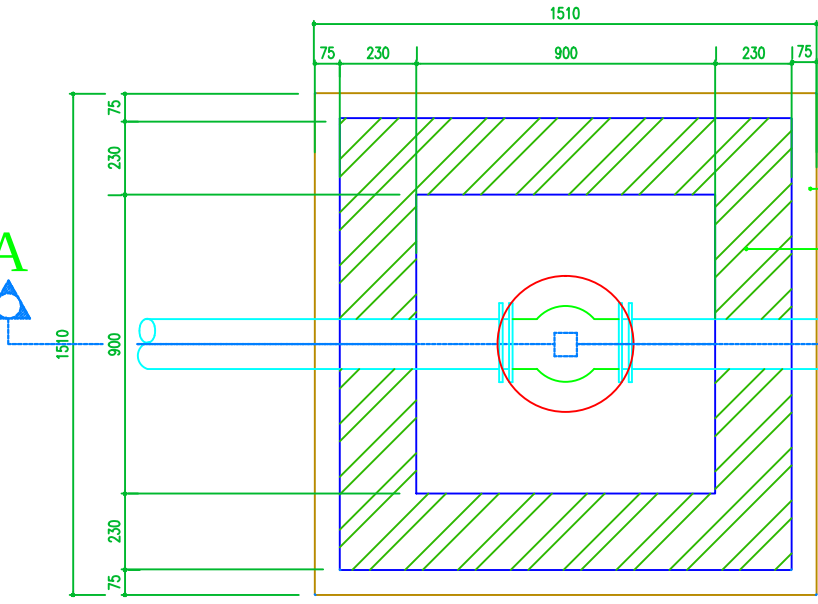

PLAN

TYPE - A	
TYPE - B	
TYPE - C	

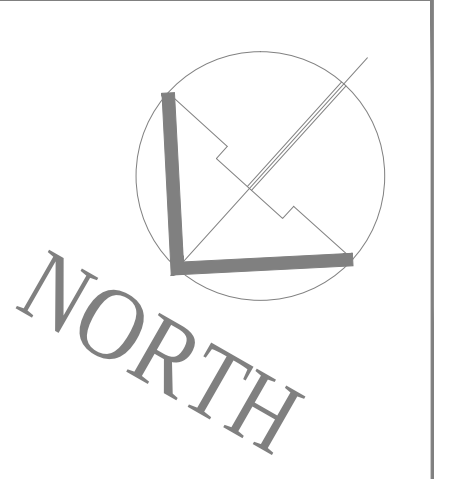

PROJECT
PROP. RESIDENTIAL LAYOUT PLAN ON BETWA VIHAR AWASIYA YOJNA ON KHASRA NO.182,183,187,243,244,245
246,247,248,313,328,329,330,331,332,333,334,335,336,337,338,400
401,445,446,447,448
AT GRAM - BOODHA , TEHSIL AND DISTT. - JHANSI (U.P.)

OWNERS:
M/S MAHAGUN (INDIA) PVT.LTD.

ARCHITECTS:-
SPACE COMBINE
Architects,Engineers,Planners
project management consult.

A&12 SAFDARJUNG ENCLAVE
New Delhi -110029

MEP CONSULTANT

PKV Consulting Engineers (P) Ltd.
C-815, DDA Flats, Loni Road, Delhi -110093
TELEFAX - 011-23820397
E-mail: pramod@pkv.co.in
info@pkv.co.in

WATER SUPPLY LAYOUT PLAN

SCALE	- N.T.S.	DWG. NO. -	PKV-PL-004
DRAWN BY	- J009	DATE	- 17-12-2021
CHECKED BY	- PURAN	JOB NO.	-

SIG. OF OWNERS

SIG. OF ARCHITECT

JYOTI SINGHA
ARCHITECT
CA / 98 / 1625