


पर्यावरण की दृष्टि से स्वच्छ वन निर्मित
अभियान के अंतर्गत कम से कम
10% पेड़ लगाने अनिवार्य है।

विकास के अर्थव्यवस्था
विकास के अर्थव्यवस्था
विकास के अर्थव्यवस्था

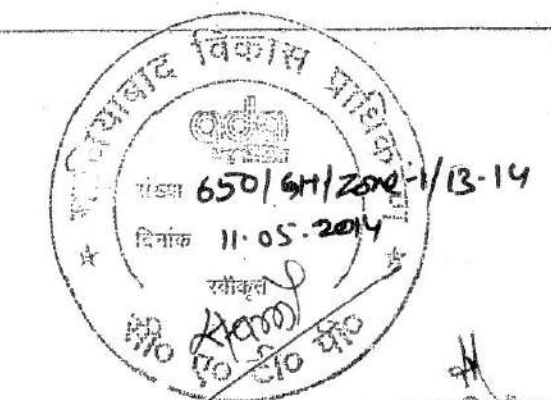

समस्त प्रकार के भवन / संरचना को सुरक्षा हेतु
विभिन्न स्तरों पर समस्त संभावित की क्षति
आश्वासनीय रूप से कम से कम 10% पेड़ लगाने
अनिवार्य है। जो भी भी भवन / संरचना को
क्षति से निवारण के लिए भी विचार
की स्थिति में मानविकता की स्वीकृति
स्वतंत्र निर्माण समझी जावेगी।
भवन पर एक बड़े पर स्वीकृत मानविकता
राष्ट्रिय व विदेशी निवास अनिवार्य होगा।
विशेष विवरण के अनुसार सुरक्षा हेतु
विकास के अर्थव्यवस्था

OPENING SCHEDULE OF DOORS & WINDOWS

S.NO	TYPE	SIZE	CHL	LINTEL
1	D	1050 X 2100	0.00	2100
2	D2	900 X 2100	0.00	2100
3	D3	750 X 2100	0.00	2100
4	DW	2100 X 2550	0.00X0.00	2550
5	DW1	1750 X 2550	0.00X0.00	2550
6	DW2	1600 X 2550	0.00X0.00	2550
7	DW3	1500 X 2550	0.00X0.00	2550
8	W	1500 X 1650	900	2550
9	W1	1200 X 1650	900	2550
10	V	750 X 900	1350	2550


यह मानविकता स्वीकृति से कम से कम 10% पेड़ लगाने अनिवार्य है।

PROJECT:
REV. SUBMISSION DRAWING FOR THE
PROPOSED GROUP HOUSING
"OFFICER CITY-1", HERITAGE & NITYA HOMES
AT KHASRA NO. 1052, 1059 & 1080, 1098
VILLAGE NOORNAGAR GHAZIABAD (U.P.)


PROMOTER:
M/S. LOTUS ENTERPRISES
M/S. PROVIEW INFRASTRUCTURE (P.) LTD.
DIRECTOR:
MR. PUNEET TYAGI

OWNER SIGN:
ARCHITECT SIGN:
Architect
Anuj Agarwal
CA/96/19503
A-244 Kaushambi Ghaziabad

DRAWING TITLE: STILT FLOOR & FIRST FLOOR PLAN
(BLOCK - T) - (PROPOSED)
ARCHITECTS: ANUJ AGARWAL ARCHITECTS P. LTD.
(Near Anje Mega Mall)
Ph: +91 120 6454184, 6454182
E-mail: arch.anujagarwal@yahoo.co.in
arch.anujagarwal@gmail.com

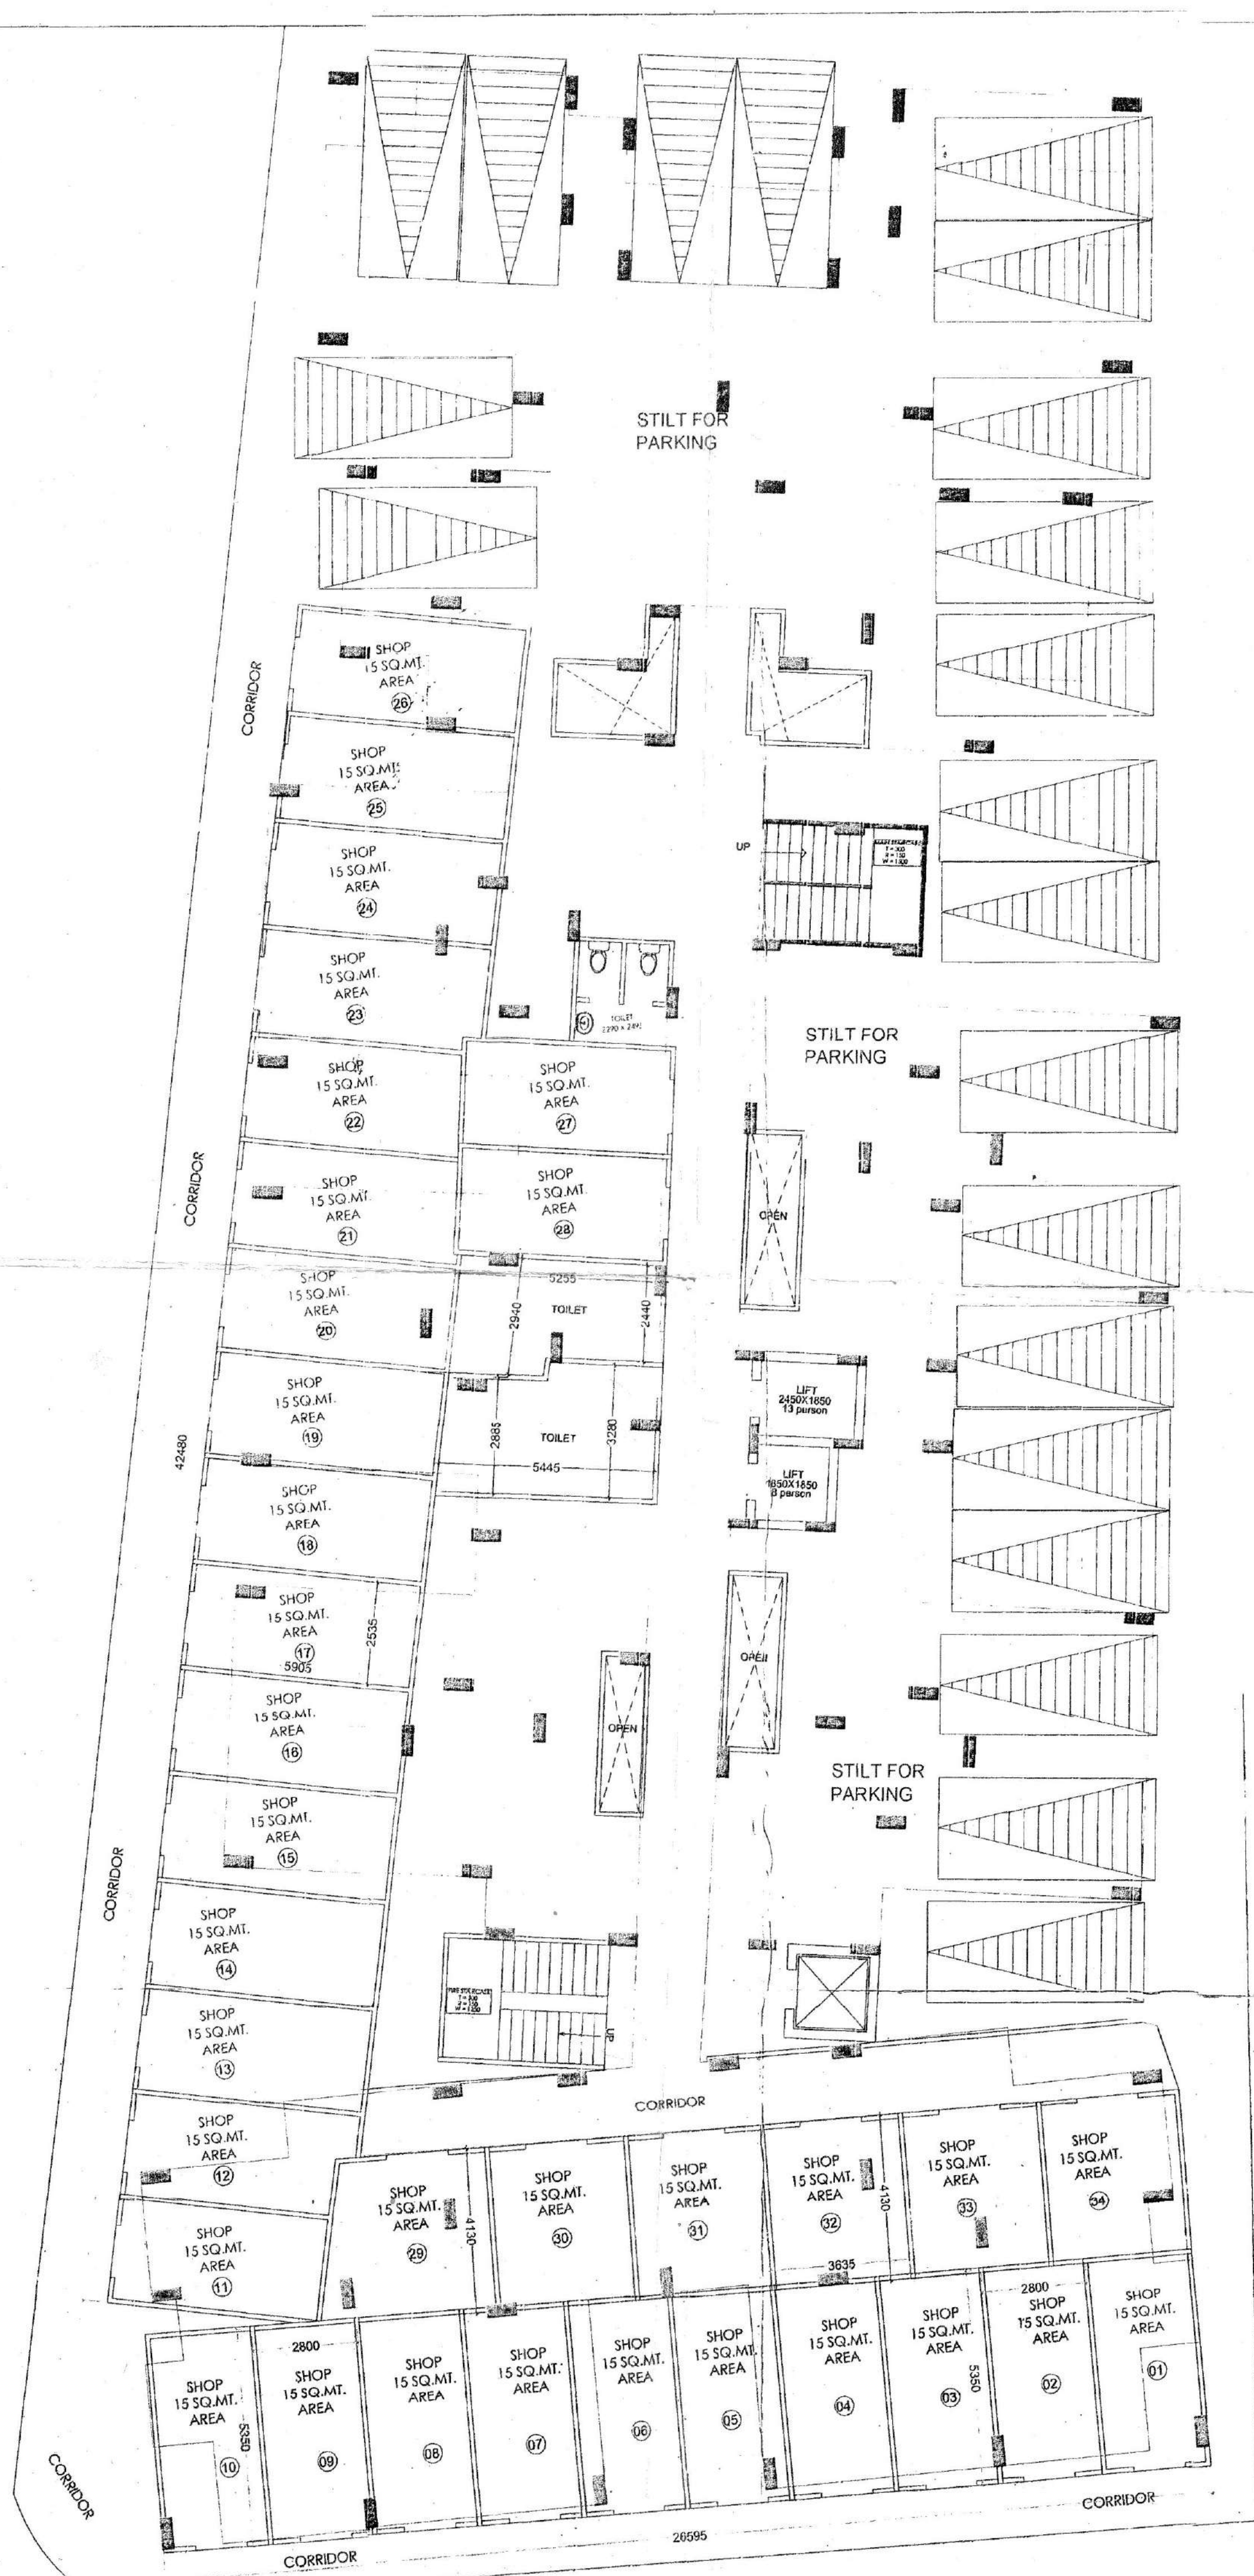

STILT / GROUND FLOOR PLAN

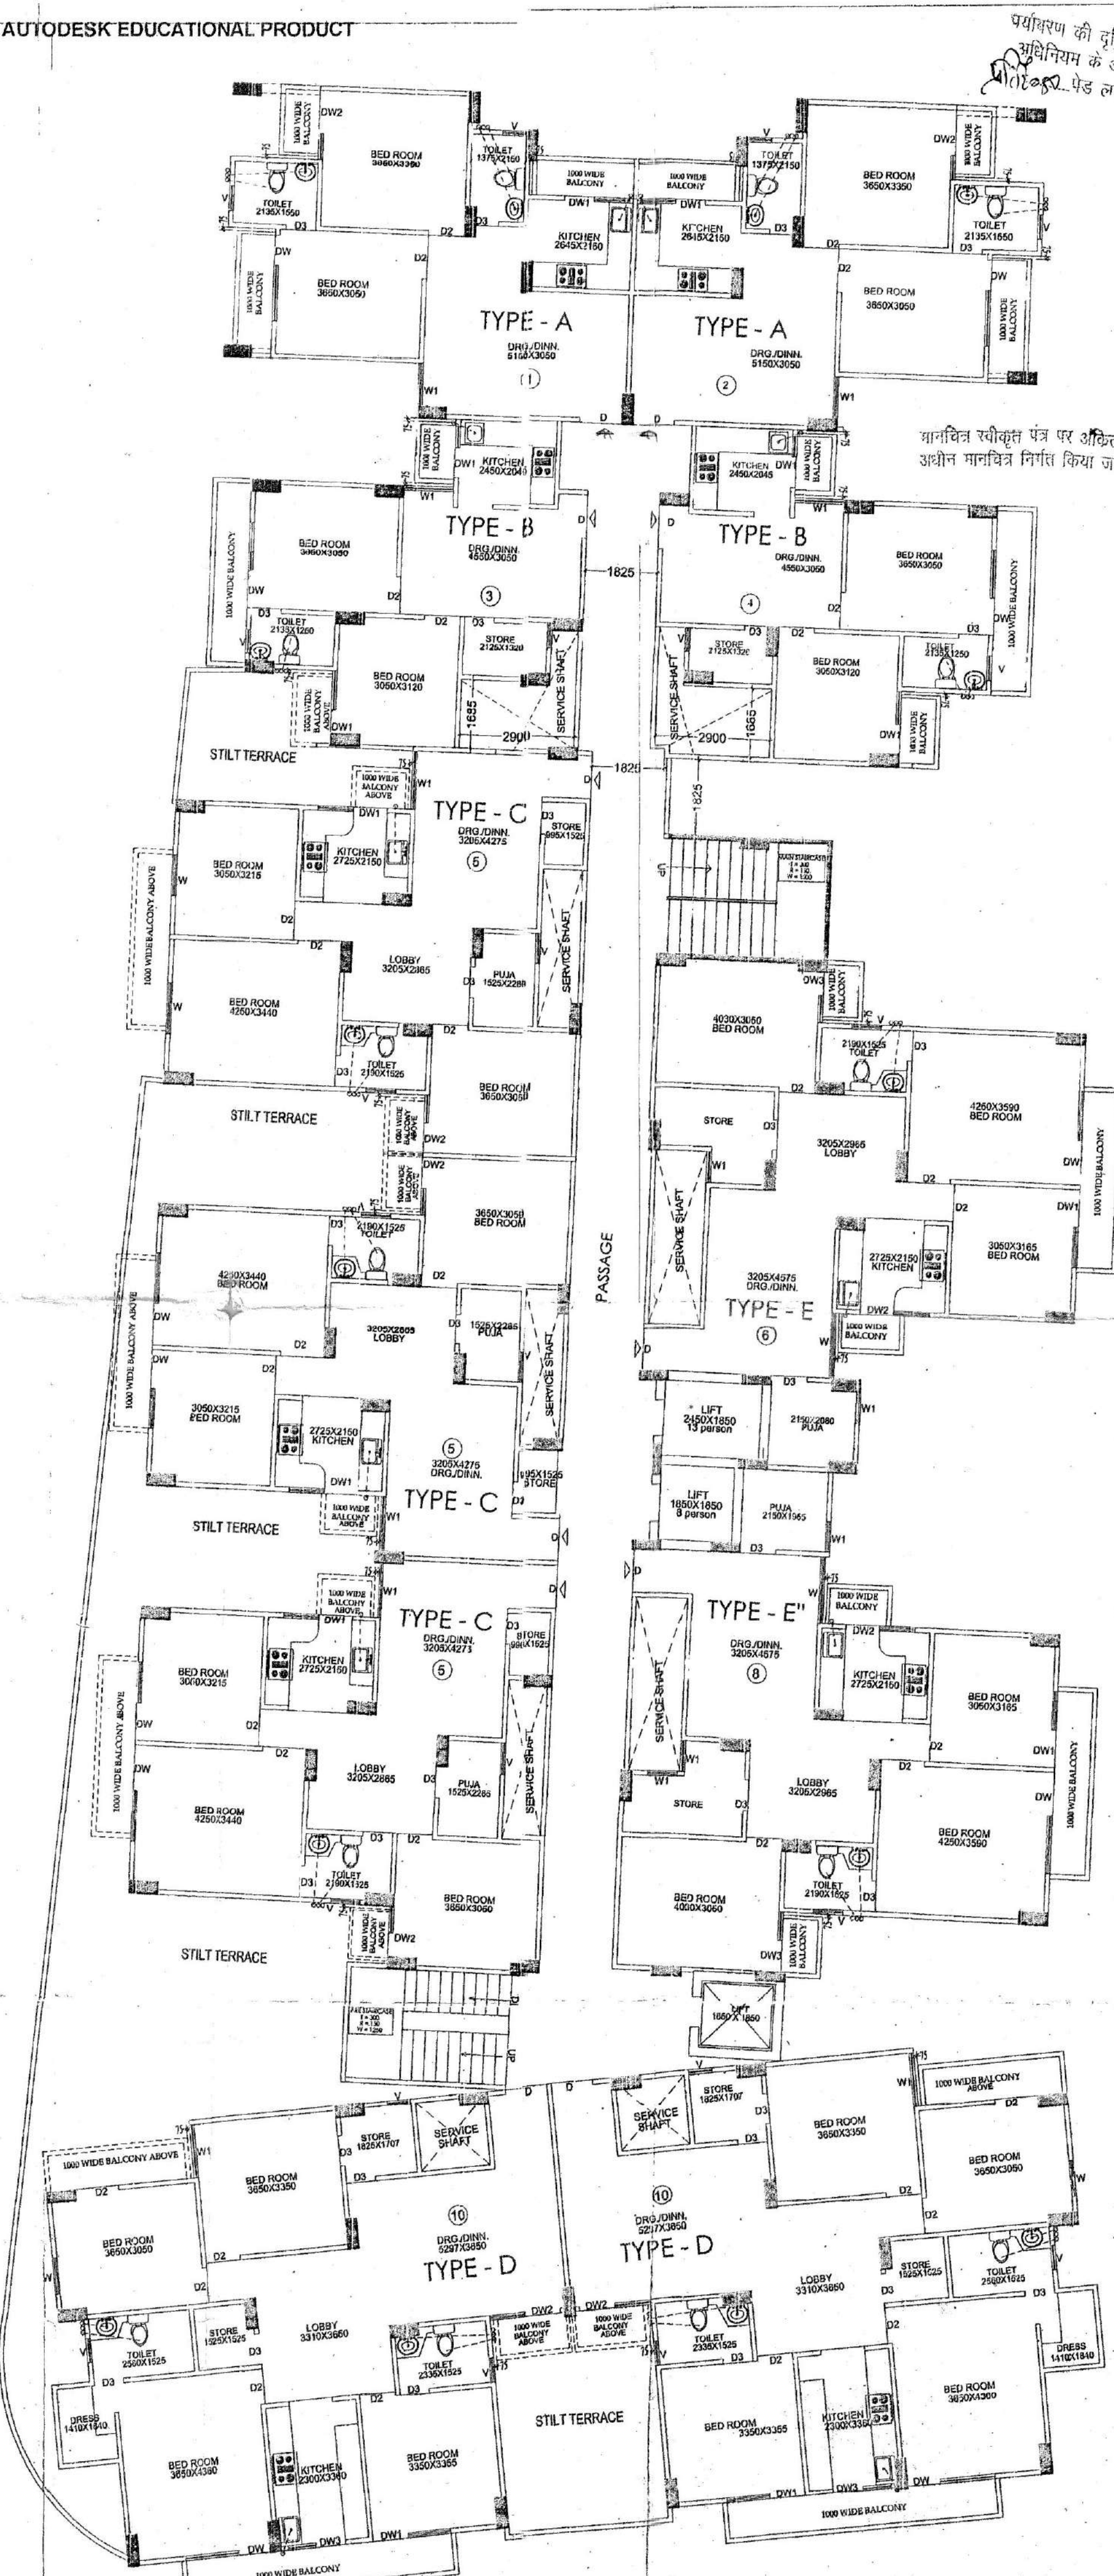

1st FLOOR PLAN