


LEGEND-	DESCRIPTION	M.H.T. (AFFL)
	4W SURFACE MOUNTED LED FIXTURE	CEILING
	15W FL CEILING MOUNTED LED FIXTURE	CEILING
	20W FL WALL MOUNTED LED FIXTURE	2400MM
	15W RECESSED MOUNTED CEILING LIGHT	CEILING
	15W SURFACE MOUNTED LED FIXTURE	CEILING
	9W CFL BULK HEAD LIGHT	ASPER SITE
	9W SURFACEMOUNTED CIRCULAR LED FIXTURE	CEILING
	5W LED MIRROR LED LIGHT	ABOVE MIRROR
	6AMP SWITCH BOARD EMERGENCY	1200MM
	6AMP SWITCH BOARD NORMAL LIGHT	1200MM
	636A 6PIN SOCKET WITH SWITCH	230/150MM
	LV VOLTAGE JUNCTION BOX	1500MM
	ISOLATOR BOX	1500MM
	DISTRIBUTION BOARD	1500MM
	METER BOARD	
	EL-LIGHT LOOPING	
	EMERGENCY LOOPING	

LEGEND-		
	SMOKE DETECTOR	ON FALSE CEILING
	SPEAKER	ON FALSE CEILING
	MULTI SENSOR DETECTOR	ABOVE F/C
	BULLET CAMERA	ON WALL
	HOOTER WITH CONTROL MODULE	1800
	MANUAL CALL POINT	1250

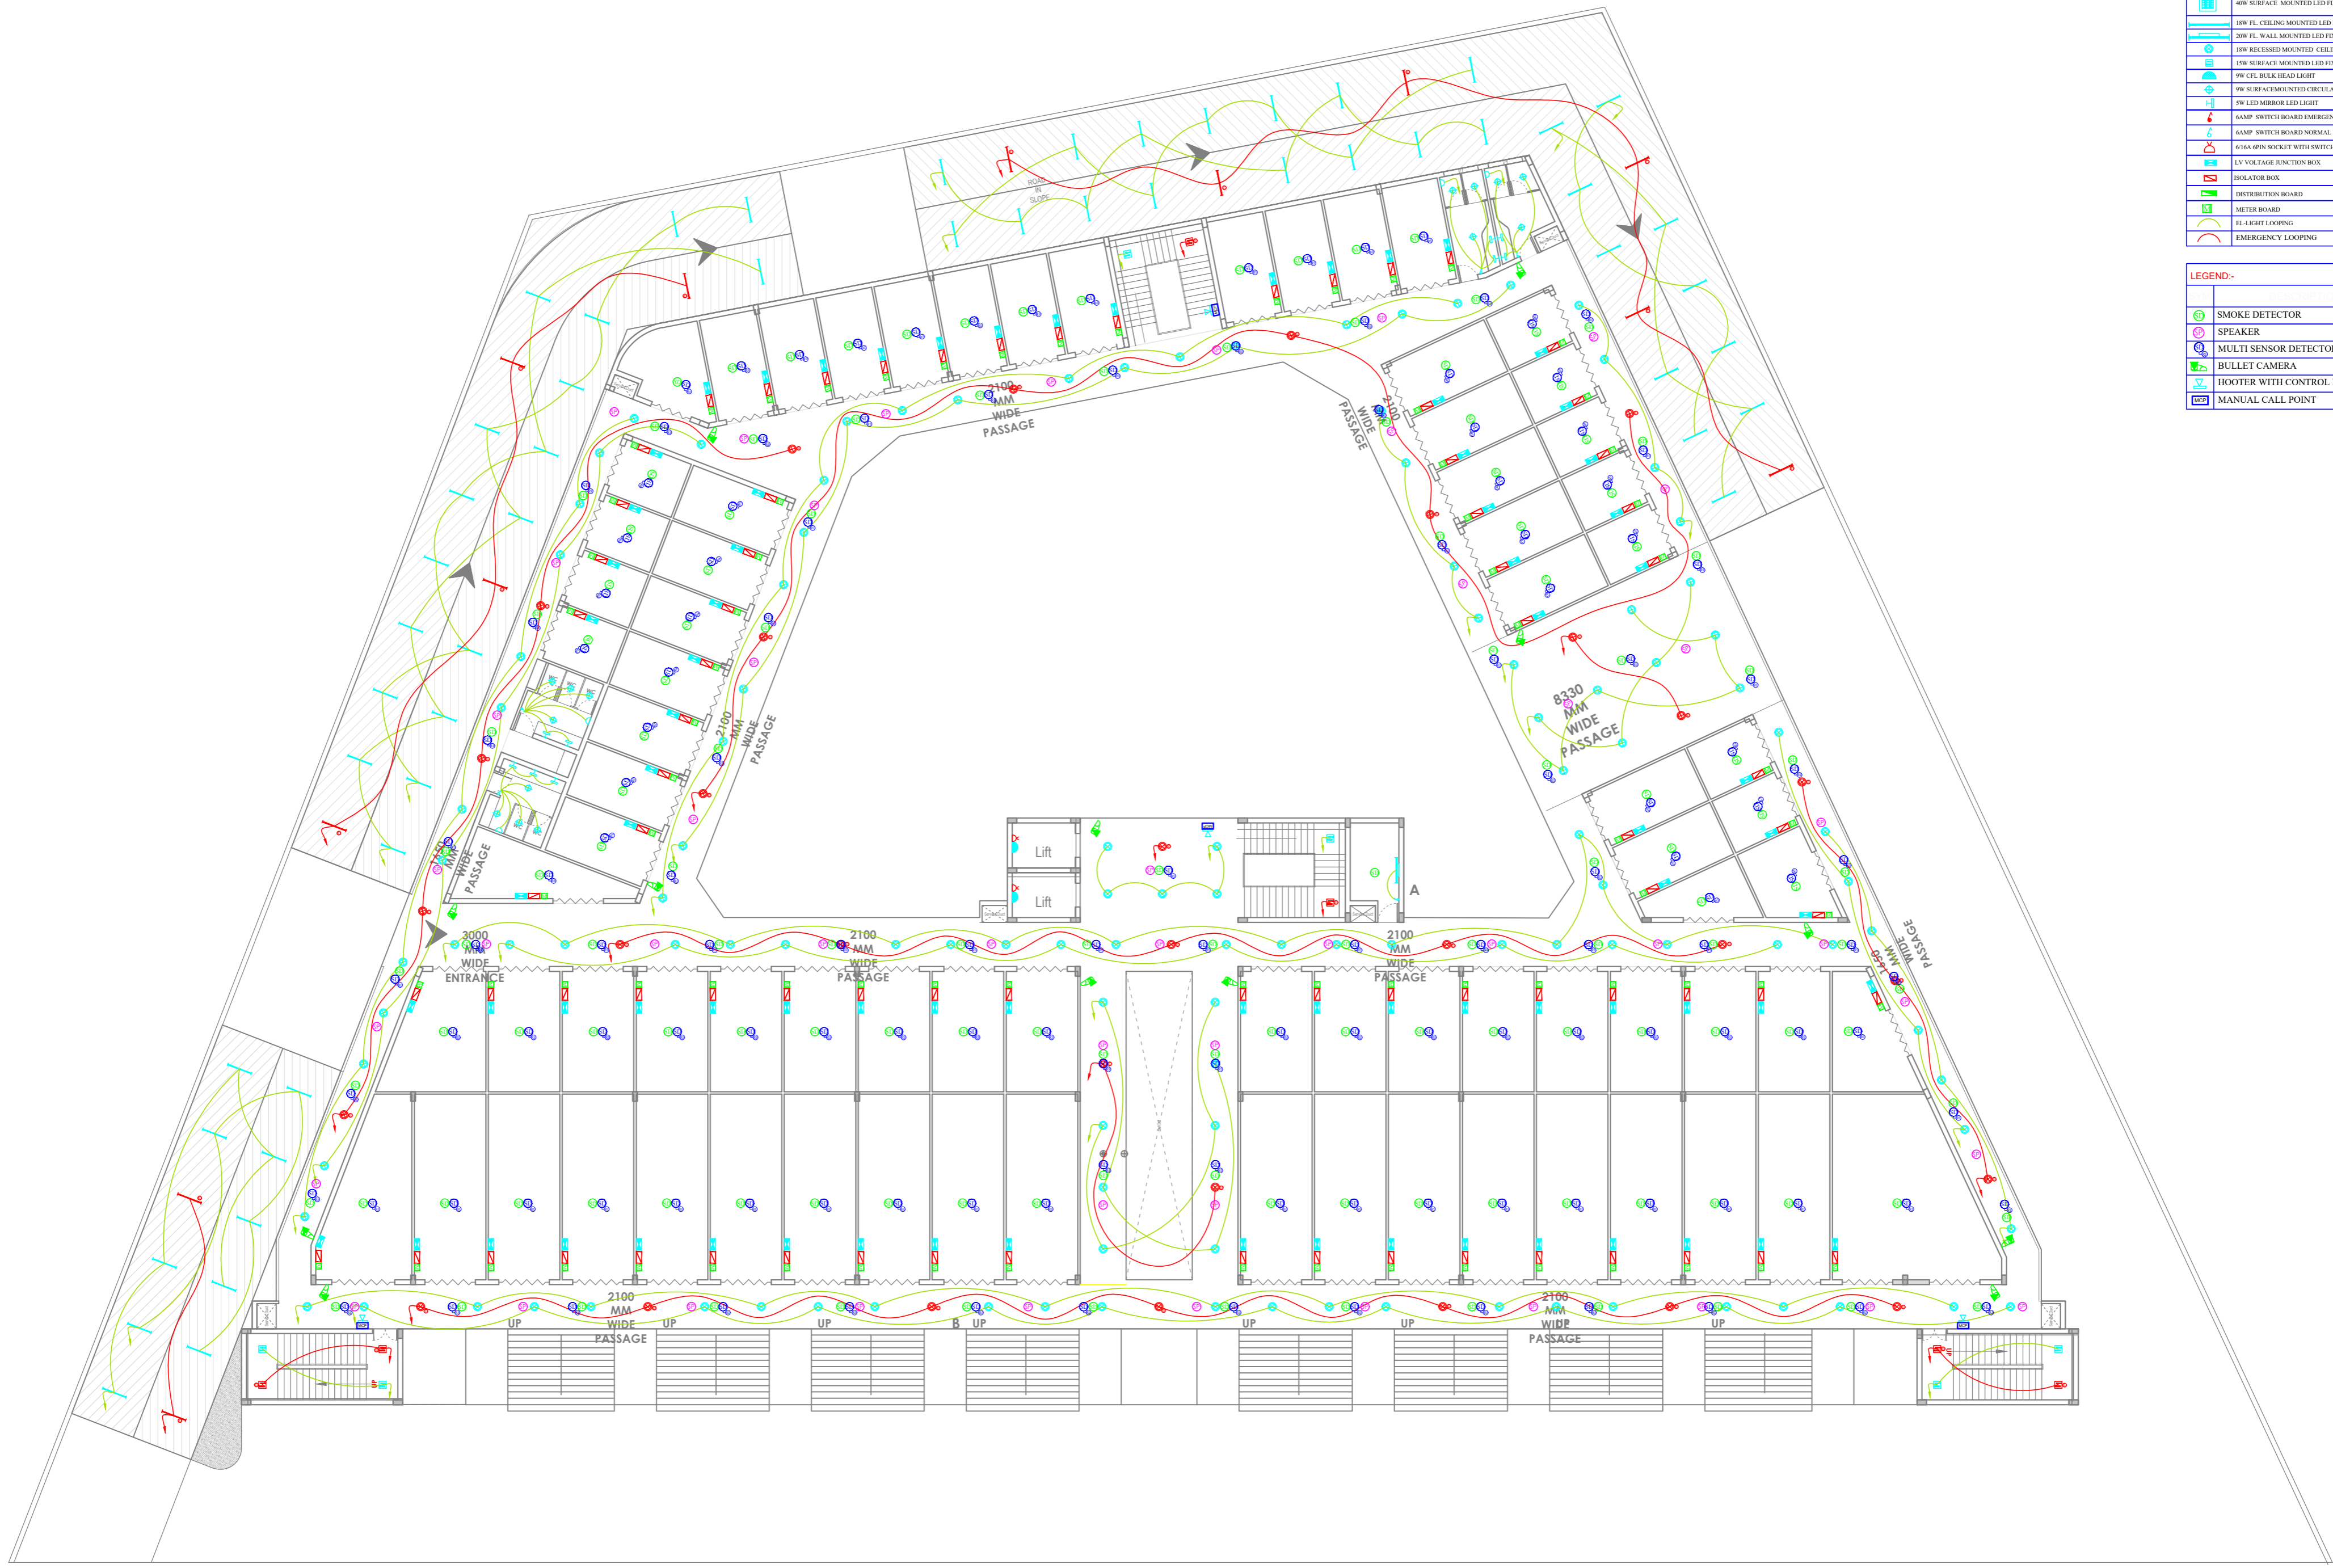

BASEMENT FLOOR PLAN




LEGEND-	DESCRIPTION	M.H.T. (AFFL)
	4W SURFACE MOUNTED LED FIXTURE	CEILING
	15W FL CEILING MOUNTED LED FIXTURE	CEILING
	20W FL WALL MOUNTED LED FIXTURE	2400MM
	15W RECESSED MOUNTED CEILING LIGHT	CEILING
	15W SURFACE MOUNTED LED FIXTURE	CEILING
	9W CFL BULK HEAD LIGHT	ASPER SITE
	9W SURFACE MOUNTED CIRCULAR LED FIXTURE	CEILING
	5W LED MIRROR LED LIGHT	ABOVE MIRROR
	6AMP SWITCH BOARD EMERGENCY	1200MM
	6AMP SWITCH BOARD NORMAL LIGHT	1200MM
	636A 6PIN SOCKET WITH SWITCH	230/150MM
	LV VOLTAGE JUNCTION BOX	1500MM
	ISOLATOR BOX	1500MM
	DISTRIBUTION BOARD	1500MM
	METER BOARD	
	EL-LIGHT LOOPING	
	EMERGENCY LOOPING	

LEGEND-		
	SMOKE DETECTOR	ON FALSE CEILING
	SPEAKER	ON FALSE CEILING
	MULTI SENSOR DETECTOR	ABOVE F/C
	BULLET CAMERA	ON WALL
	HOOTER WITH CONTROL MODULE	1800
	MANUAL CALL POINT	1250

LOWER GROUND FLOOR PLAN

LEGEND-	DESCRIPTION	M.H.T. (AFFL)
	4W SURFACE MOUNTED LED FIXTURE	CEILING
	15W FL CEILING MOUNTED LED FIXTURE	CEILING
	20W FL WALL MOUNTED LED FIXTURE	2400MM
	15W RECESSED MOUNTED CEILING LIGHT	CEILING
	15W SURFACE MOUNTED LED FIXTURE	CEILING
	9W CFL BULK HEAD LIGHT	ASPER SITE
	9W SURFACE MOUNTED CIRCULAR LED FIXTURE	CEILING
	5W LED MIRROR LED LIGHT	ABOVE MIRROR
	6AMP SWITCH BOARD EMERGENCY	1200MM
	6AMP SWITCH BOARD NORMAL LIGHT	1200MM
	636A 6PIN SOCKET WITH SWITCH	230/150MM
	LV VOLTAGE JUNCTION BOX	1500MM
	ISOLATOR BOX	1500MM
	DISTRIBUTION BOARD	1500MM
	METER BOARD	
	EL-LIGHT LOOPING	
	EMERGENCY LOOPING	


LEGEND-	DESCRIPTION	M.H.T. (AFFL)
	SMOKE DETECTOR	ON FALSE CEILING
	SPEAKER	ON FALSE CEILING
	MULTI SENSOR DETECTOR	ABOVE F/C
	BULLET CAMERA	ON WALL
	HOOTER WITH CONTROL MODULE	1800
	MANUAL CALL POINT	1250

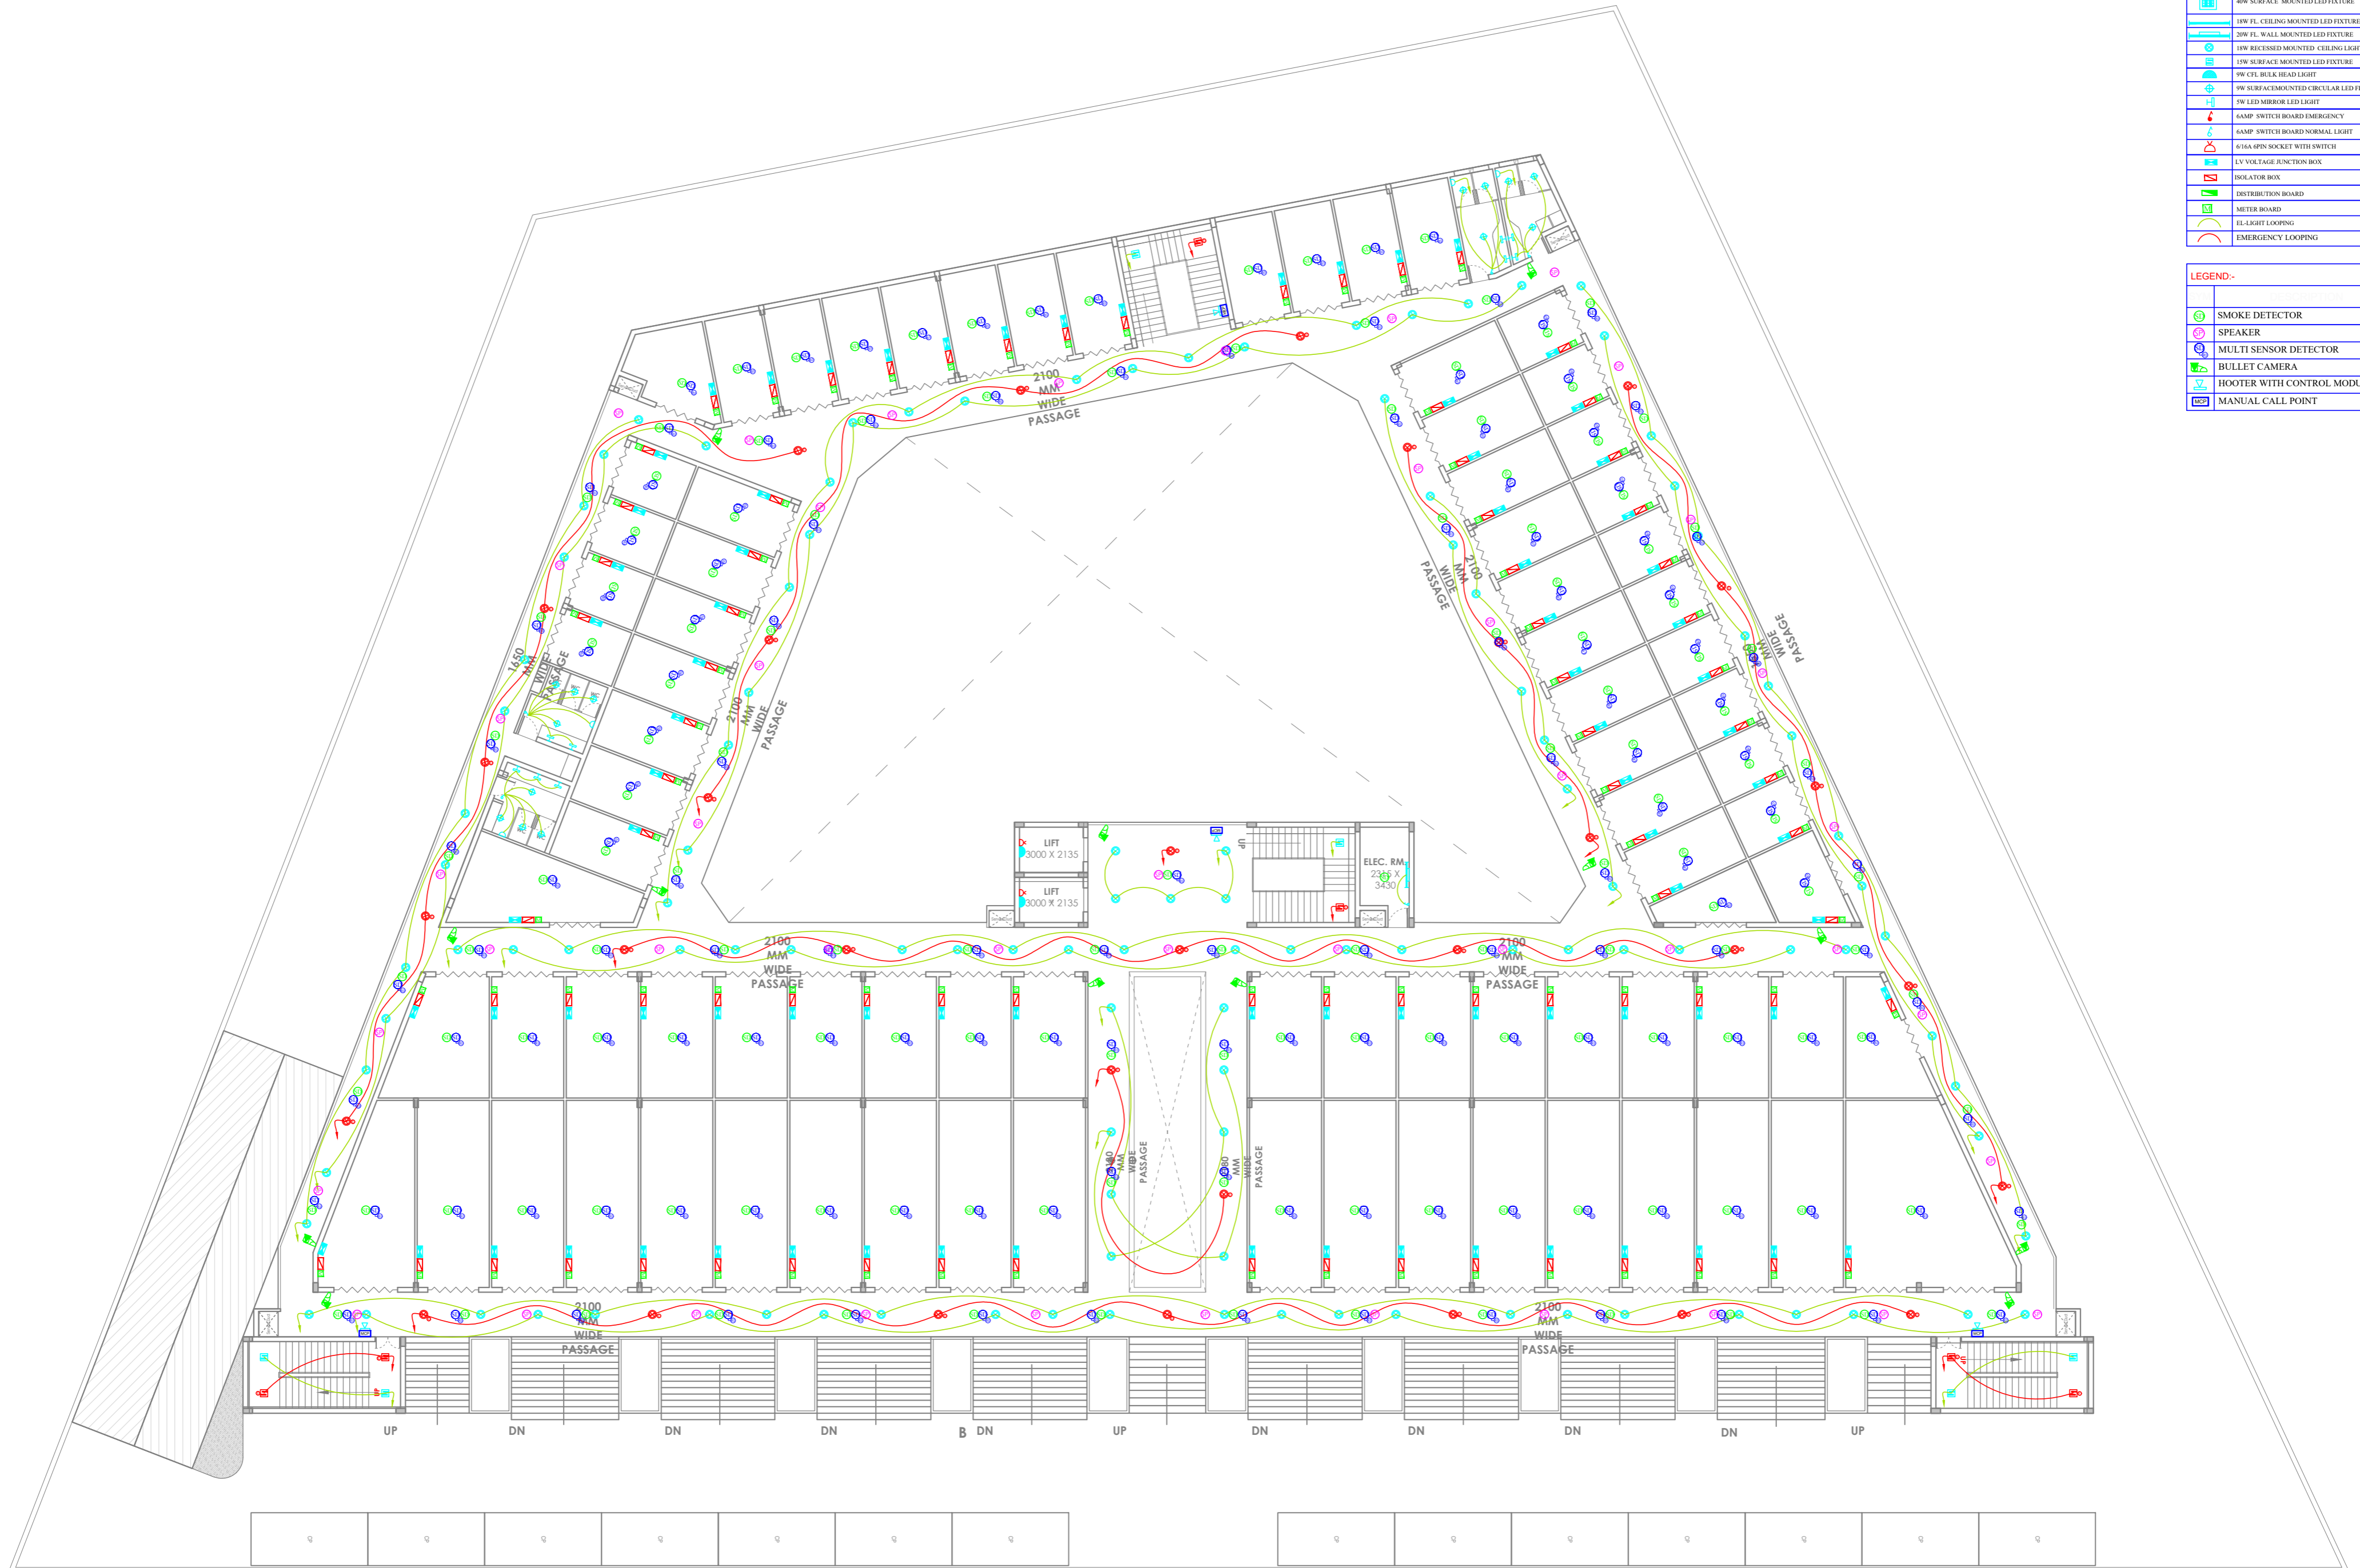

UPPER GROUND FLOOR PLAN

LEGEND-	DESCRIPTION	M.H.T. (AFFL)
	4W SURFACE MOUNTED LED FIXTURE	CEILING
	15W FL CEILING MOUNTED LED FIXTURE	CEILING
	20W FL WALL MOUNTED LED FIXTURE	2400MM
	15W RECESSED MOUNTED CEILING LIGHT	CEILING
	15W SURFACE MOUNTED LED FIXTURE	CEILING
	9W CFL BULK HEAD LIGHT	ABOVE SITE
	9W SURFACE MOUNTED CIRCULAR LED FIXTURE	CEILING
	5W LED MIRROR LED LIGHT	ABOVE MIRROR
	6AMP SWITCH BOARD EMERGENCY	1200MM
	6AMP SWITCH BOARD NORMAL LIGHT	1200MM
	656A 6PIN SOCKET WITH SWITCH	230/150MM
	LV VOLTAGE JUNCTION BOX	1500MM
	ISOLATOR BOX	1500MM
	DISTRIBUTION BOARD	1500MM
	METER BOARD	
	EL-LIGHT LOOPING	
	EMERGENCY LOOPING	


LEGEND-	DESCRIPTION	M.H.T. (AFFL)
	SMOKE DETECTOR	ON FALSE CEILING
	SPEAKER	ON FALSE CEILING
	MULTI SENSOR DETECTOR	ABOVE F/C
	BULLET CAMERA	ON WALL
	HOOTER WITH CONTROL MODULE	1800
	MANUAL CALL POINT	1250

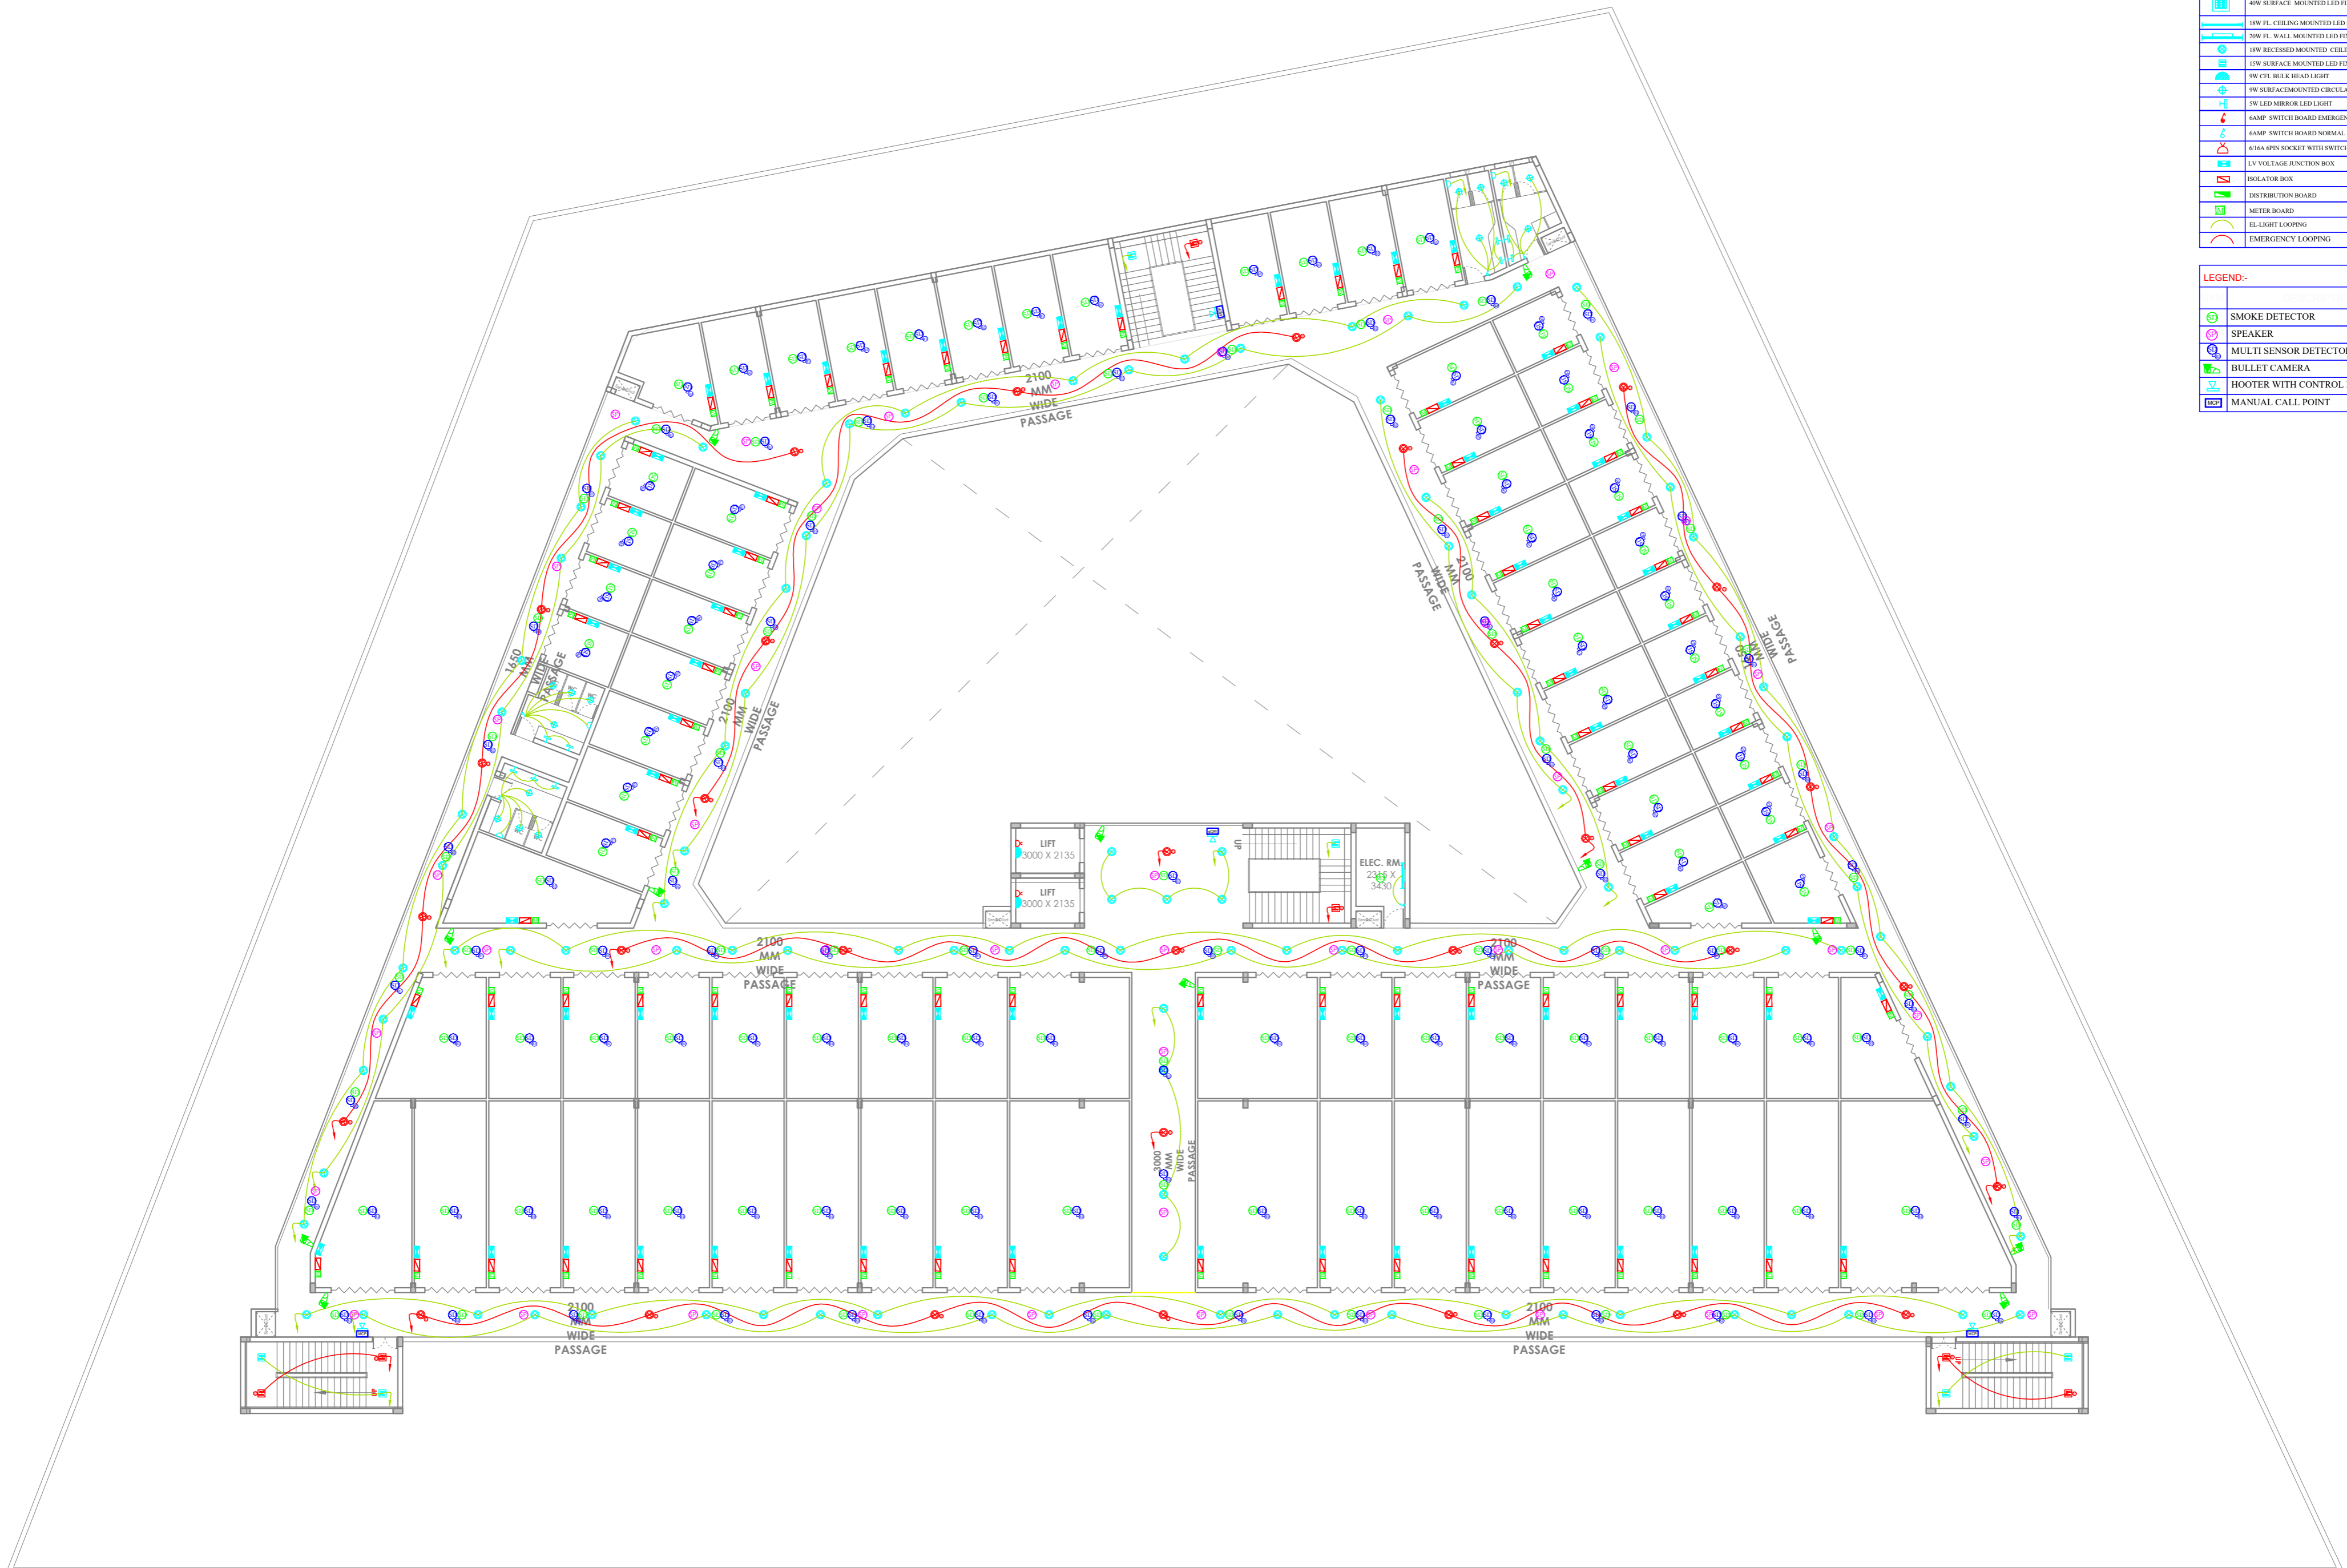

FIRST FLOOR PLAN

LEGEND-	DESCRIPTION	M.H.T. (AFFL)
	4W SURFACE MOUNTED LED FIXTURE	CEILING
	15W FL CEILING MOUNTED LED FIXTURE	CEILING
	20W FL WALL MOUNTED LED FIXTURE	2400MM
	15W RECESSED MOUNTED CEILING LIGHT	CEILING
	15W SURFACE MOUNTED LED FIXTURE	CEILING
	9W CFL BULK HEAD LIGHT	AS PER SITE
	9W SURFACE MOUNTED CIRCULAR LED FIXTURE	CEILING
	5W LED MIRROR LED LIGHT	ABOVE MIRROR
	6AMP SWITCH BOARD EMERGENCY	1200MM
	6AMP SWITCH BOARD NORMAL LIGHT	1200MM
	656A 6PIN SOCKET WITH SWITCH	230/150MM
	LV VOLTAGE JUNCTION BOX	1500MM
	ISOLATOR BOX	1500MM
	DISTRIBUTION BOARD	1500MM
	METER BOARD	
	EL-LIGHT LOOPING	
	EMERGENCY LOOPING	


LEGEND-	DESCRIPTION	M.H.T. (AFFL)
	SMOKE DETECTOR	ON FALSE CEILING
	SPEAKER	ON FALSE CEILING
	MULTI SENSOR DETECTOR	ABOVE F/C
	BULLET CAMERA	ON WALL
	HOOTER WITH CONTROL MODULE	1800
	MANUAL CALL POINT	1250

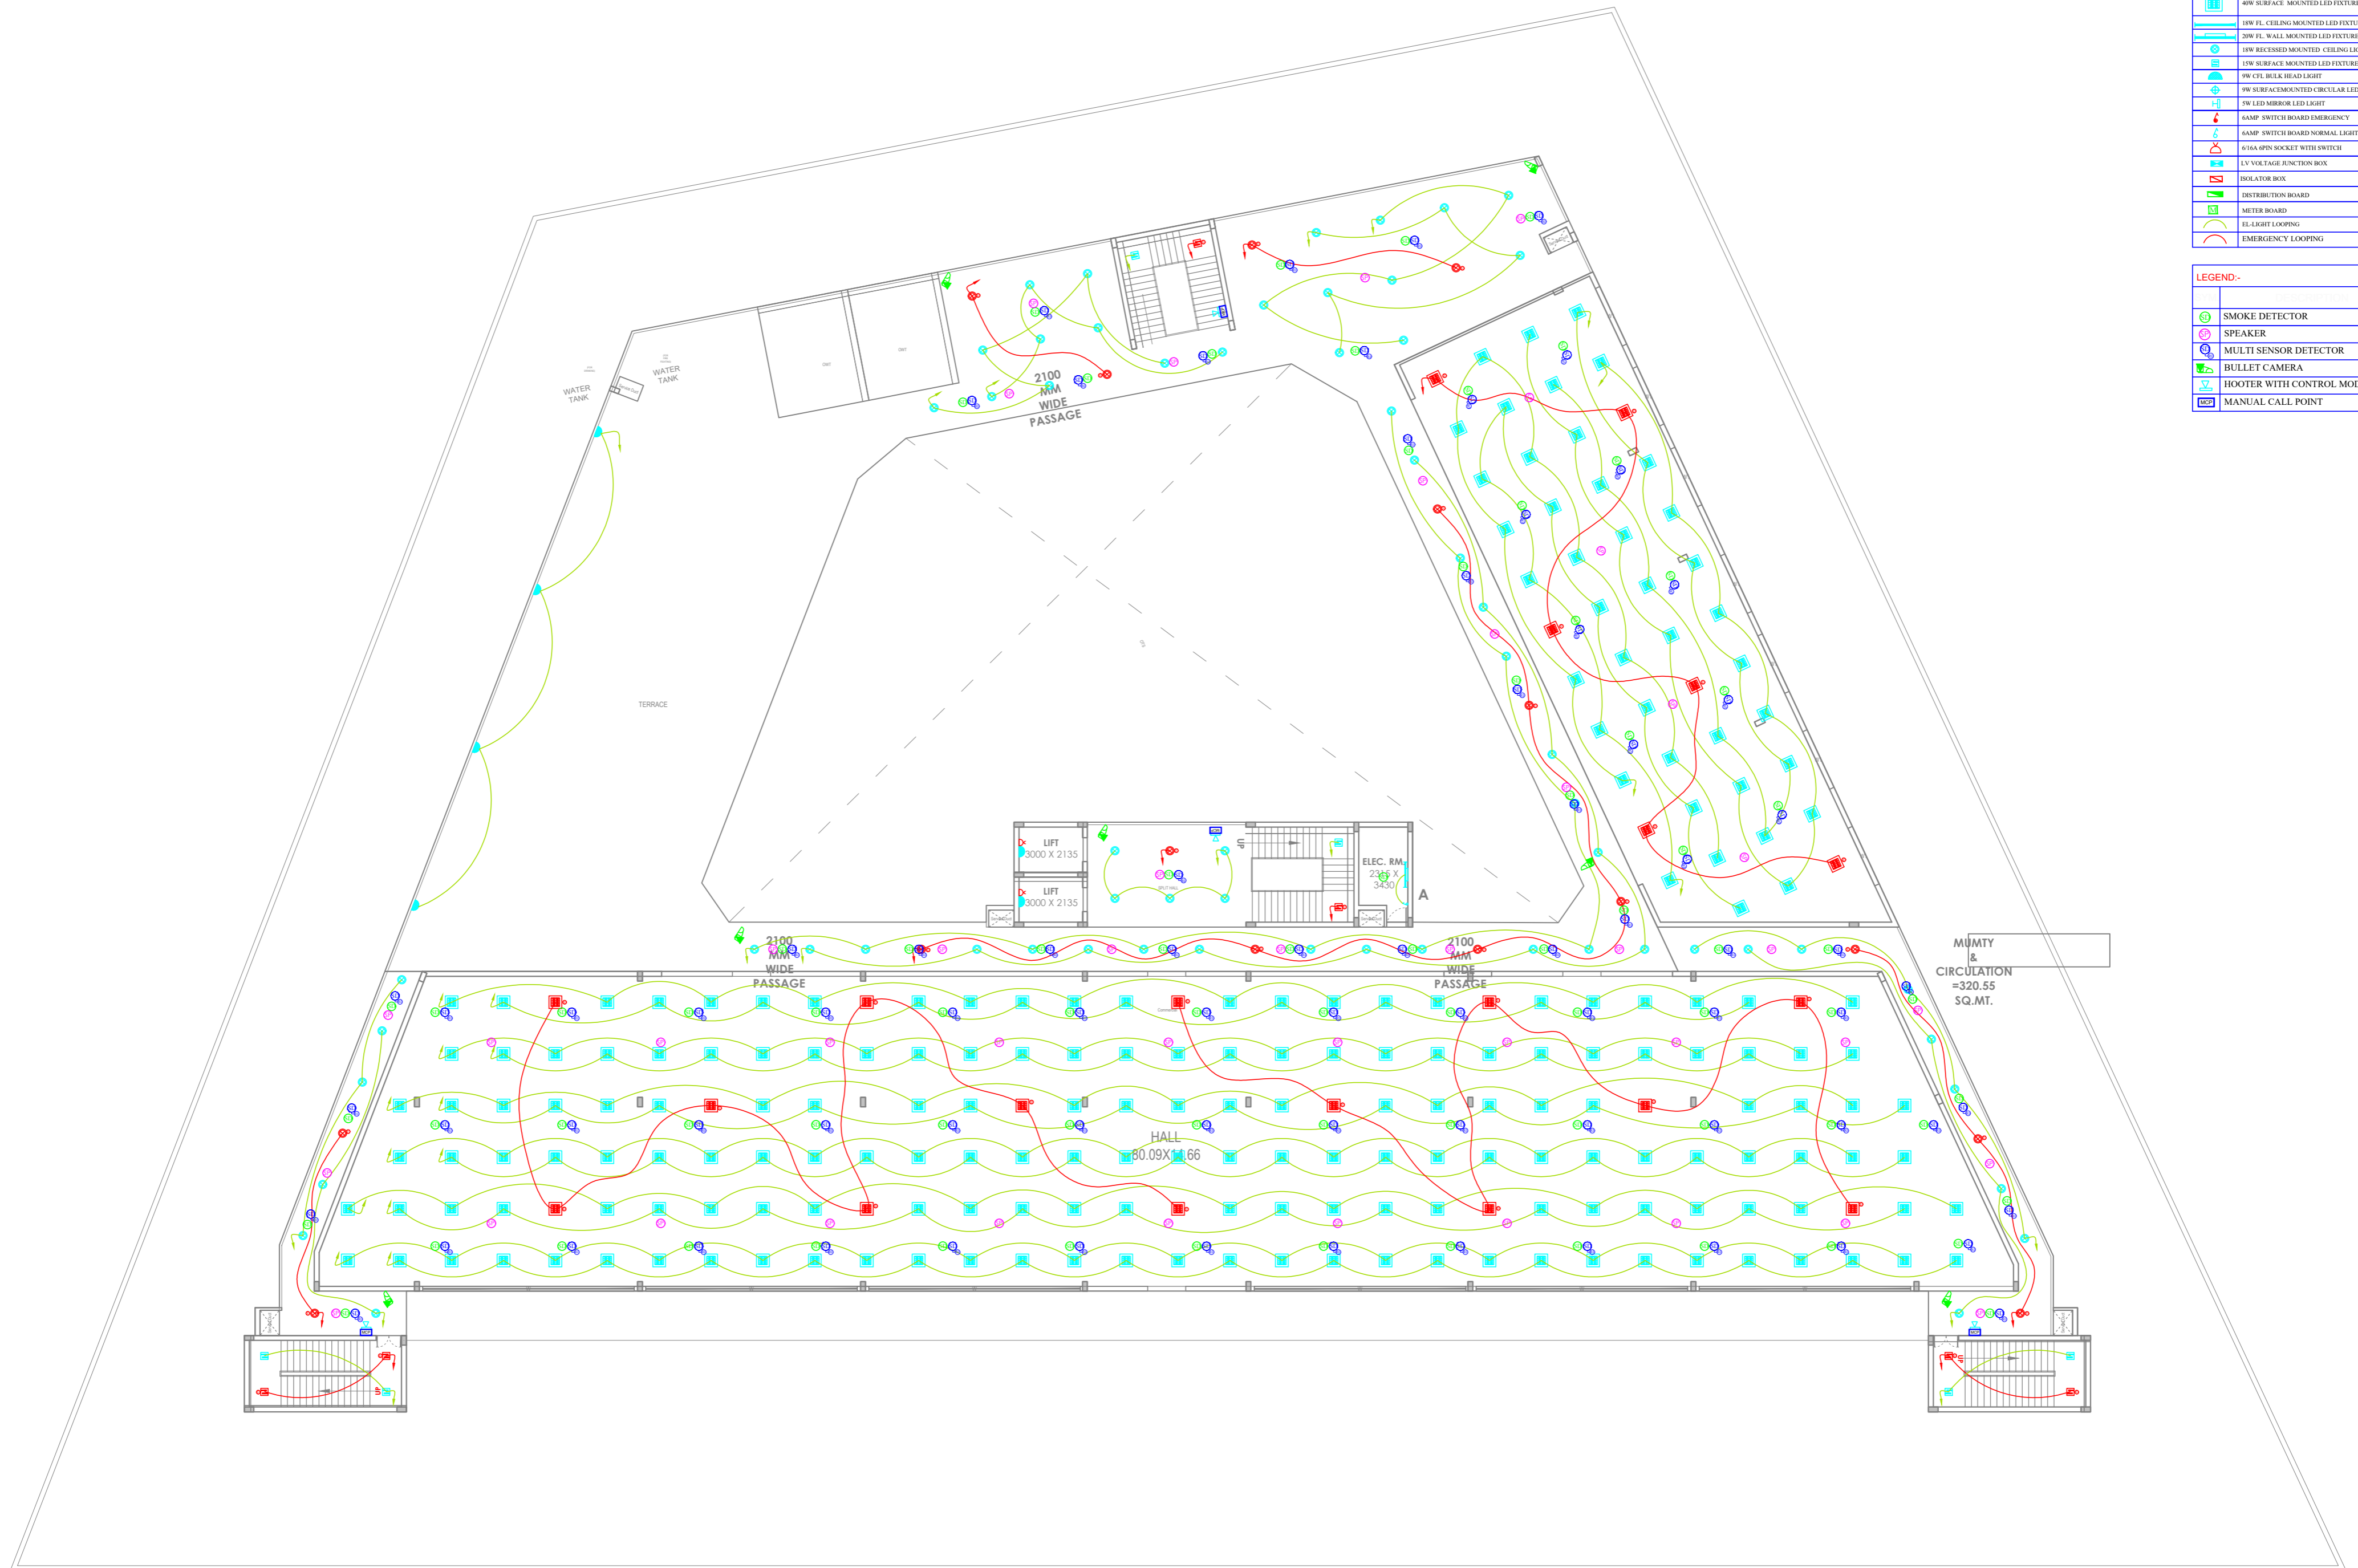

SECOND FLOOR PLAN

LEGEND-	DESCRIPTION	M.H.T. (AFFL)
	4W SURFACE MOUNTED LED FIXTURE	CEILING
	15W FL CEILING MOUNTED LED FIXTURE	CEILING
	20W FL WALL MOUNTED LED FIXTURE	2400MM
	15W RECESSED MOUNTED CEILING LIGHT	CEILING
	15W SURFACE MOUNTED LED FIXTURE	CEILING
	9W CFL BULK HEAD LIGHT	AS PER SITE
	9W SURFACE MOUNTED CIRCULAR LED FIXTURE	CEILING
	5W LED MIRROR LED LIGHT	ABOVE MIRROR
	6AMP SWITCH BOARD EMERGENCY	1200MM
	6AMP SWITCH BOARD NORMAL LIGHT	1200MM
	636A 6PIN SOCKET WITH SWITCH	230/150MM
	LV VOLTAGE JUNCTION BOX	1500MM
	ISOLATOR BOX	1500MM
	DISTRIBUTION BOARD	1500MM
	METER BOARD	
	EL-LIGHT LOOPING	
	EMERGENCY LOOPING	

LEGEND--		
	SMOKE DETECTOR	ON FALSE CEILING
	SPEAKER	ON FALSE CEILING
	MULTI SENSOR DETECTOR	ABOVE F/C
	BULB CAMERA	ON WALL
	HOOTER WITH CONTROL MODULE	1800
	MANUAL CALL POINT	1250

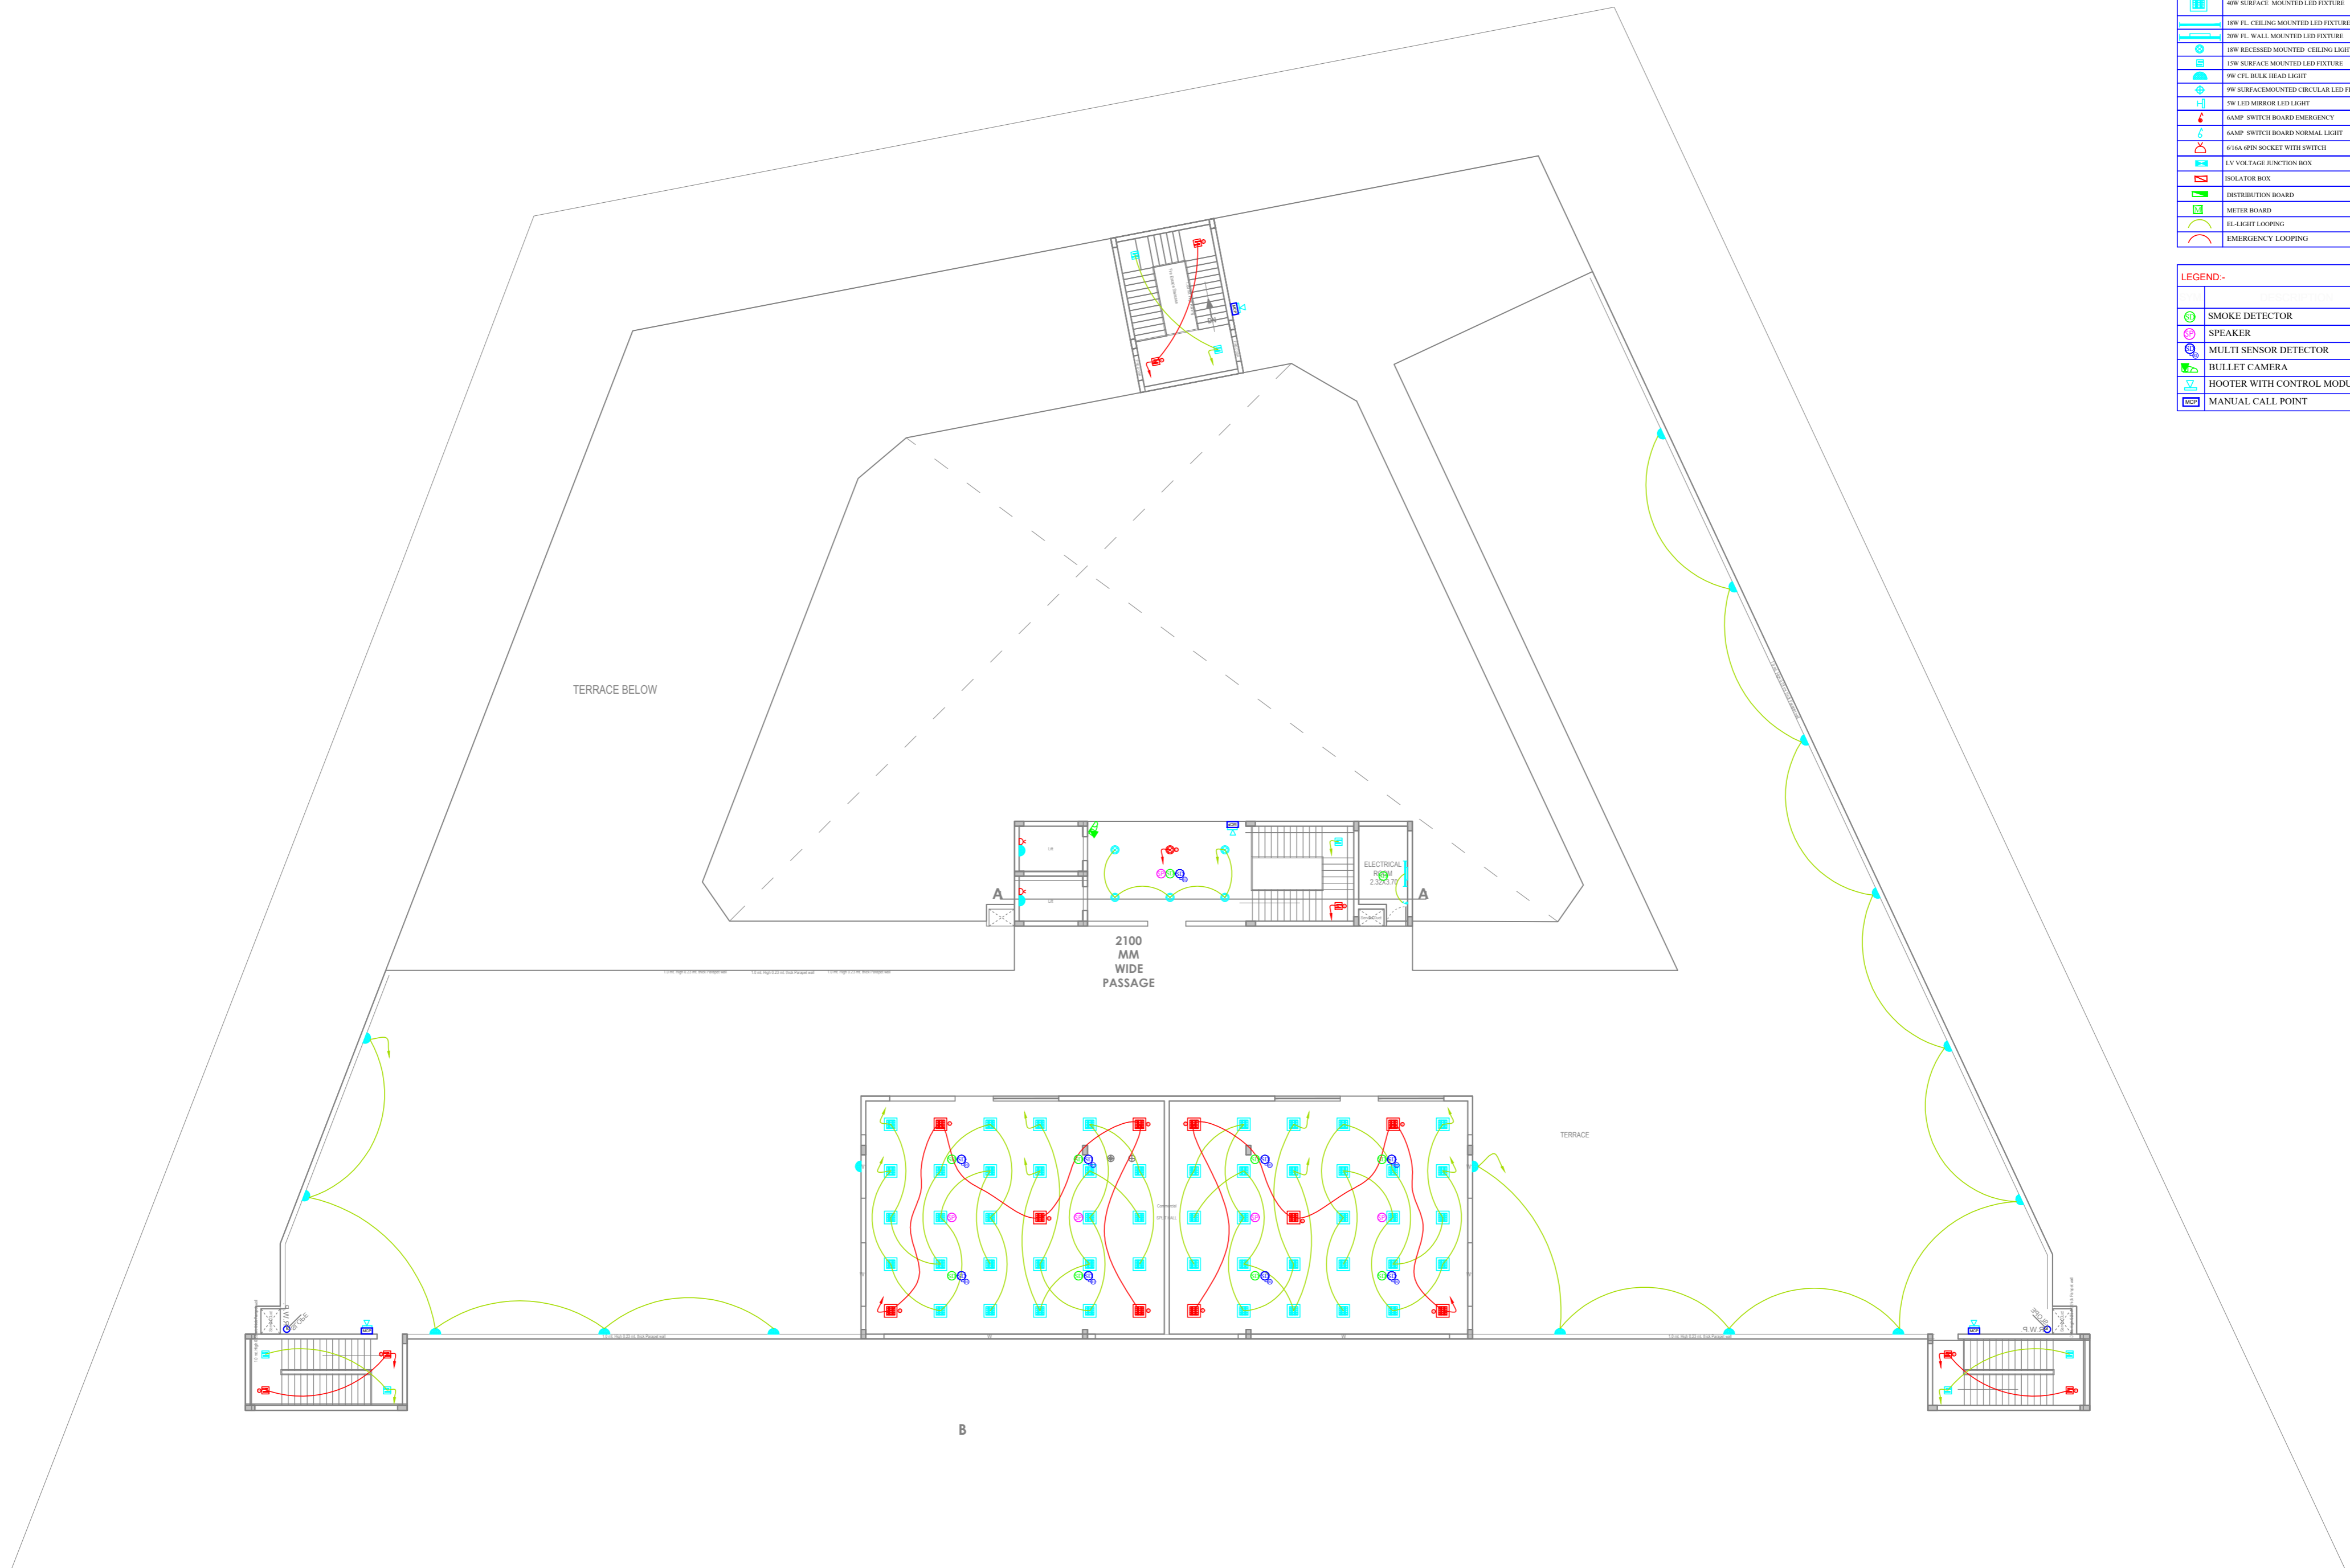

THIRD FLOOR PLAN