


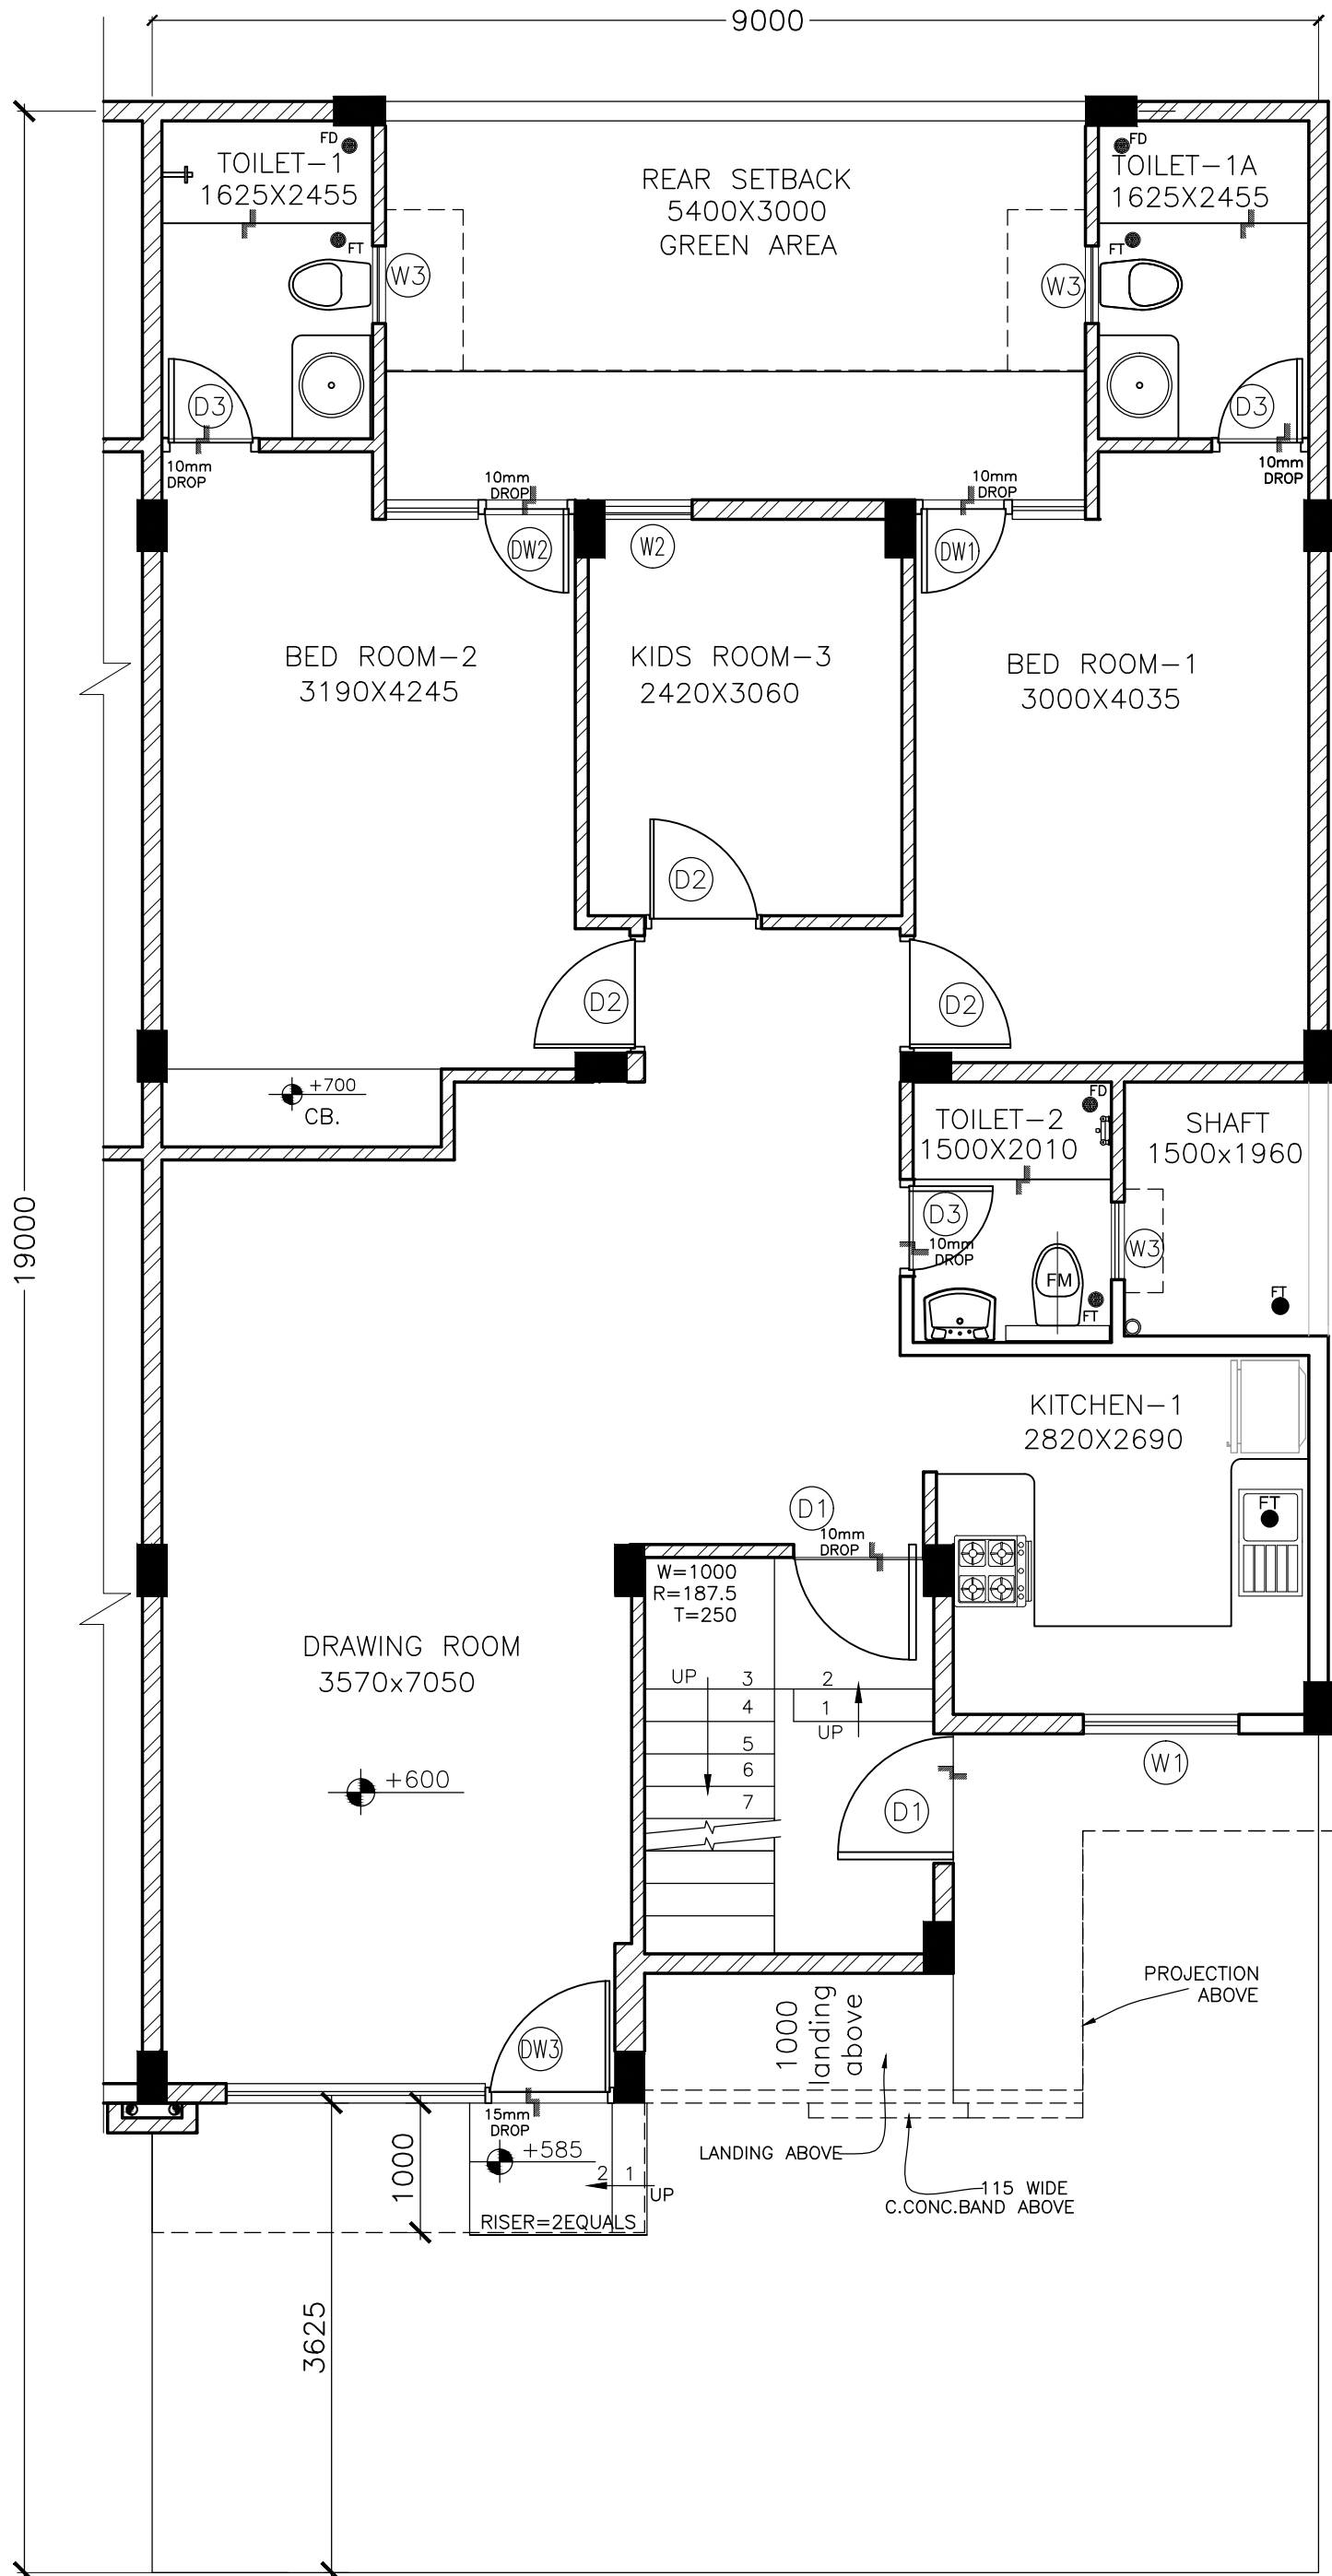

171 SQM_ WF _(SITE PLAN)