



DESIGN OF WATER SUPPLY SYSTEM OF PHASE-2, CIVIL LINE YOJNA NO-2, BADAYUN.

Sr.	PARTICULAR	SYMBOL
1	PROPOSED WATER LINE PIPE 350 MM DIA	
2	" " 300 MM "	
3	" " 250 MM "	
4	" " 200 MM "	
5	" " 150 MM "	
6	" " 125 MM "	
7	" " 100 MM "	
8	Rising main 200mm dia	

UPHDB  
 ARCHITECTURE AND PLANNING SECTION  
 2 ND.FLOOR,NEELGIRI COMPLEX ,INDIRA  
 NAGAR,LUCKNOW  
 E-MAIL: ap2@upavp.com

DATED 21.10.2020  
 COMBINE LAY-OUT PLAN OF CIVIL LINES  
 YOJNA NO.- 02, PHASE -1& 2, BADAYUN .  
 FILE NO.  
 DRG. NO.-

DISCLAIMER:-  
 1. THIS COMPILED LAYOUT PLAN UPDATED AS ON OCTOBER 2020 IS ONLY FOR REFERENCE PURPOSE.  
 2. IT SHALL NOT BE REFERRED AS AN AUTHORIZED / LEGAL DOCUMENT & IT CAN NOT BE USED AS LEGAL PURPOSE IN ANY COURT OR IN ANY MATTER RELATED TO DISPUTE OF TYPE.  
 3. IN CASE OF ANY DISCREPANCY OCCURRED IN THIS LAYOUT, ORIGINAL LAYOUT SHALL BE FOLLOWED.  
 4. THIS COMPILED LAYOUT PLAN HAS BEEN PREPARED ON THE BASIS OF REQUIREMENT RECEIVED FROM E.E.CD.-23, BAREILLY ( E.E.CD.-C.U. RUMELKHAND-04), VIDE HIS LETTER NO.1443/B.D.-02/-DATED- 05.10.2020

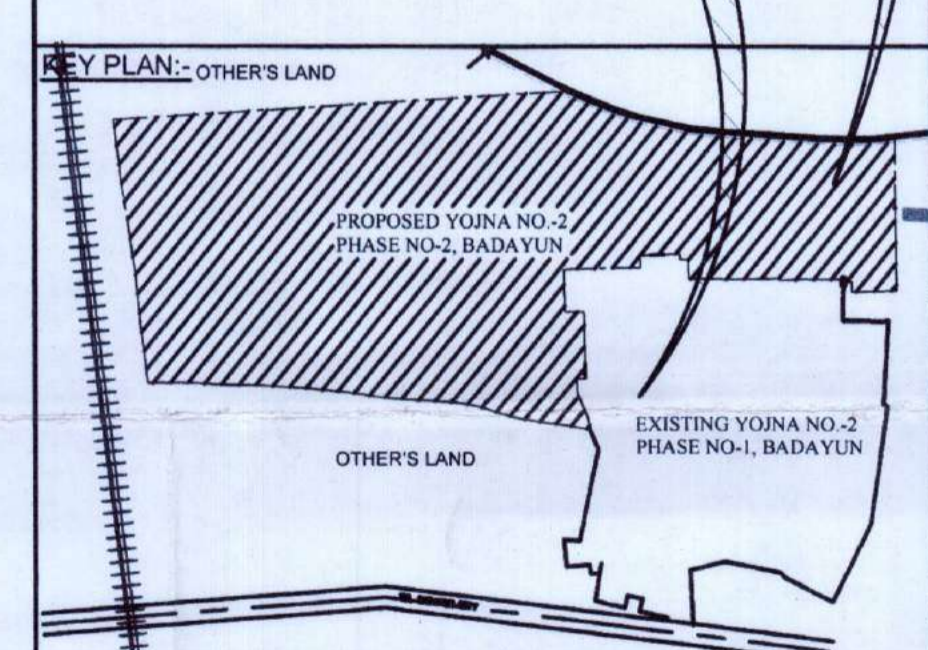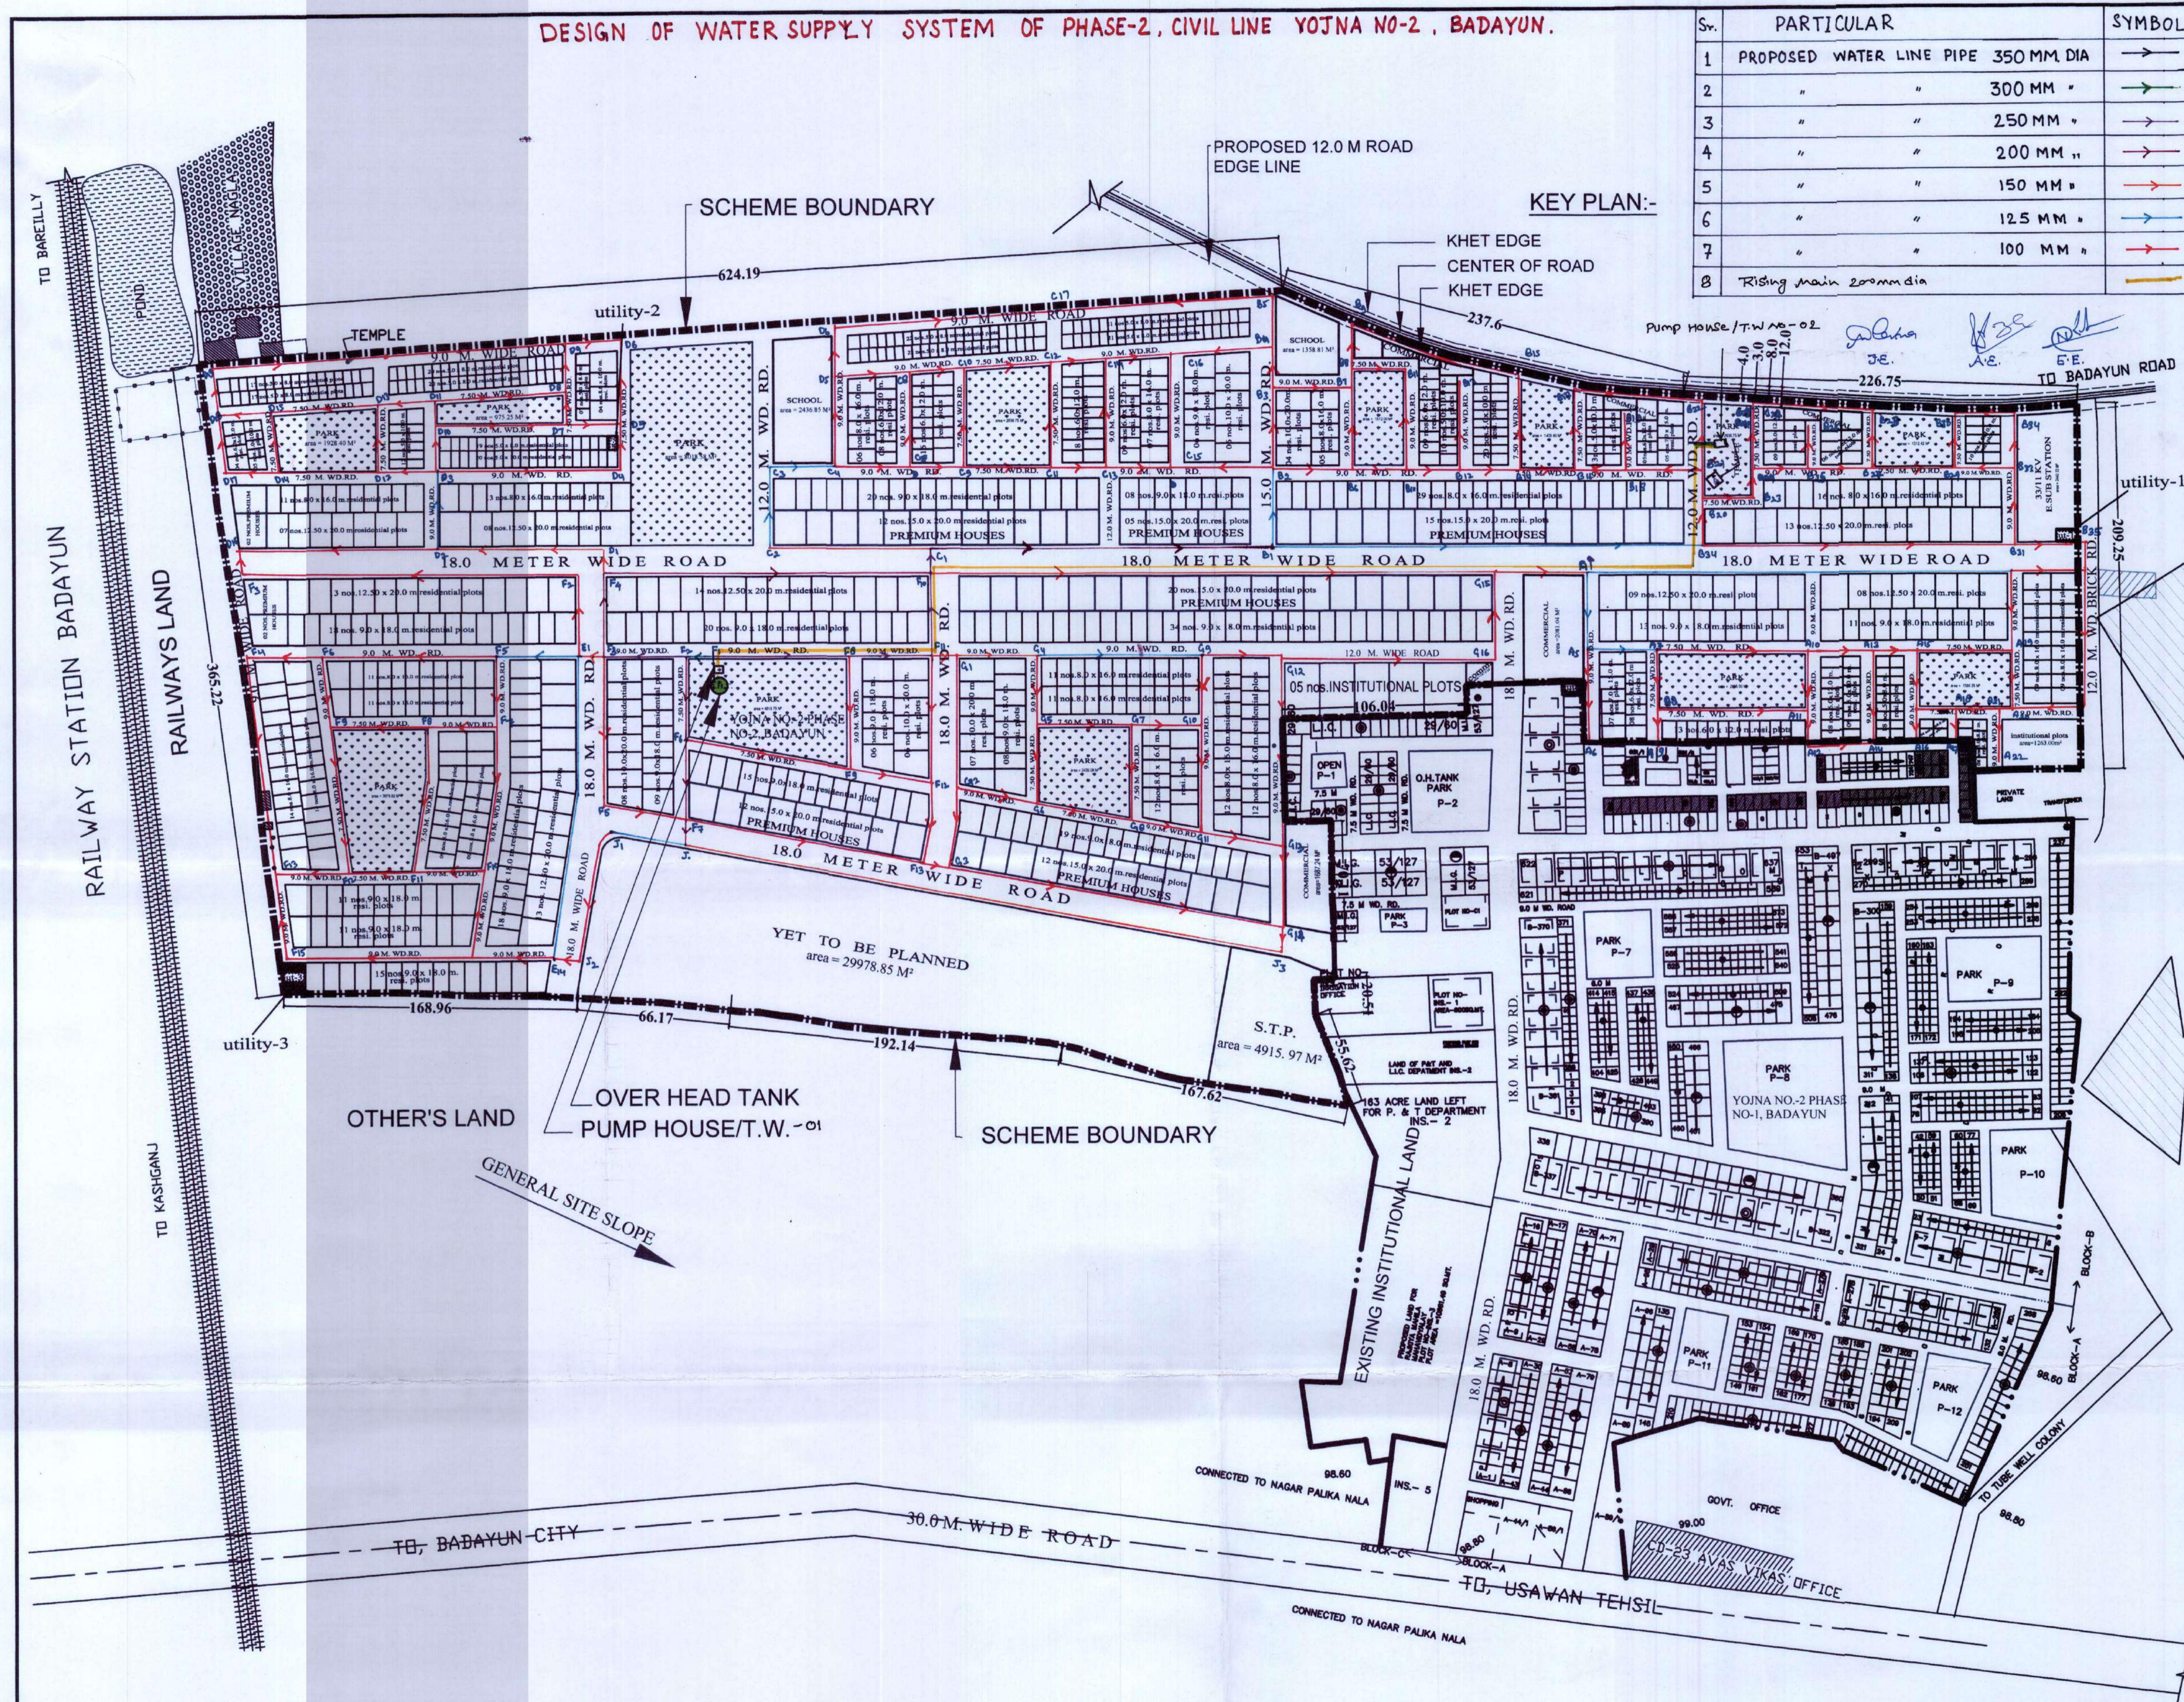

COMBINE LAY-OUT PLAN OF CIVIL LINES  
 YOJNA NO.- 02, PHASE -1& 2, BADAYUN .

SCALE :- NOT TO SCALE

DEEP MALA  
 ARCH. ASSTT. I  
 MADHULIKA SRIVASTAV  
 ASSTT. ARCHITECT PLANNER  
 MUKESH KUMAR RUHELA  
 ARCHITECT PLANNER  
 DINESH KUMAR  
 CHIEF ARCHITECT PLANNER  
 AJAY CHAUHAN  
 AVAS AYUKT

\*\* FOR REFERENCE ONLY.