
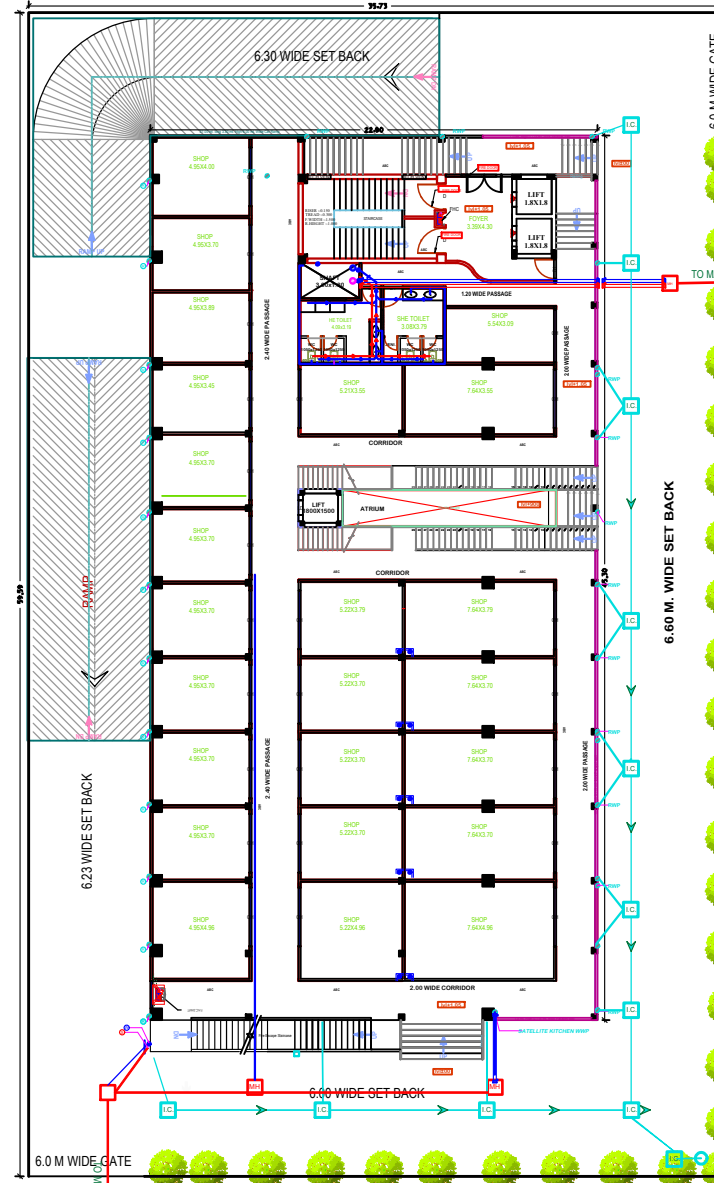
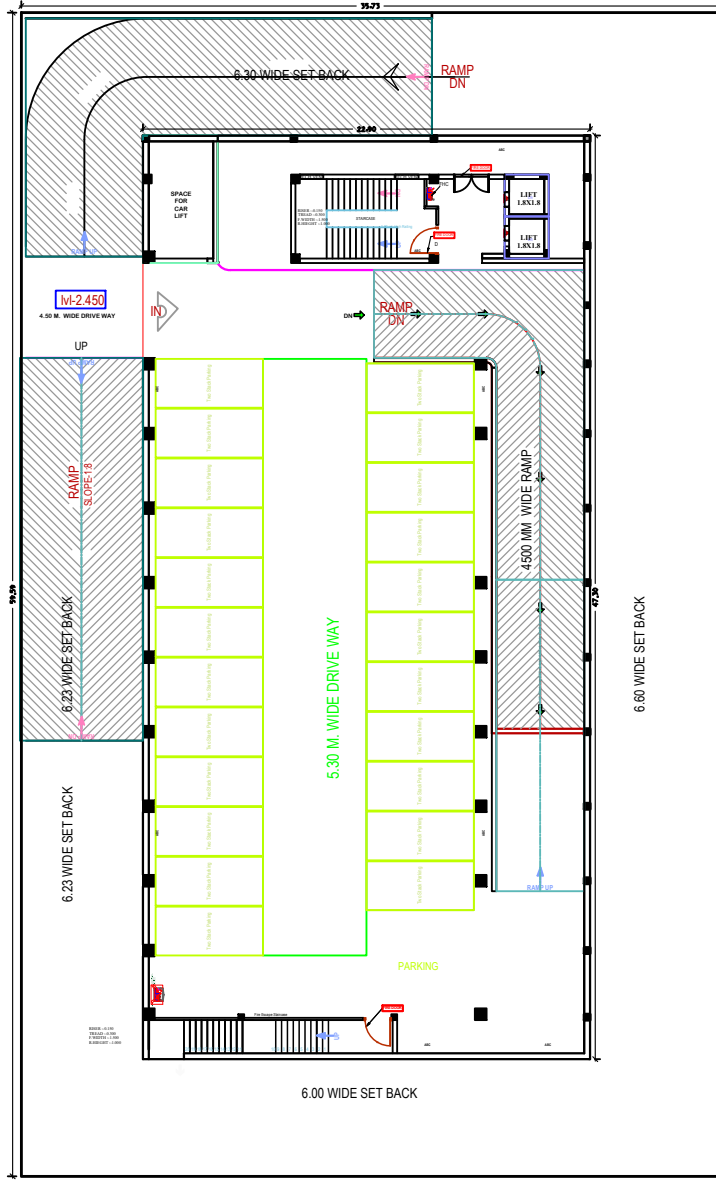
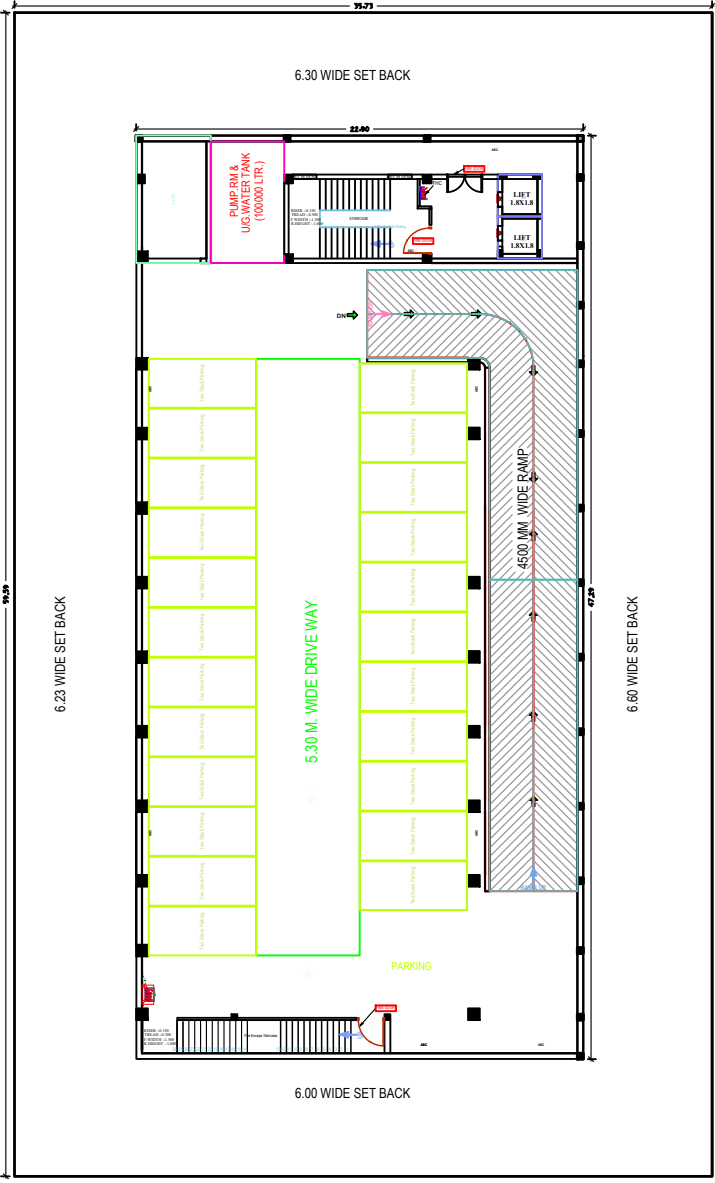
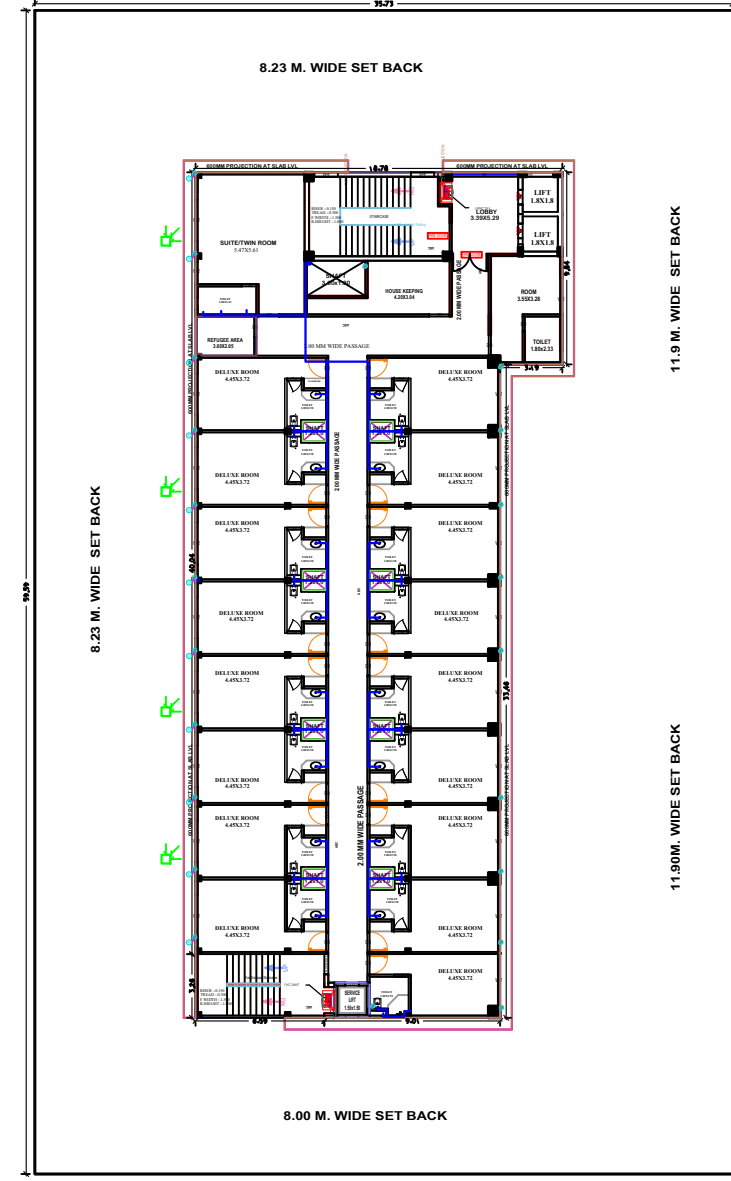
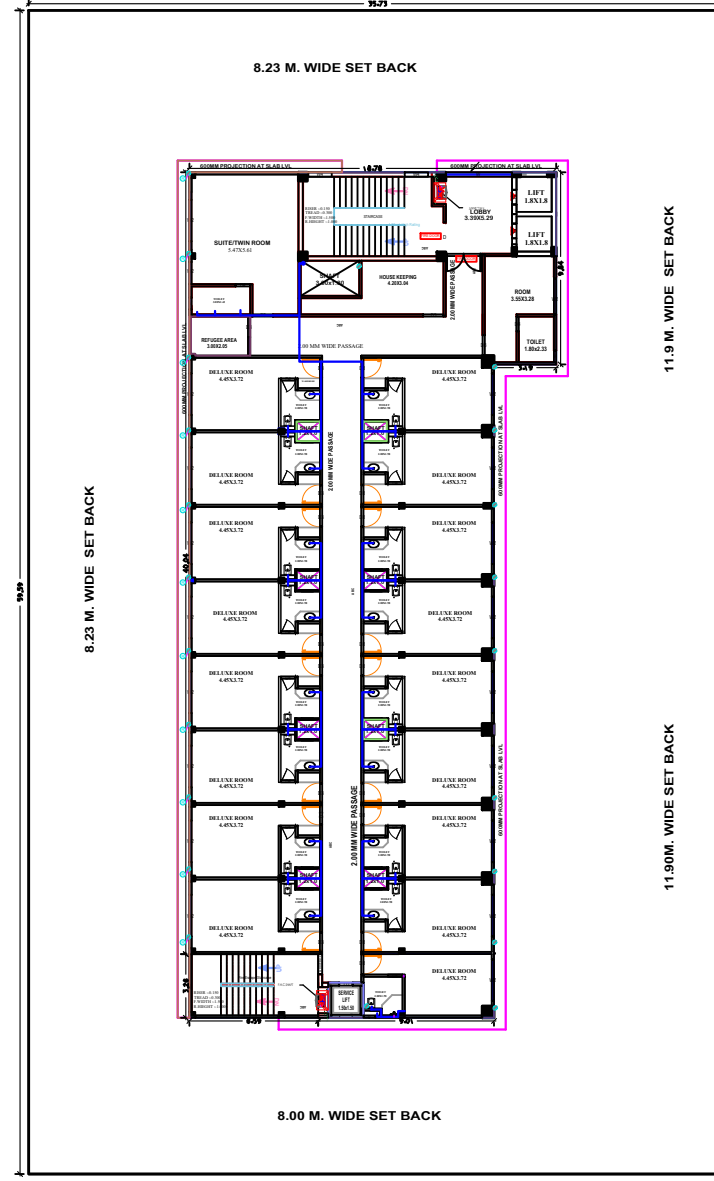
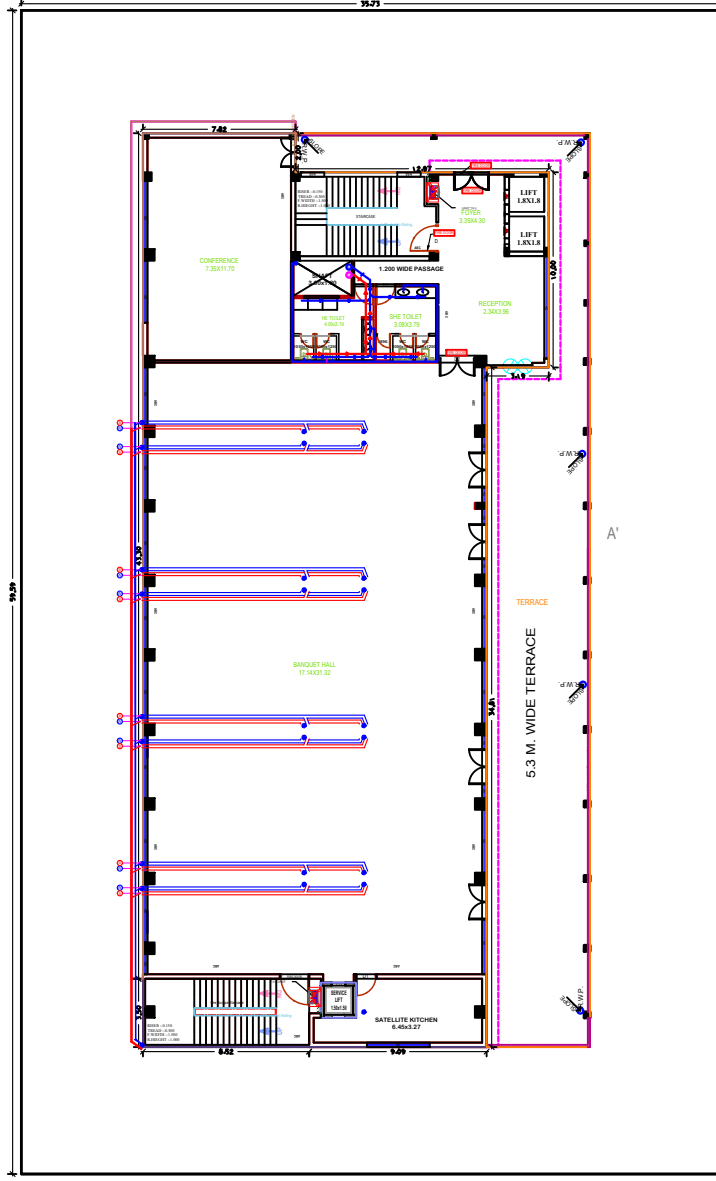
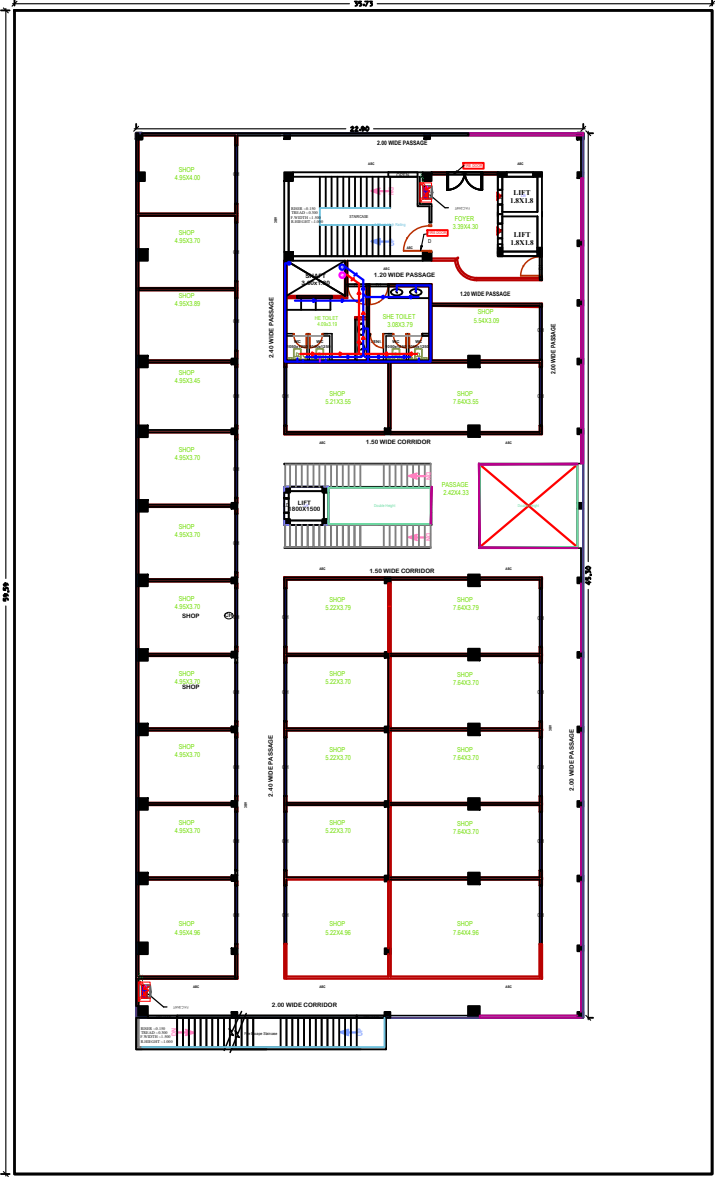
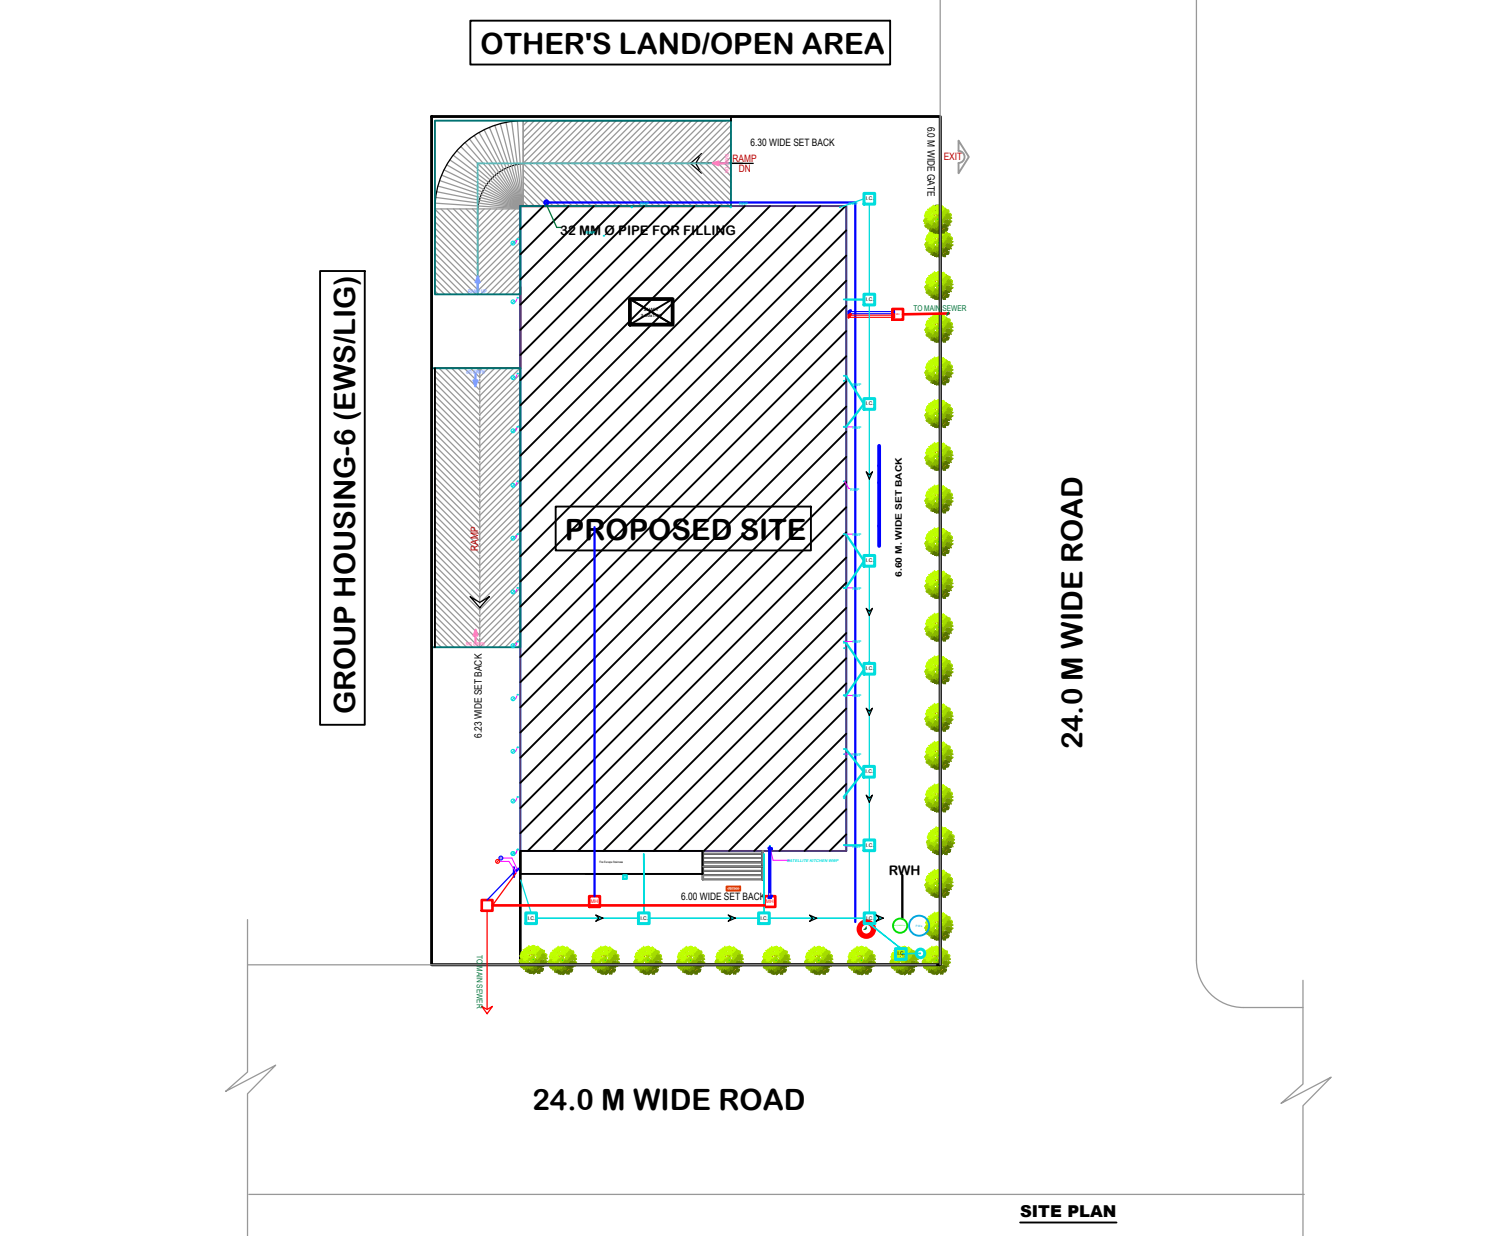
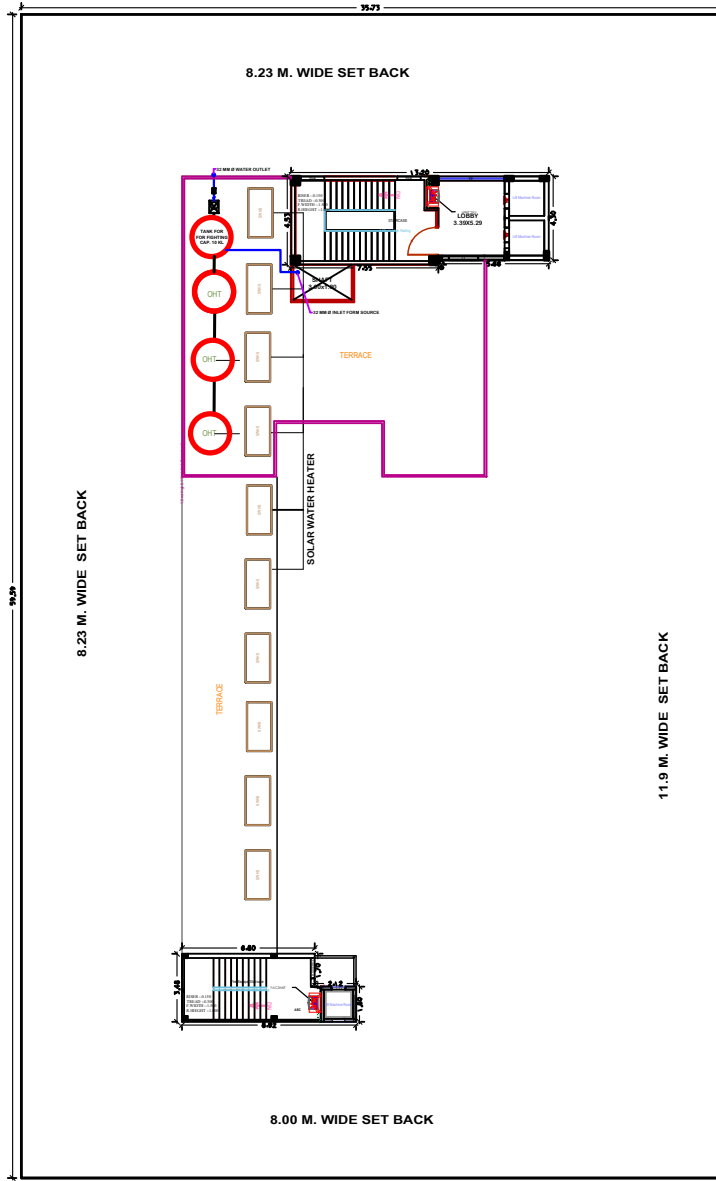


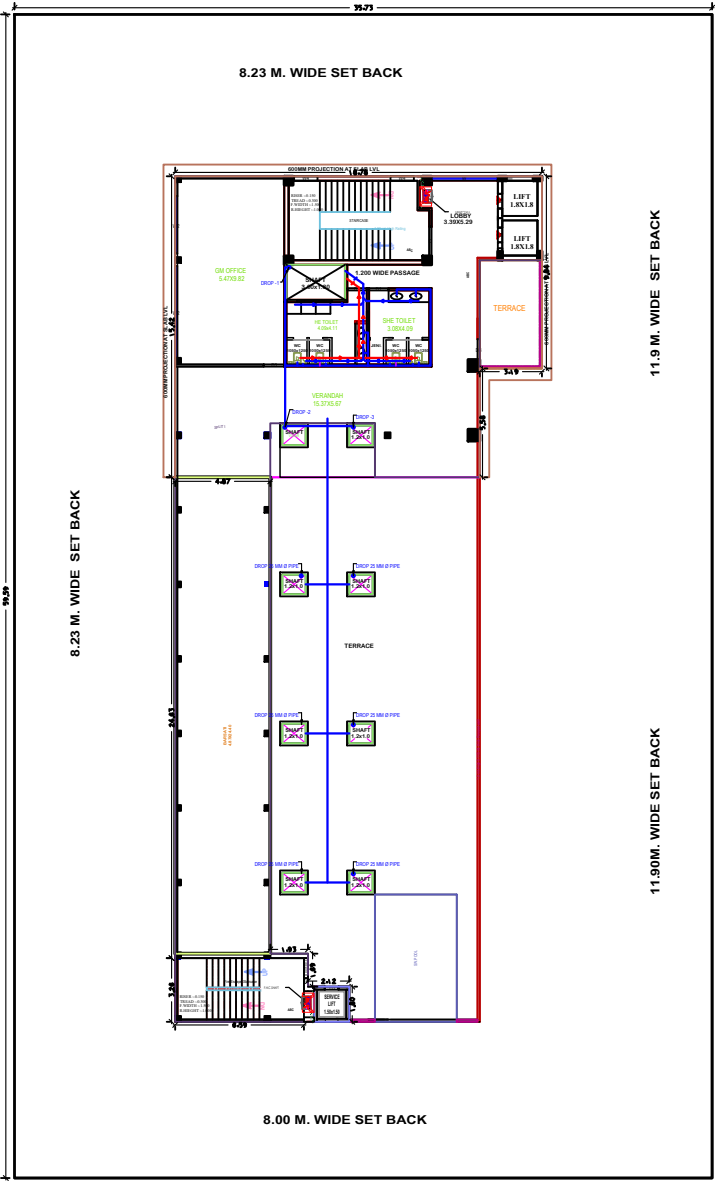

Project Title :PROPOSED FIRE FIGHTING COMMERCIAL BUILDING PLAN OF PRISTINE ENTERPRISES PLOT FOR SECTOR SHOPPING-2 (COMMERCIAL) SITUATED AT OMAXE INTEGRATED TOWNSHIP, SARSAWAN, LUCKNOW

DOOR / WINDOW DETAIL				LEGEND:- WATER SUPPLY AND SEWERAGE			
S.No.	TYPE	SIZE	SILL	SL SYMBOL	DESCRIPTION	SL SYMBOL	LEGEND DESCRIPTION
1	CH	3600X3000	0	1.	SEWER LINE MAN HOLE 900X800	14.	150 Ø SOIL WASTE WATER PIPE
2	CH-1	2400X2400	0	2.	G.T. (450X450)	15.	50 Ø DOMESTIC WATER PIPE
3	D1	1500X2100	0	3.	150 Ø S.W.P. S=1 IN 100	16.	100 Ø WASTE WATER PIPE
4	D2	1000X2100	0	4.	750X2100	17.	100 Ø RAIN WATER PIPE
5	D3	750X2100	0	5.	WATER SUPPLY LINE (CPVC)		
6	W	1800X1350	750	6.	WEST WATER PIPE (UPVC)		
7	W1	1500X1350	750	7.	RAIN WATER PIPE (PVC)		
8	V	900X450	1650	8.	DIRECTION OF FLOW		
REF.				9.	WASH BASIN		
1	SEWER LINE SHOWN THUS			10.	EUROPEAN W.C.		
2	RAIN WATER LINE SHOWN THUS			11.	FLOOR TRAP/ FLOOR DRAIN		
3	RAIN WATER PIPE			12.	URINAL		
4	RAIN WATER HARVESTING			13.	INDIAN URINAL		
5	TREE			14.	ABLUTION TRAP		
SWHS				15.	GATE VALVE		
				16.	SOLAR WATER HEAT SYSTEM		

OWNER SIGN

NORTH

ARCHITECT/ENGINEER SIGN