
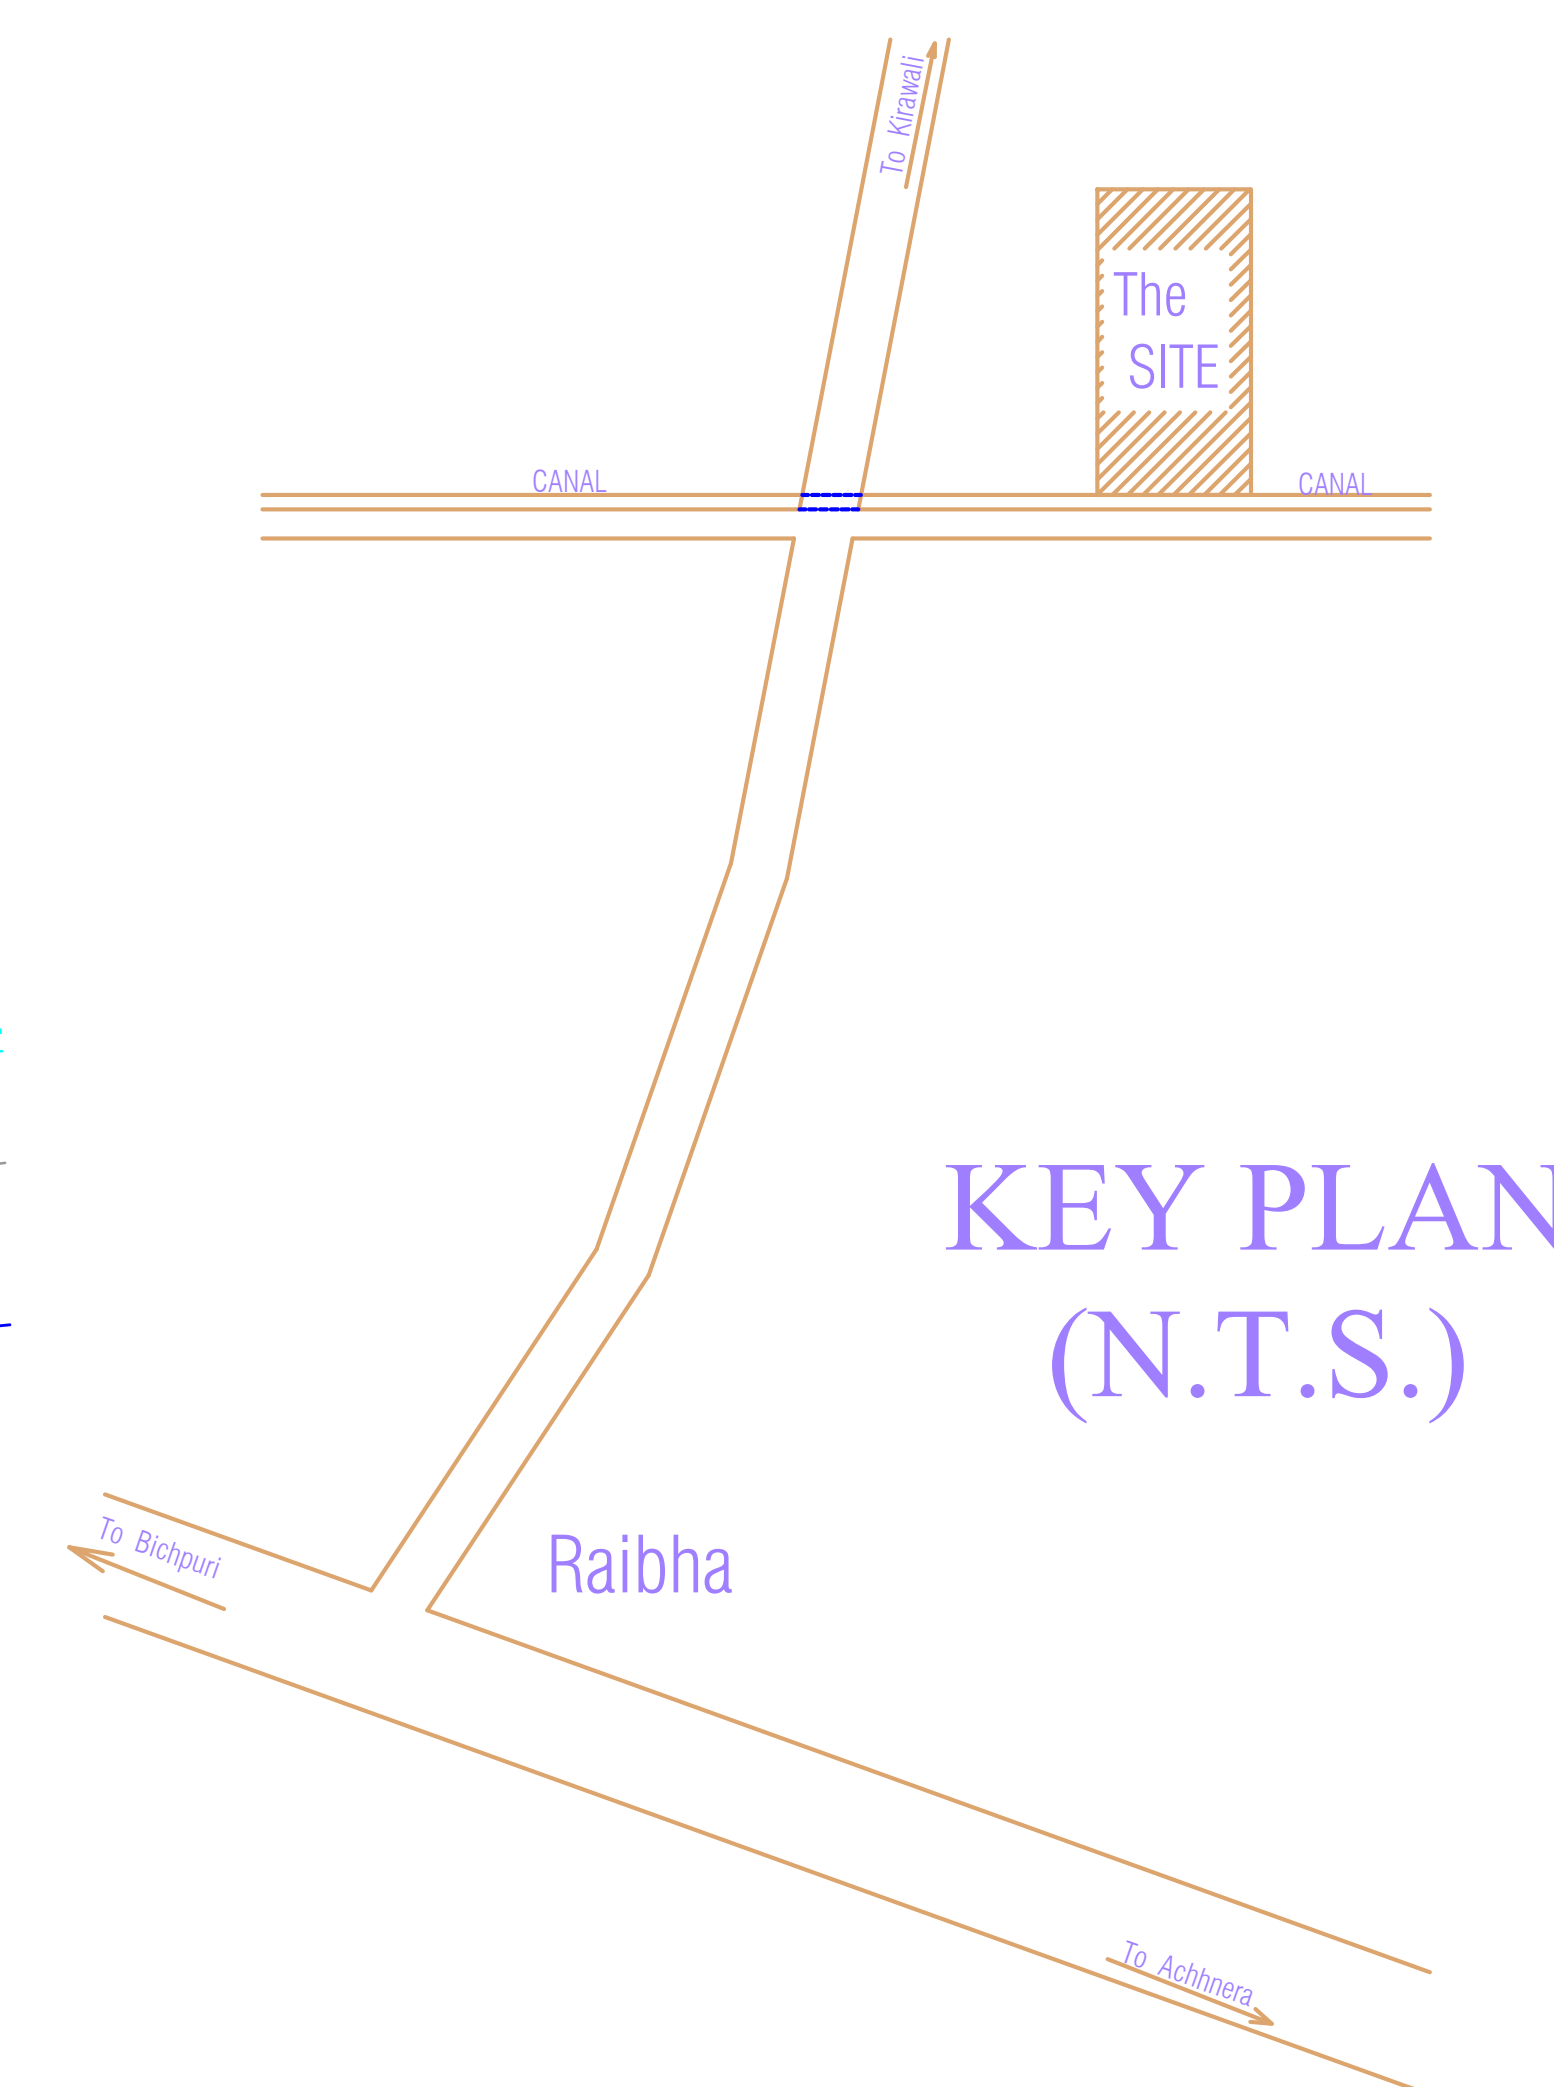
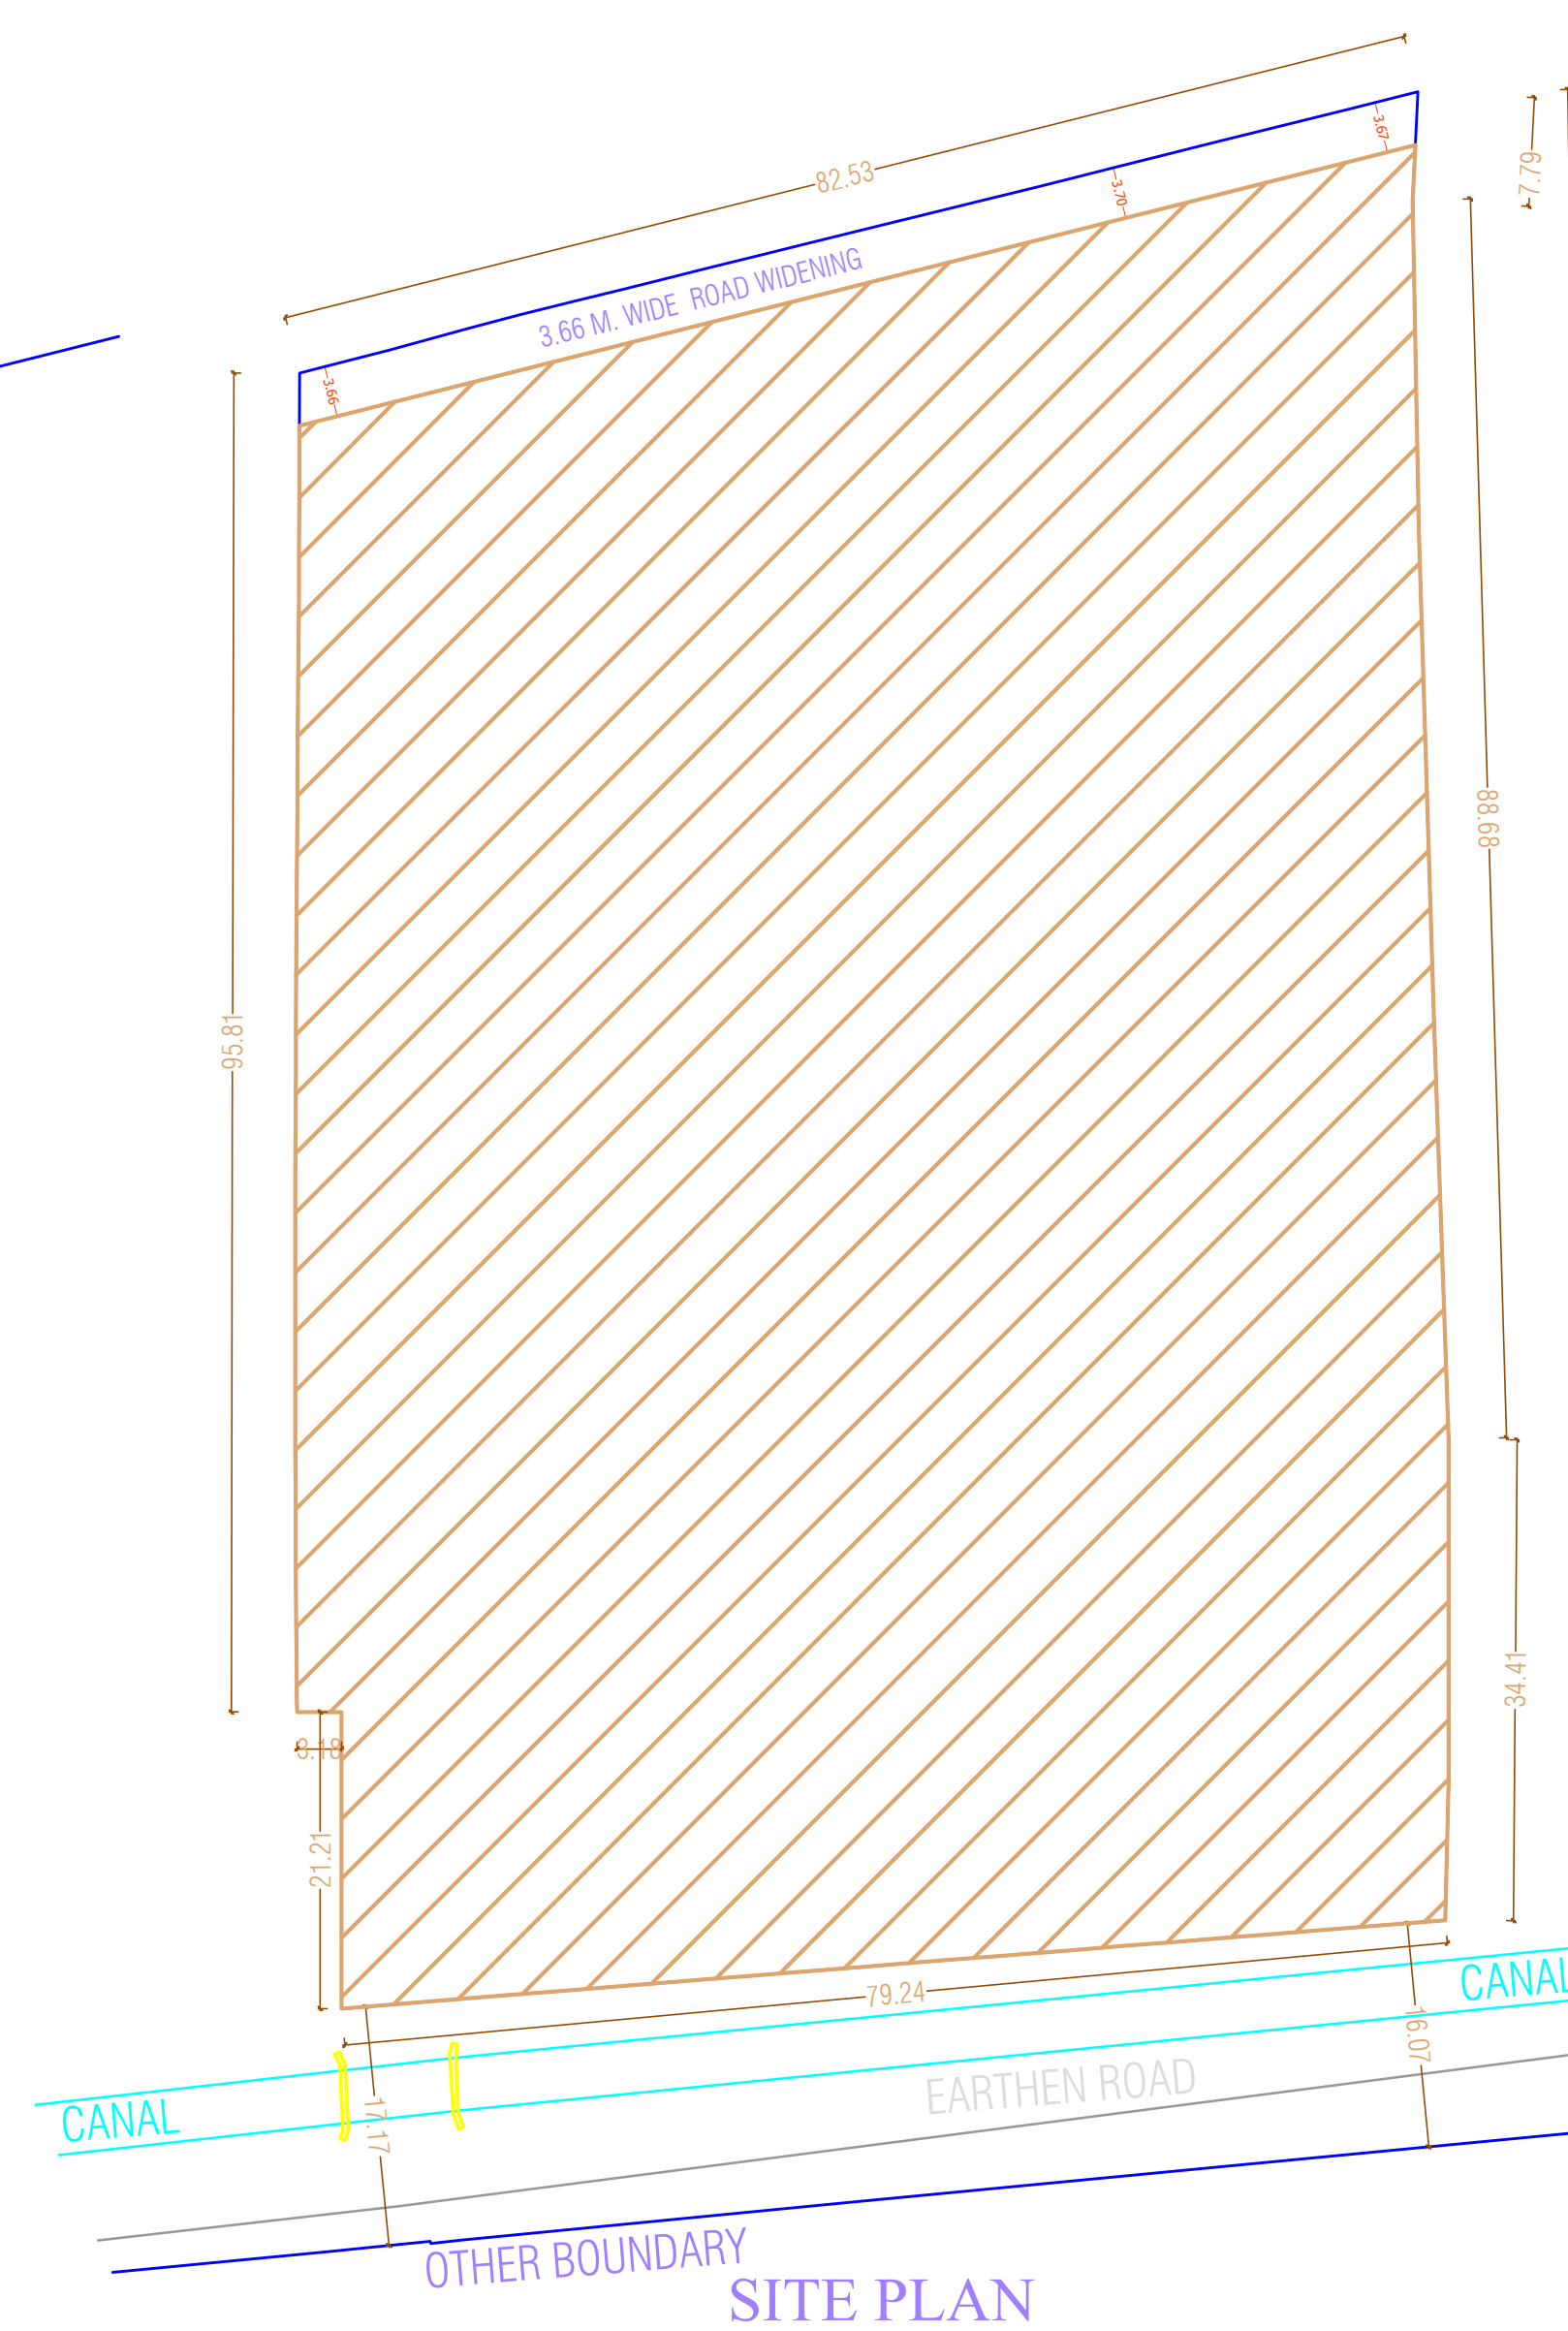
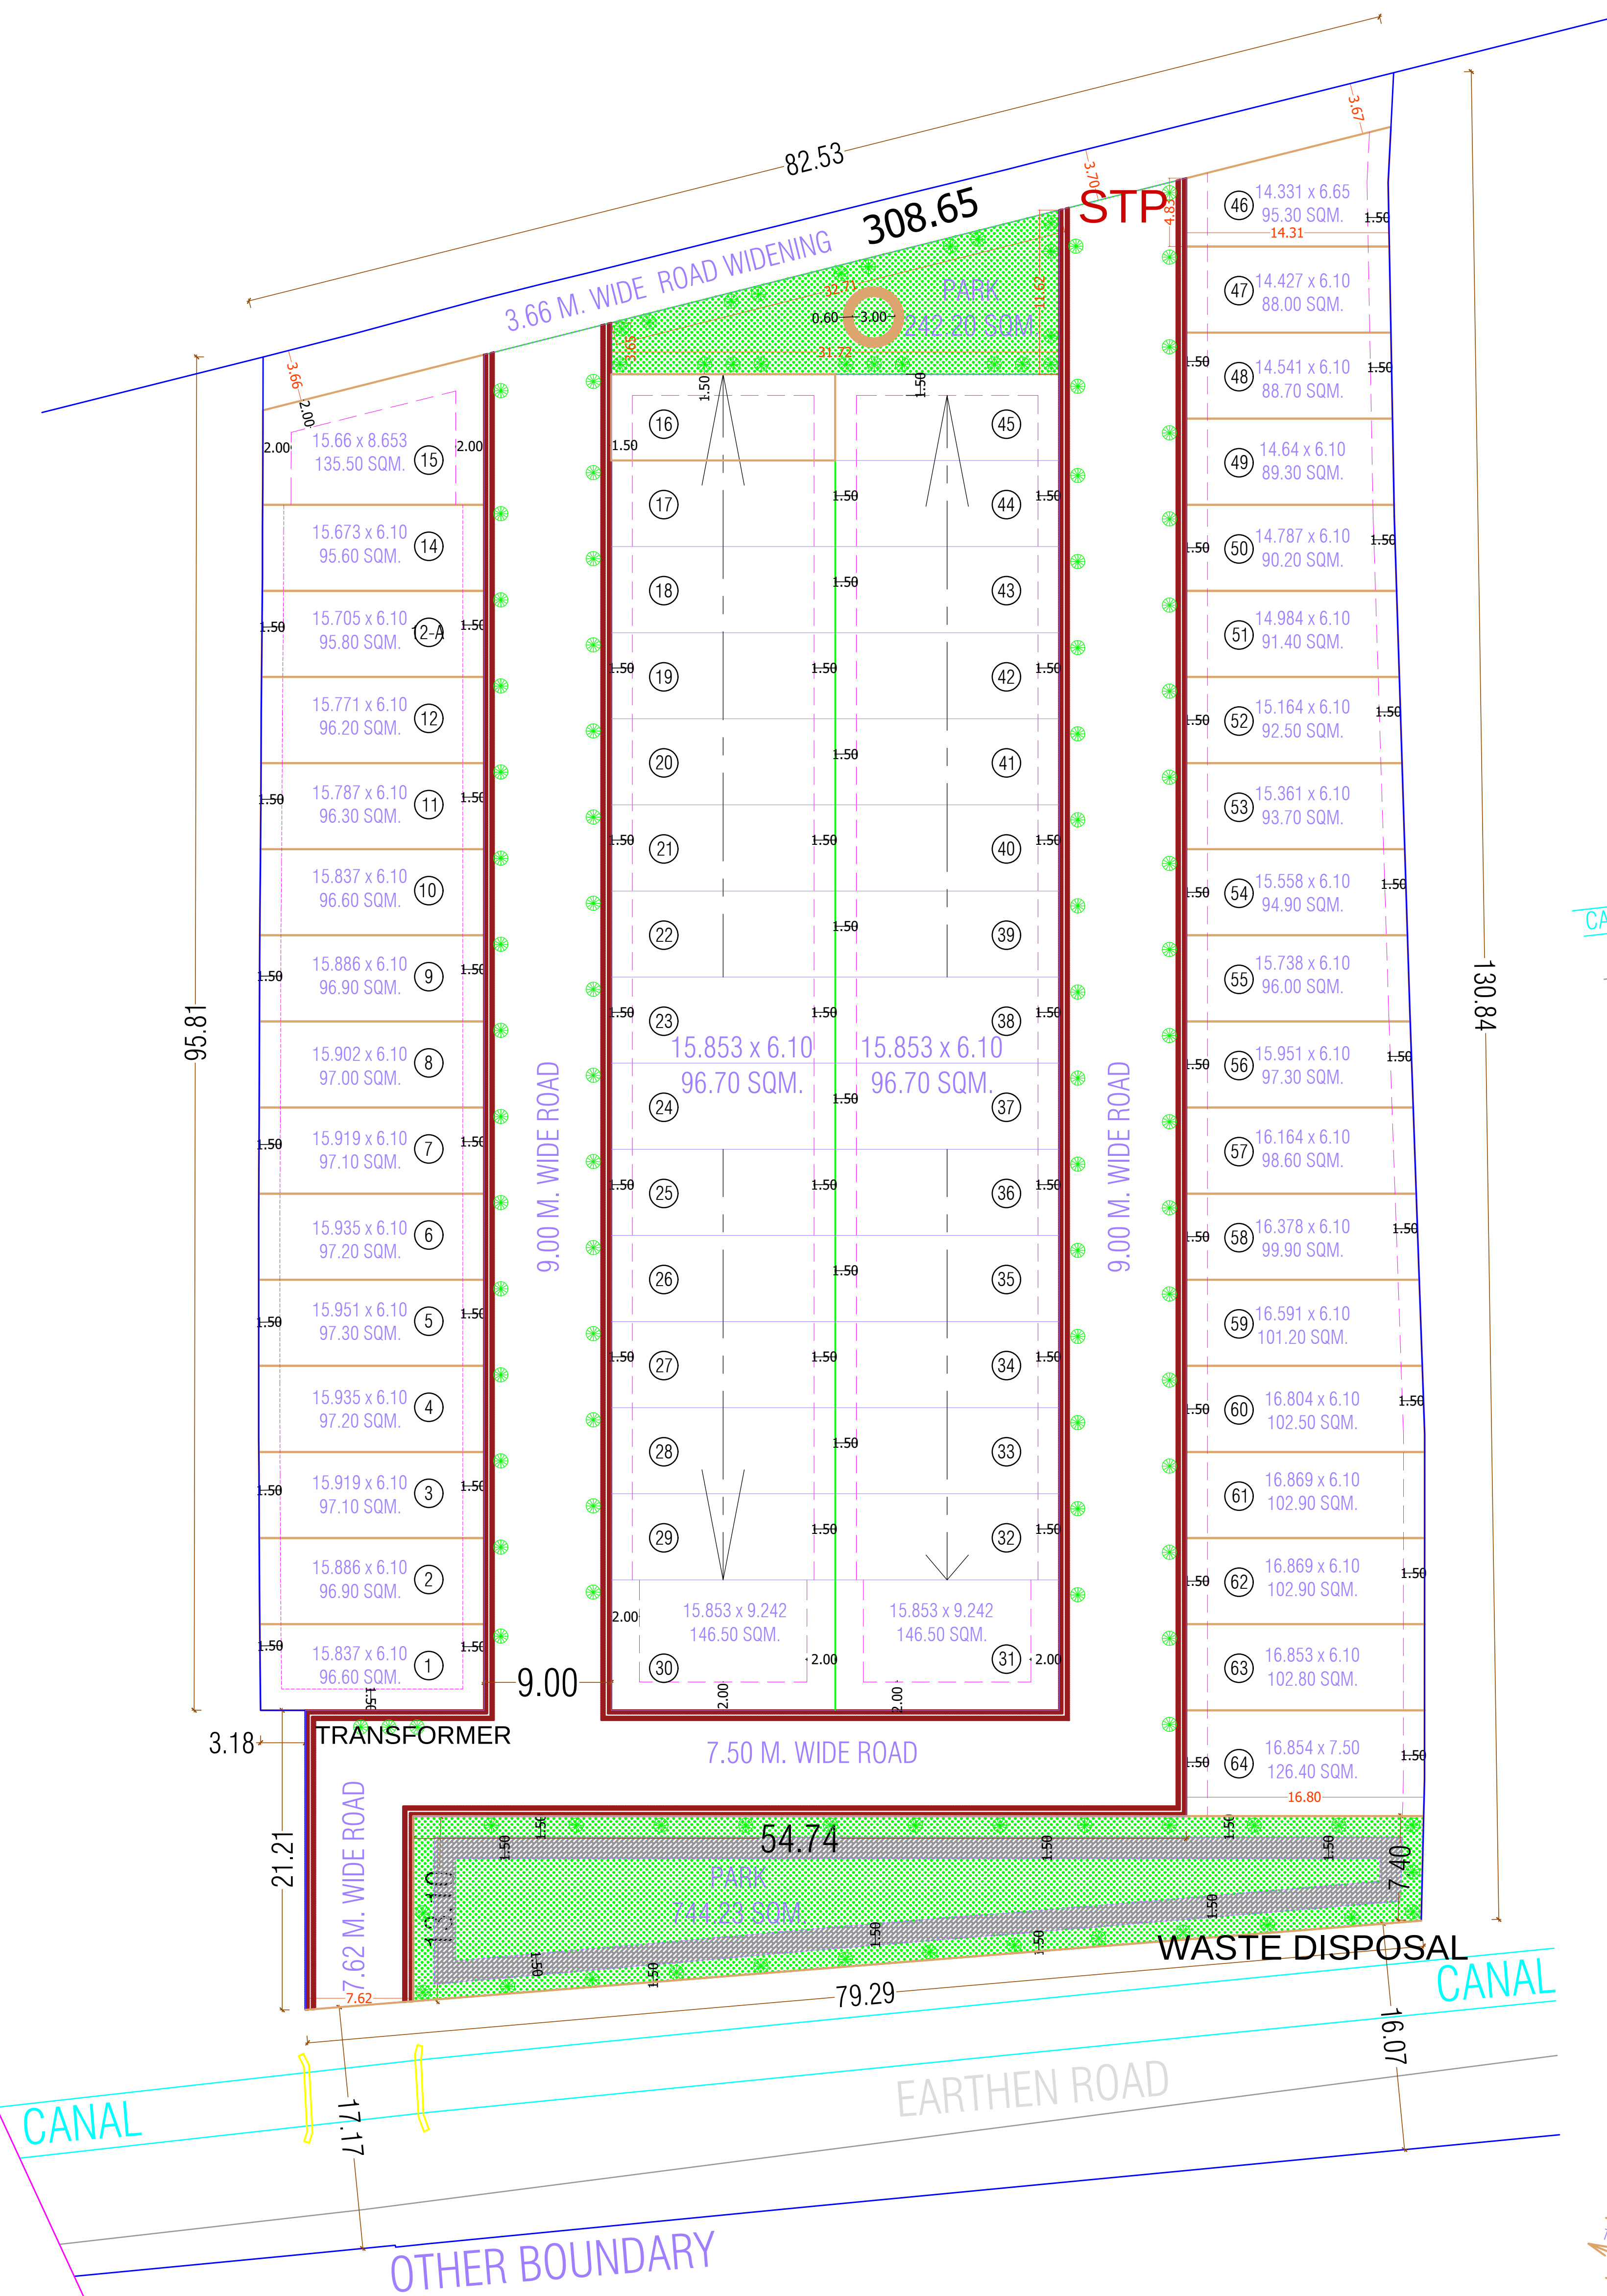


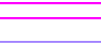

AREA STATEMENT				SQ.MTR.
TOTAL LAND AREA				9729.10
P.No.	PLOT SIZE	PLOT AREA	NO.OF PLOT	TOTAL AREA
1	15.837 x 6.10	96.60	1	96.60
2	15.886 x 6.10	96.90	1	96.90
3	15.919 x 6.10	97.10	1	97.10
4	15.935 x 6.10	97.20	1	97.20
5	15.951 x 6.10	97.30	1	97.30
6	15.935 x 6.10	97.20	1	97.20
7	15.919 x 6.10	97.10	1	97.10
8	15.902 x 6.10	97.00	1	97.00
9	15.886 x 6.10	96.90	1	96.90
10	15.837 x 6.10	96.60	1	96.60
11	15.787 x 6.10	96.30	1	96.30
12	15.771 x 6.10	96.20	1	96.20
13	15.705 x 6.10	95.80	1	95.80
14	15.673 x 6.10	95.60	1	95.60
15	15.66 x 8.653	135.50	1	135.50
16 to 29	15.853x 6.10	96.70	14	1353.80
30	15.853 x 9.242	146.50	1	146.50
31	15.853 x 9.242	146.50	1	146.50
32 to 45	15.853x 6.10	96.70	14	1353.80
46	14.331 x 6.65	95.30	1	95.30
47	14.427 x 6.10	88.00	1	88.00
48	14.541 x 6.10	88.70	1	88.70
49	14.64 x 6.10	89.30	1	89.30
50	14.787 x 6.10	90.20	1	90.20
51	14.984 x 6.10	91.40	1	91.40
52	15.164 x 6.10	92.50	1	92.50
53	15.361 x 6.10	93.70	1	93.70
54	15.558 x 6.10	94.90	1	94.90
55	15.738 x 6.10	96.00	1	96.00
56	15.951 x 6.10	97.30	1	97.30
57	16.164 x 6.10	98.60	1	98.60
58	16.378 x 6.10	99.90	1	99.90
59	16.591 x 6.10	101.20	1	101.20
60	16.804 x 6.10	102.50	1	102.50
61	16.869 x 6.10	102.90	1	102.90
62	16.869 x 6.10	102.90	1	102.90
63	16.853 x 6.10	102.80	1	102.80
64	16.854 x 7.50	126.40	1	126.40
	TOTAL PLOTS AREA		64	6344.40

LEGEND	
ELECTRIC POLE	
TRANSFORMER	
WATER SUPPLY LINE	
BORING	
DRAINAGE	
SEPTIC TANK	
TREE	

REFERENCE	
COLONY BOUNDRY SHOWN BY	
OTHER'S PROPERTY	

AREA CHART		SQ.MR.	%
AREA OF THE LAND		10030.40	
LEFT AREA OF ROAD WIDENING		301.30	
1. NET AREA OF THE LAND		9729.10	100.00
2. AREA UNDER Resi. PLOT		6344.40	65.21
4. AREA UNDER PARK		973.75	10.01
5. AREA UNDER ROAD		2410.95	24.78

Permissible tree @125 tree/Hect. = 123 Nos

PROPOSED LAYOUT PLAN ON
KHATA NO. 1043, GATA NO. -2402,
SITUATED AT MAUZA RAIBHA,
TEHSIL KIRAWALI, AGRA.
OWNER:- M/S UTTAM VENTURES PVT.LTD.
PREVIOUSLY KNOWN AS M/S ULTRA FRESH FOOD PVT. LTD.
DIRECTOR- SRI SANJEEV KUMAR SINGH

SIGN. OF OWNER	SIGN. OF ARCHITECT
NOTE:- ALL DIMENSION ARE IN METER ONLY WRITTEN DIMENSION ARE TO TAKEN.	ARCHITECT
SCALE:- 1:100,1:200	ATUL GUPTA (B-ARCH)
ORIENTATION	ARCHITECT ENGINEER INTERIOR DESIGNER B-83, KAMLA NAGAR, AGRA.
DRG. SUR MISSION	DRN BY:- PRADEEP