
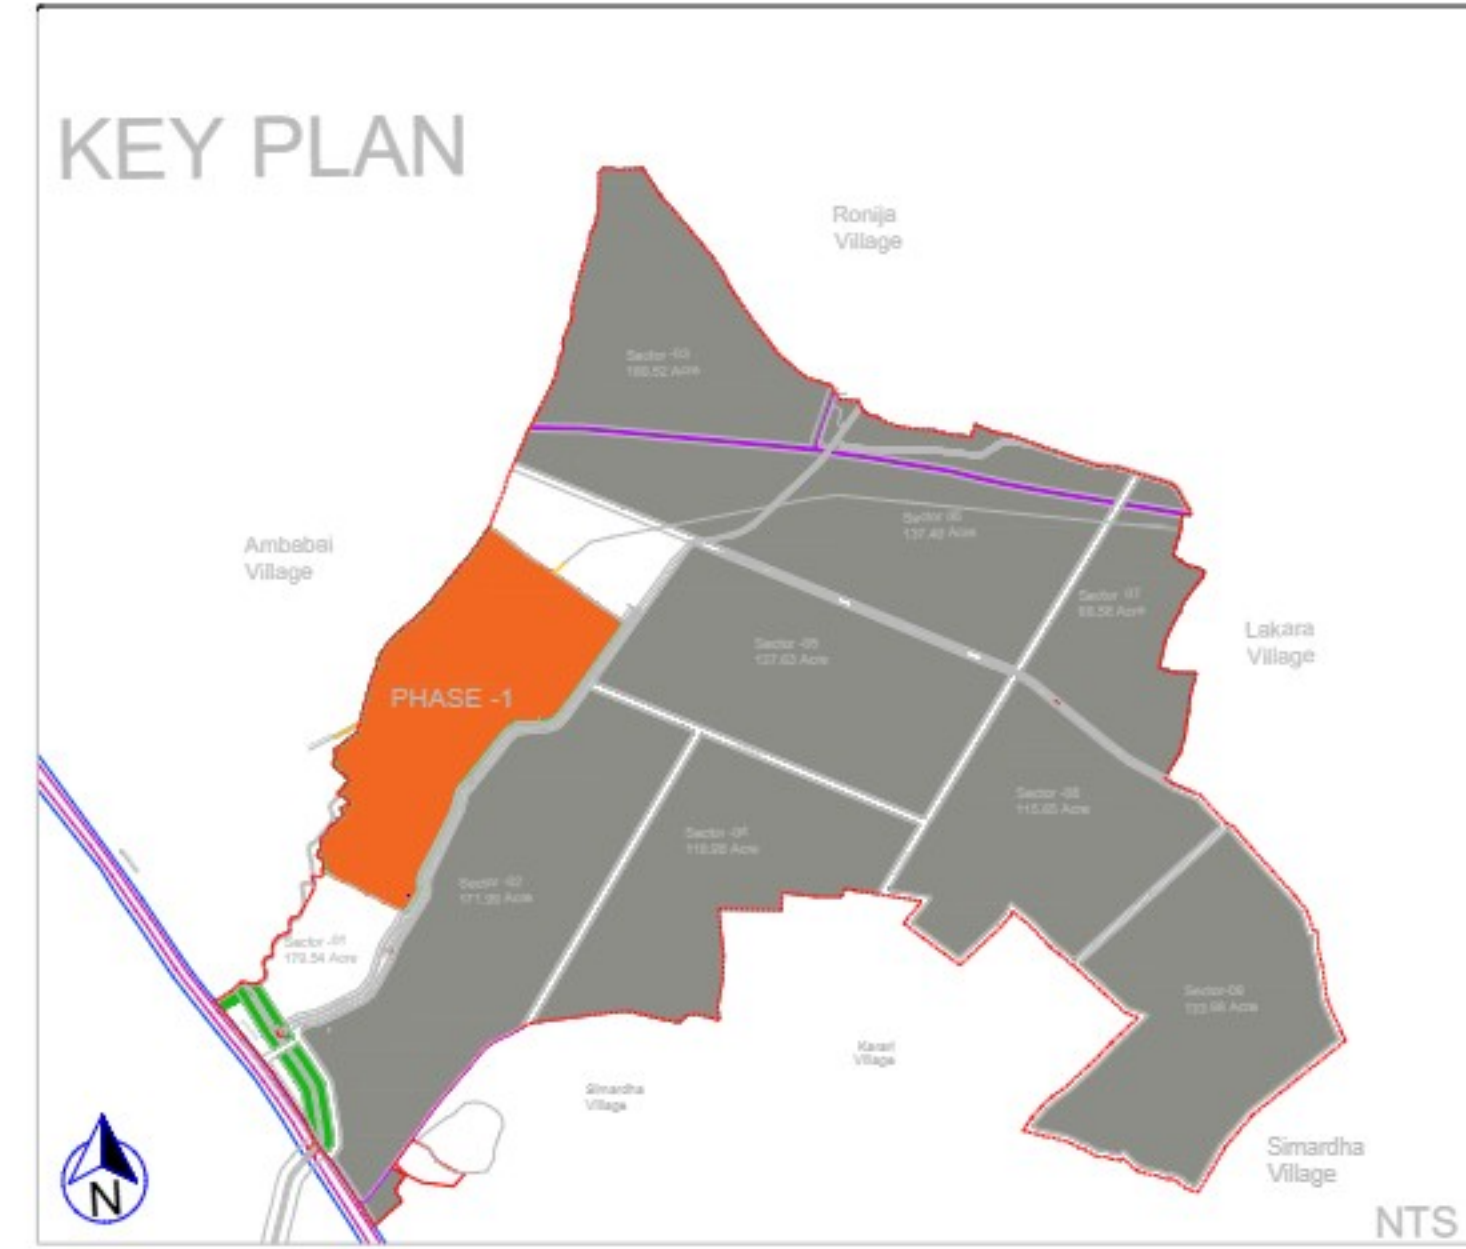


# मा0 मुख्यमंत्री शहरी विस्तारीकरण योजना फेज-1, झाँसी

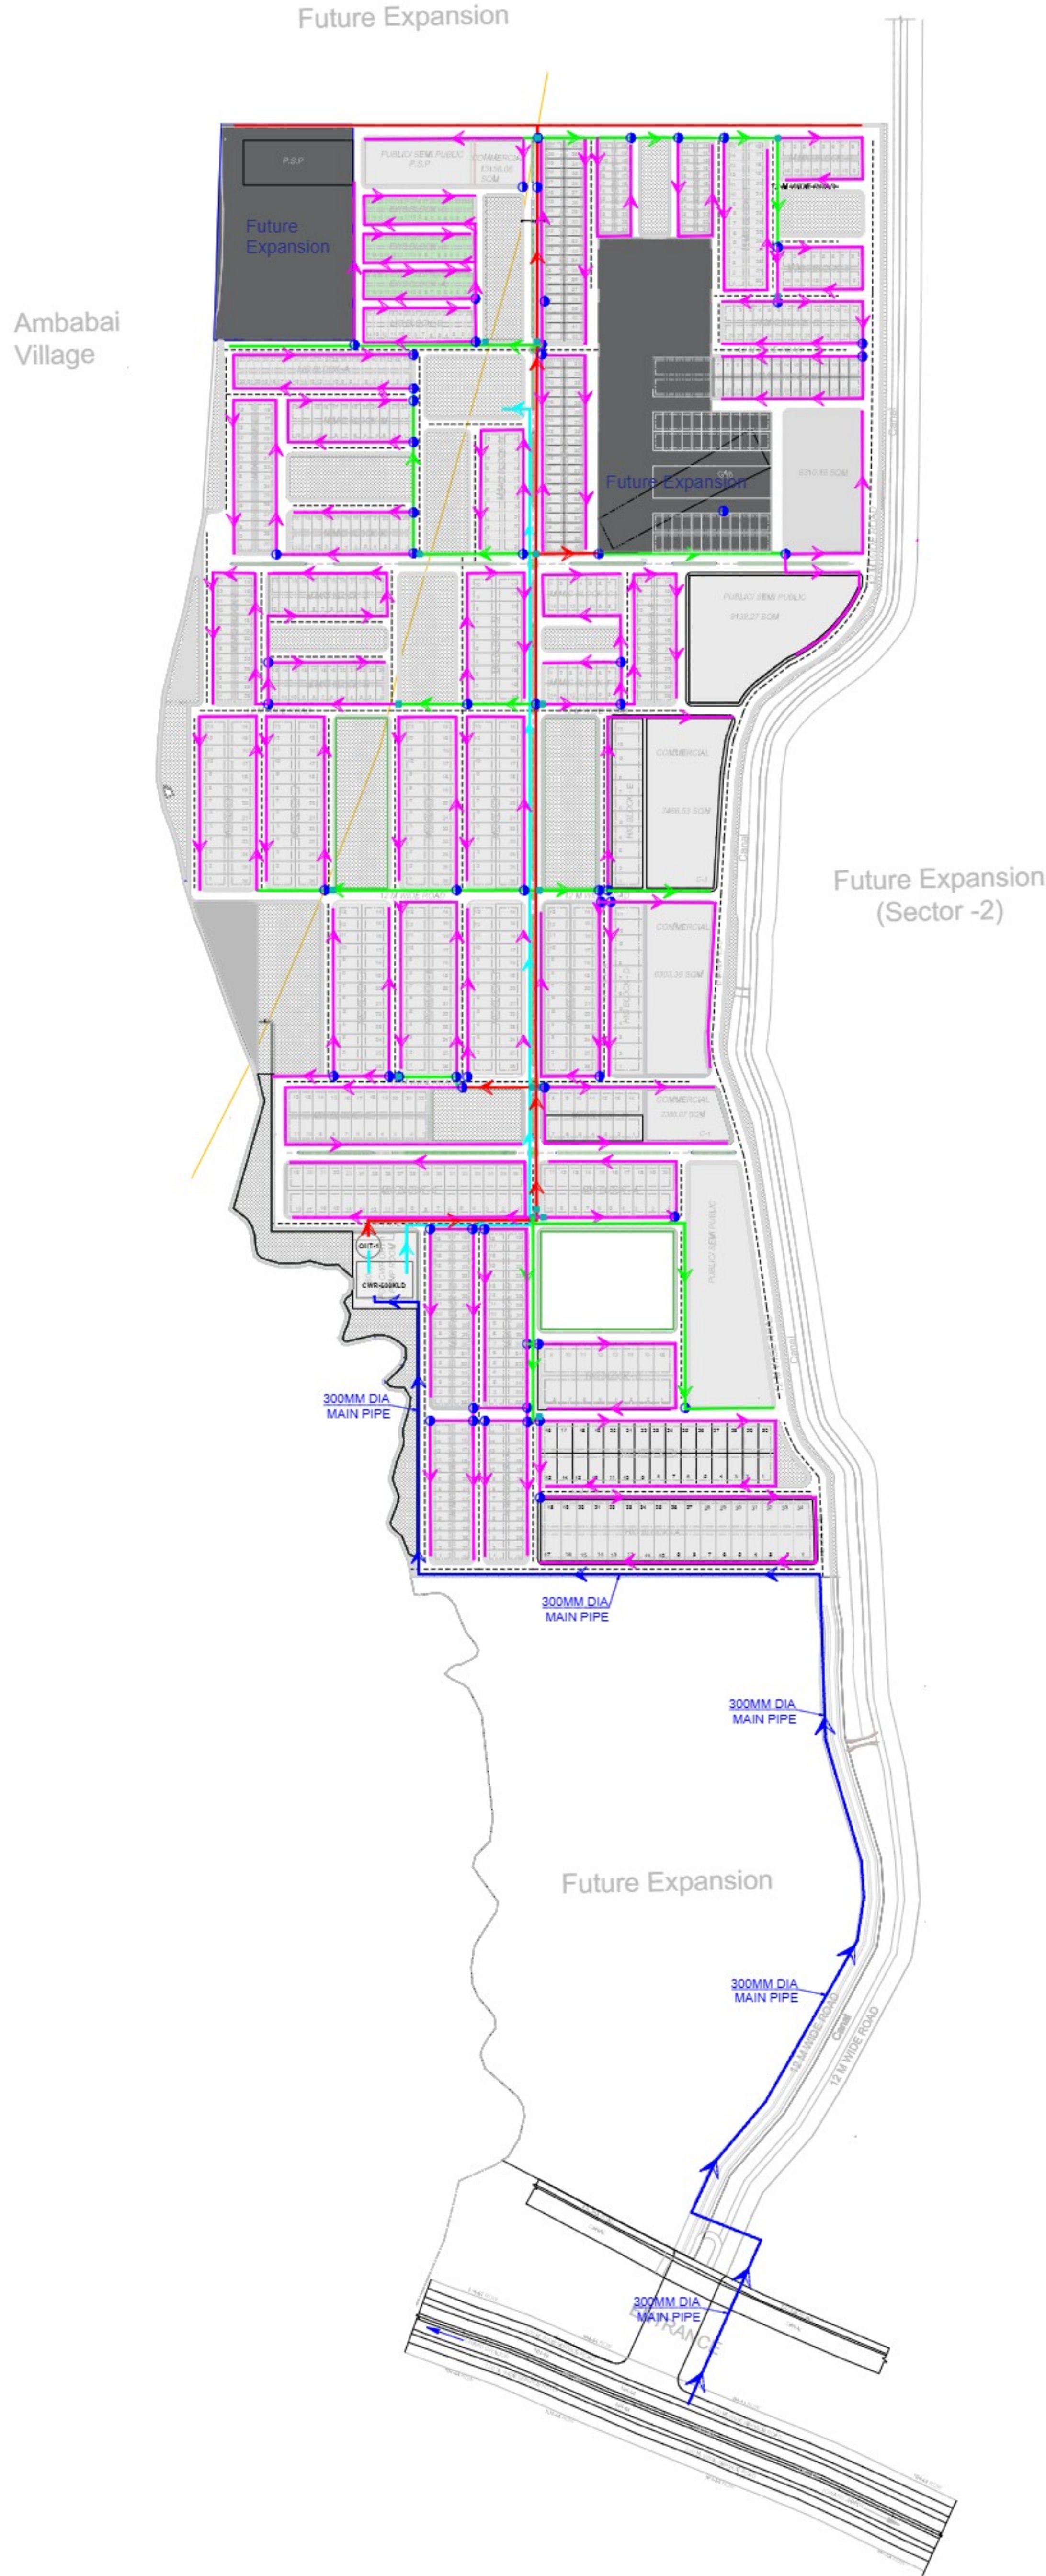

**Legend:**

Symbol	Description
	300MM DIA DI PIPE JAL NIGAM LINE
	200MM DIA DI PIPE CWR TO OHT
	250MM DIA HDPE PIPE TRUNK LINE
	150MM DIA HDPE PIPE PRIMARY DESTRIUTION
	63MM DIA HDPE PIPE SECONDRY DESTRIUTION
	VALVE CHAMBER
	JUNCTION PIPE