



WASTE DISPOSAL PLAN

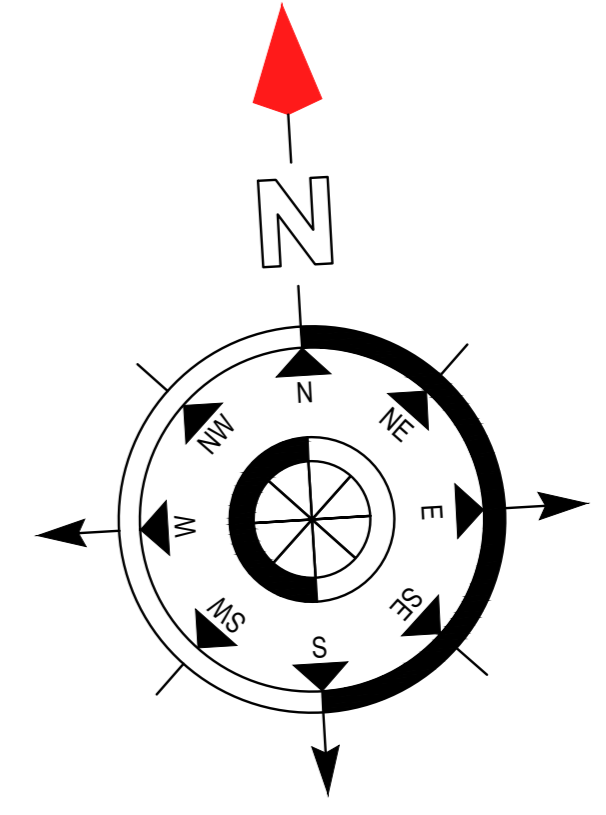

LEGEND		
S.NO	SYMBOL	DESCRIPTION
1.		DRAIN LINE
2.		STP LINE
3.		RAIN WATER LINE
4.		BORWELL WATER SUPPLY LINE
5.		RWH (1000.00 ltr)-1

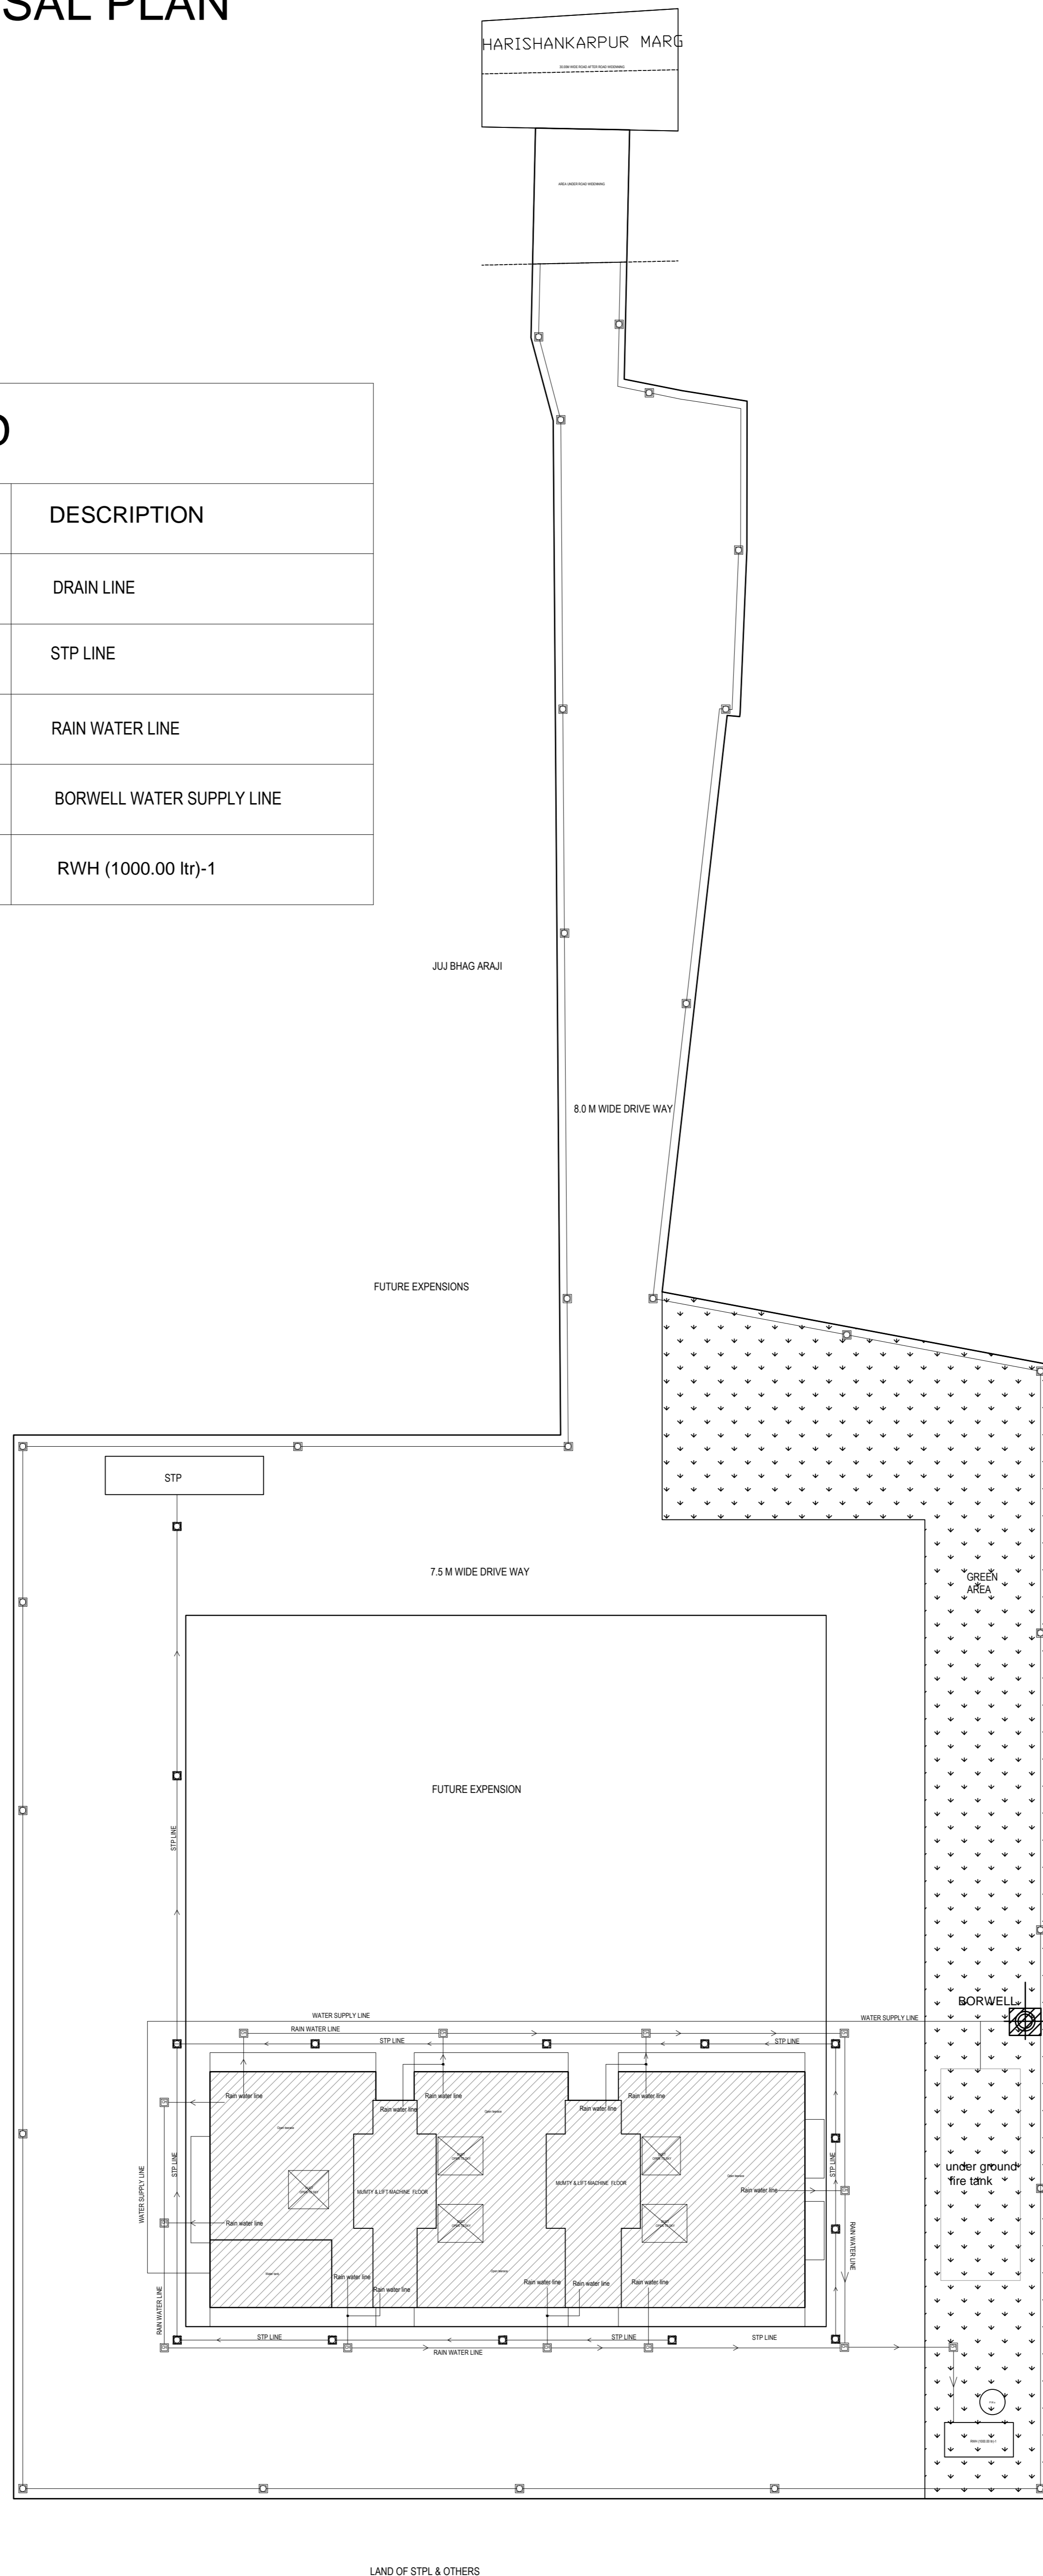

LAND OF STPL & OTHERS