


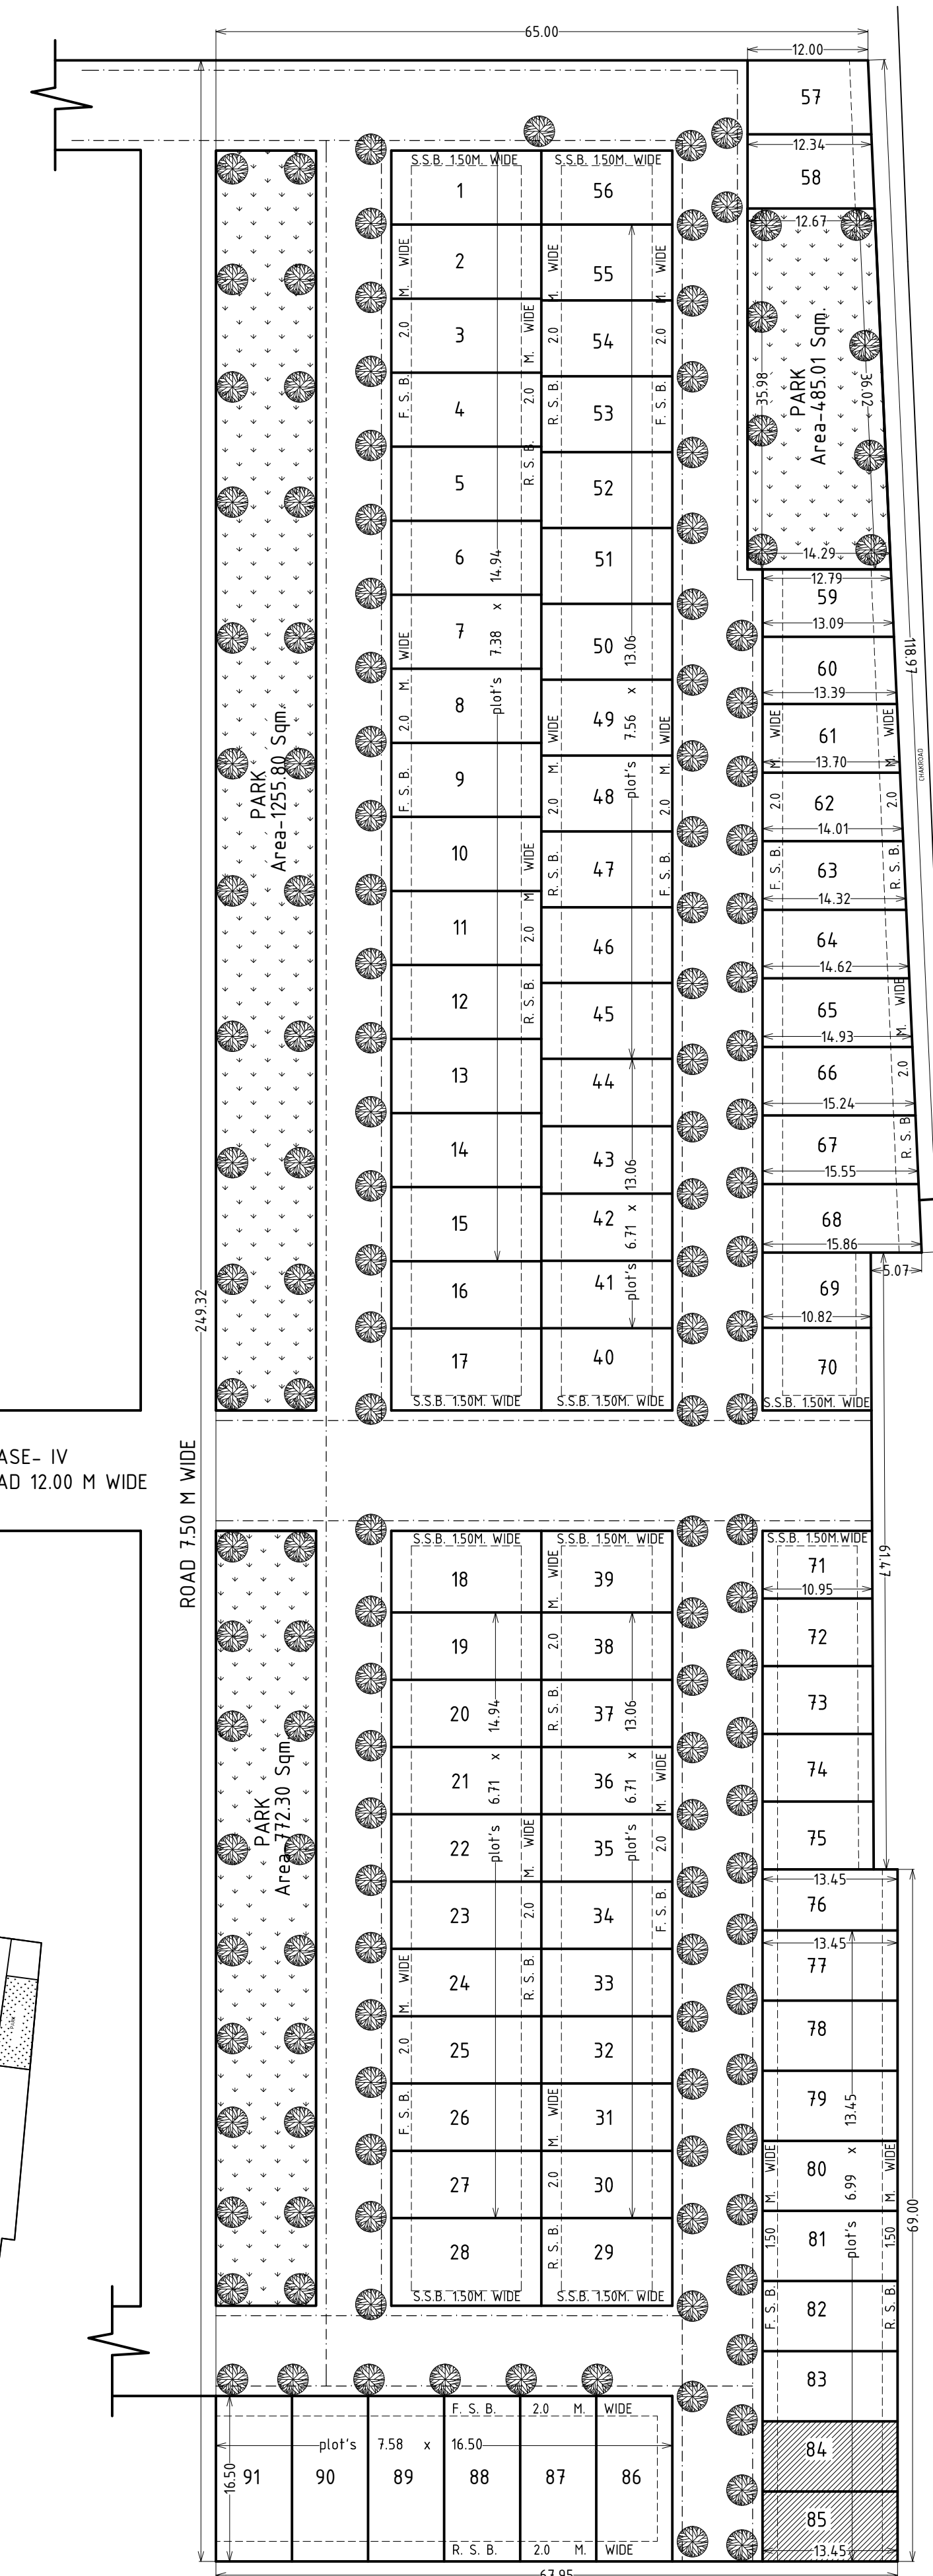
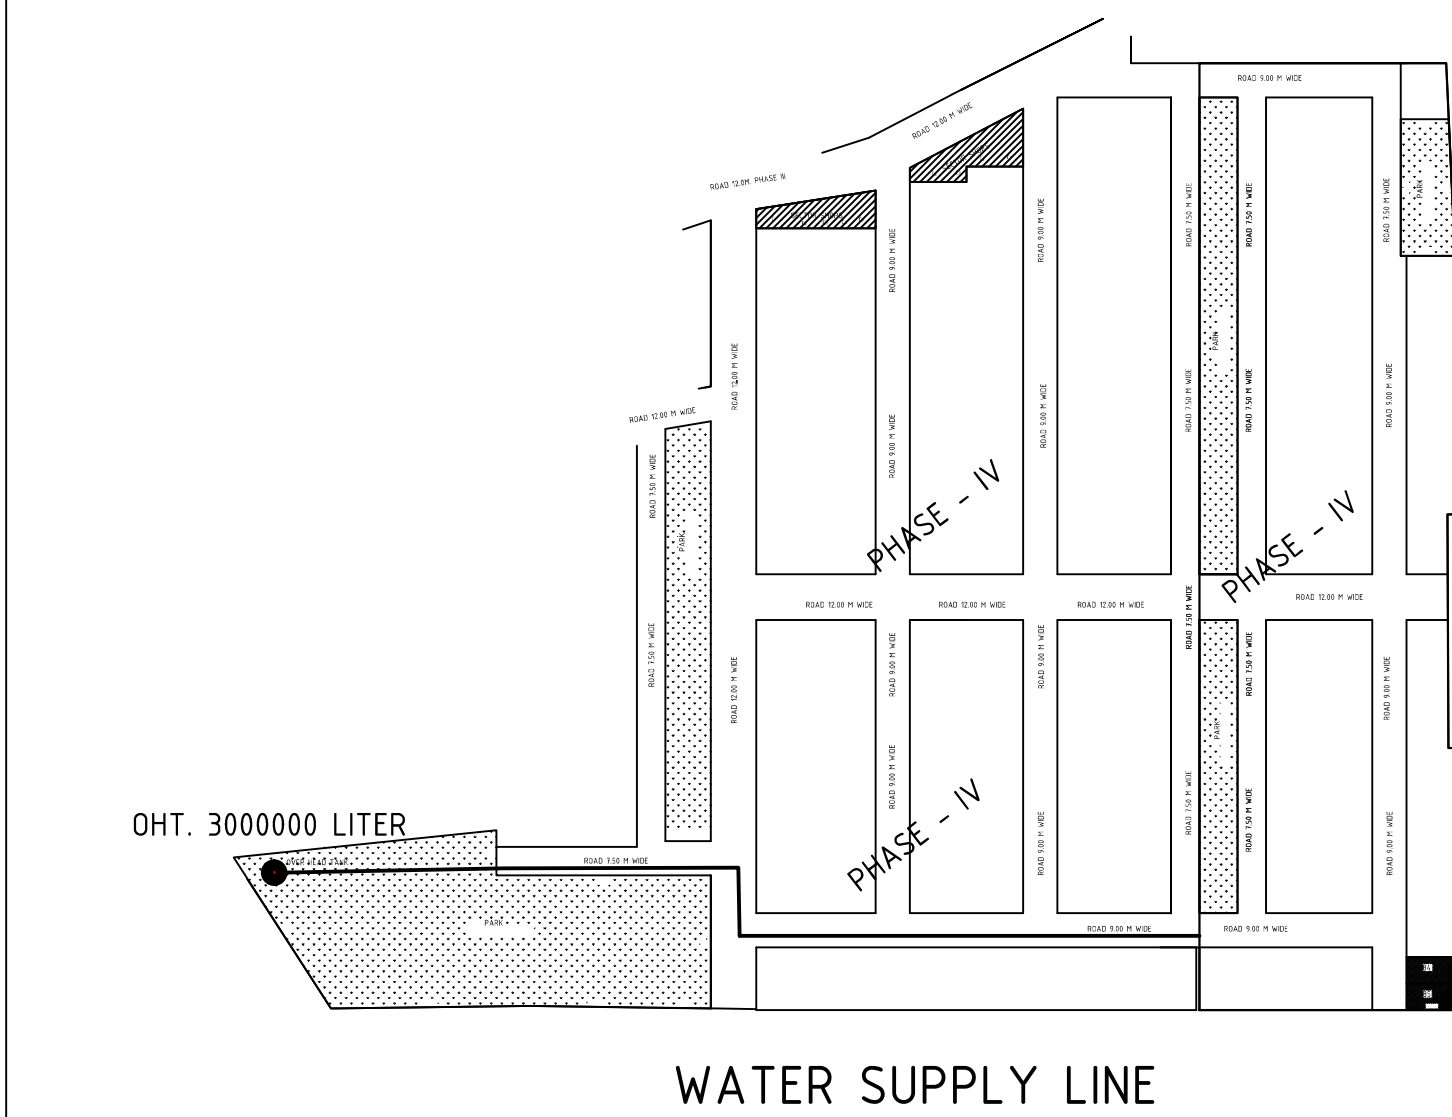
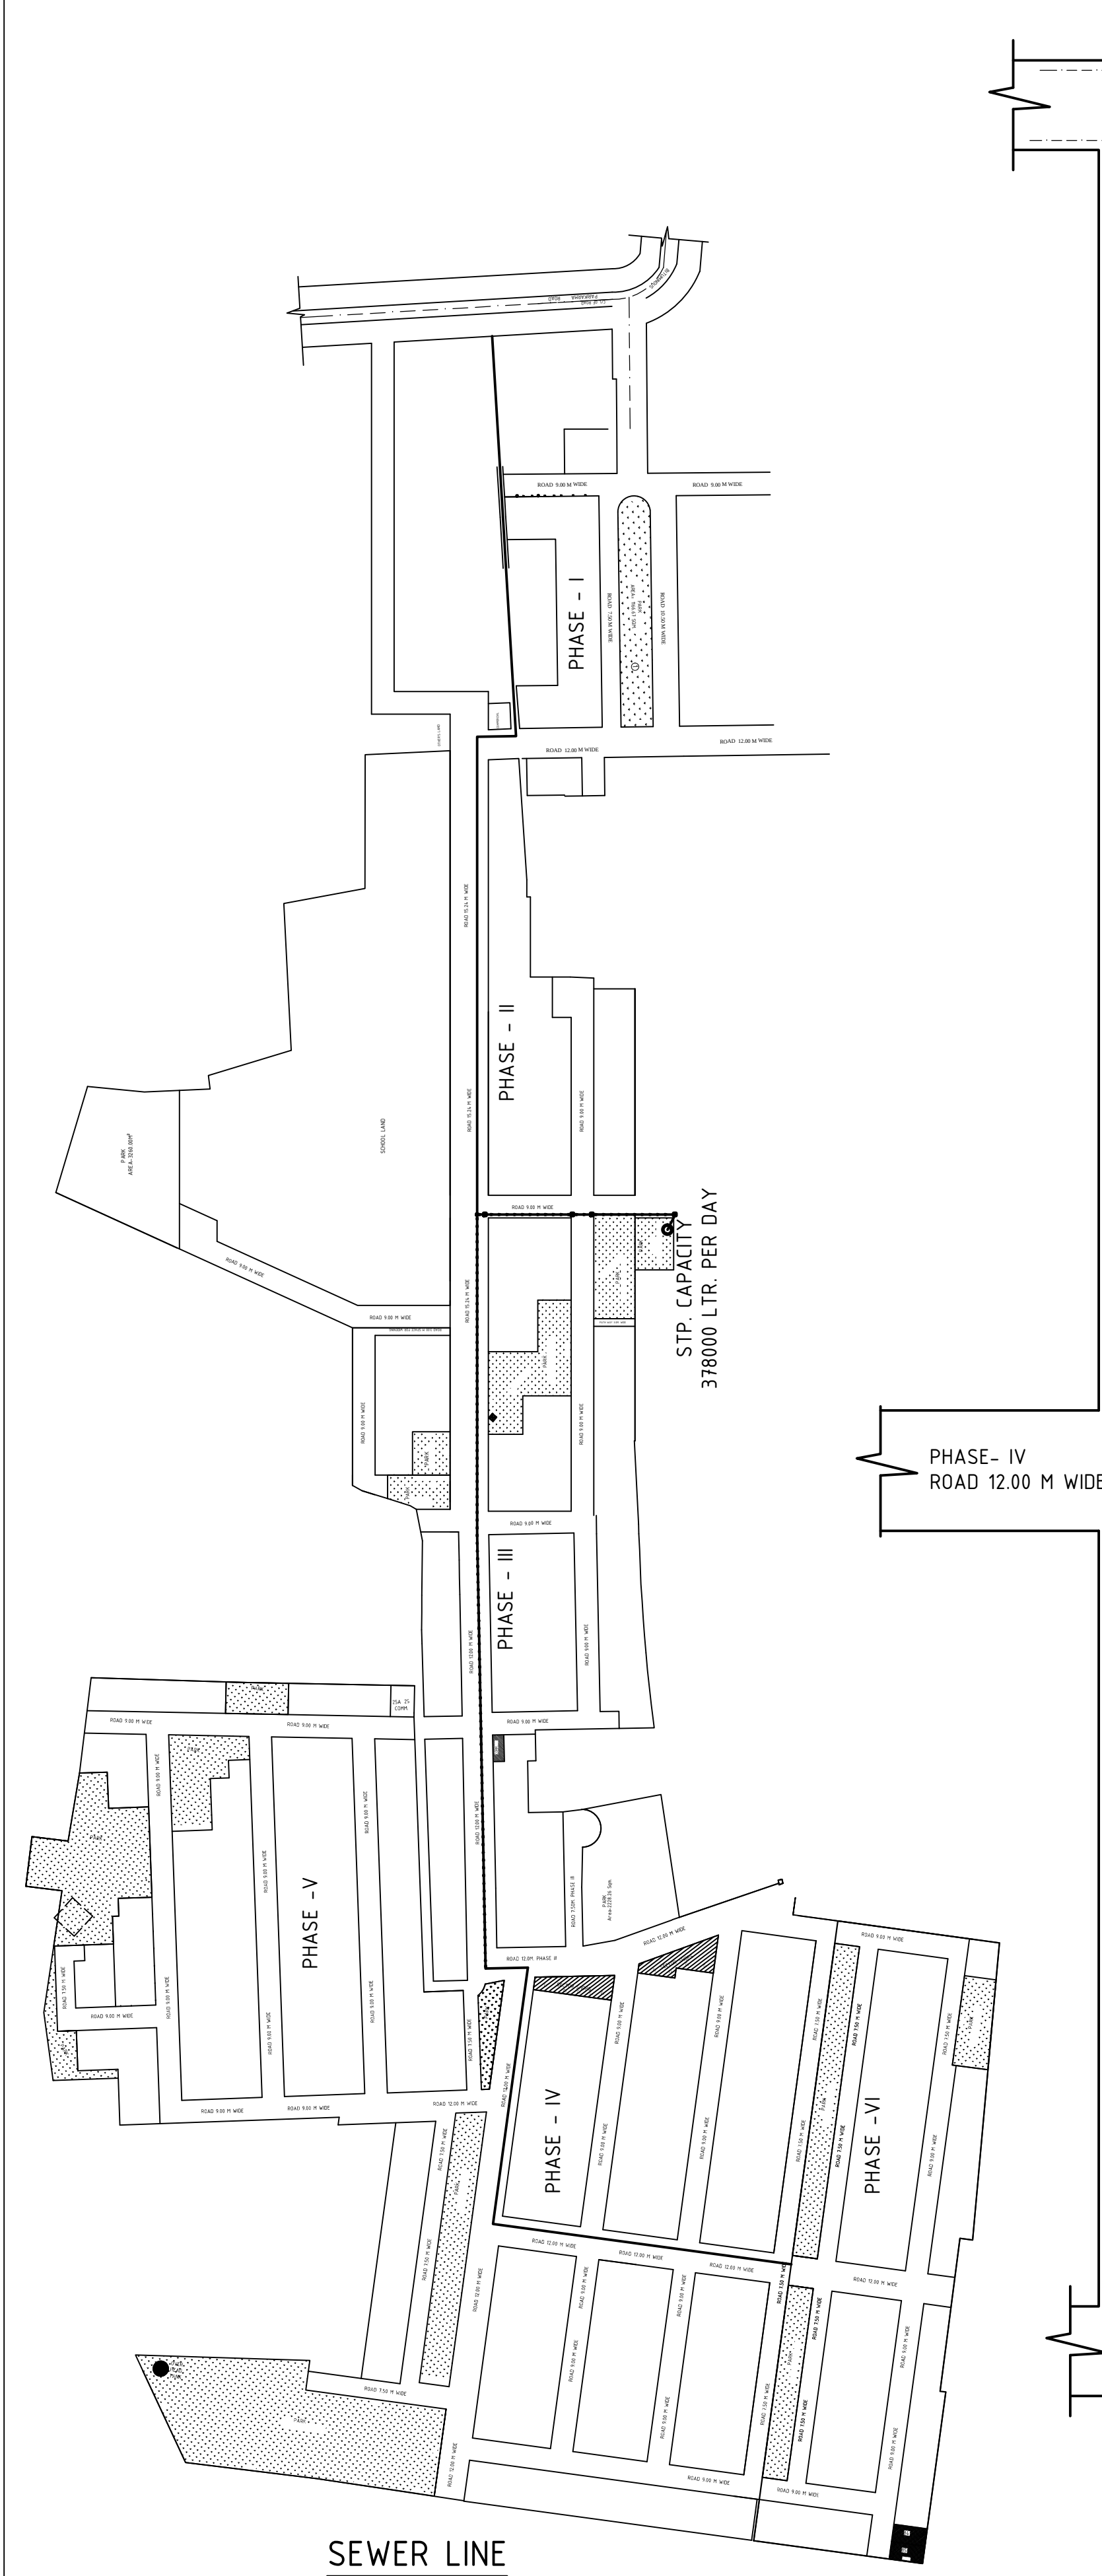


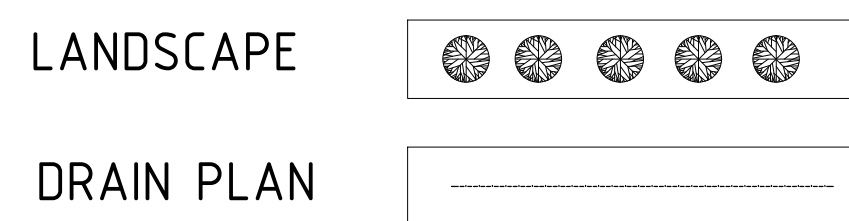



INDEX LAY OUT PLAN

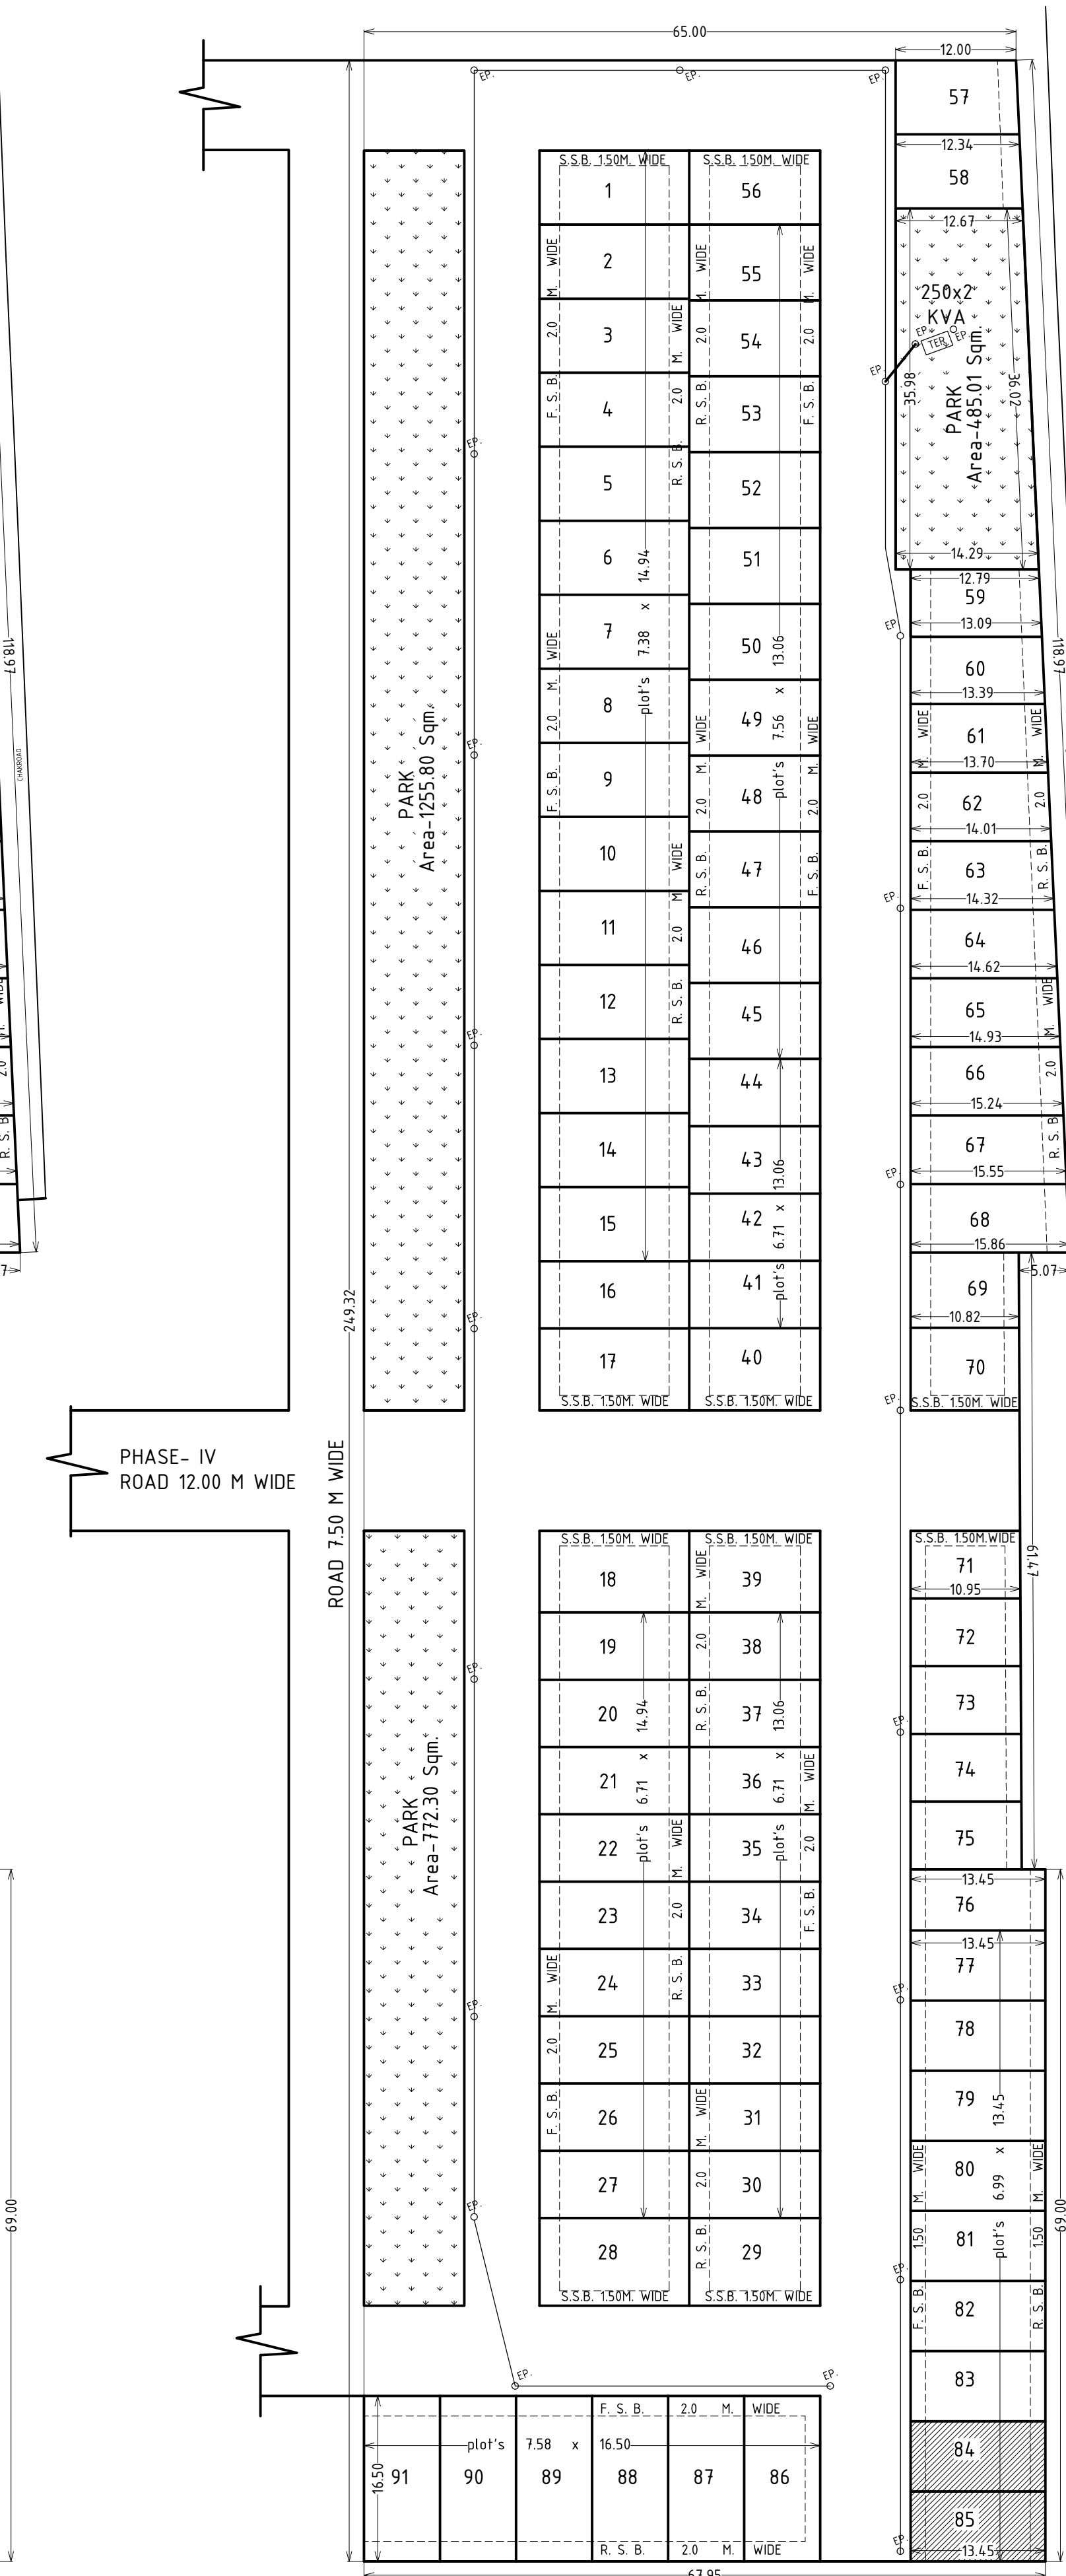


INDEX LAY OUT PLAN

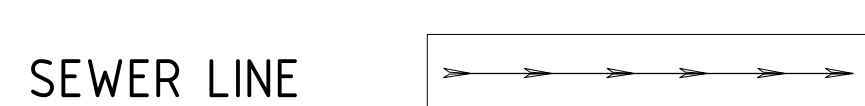

INDEX LAY OUT PLAN

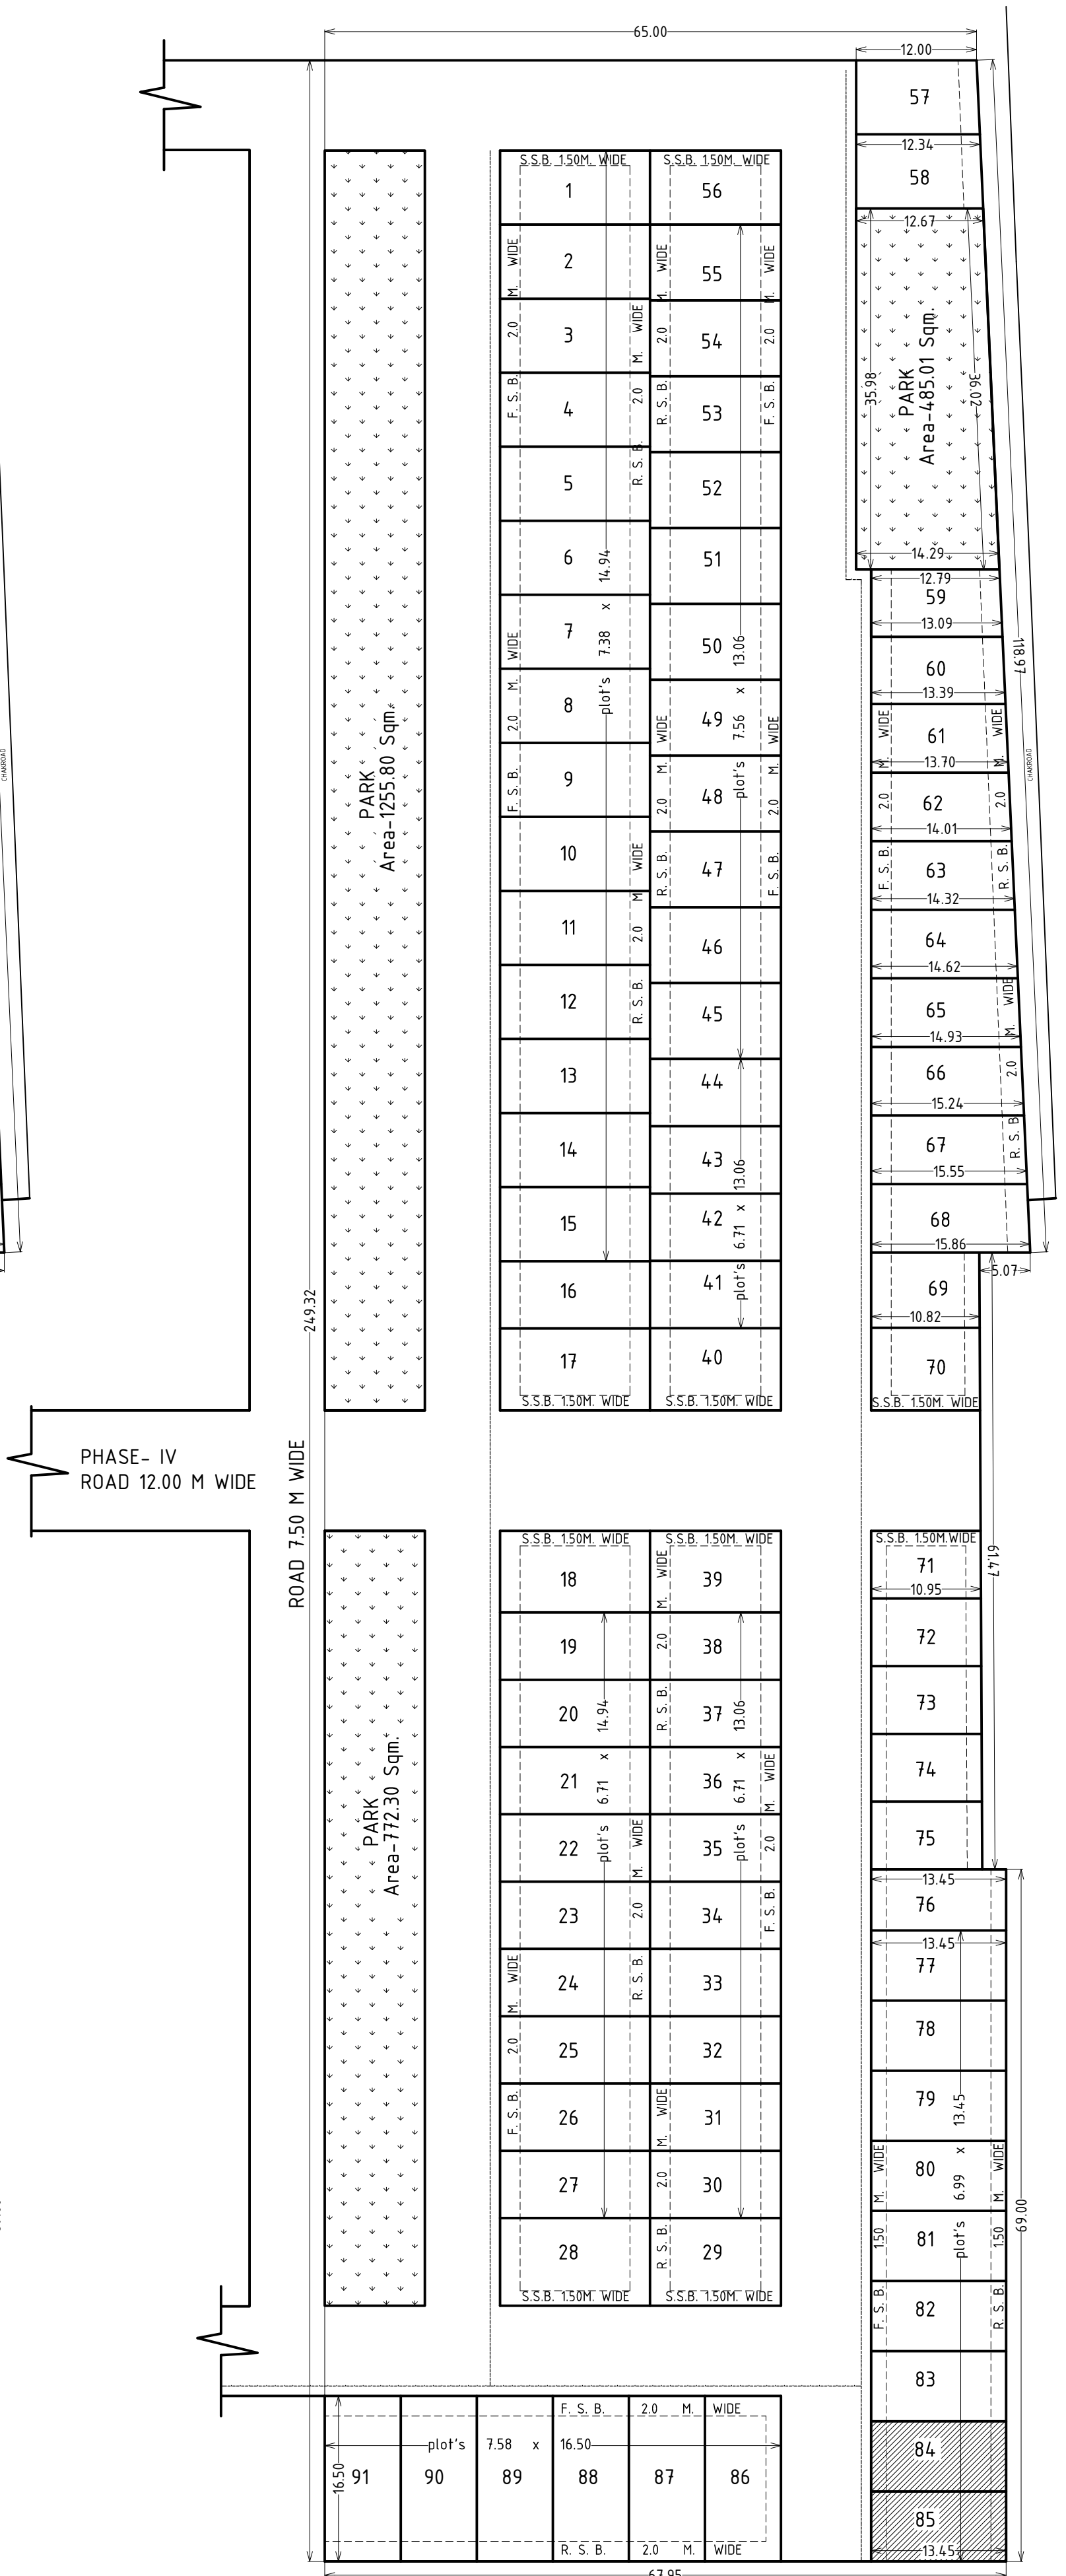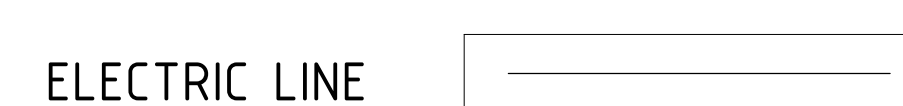


INDEX LAY OUT PLAN

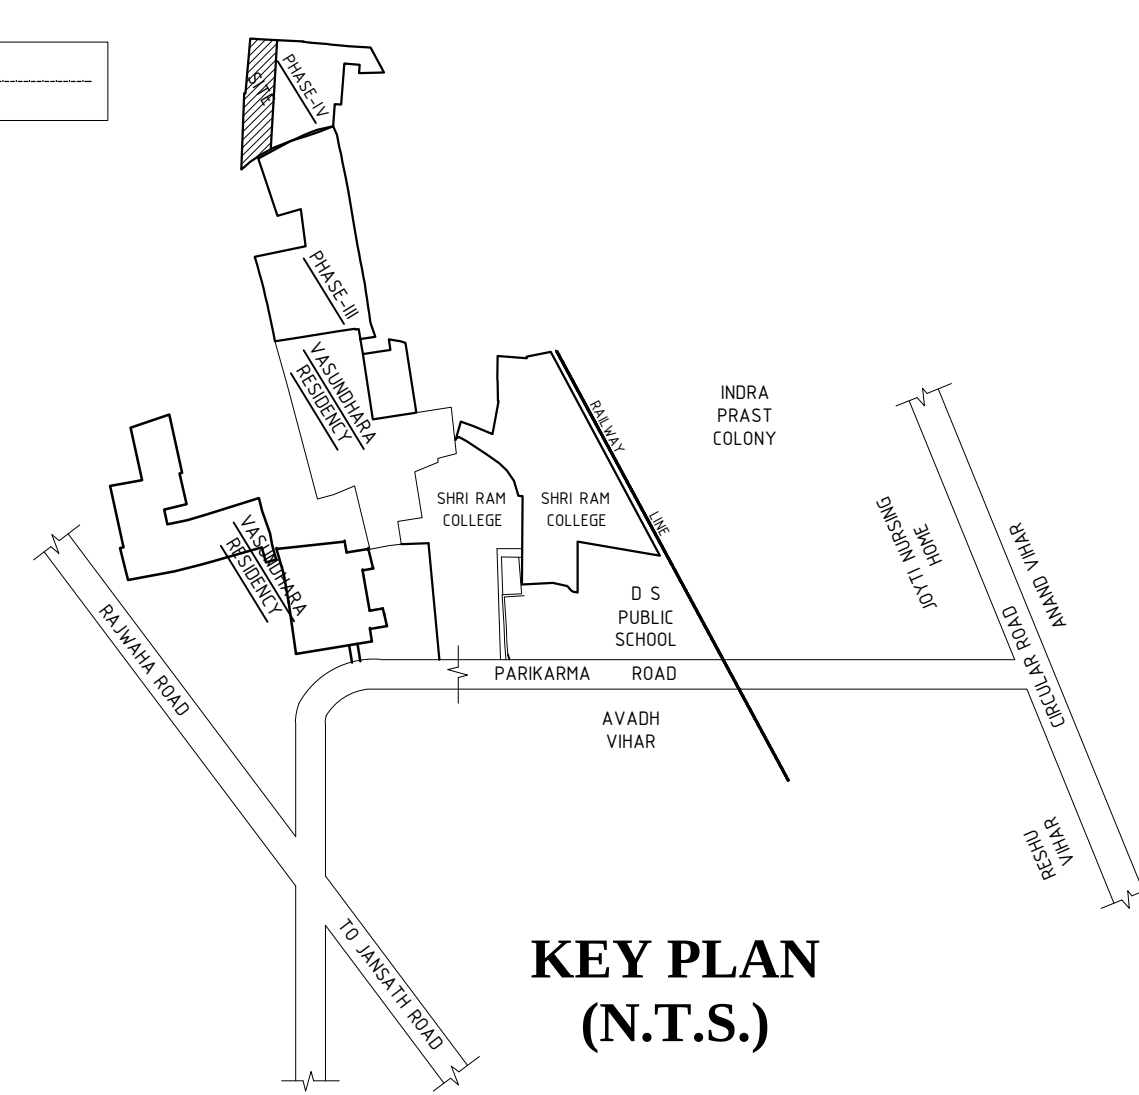

KEY PLAN (N.T.S.)

RESIDENTIAL LAY OUT PLAN OF VASUNDHARA RESIDENCY (PHASE-VI) BELONGING TO VASUNDHARA INFRABUILD PVT. LTD. AT KHASRA NO. 2155, 2167 (PART), OF VILLAGE SUZROO, VASUNDHARA RESIDENCY PARIKRAMA MARG, TEHSIL SADAR, MUZAFFARNAGAR

DEVELOPED BY VASUNDHARA INFRA BUILD P.VT. L.T.D.

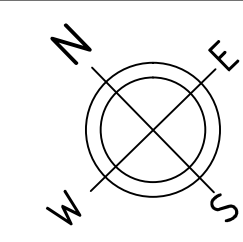

SCALE :- 1: 500

1. TOTAL PLOTS 51 TO 200 SQ.MT. = 91 NOS.  
@ 2 UNIT PER PLOT = 91 X 2 = 182 UNITS  
TOTAL NO. OF UNIT = 182 UNITS

POPULATION CHART

TOTAL UNITS = 182 NOS.  
@ 5 PERSON PER UNIT ( 182 X 5 ) = 910 PERSONS

DRAWN BY :- PH.2622175

**ADHARSHILA CONSTRUCTION CONSULTANTS**  
SOUTH CIVIL LINE  
SEWA MEDICARE LANE MAHAVIR CHOWK , MUZAFFARNAGAR