
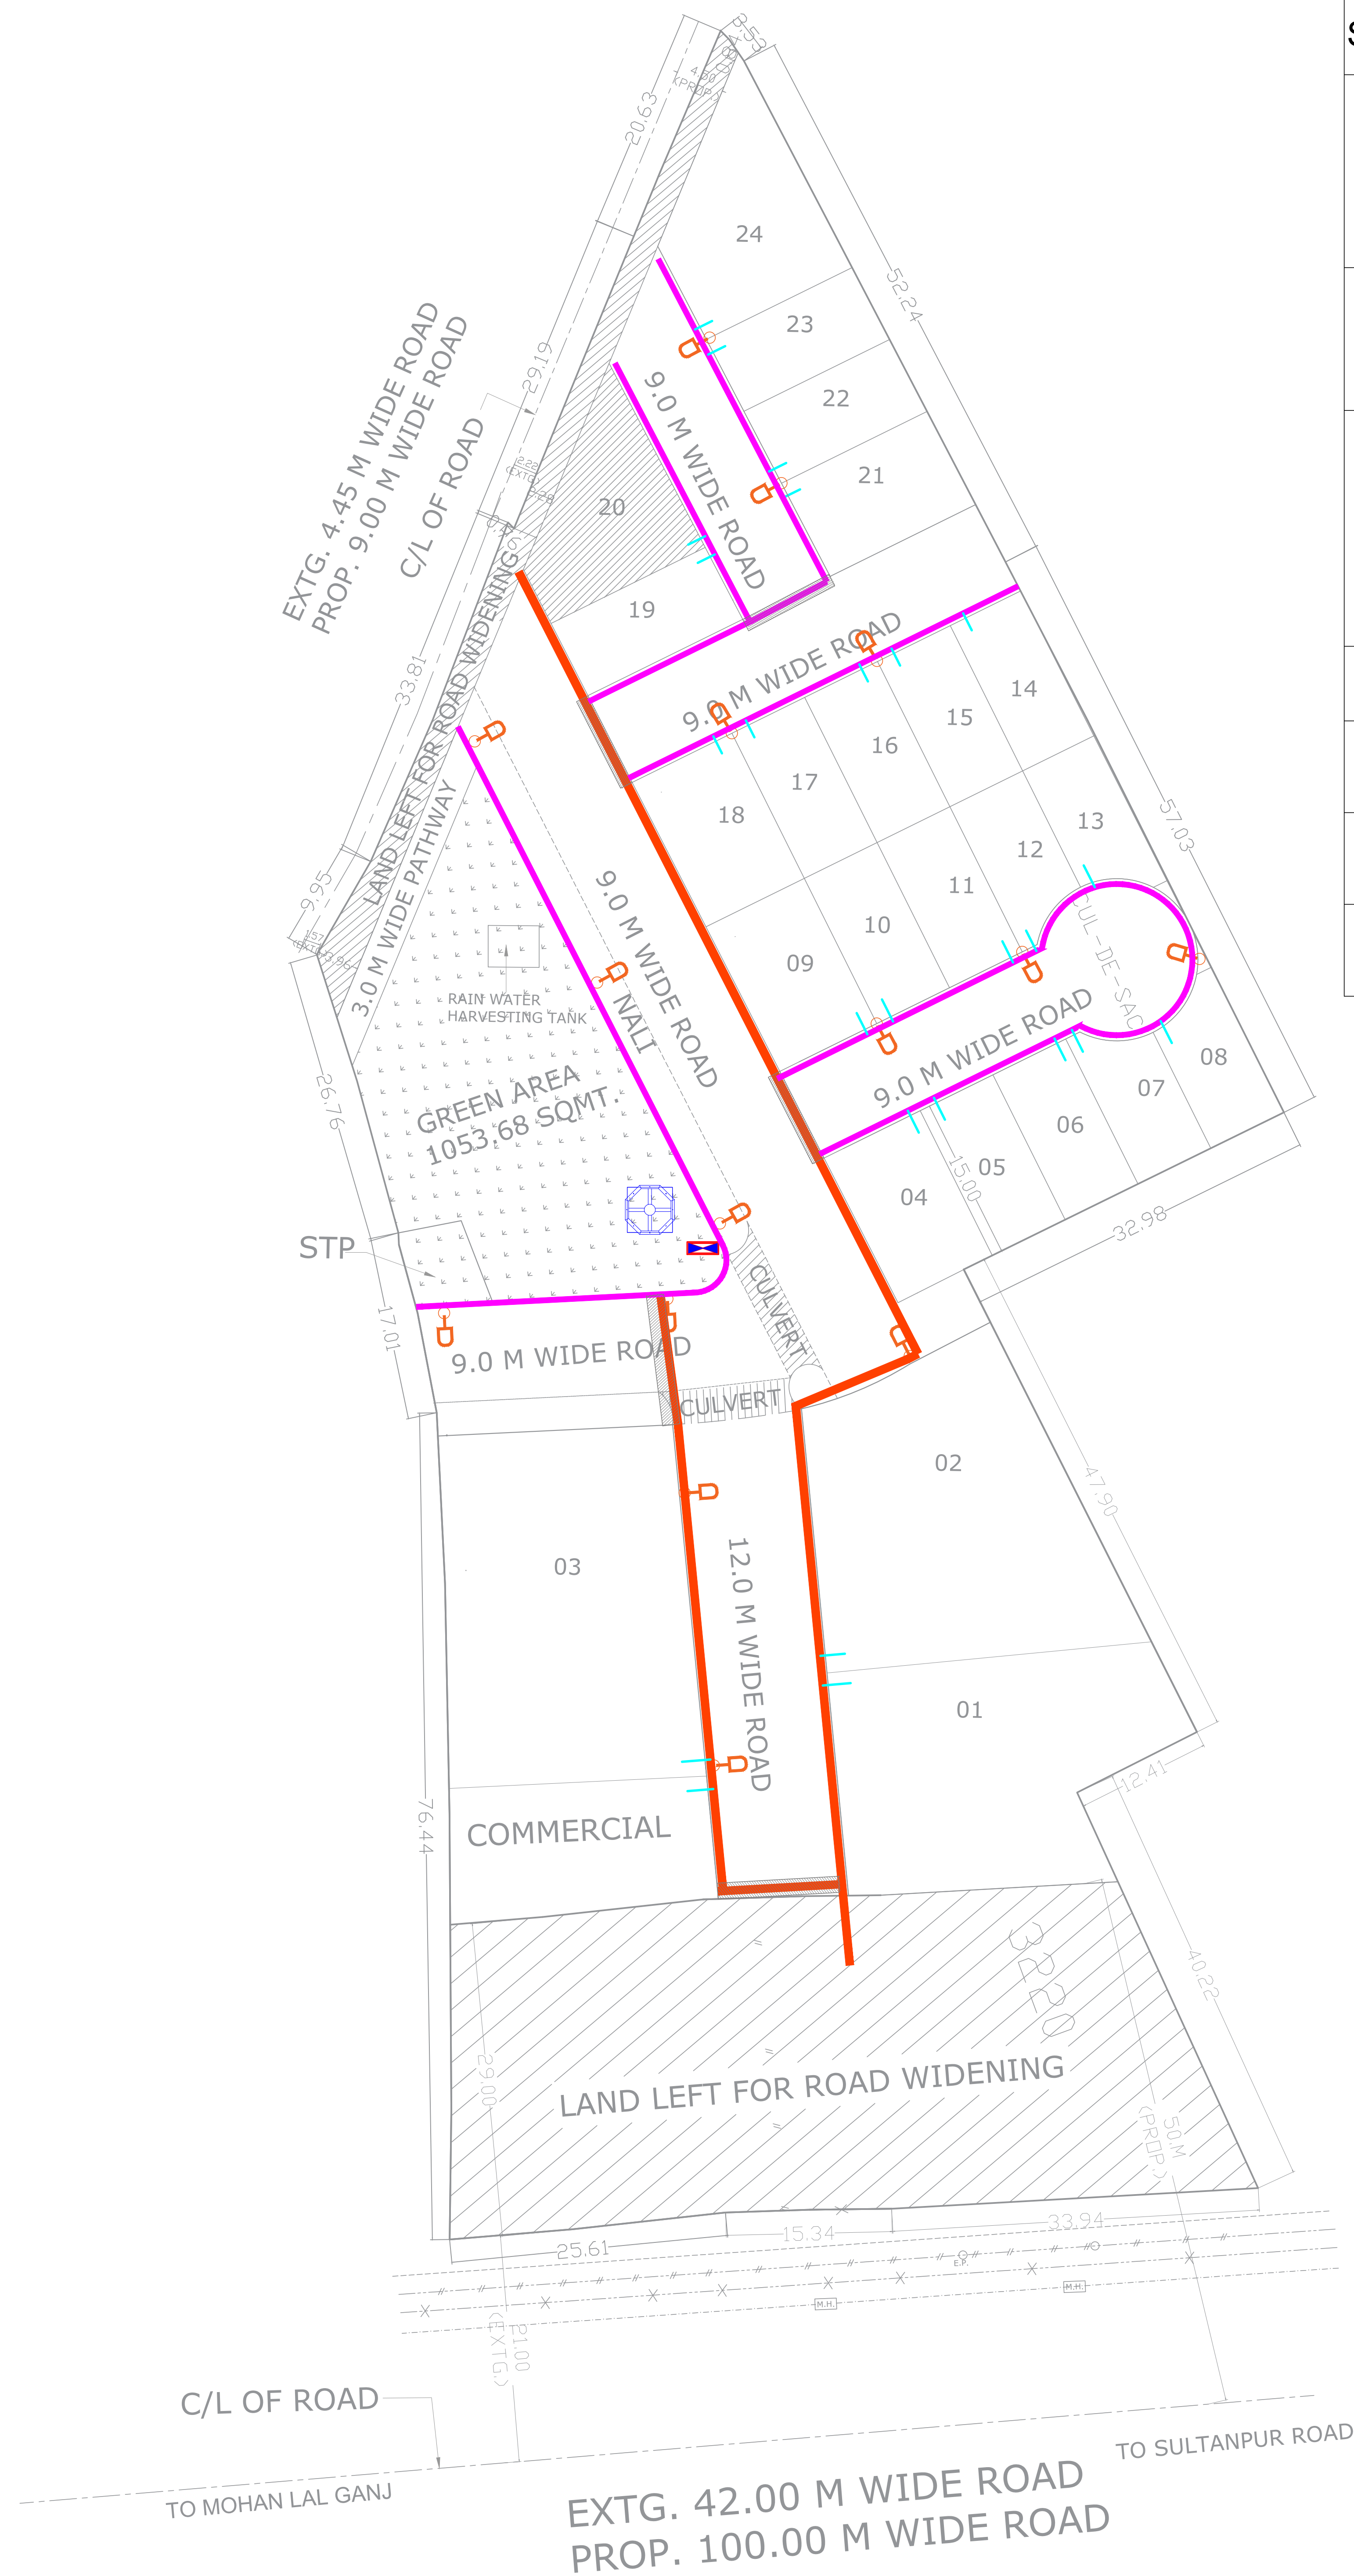
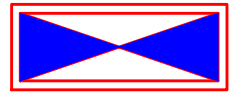


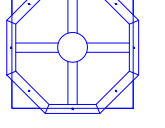

PROPOSED LAYOUT PLAN

S NO.	ITEM	DESCRIPTION
01		TYPE-1 CABLE TRENCH FOR STREET LIGHTING CABLE OR LT CABLE AND OFC CABLE (D=450MM, W=300MM)
02		TYPE-1 CABLE TRENCH FOR STREET LIGHTING CABLE OR LT CABLE AND OFC CABLE (D=600MM, W=450MM)
3		2NOS 1MTR. LONG - 63MM Ø DWC HDPE PIPE FOR CABLE ENTRY IN PLOTS FOR LT AND OFC OR 1NO 63MM Ø DWC HDPE PIPE FOR OFC AN 1NO 100MM Ø DWC HDPE PIPE FOR HT SUPPLY
4		FEEDER PILLAR
5		COMPACT TYPE SUBSTATION
6		90W SINGLE ARM STREET LIGHT WITH 7.5 MTR. POLE
7		16MTR HIGH MAST POLYGONAL POLE

TRANSFORMER -250 KVA

LEGEND:-

S. no.	Name	Symbols

AREA CHART

TOTAL PLOT AREA	= 9137.00 Sqm.
LAND LEFT FOR ROAD WIDENING	= 1978.20 Sqm.
AREA FOR NALI	= 627.00 Sqm.
NET PLOT AREA	= 6531.80 Sqm.
GREEN (PARK AREA 15.0%) (INCLUDING PATHWAY AREA)	= 979.77 Sqm.
TOTAL PLOTTED AREA	= 4646.10 Sqm.
COMMERCIAL PLOT AREA	= 307.06 Sqm.
GREEN (PARK AREA 16.13%)	= 1053.68 Sqm.
ROAD AREA	= 524.96 Sqm.

ELECTRICAL LAYOUT

PROPOSED/ REVISED LAYOUT PLAN FOR SMT. SAVITRI DEVI W/O SRI. AVDHESH MISHRA ON KHASRA NO.- 3199 ,3200, 3201, 3202 , 3203 , 3204 , 3205 , 3217 & 3220 AT NEAR PRATHMIK SWASTHYA KENDRA,GRAM - MAU, MOHANLAL GANJ , NEW JAIL ROAD, LUCKNOW.


THIS MAP HAS BEEN PREPARED UNDER MASTER PLAN 2031./BHAWAN UPVIDHI 2025

SERVICES CONSULTANT



OWNER'S

Gyan Singh Mob. 8756571414 8858766666

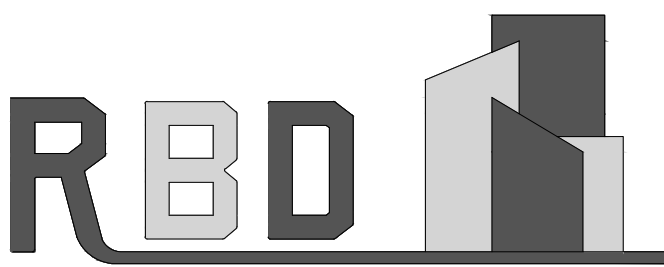

Reliable Building Designer

ShOP No.- 70, 1st. Floor Gole Market, Mahanagar, Lucknow.

email.- reliablebuildingdesigner@gmail.com

AR. SIDDHARTH RAJ (B. Arch.) CA/2012/55991

ARCHITECT