


LEGEND :		
S. No.	SYMBOL	DESCRIPTION
1.	M.H. 	MANHOLE
2.		SEWER LINE
3.	-----	BASEMENT RETAINING WALL
4.	F.L.	FORMATION LEVEL
5.	I.L.	INVERT LEVEL
6.	C.L.	CONNECTION LEVEL

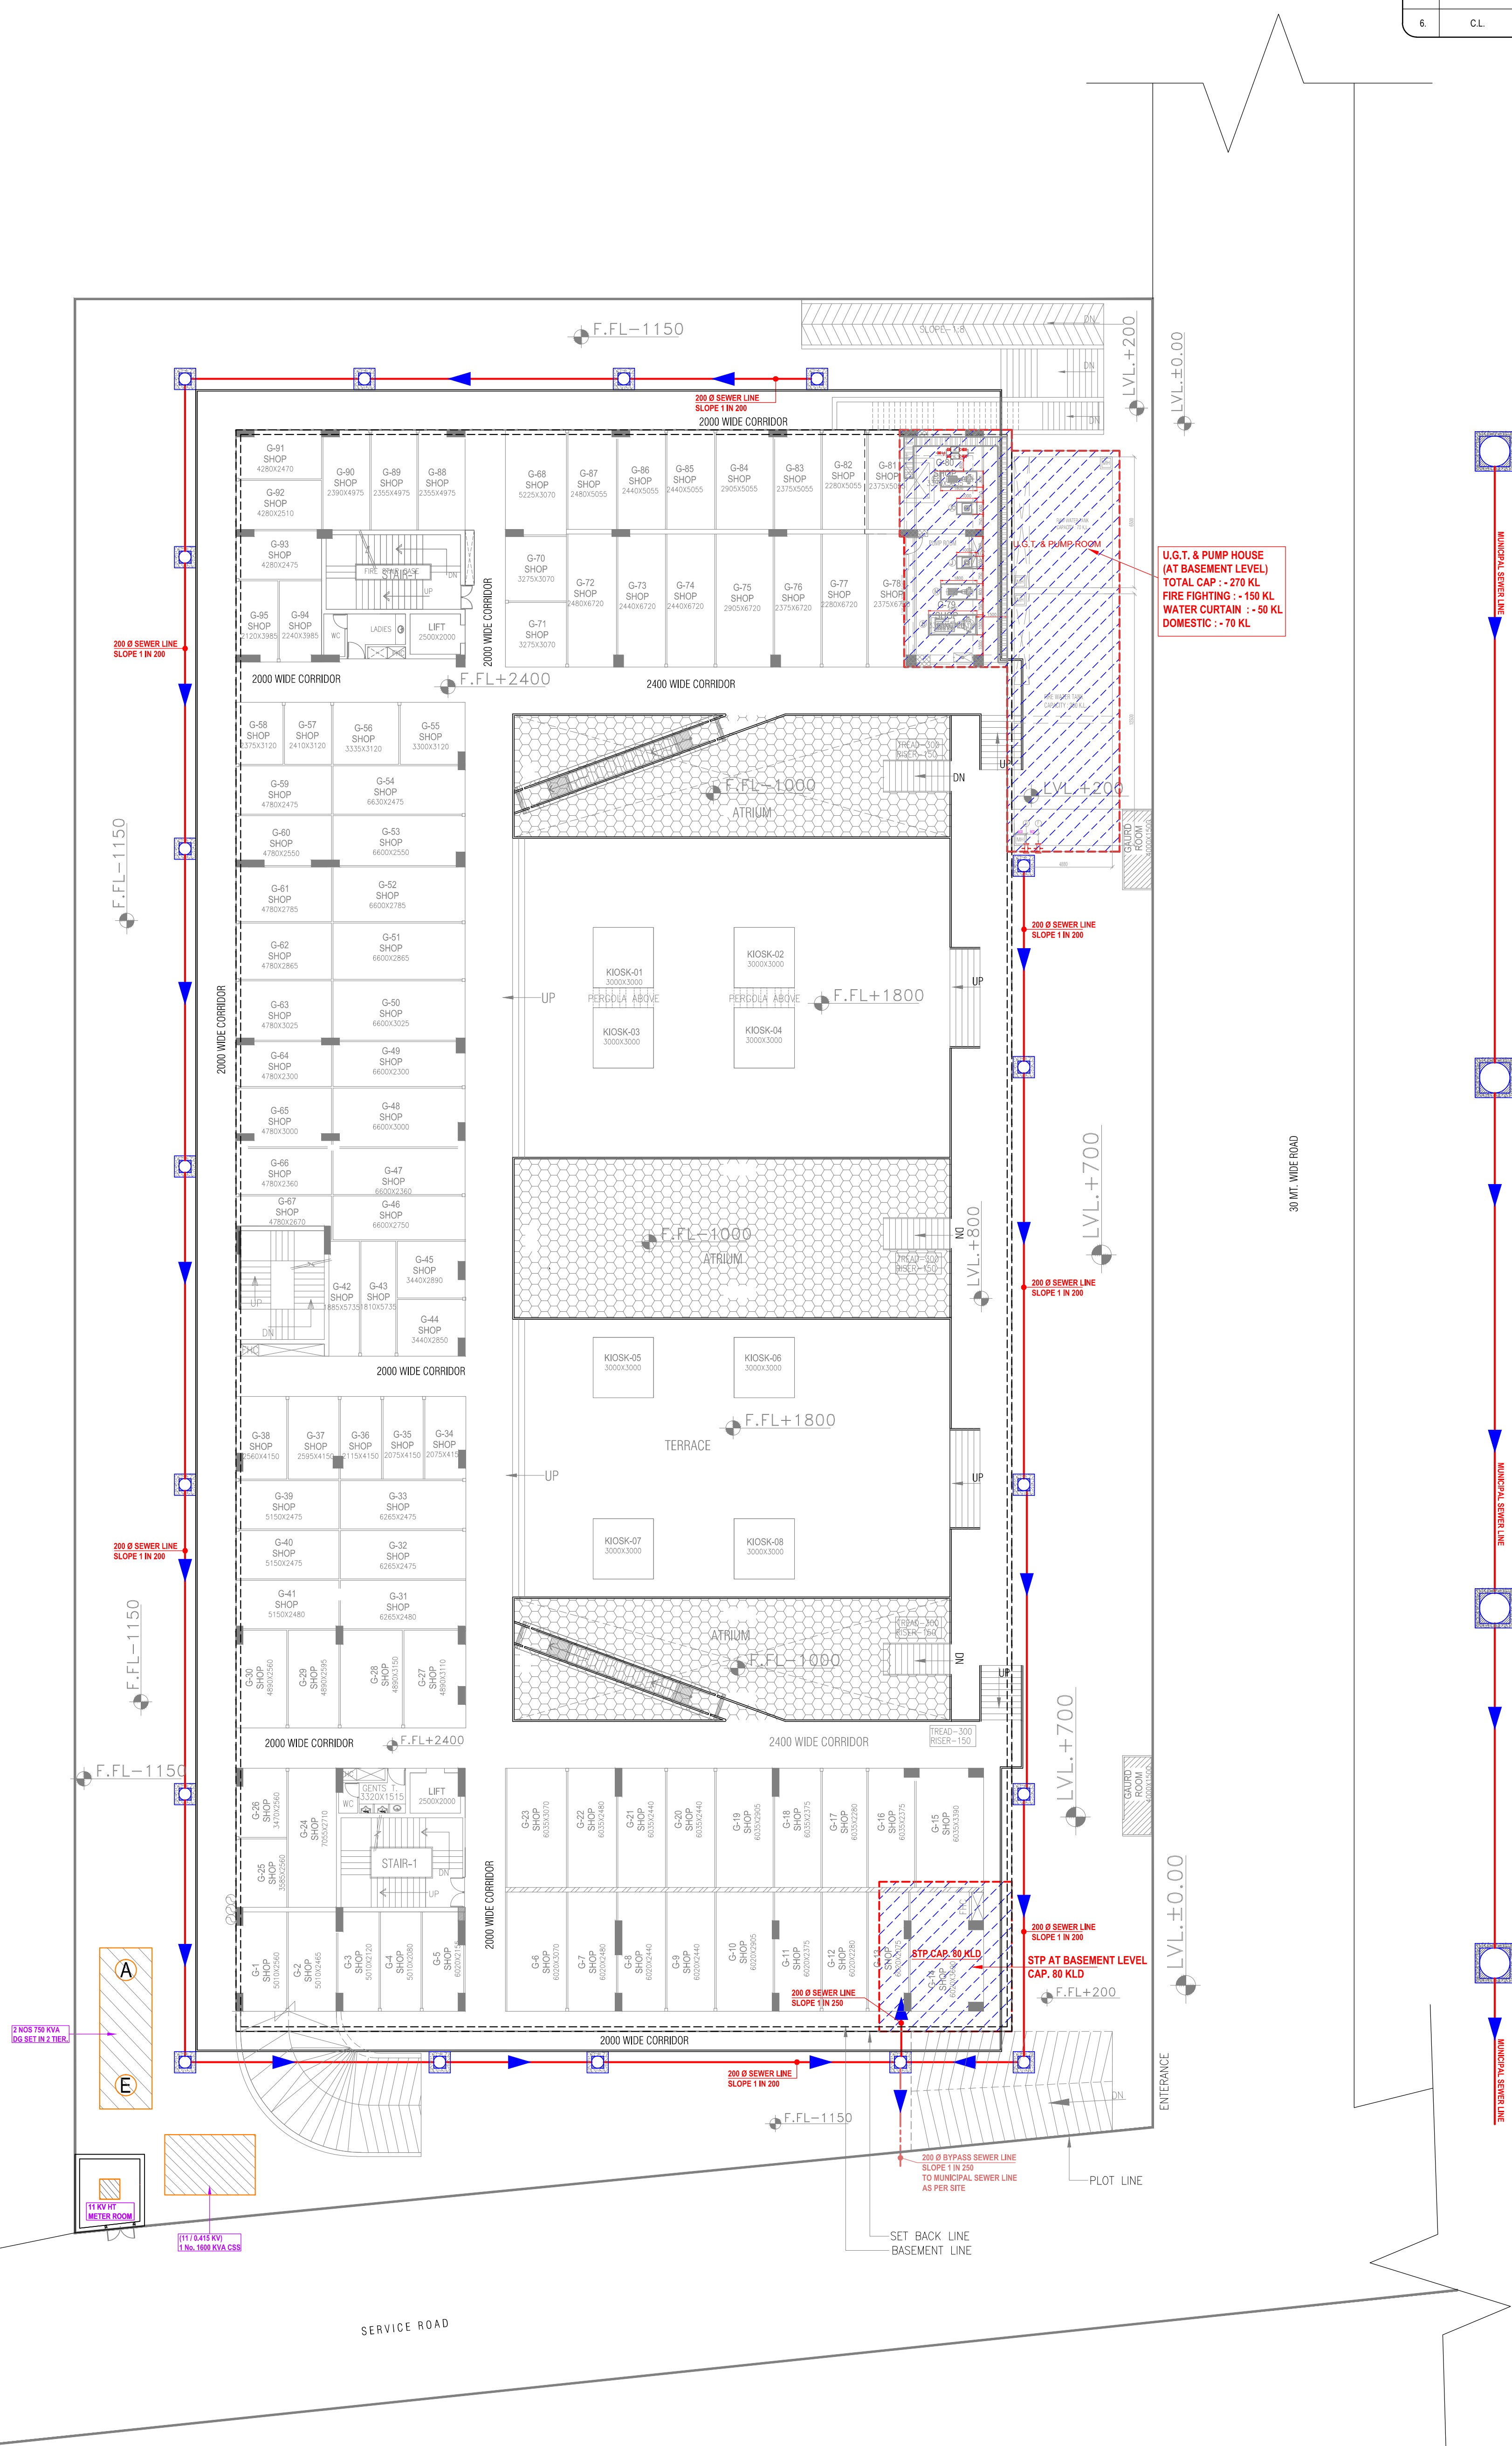

project
PROPOSED CONVENIENT SHOP
AT PLOT NO. C-16, GAUR YAMUNA CITY (POCKET-3)
MIRZAPUR SITE (LFD-3), SECTOR-19, YEIDA
GREATER NOIDA, (U.P.).

title
LAYOUT PLAN

subtitle
EXTERNAL SEWERAGE SYSTEM

drawing released for

☒ **SUBMISSION**

☐ **APPROVAL**

☐ **ADVANCE COPY**

☐ **CONSTRUCTION**

drg. no.
CGYC / 18B21 / ES - 01

scale
1 : 175

date
13.08.2019

drawn by Prem Saini
designed by Badri Vishal
checked by Anand Havelia

architects
A PLUS DESIGN ASSOCIATES.
J-16, SECTOR-41 NIODA - 201303,
Tel.:9625775674
email: aplusdesignassociates@gmail.com

services consultant
Consummate Engineering Services (P) Ltd.

 Noida Office : B - 67, Sector - 67, Noida - 201 301
Lko. Office : R 006, Rohtas Plumeria, Gomti Nagar, Lucknow
Tel : (0120) 2303500 (30 Lines)
e mail : mail@cespl.in, website : www.cespl.in