


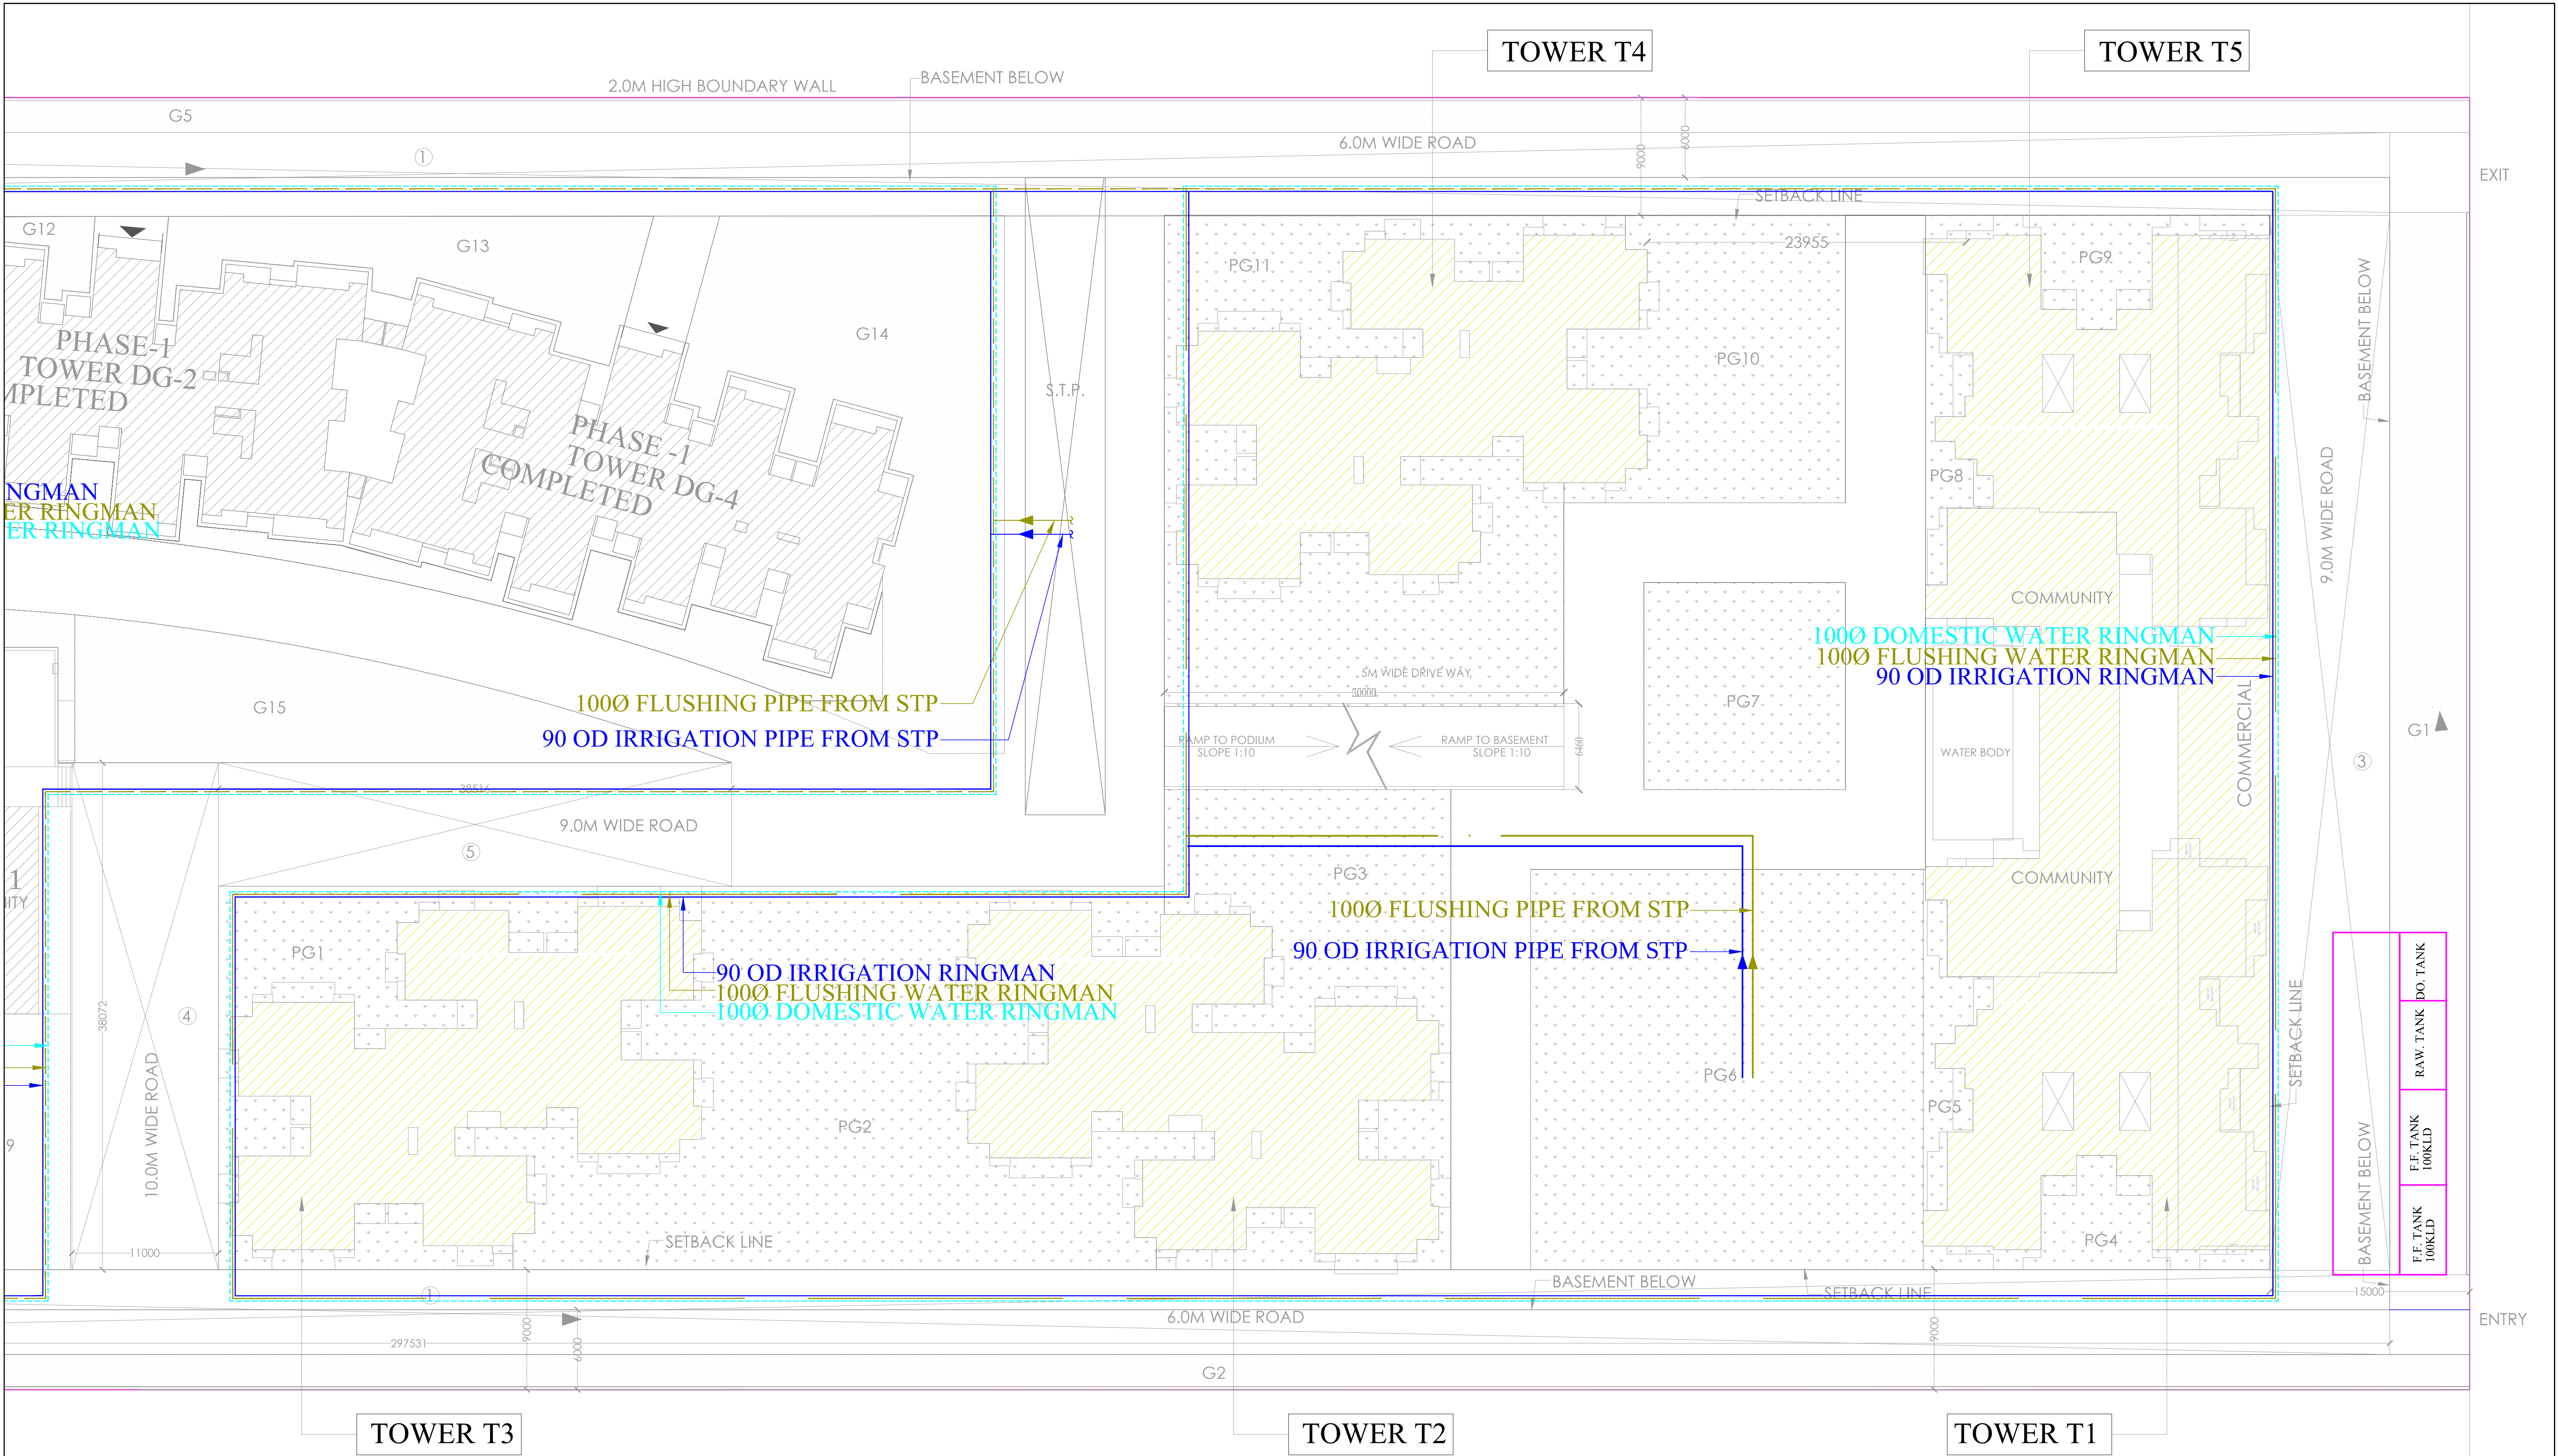

LEGEND :		
S.NO	DESCRIPTION	SYMBOL
9.	DOMESTIC WATER RINGMAN	---
10.	FLUSHING WATER RINGMAN	---
11.	IRRIGATION WATER RINGMAN	---

PROJECT:-
GROUP HOUSING **TRIDENT RESO**
FOR **DEVIKA GOLD HOMZ PVT. LTD.**
PLOT NO.-GH-06C,SECTOR-01 AT GREATER NOIDA. (U.P.)

SIGNING AUTHORITY

ARCHITECT'S SIGN

REVISED SUBMISSION DRAWING

DRG. TITLE:-
WATER SUPPLY LAYOUT PLAN
SCALE:-1:500
DLT BY:- KAMAL

DRG. NO:- 03
DATE:-23/09/2020

ARCHITECTS:-

P.N. ANDLEY B.ARCH. A.I.I.A.
ANDLEYS ASSOCIATES PVT. LTD.
ARCHITECTS ENGINEERS PLANNERS
39 HOUSING SOCIETY N.D.S.E-I NEW DELHI - 110049

PLUMBING & FIRE FIGHTING CONSULTANTS :-

PEE CONSULTANTS

815-C, EAST OF LONI ROAD
SHAHADRA, DELHI-110093
PH: 011-22816297,22815897
EMAIL: pdss_in@yahoo.com,nrcons@gmail.com