


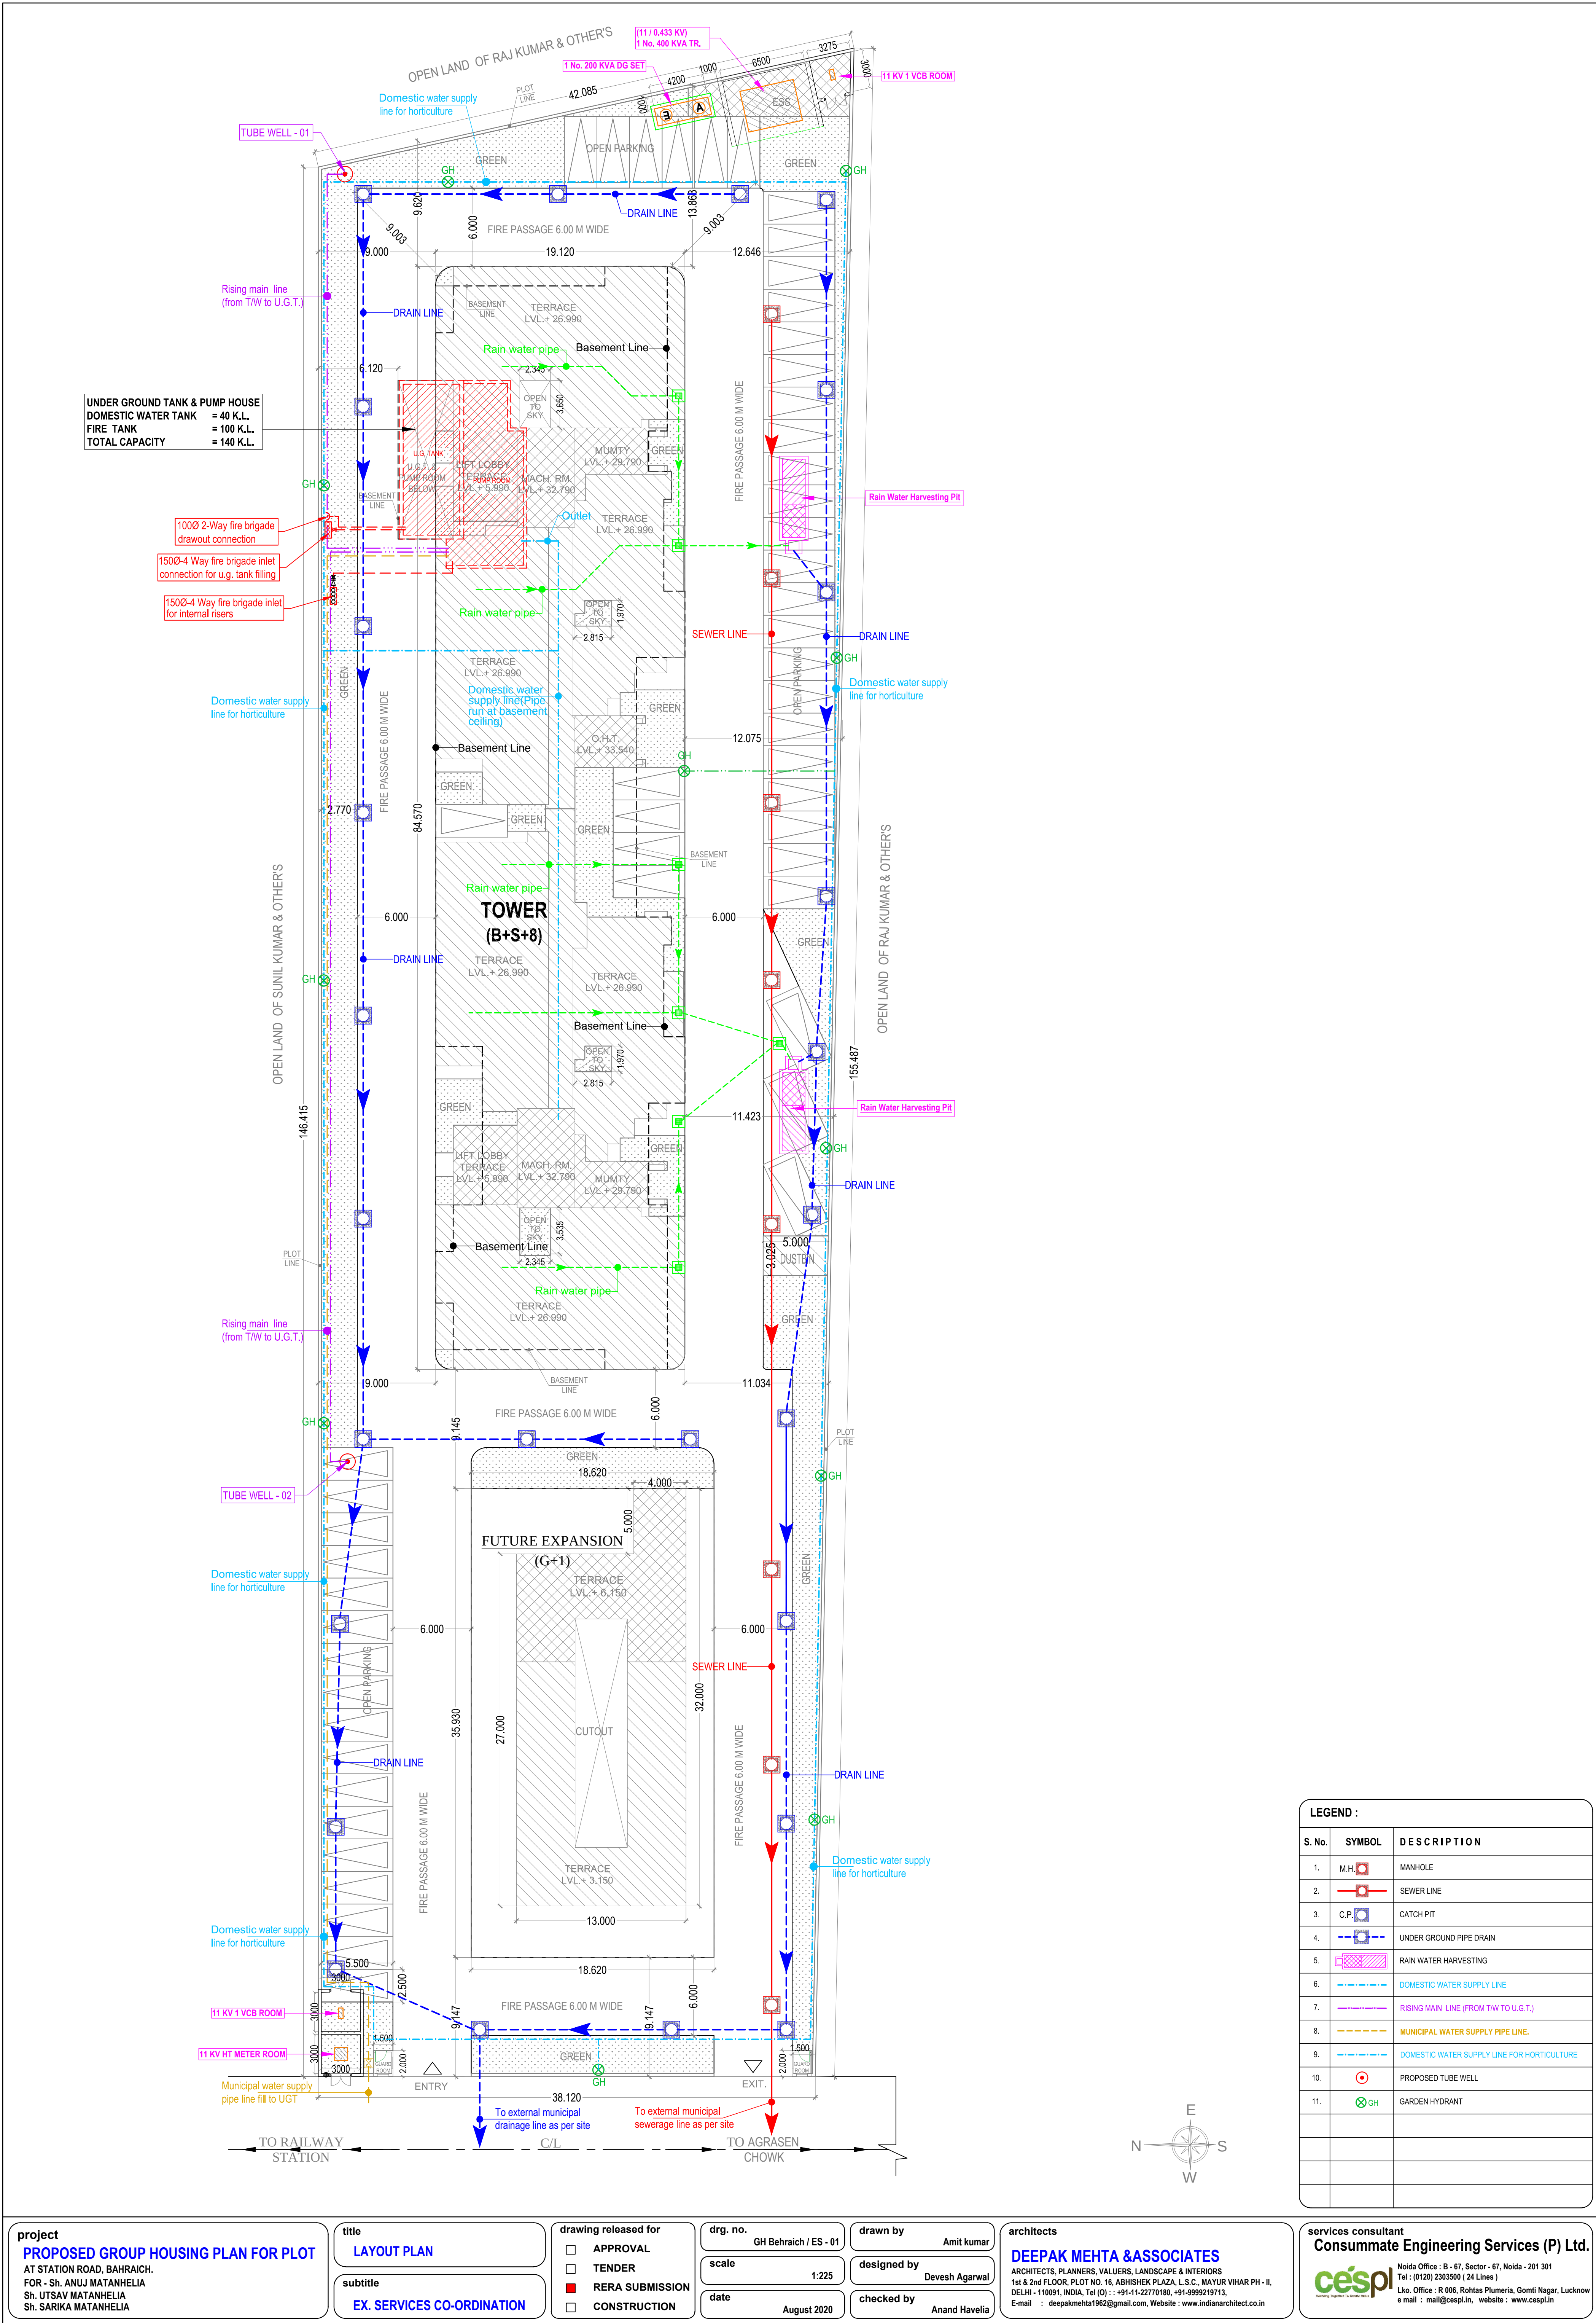

LEGEND :		
S. No.	SYMBOL	DESCRIPTION
1.	M.H.	MANHOLE
2.	SEWER LINE	SEWER LINE
3.	C.P.	CATCH PIT
4.	UNDER GROUND PIPE DRAIN	UNDER GROUND PIPE DRAIN
5.	RAIN WATER HARVESTING	RAIN WATER HARVESTING
6.	DOMESTIC WATER SUPPLY LINE	DOMESTIC WATER SUPPLY LINE
7.	RISING MAIN LINE (FROM T.W. TO U.G.T.)	RISING MAIN LINE (FROM T.W. TO U.G.T.)
8.	MUNICIPAL WATER SUPPLY PIPE LINE	MUNICIPAL WATER SUPPLY PIPE LINE
9.	DOMESTIC WATER SUPPLY LINE FOR HORTICULTURE	DOMESTIC WATER SUPPLY LINE FOR HORTICULTURE
10.	PROPOSED TUBE WELL	PROPOSED TUBE WELL
11.	GARDEN HYDRANT	GARDEN HYDRANT

project

PROPOSED GROUP HOUSING PLAN FOR PLOT

AT STATION ROAD, BAHAICH,
FOR - Sh. ANUJ MATANHELIA
Sh. UTSAV MATANHELIA
Sh. SARIKA MATANHELIA

title

LAYOUT PLAN

subtile

EX. SERVICES CO-ORDINATION

drawing released for

☐ APPROVAL
☐ TENDER
☒ RERA SUBMISSION
☐ CONSTRUCTION

drg. no.

GH Behraich / ES - 01

scale

1:225

date

August 2020

drawn by

Amit kumar

designed by

Devesh Agarwal

checked by

Anand Havelia

architects

DEEPAK MEHTA & ASSOCIATES

ARCHITECTS, PLANNERS, VALUERS, LANDSCAPE & INTERIORS
1st & 2nd FLOOR, PLOT NO. 16, ABHISHEK PLAZA, L.S.C., MAYUR VIHAR PH - II,
DELHI - 110091, INDIA. Tel (O) : +91-11-22770180, +91-9998219713
E-mail : deepakmehta1962@gmail.com Website : www.indianarchitect.co.in

services consultant

Consummate Engineering Services (P) Ltd.

Noida Office : B - 67, Sector - 67, Noida - 201 301
Tel : (0120) 2303500 / 24 Lines
Lko. Office : R 006, Rohtas Plumeria, Gomti Nagar, Lucknow
e mail : mail@cespi.in, website : www.cespi.in