


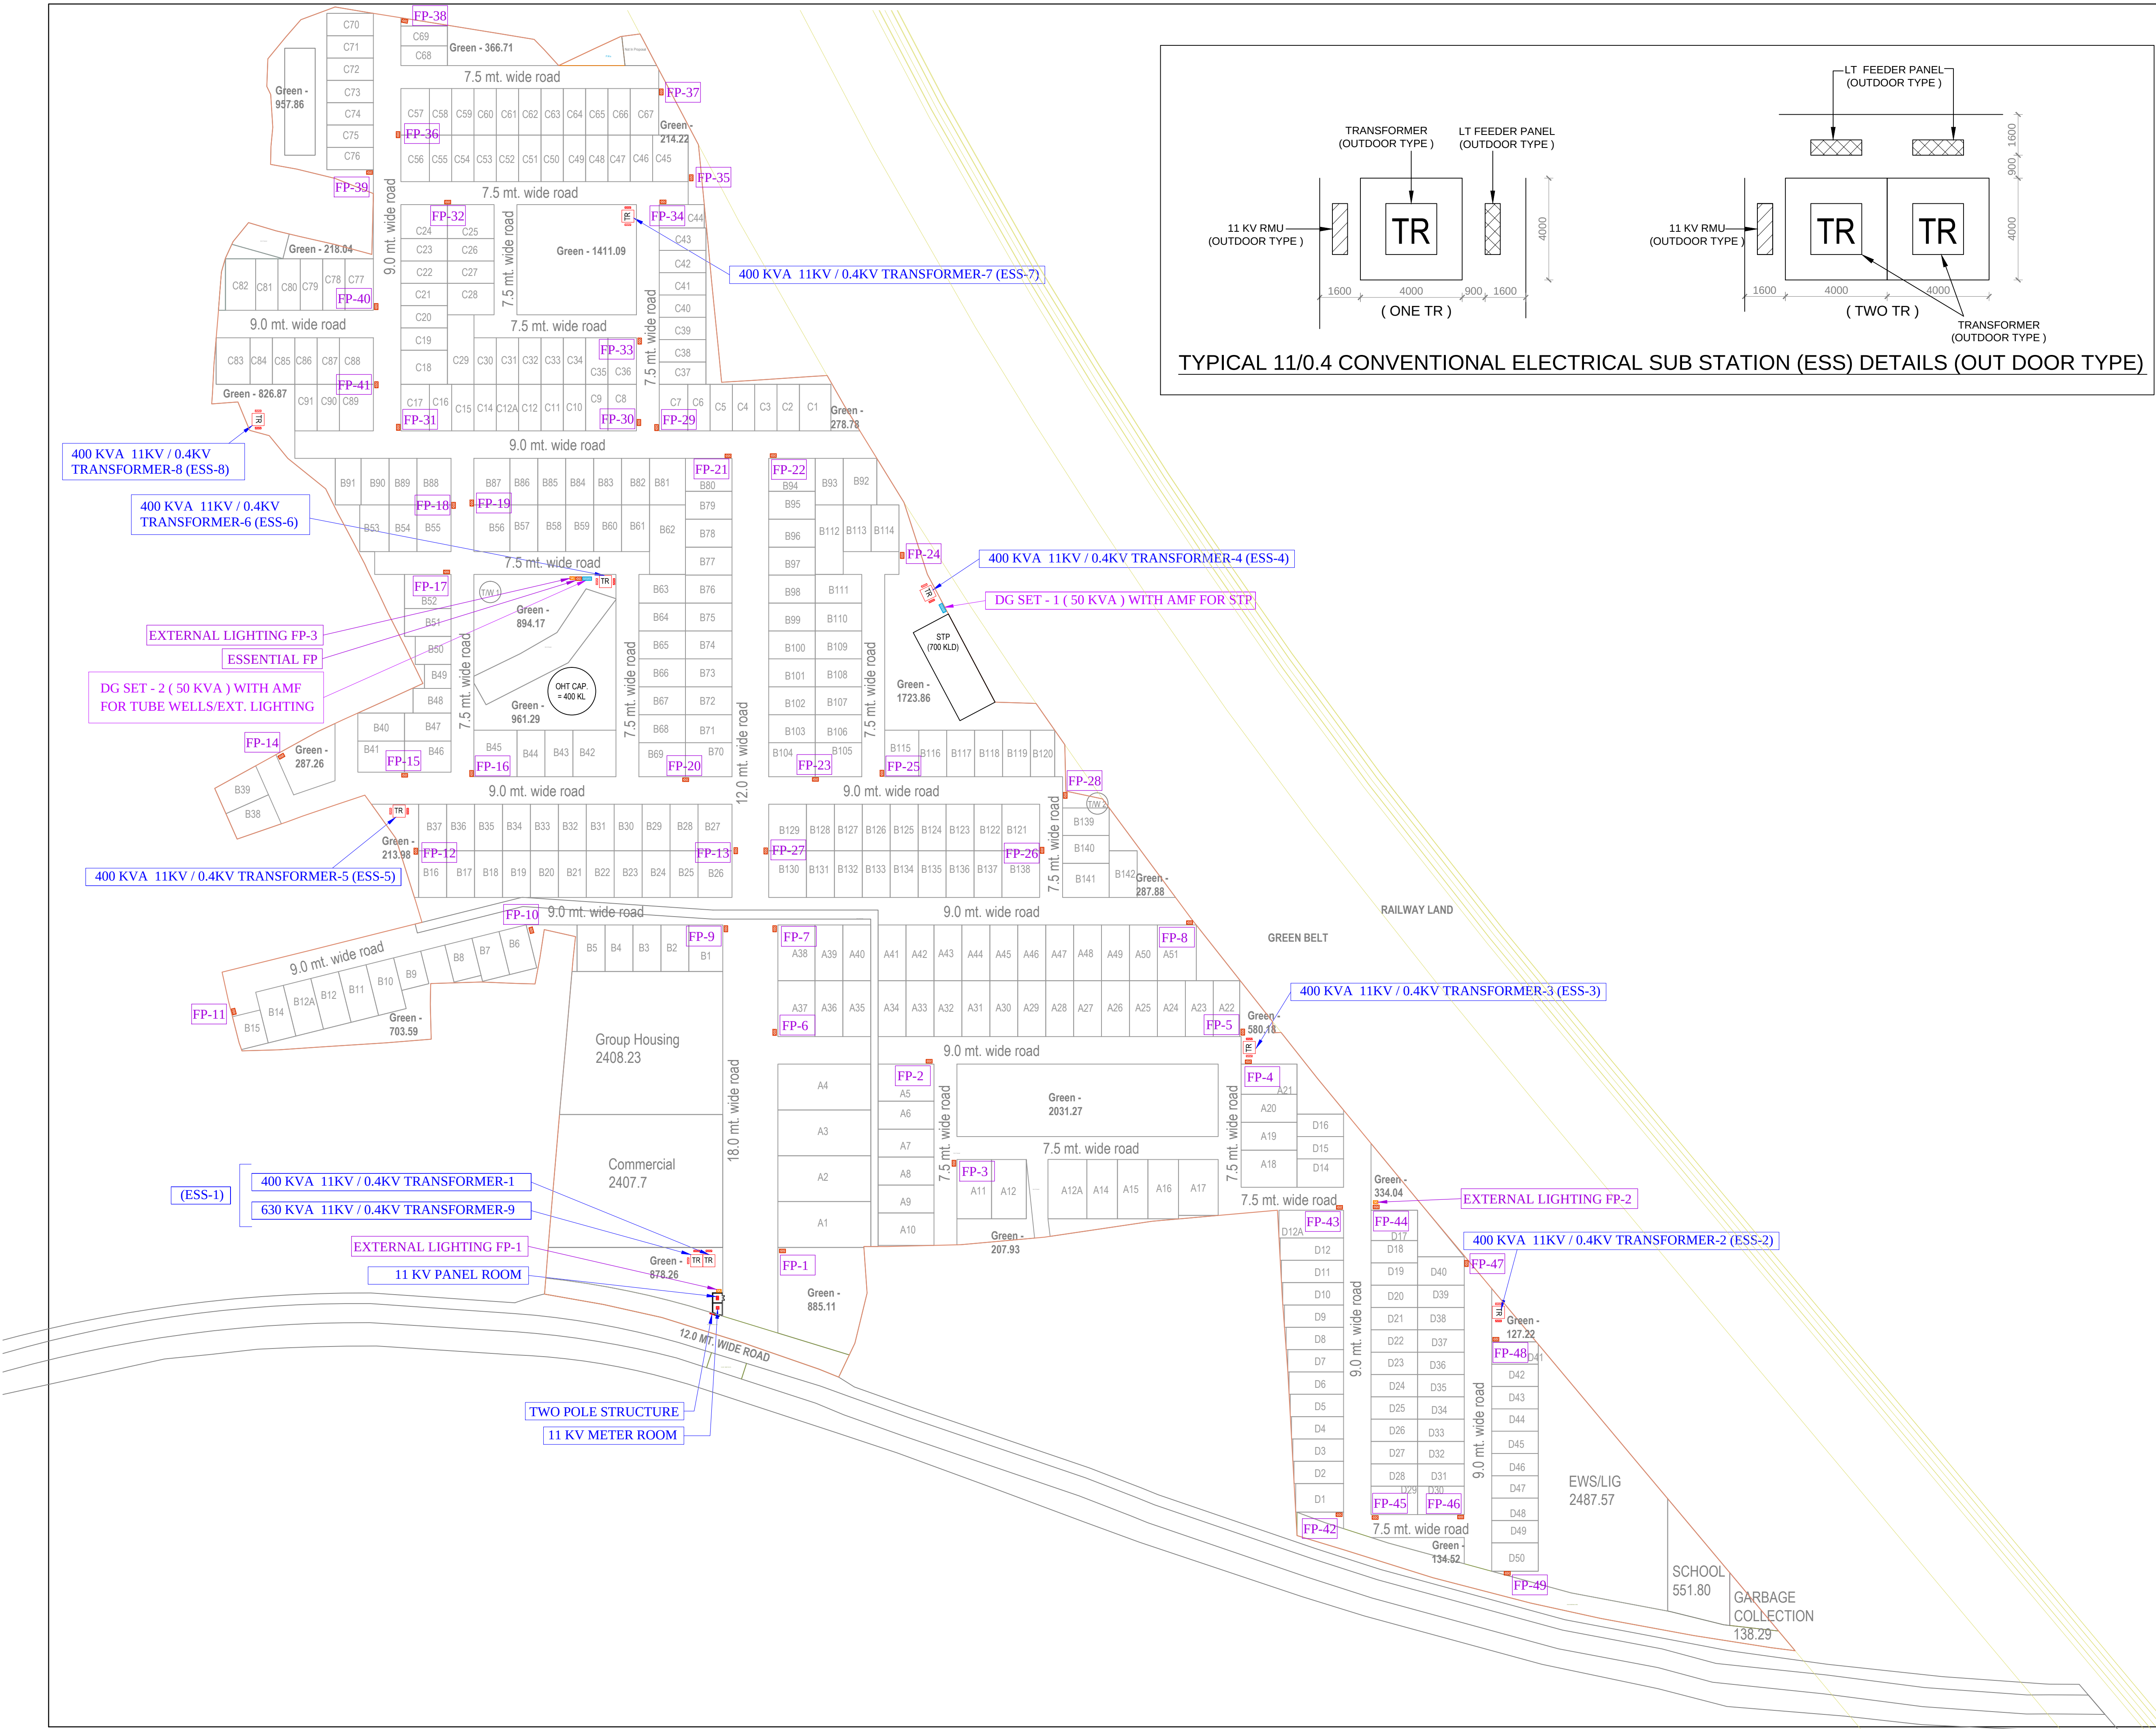

Drg. No. KA.EN.TP/- EE-08

KAILASHA ENCLAVE TOWNSHIP

LEGEND :			
S. No.	SYMBOL	DESCRIPTION	QTY.
1.		EXTERNAL LIGHTING FEEDER PILLAR	3
2.		FEEDER PILLAR	50
3.		ESSENTIAL FEEDER PILLAR	1
4.			
5.			
6.			

1	28.08.2021	For feeder pillar location approval
rev. no.	date	revision

CLIENT
GAYATRI DEVELOPERS, BHUDEV
PROPCON LLP,

PROJECT
PROPOSED KAILASHA ENCLAVE
TOWNSHIP AT SULTANPUR ROAD
LUCKNOW

DRG TITLLE
LAYOUT PLAN

DATE	SCALE	NORTH
28 July-2021	1:1000	

☐ SUBMISSION	☐ INFORMATION
☒ APPROVAL	☐ CONSTRUCTION

DRG. TITLE
LAYOUT PLAN
EXTERNAL ELECTRICAL SYSTEM

SERVICES CONSULTANT
 Shiv Sunder Constructions
& Consultants (P) Ltd.
5/763, Vikas Khand,Gomti Nagar,Lucknow
Mob No -9936190952
email : enggimate@gmail.com / rkumar1761@gmail.com

architects
 DIMENSION PLUS STUDIO
C-1255, INDIRA NAGAR, LUCKNOW.
PH NO. - 9455394469,9450974530,8565839896
EMAIL : SINGH.VERSHAT@GMAIL.COM