


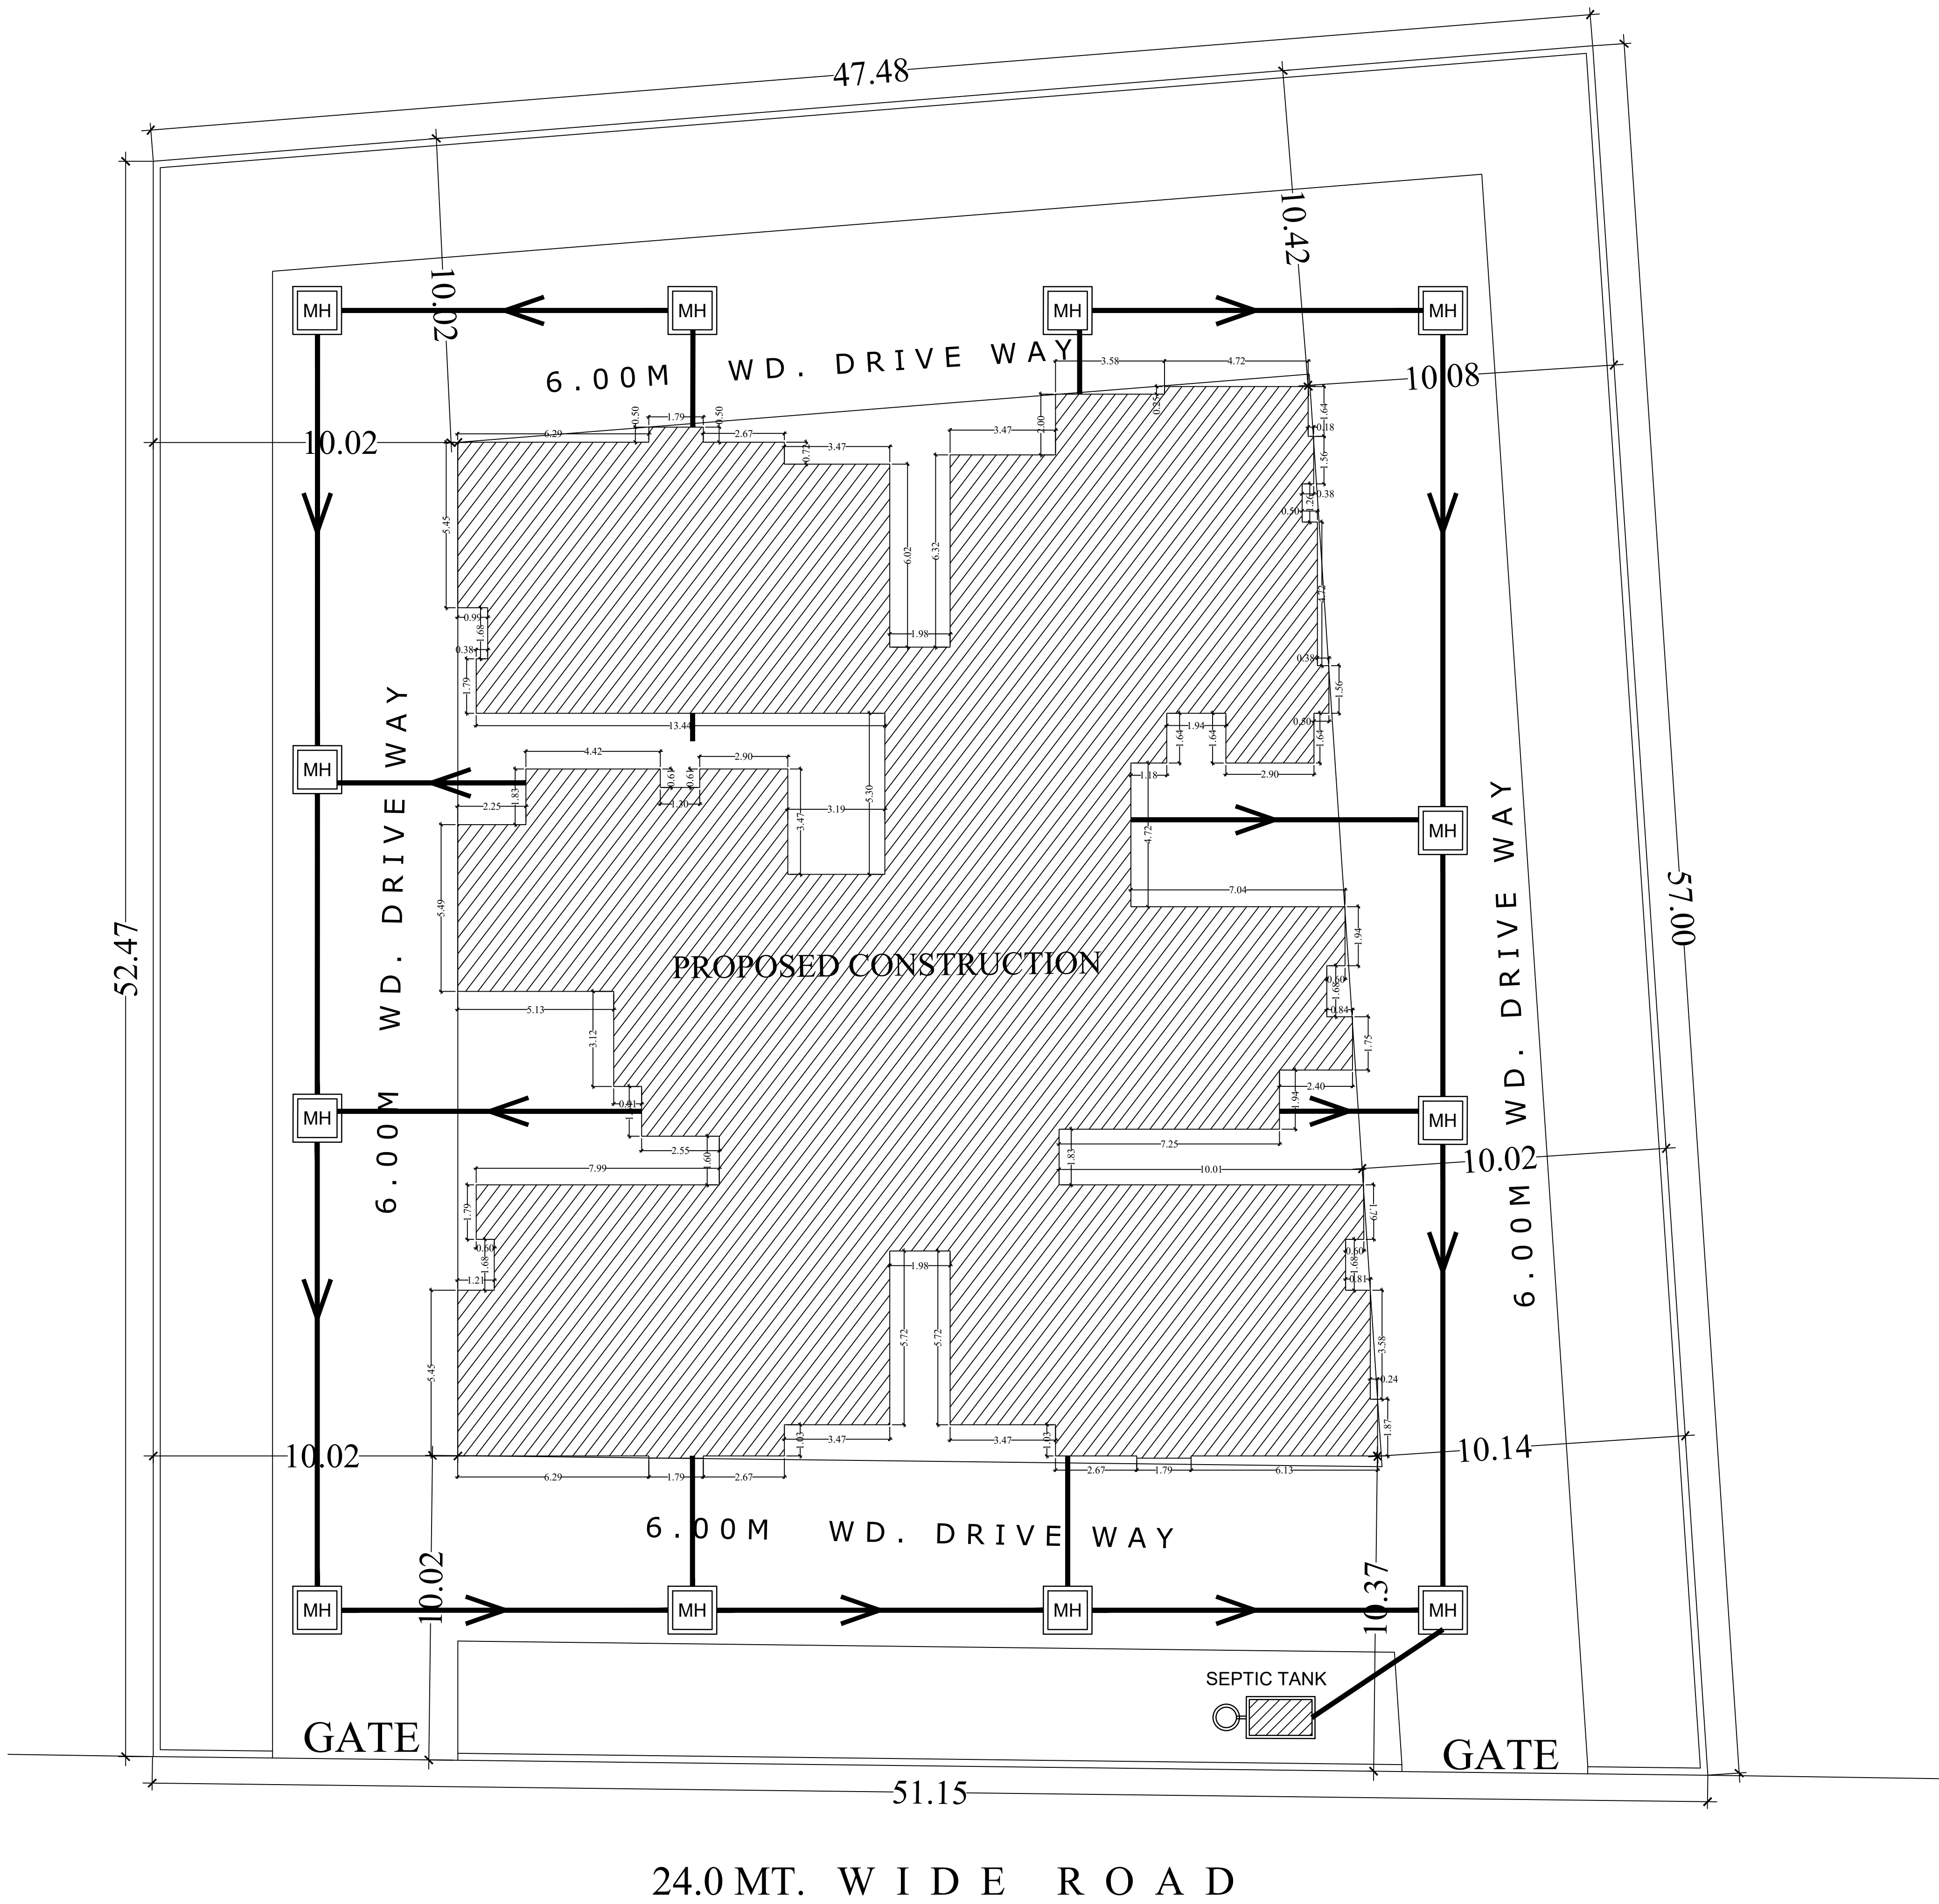

SITE PLAN -SEWERAGE

PROPOSED RESIDENTIAL GROUP HOUSING AT KH. NO.209(PART), MAUZA CHAMRAULI, TEHSIL & DISTRICT AGRA.
OWNER'S NAME :- BIBHAB BUILDWELL

	AUTH. SIGNATORY	SCALE:- 1: 200	NORTH
		DATE - 12/07/2022	