


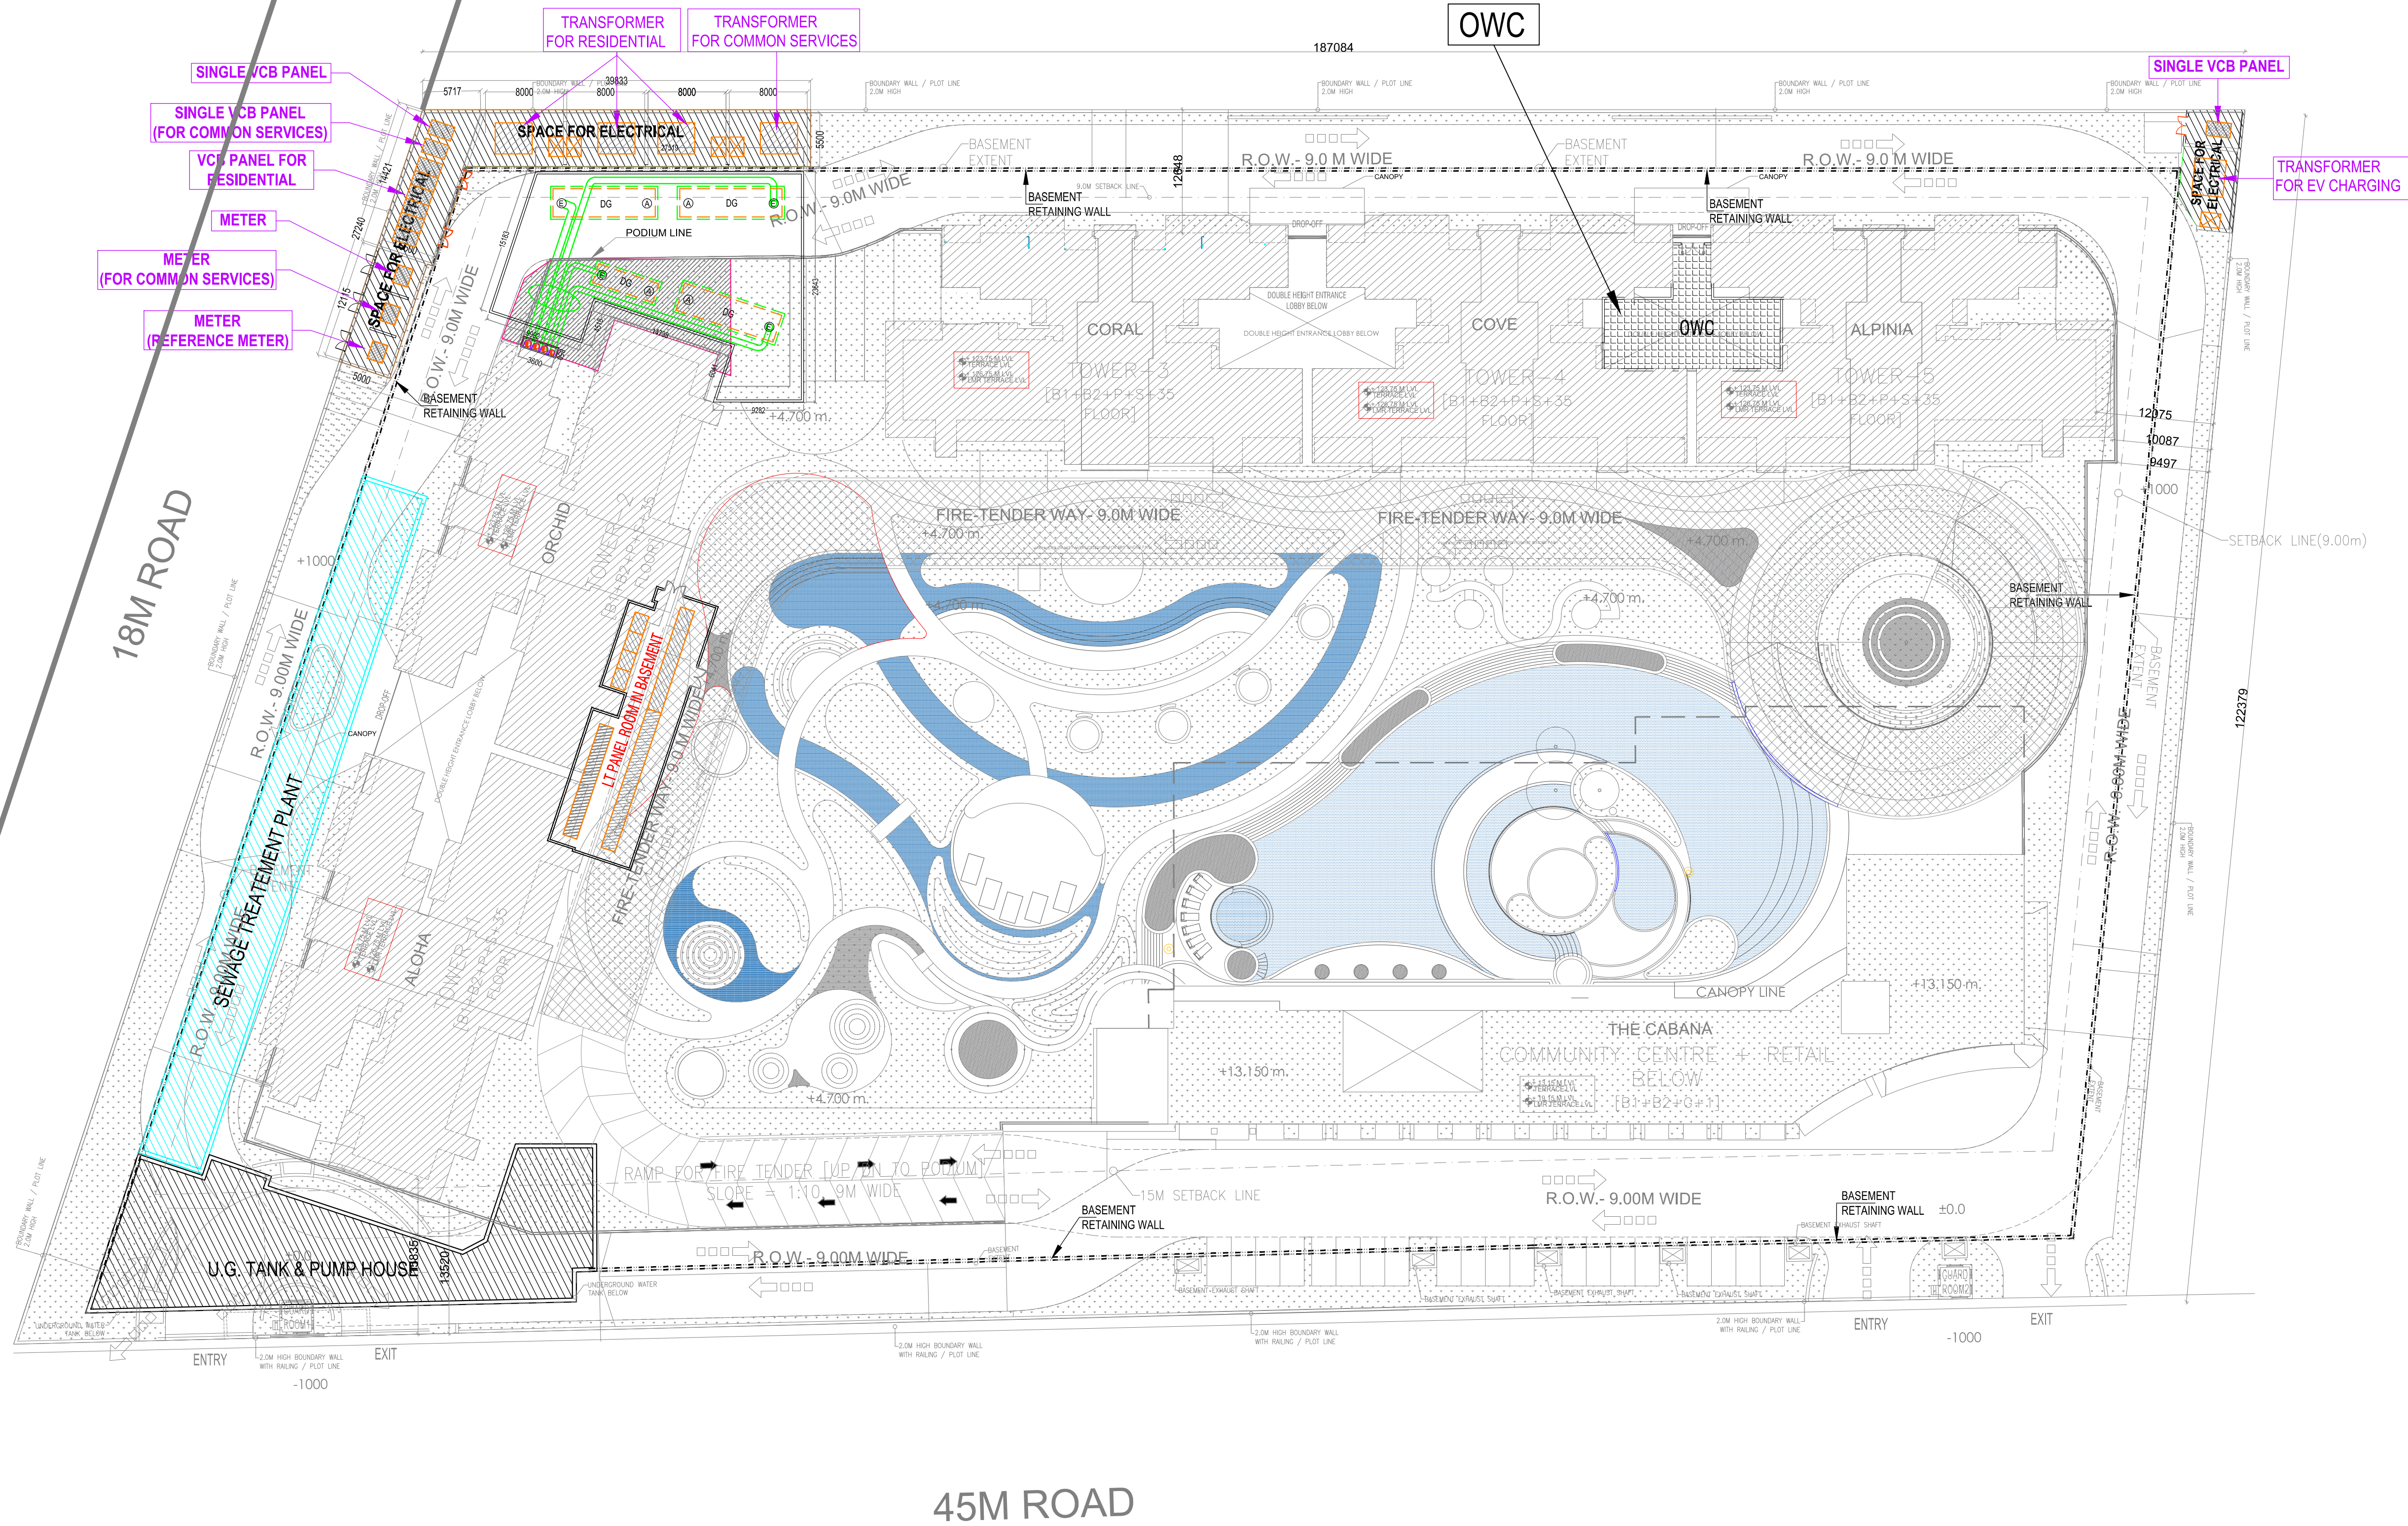

Rev. No.	Date	Revision
..	..	..
Project : PROP. GROUP HOUSING "GODREJ 146" AT SECTOR 146, NOIDA.		
Title : LAYOUT PLAN		
Subtitle : EXTERNAL ELECTRICAL SYSTEM		
Drawing Released For : ☐ APPROVAL ☒ RERA SUBMISSION ☐ ADVANCE COPY ☐ CONSTRUCTION		
Drg. No : Godrej 146 / External / EL - 01		
Scale : 1 : 375	Drawn By : Amit Kamboj	
Date : March 2023	Design By : Sanjay Goel	
Ckd By :		Anand Havelia
Architects : GOLDEN INDIA ARCHITECTS		
Services Consultant : Consummate Engineering Services (P) Ltd. Noida Office : B - 67, Sector - 67, Noida - 201 301 Tel : (0120) 2303500 (24 Lines) Lko. Office : R 006, Rontas Plumeria, Gomti Nagar, Lucknow e mail : mail@cespln, website : www.cespln		