

EXISTING CHAK ROAD


GARBAGE COLLECTION
CHAMBER
AREA = 33.00sq.mt.

CHAK ROAD
area = 337.35sq.mt.

NALI
area = 172.02sq.mt.

EXISTING CHAK ROAD

NALI
area = 159.53sq.mt.

GARBAGE COLLECTION
CHAMBER
AREA = 33.00sq.mt.










AREA IN ROAD WIDENING
53.35 sq.mt.

15% GREEN AREA
1549.35 sq.mt.

RAIN WATER
HARVESTING

PROPERTY LINE

15.0 MT WIDE ROAD

1500























SERVICES PLAN

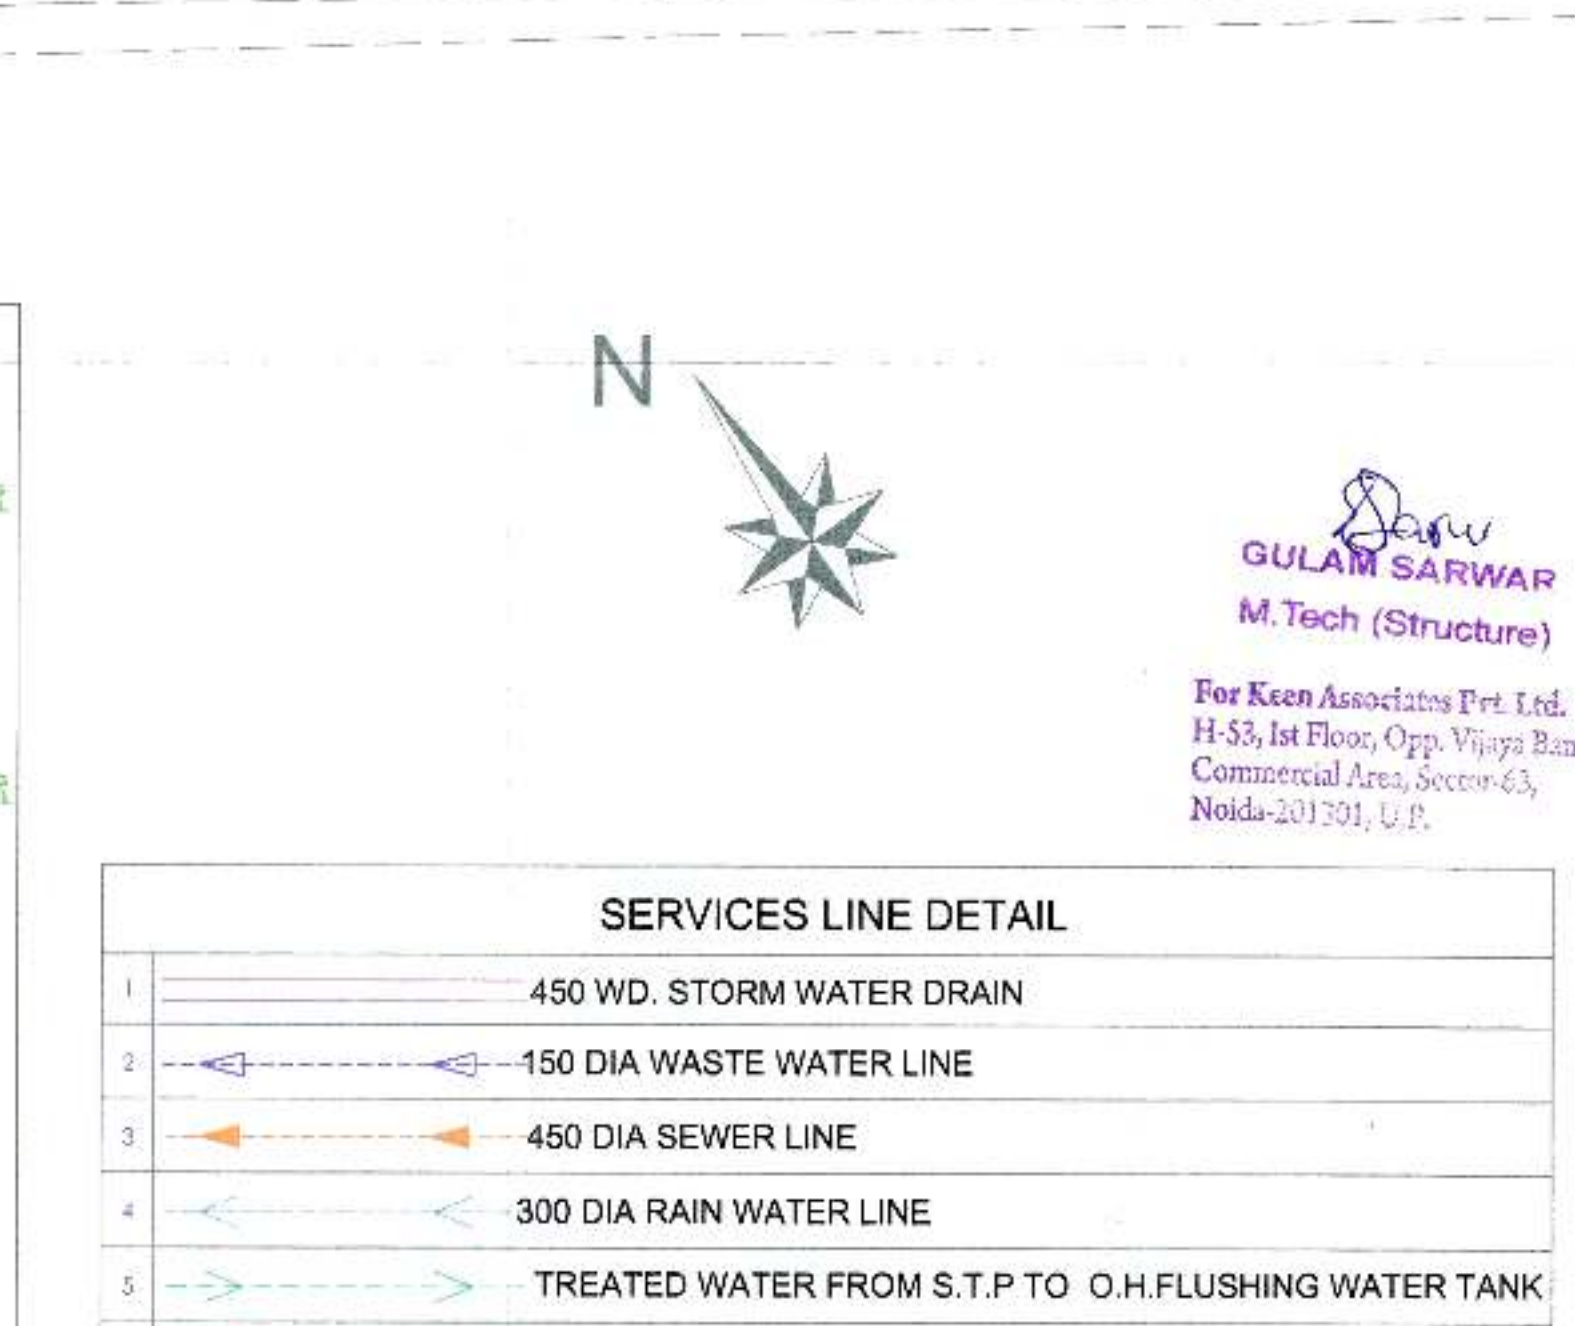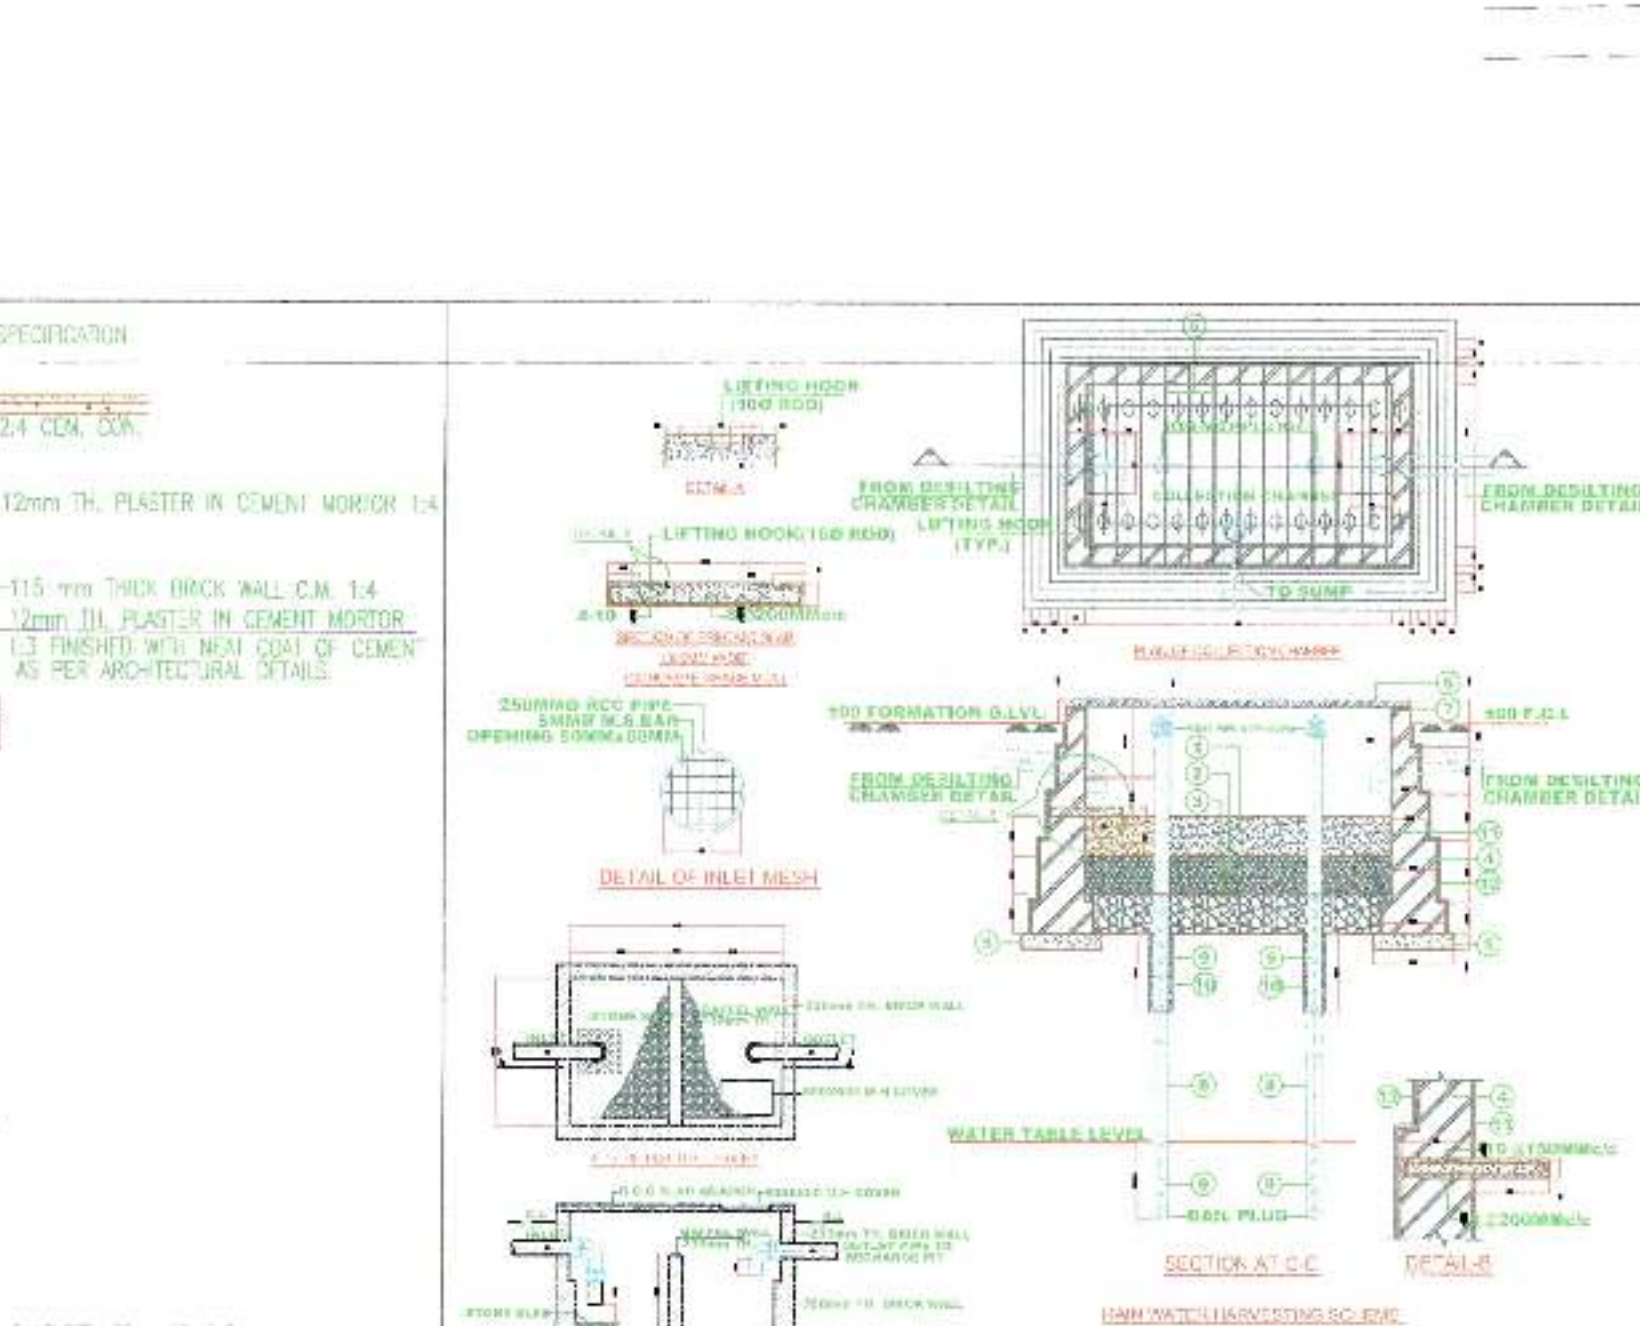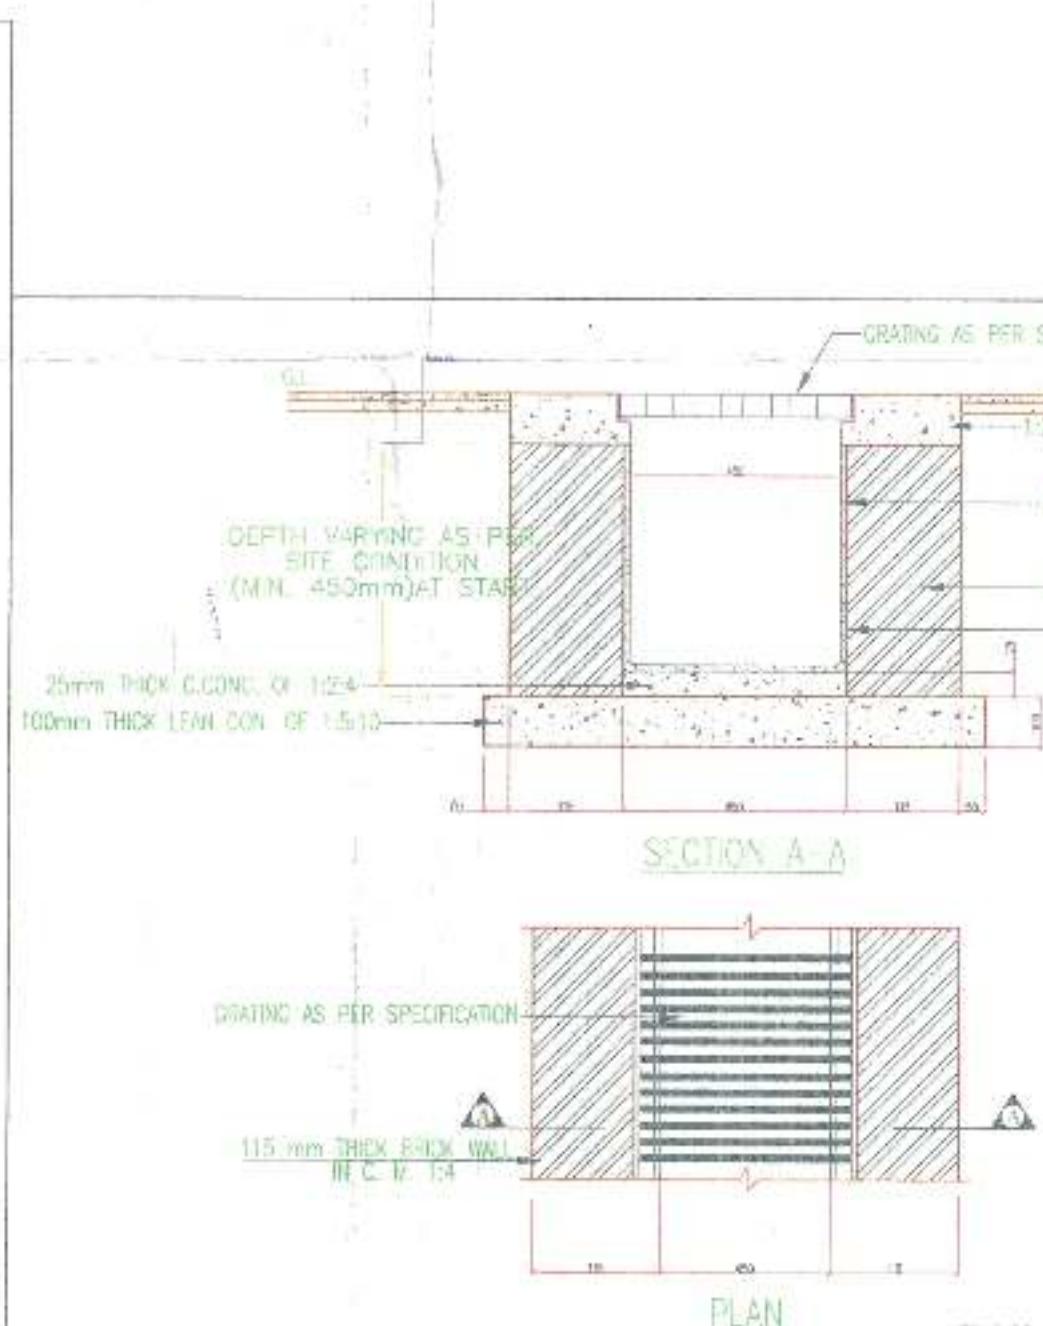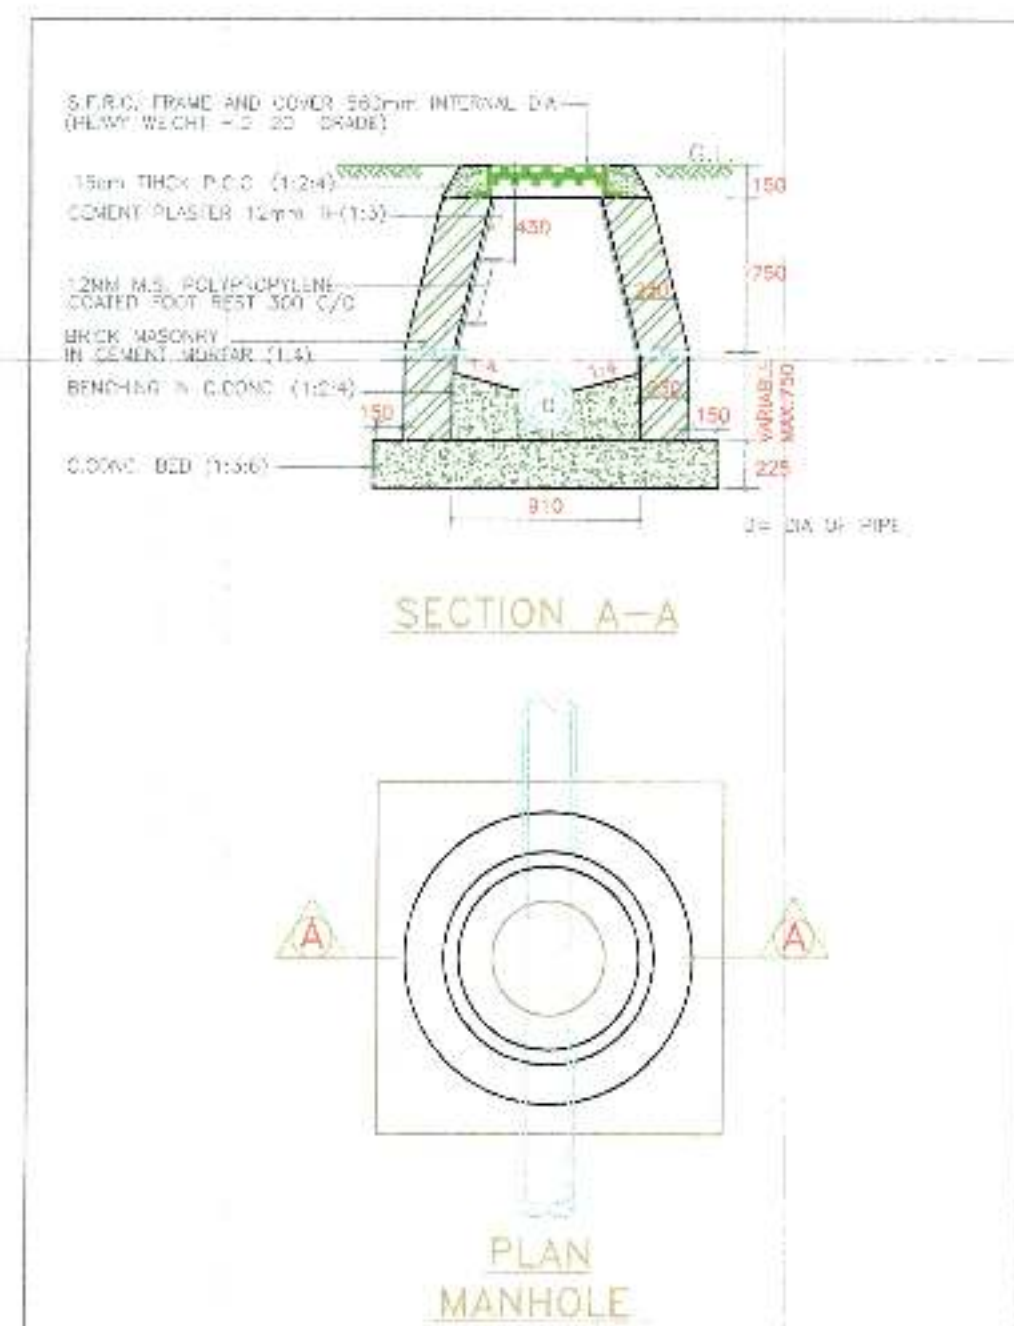

SERVICES LINE DETAIL

1	450 WD. STORM WATER DRAIN
2	150 DIA WASTE WATER LINE
3	450 DIA SEWER LINE
4	300 DIA RAIN WATER LINE
5	TREATED WATER FROM S.T.P TO O.H.FLUSHING WATER TANK
6	DOMESTIC WATER SUPPLY