


SNO.	OPEN AREA (ROAD/ PATH AREA +PARK / PLAY GROUND) SQM	HECTARE	REQUIRED TREES /HECTARE	TOTAL REQUIRED TREES	TOTAL ACHIEVED TREES
1	35134.57	3.51	125	439.18	480.00

SCHEDULES OF TREES (1.5m tall)					
SYM.	TYPE	BOTANICAL NAME	COMMON NAME	QTY (NOS.)	C/c spacing
T1		Cassia Fistula	Amaltas	121	10.0m
T2		Delonix Regia	Gulmauhar	114	10.0m
T3		Bauhinia Variegata	Kachnar	85	10.0m
T4		Schleichera oleosa	Kusum	102	10.0m
T5		Azadirachta Indica	Neem	78	10.0m
TOTAL NO. OF TREES				480	

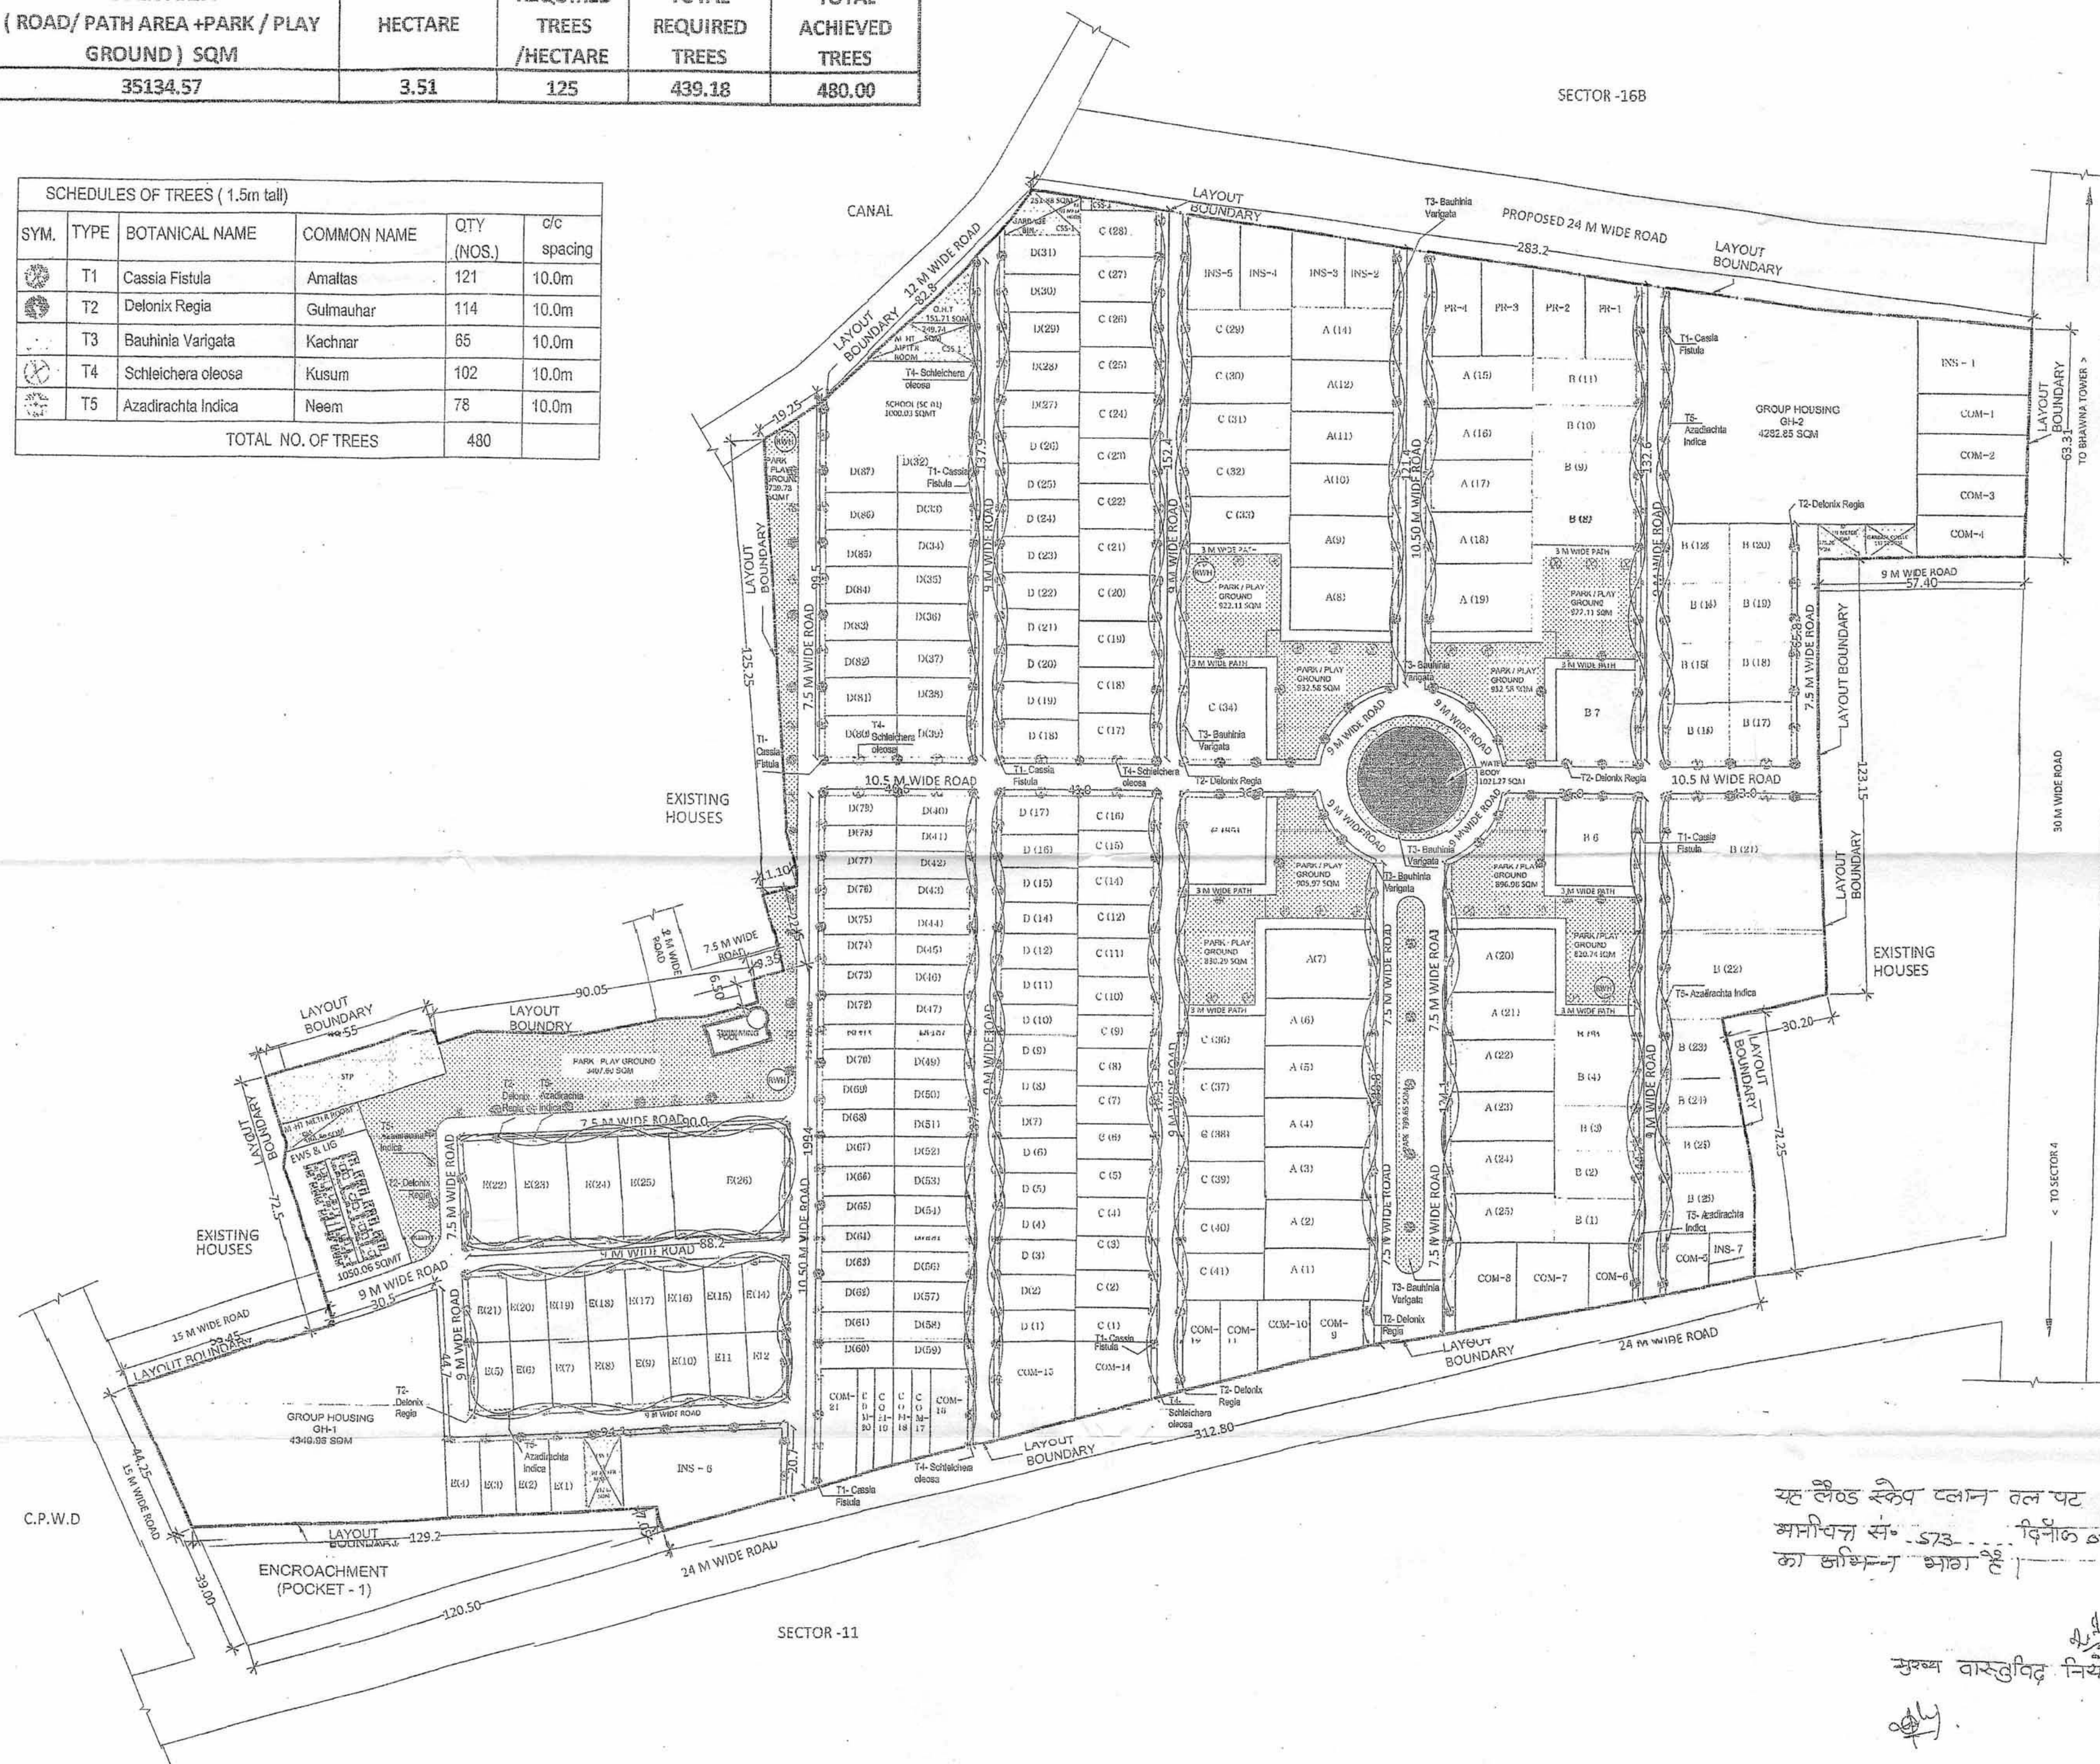

SECTOR -16B

SECTOR -11

NOTES:
THIS ENTIRE DEVELOPEMENT HAS BEEN CONCEIVED
DESIGNED AND DRAFTED ON THE BASIS OF THE FOLLOWING
PARAMETRES:
1. ALL DIMENSIONS ARE IN METRE.
2. DIMENSIONS NOT TO BE SCALED
3. ALL DIMENSIONS TO BE READ NOT TO BE SCALED.
4. ALL PARAMETERS OF INDIVIDUAL PLOTS SHALL BE AS PER
UPVIDHI 2009 & AMENDMENTS 2018.

SUBMISSION DRAWING

DRAWING TITLE:
**PLANTATION PLAN & SPECIFICATION
CHART**

PROJECT TITLE:
**PROPOSED LAYOUT PLAN OF
ANTHEM, SEC-15 POCKET -A,
SIKANDRA YOJNA , AGRA**

CLIENT: **BHARAT NAGAR HOUSING
SHOBHIK GOYAL**

DRAWN BY: **NUPUR** CHECKED BY:
AR. NILIMA

DATE: **27/02/2017** DRAWING NO. **SD03**

SCALE **1:1000** NORTH:
SHEET NO. **03**

CLIENT ARCHITECT
Shobhi *Shobhi*
For Bharat Nagar Housing

ARCHITECT: Partner
NEXUSPLUS
CONSULTANTS PVT. LTD.
B-116 2ND FLOOR, SECTOR-50,
NOIDA-201301
PHONE NO. 0120 4385781 / 4250663

यह लेवेल स्केप प्लान वल पट स्वीकृत
मसिपन सं. 573 दिनांक 07/02/2017
का अधिन आता है।

मुख्य वास्तुविद नियोजक

08/4