



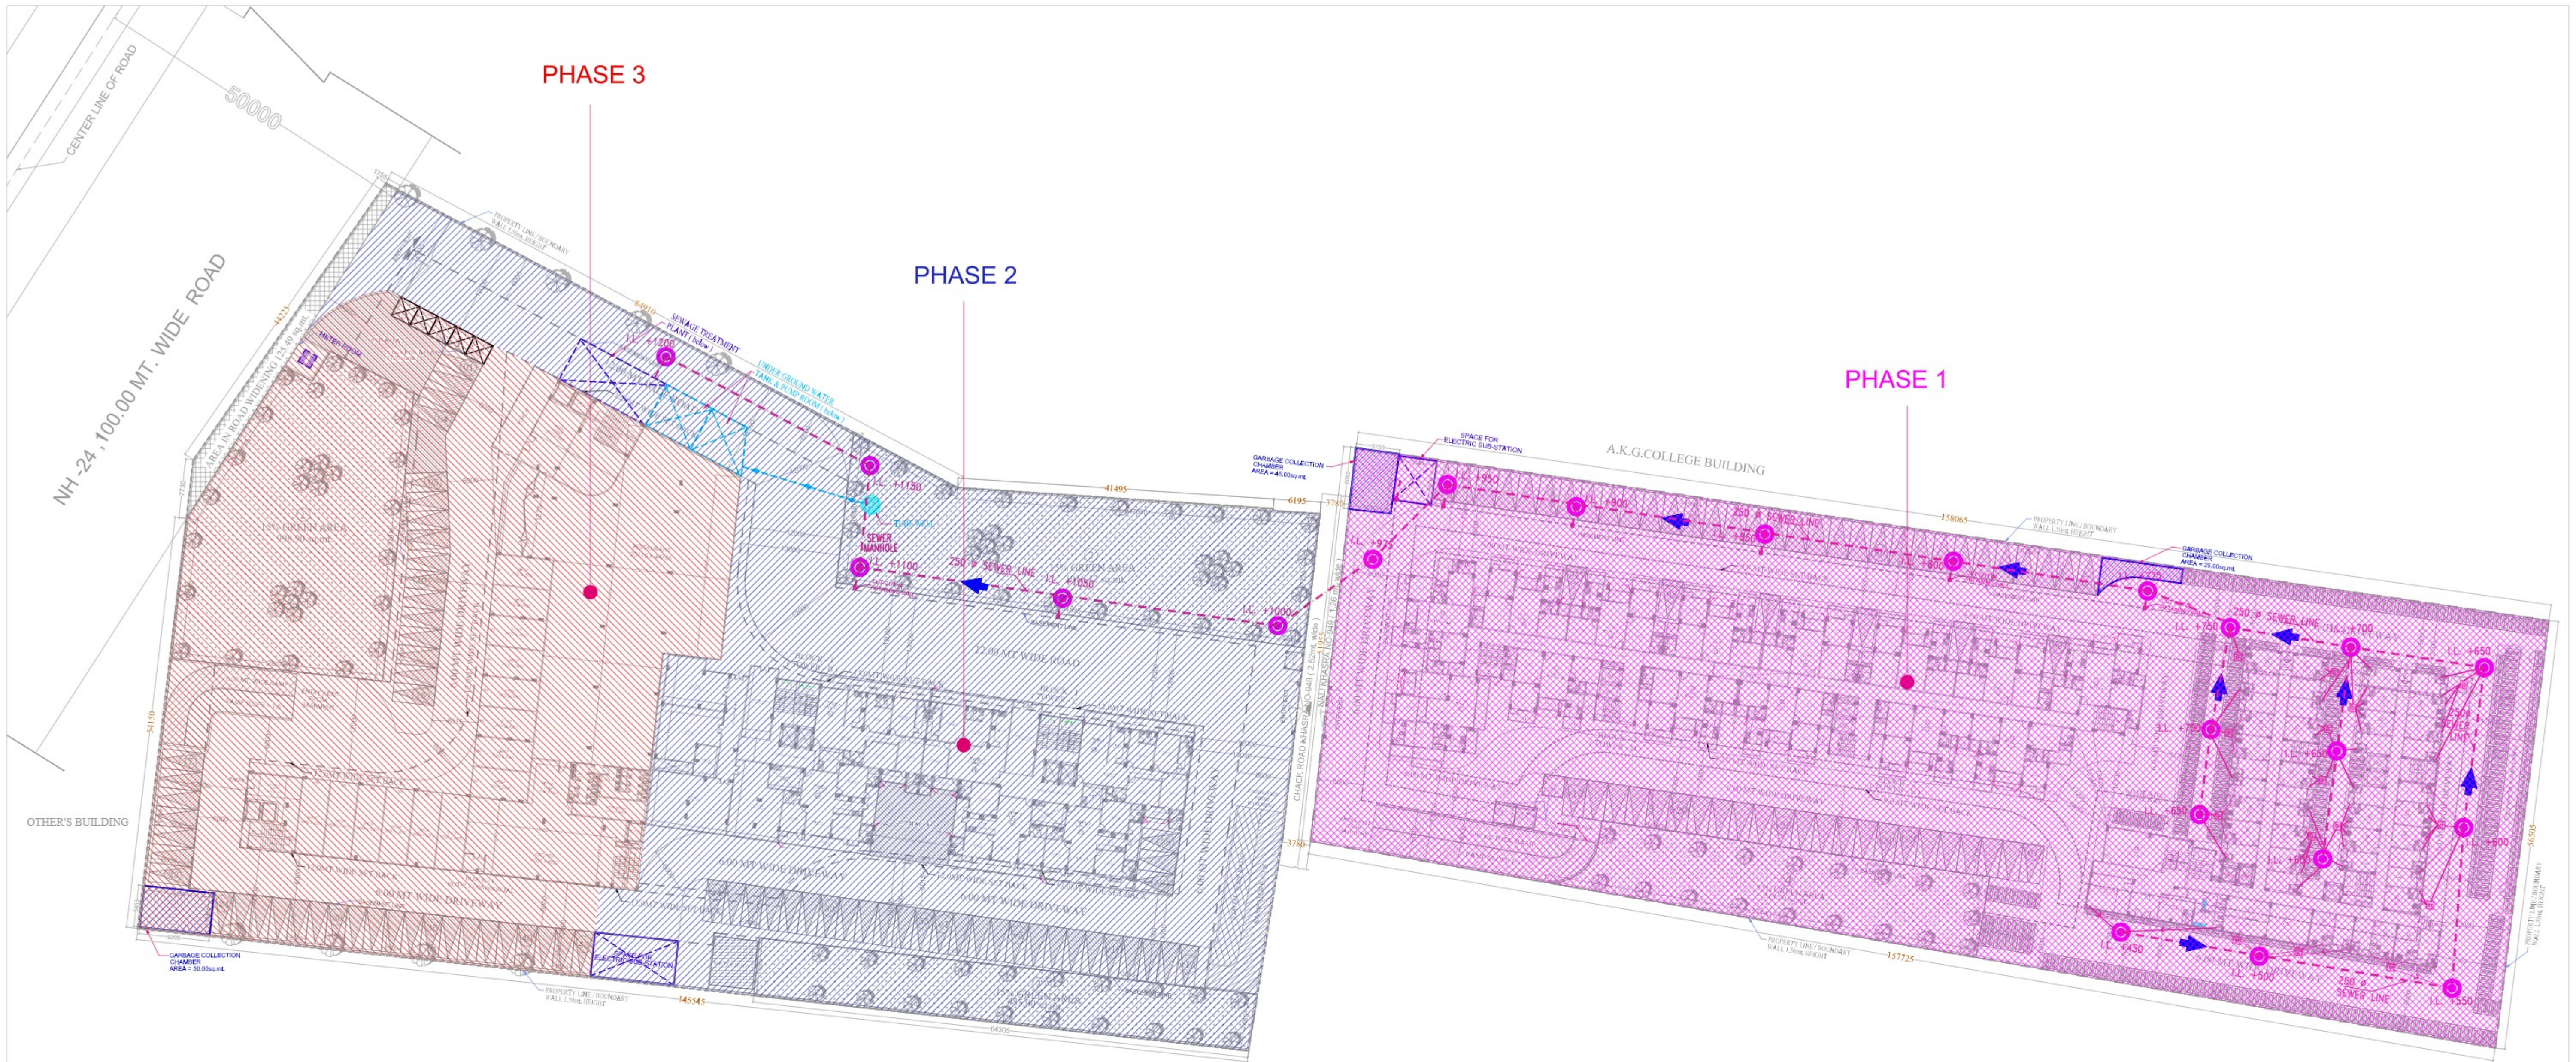

| LEGEND |   |
|--------|---|
| SYMBOL | DESCRIPTION                                                                                        |
|        | EXTERNAL SEWER LINE<br>250Ø DRAIN PIPE                                                             |
|        | CUT OUT IN R.W                                                                                     |
| I.L    | INVERT LVL.                                                                                        |
| R.L    | ±00                                                                                                |
|        | EXTERNAL SEWER LINE MANHOLE<br>(750 DIA)                                                           |
|        | GULLY TRAP                                                                                         |
|        | NO 100% S.T.P.<br>ONLY 50% OR SIZE REQUIRED FOR<br>FLUSHING & HORTICULTURE<br>NO S.T.P. FOR E.W.S. |

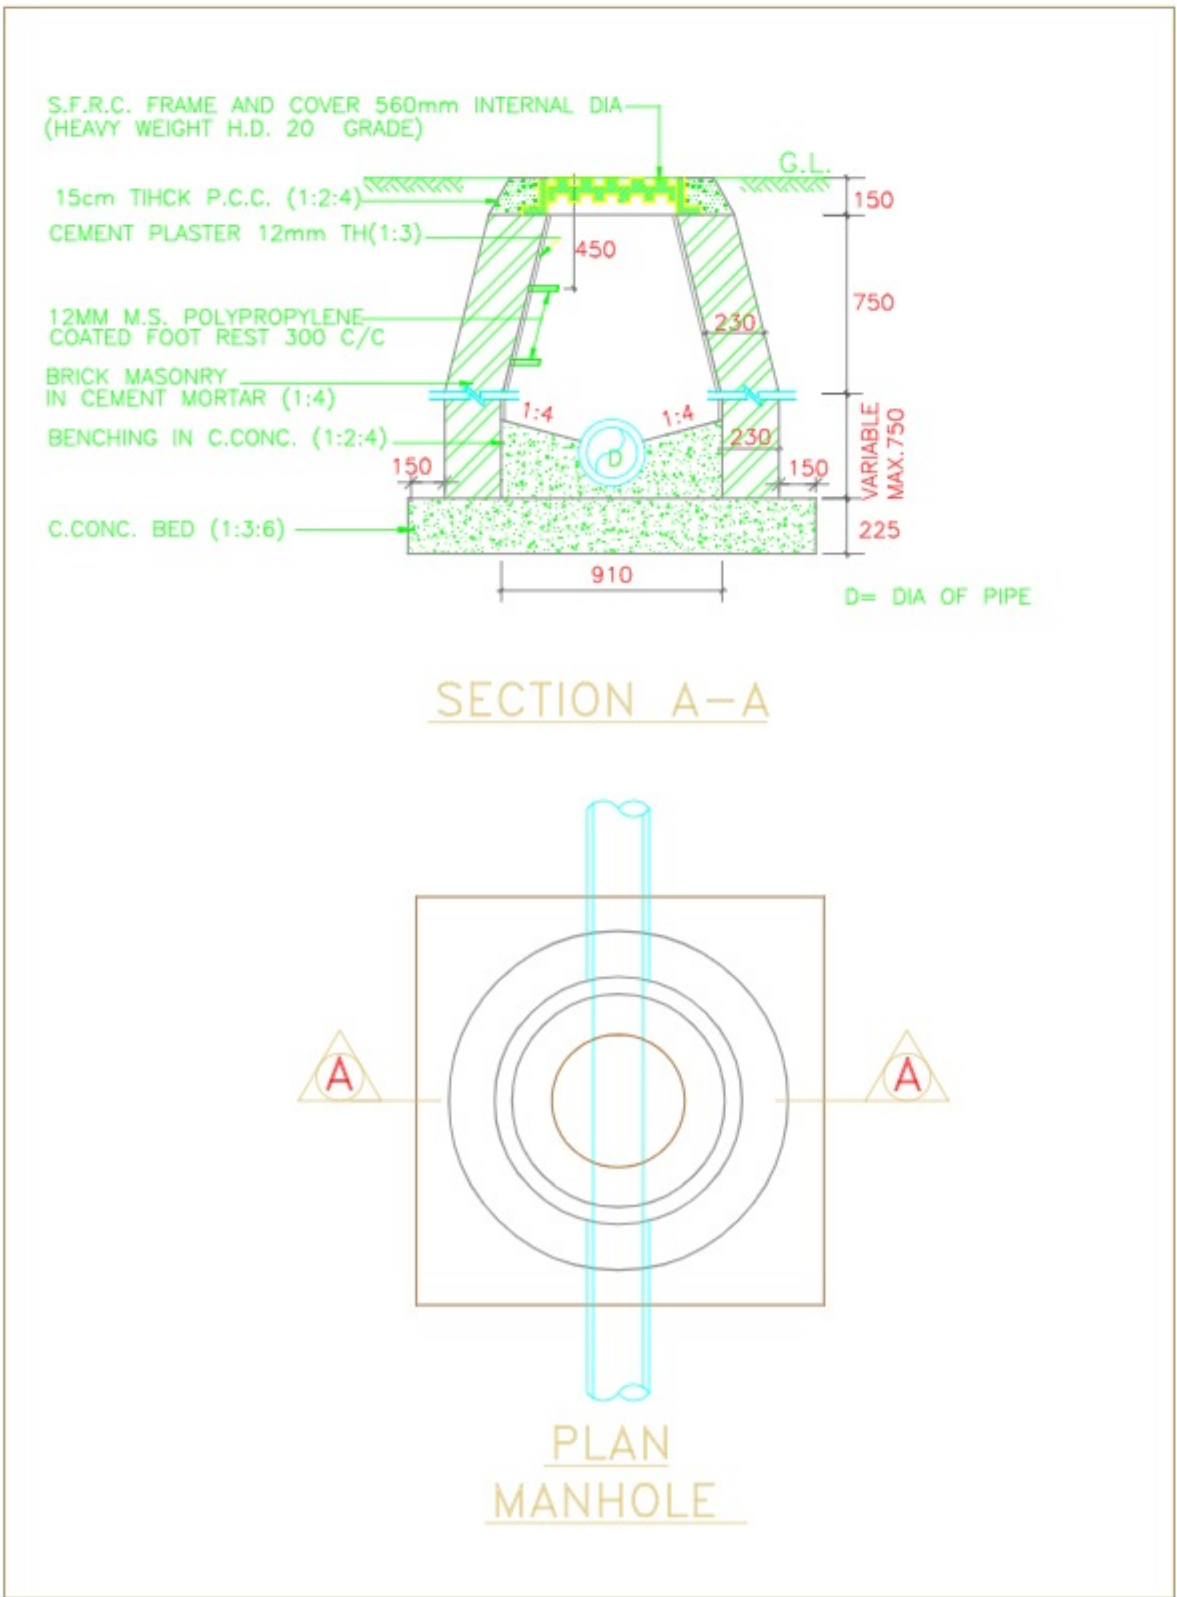

|   |                                                                                        |  |   |                      |      |
|---|----------------------------------------------------------------------------------------|--|---|----------------------|------|
| <div>PROJECT:</div> <div>SUBMISSION DRAWING FOR THE PROPOSED AFFORDABLE HOUSING<br/>( PMAY ) PROJECT " ARADHYAM-2 "<br/>AT KHASRA NO. - 945m , 946m , 954 VILLAGE<br/>DASNA ( NH - 24 ) GHAZIABAD ( U.P. )</div> | <div>DRAWING TITLE :</div> <div>SERVICES PLAN SHOWING<br/>EXTERNAL SEWERAGE PLAN</div> |  | <div><div>Design Studio</div><div>ANUJ AGARWAL ARCHITECTS<br/>OFFICE:- A-244 KAUSHAMBI GHAZIABAD (U.P.)<br/>Ph:-0120 - 4165716 , 4563716 , 6454182<br/>e-mail : arch.anujagarwal@gmail.com</div></div> |                      |      |
|   |                                                                                        |  |   |                      |      |
| <div>DEVELOPER :</div> <div>ARADHYAM BUILDERS THROUGH VIJAY KUMAR</div>   |                                                                                        |  | SCALE   | DEALT BY :-A.CHAUHAN | DATE |
|   | <div>DEVELOPER'S</div>                                                                 |  | <div>ARCHITECT'S SIGN.</div>   |                      |      |