


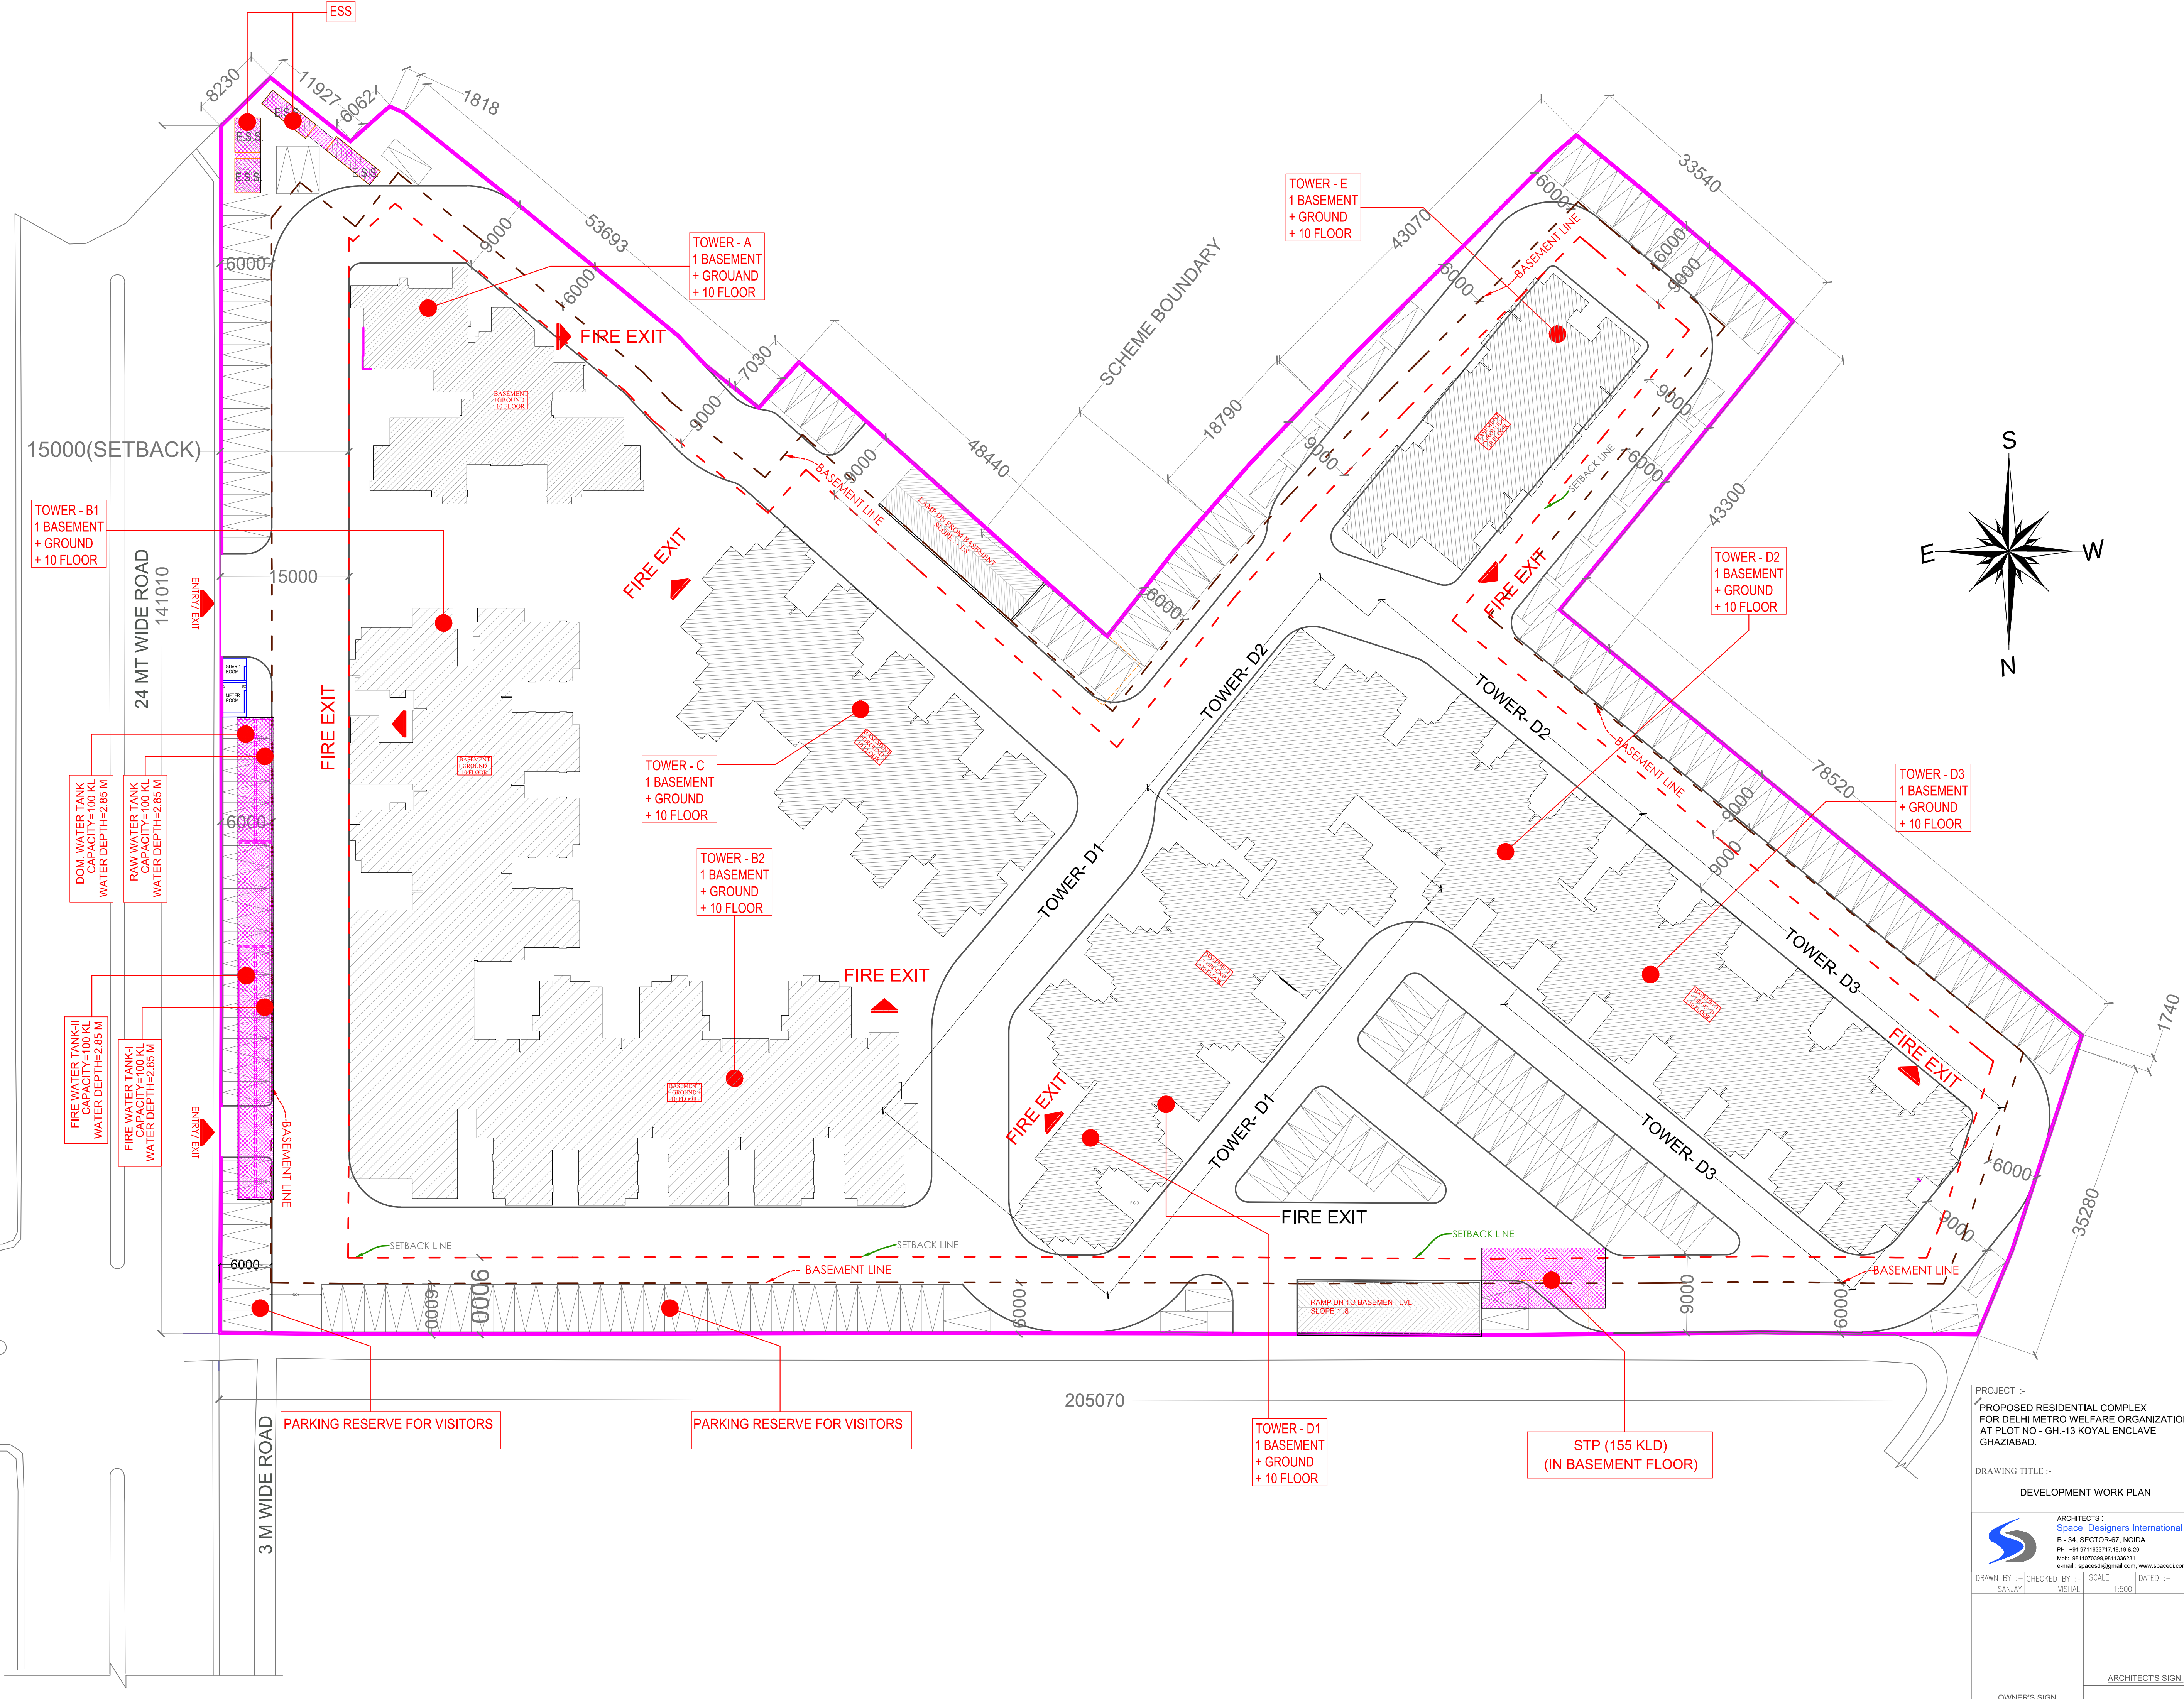

PROJECT :-
PROPOSED RESIDENTIAL COMPLEX
FOR DELHI METRO WELFARE ORGANIZATION
AT PLOT NO - GH-13 KOYAL ENCLAVE
GHAZIABAD.

DRAWING TITLE :-
DEVELOPMENT WORK PLAN

ARCHITECTS :-
Space Designers International
B - 34, SECTOR-67, NOIDA
PH - +91 9711633717, 18, 19 & 20
MAIL - 9811070289, 9811262211
E-MAIL - spacesdi@gmail.com, www.spacesdi.com

DRAWN BY :-
SANJAY

CHECKED BY :-
VISHAL

SCALE
1:500

DATED :-

OWNER'S SIGN

ARCHITECT'S SIGN