


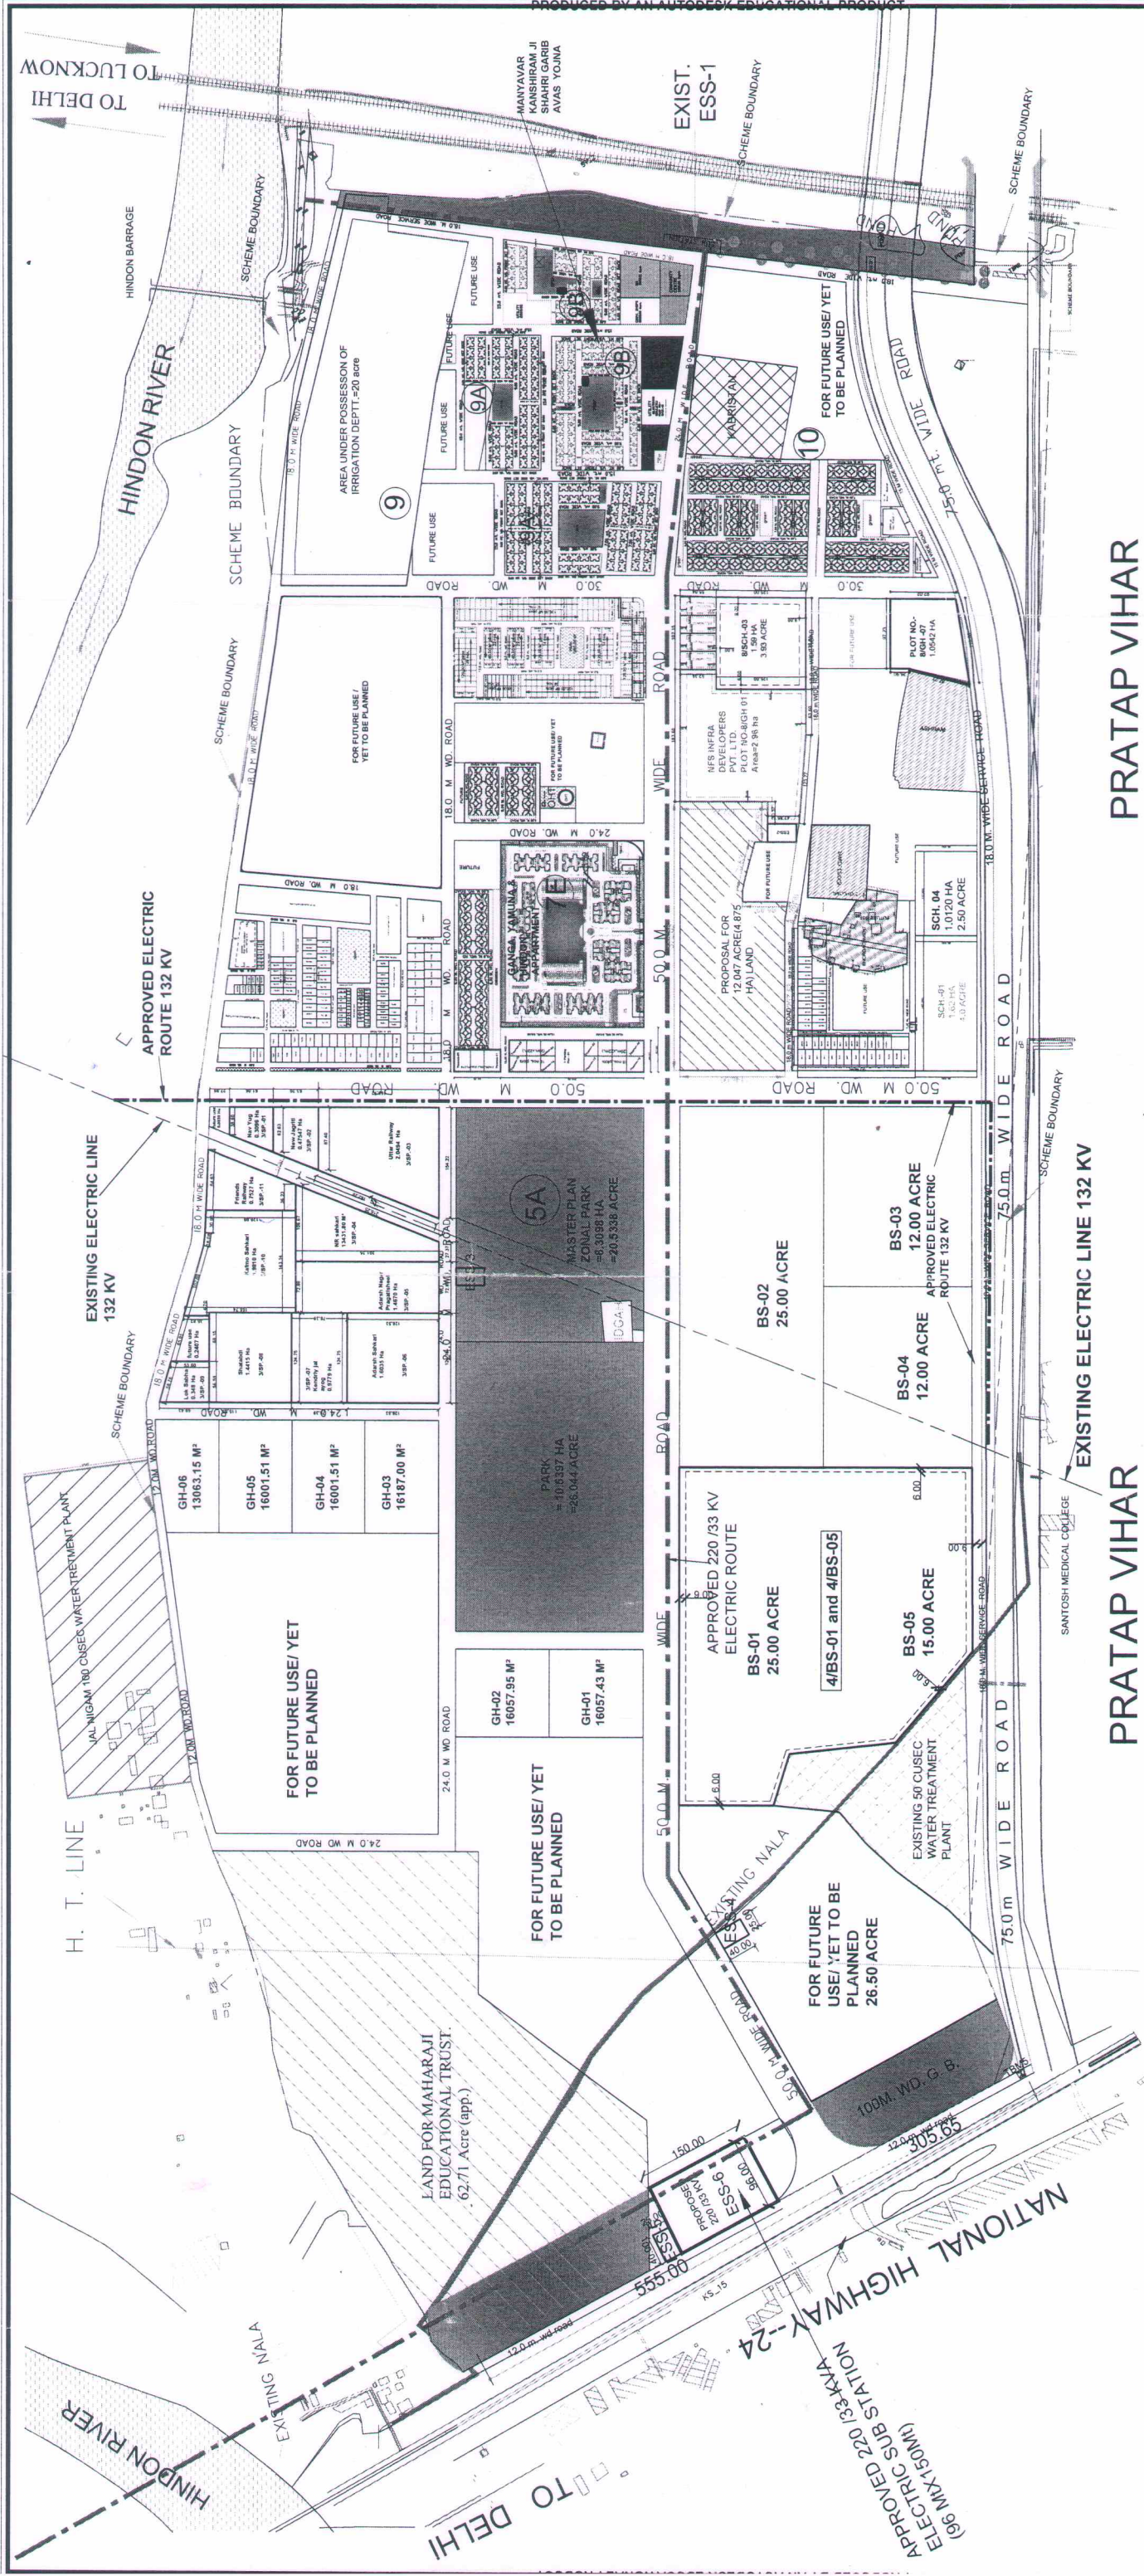

PRATAP VIHAR

PRATAP VIHAR

UPAVP
ARCHITECTURE AND PLANNING UNIT-1
NEELGIRI COMPLEX,
INDIRA NAGAR LUCKNOW
Email : uphdb@sacharnet.in

DRG NO.

FILE NO.

SHEET NO.

ONLY REFERENCE USE

SCALE:
50 25 0 50 100 200
DATE:-
R-30 11 2015
NORTH:-

Dealt by-
Krishna Kant (Arch. Asstt.)

SIDDHARTH VIHAR YOJNA, GHAZIABAD, U.P.

MUKESH RUHELA
B. PLAN. M. PLANNING (ENVIRONMENT) ALTP
ASSTT. ARCH. PLANNER

SANJEEV KASHYAP
ARCHITECT PLANNER

SHAHABUDDIN MOHAMMAD
I.A.S.
CHIEF ARCH. PLANNER
AVAS AYUKT