



SANSKAAR MOON APARTMENT

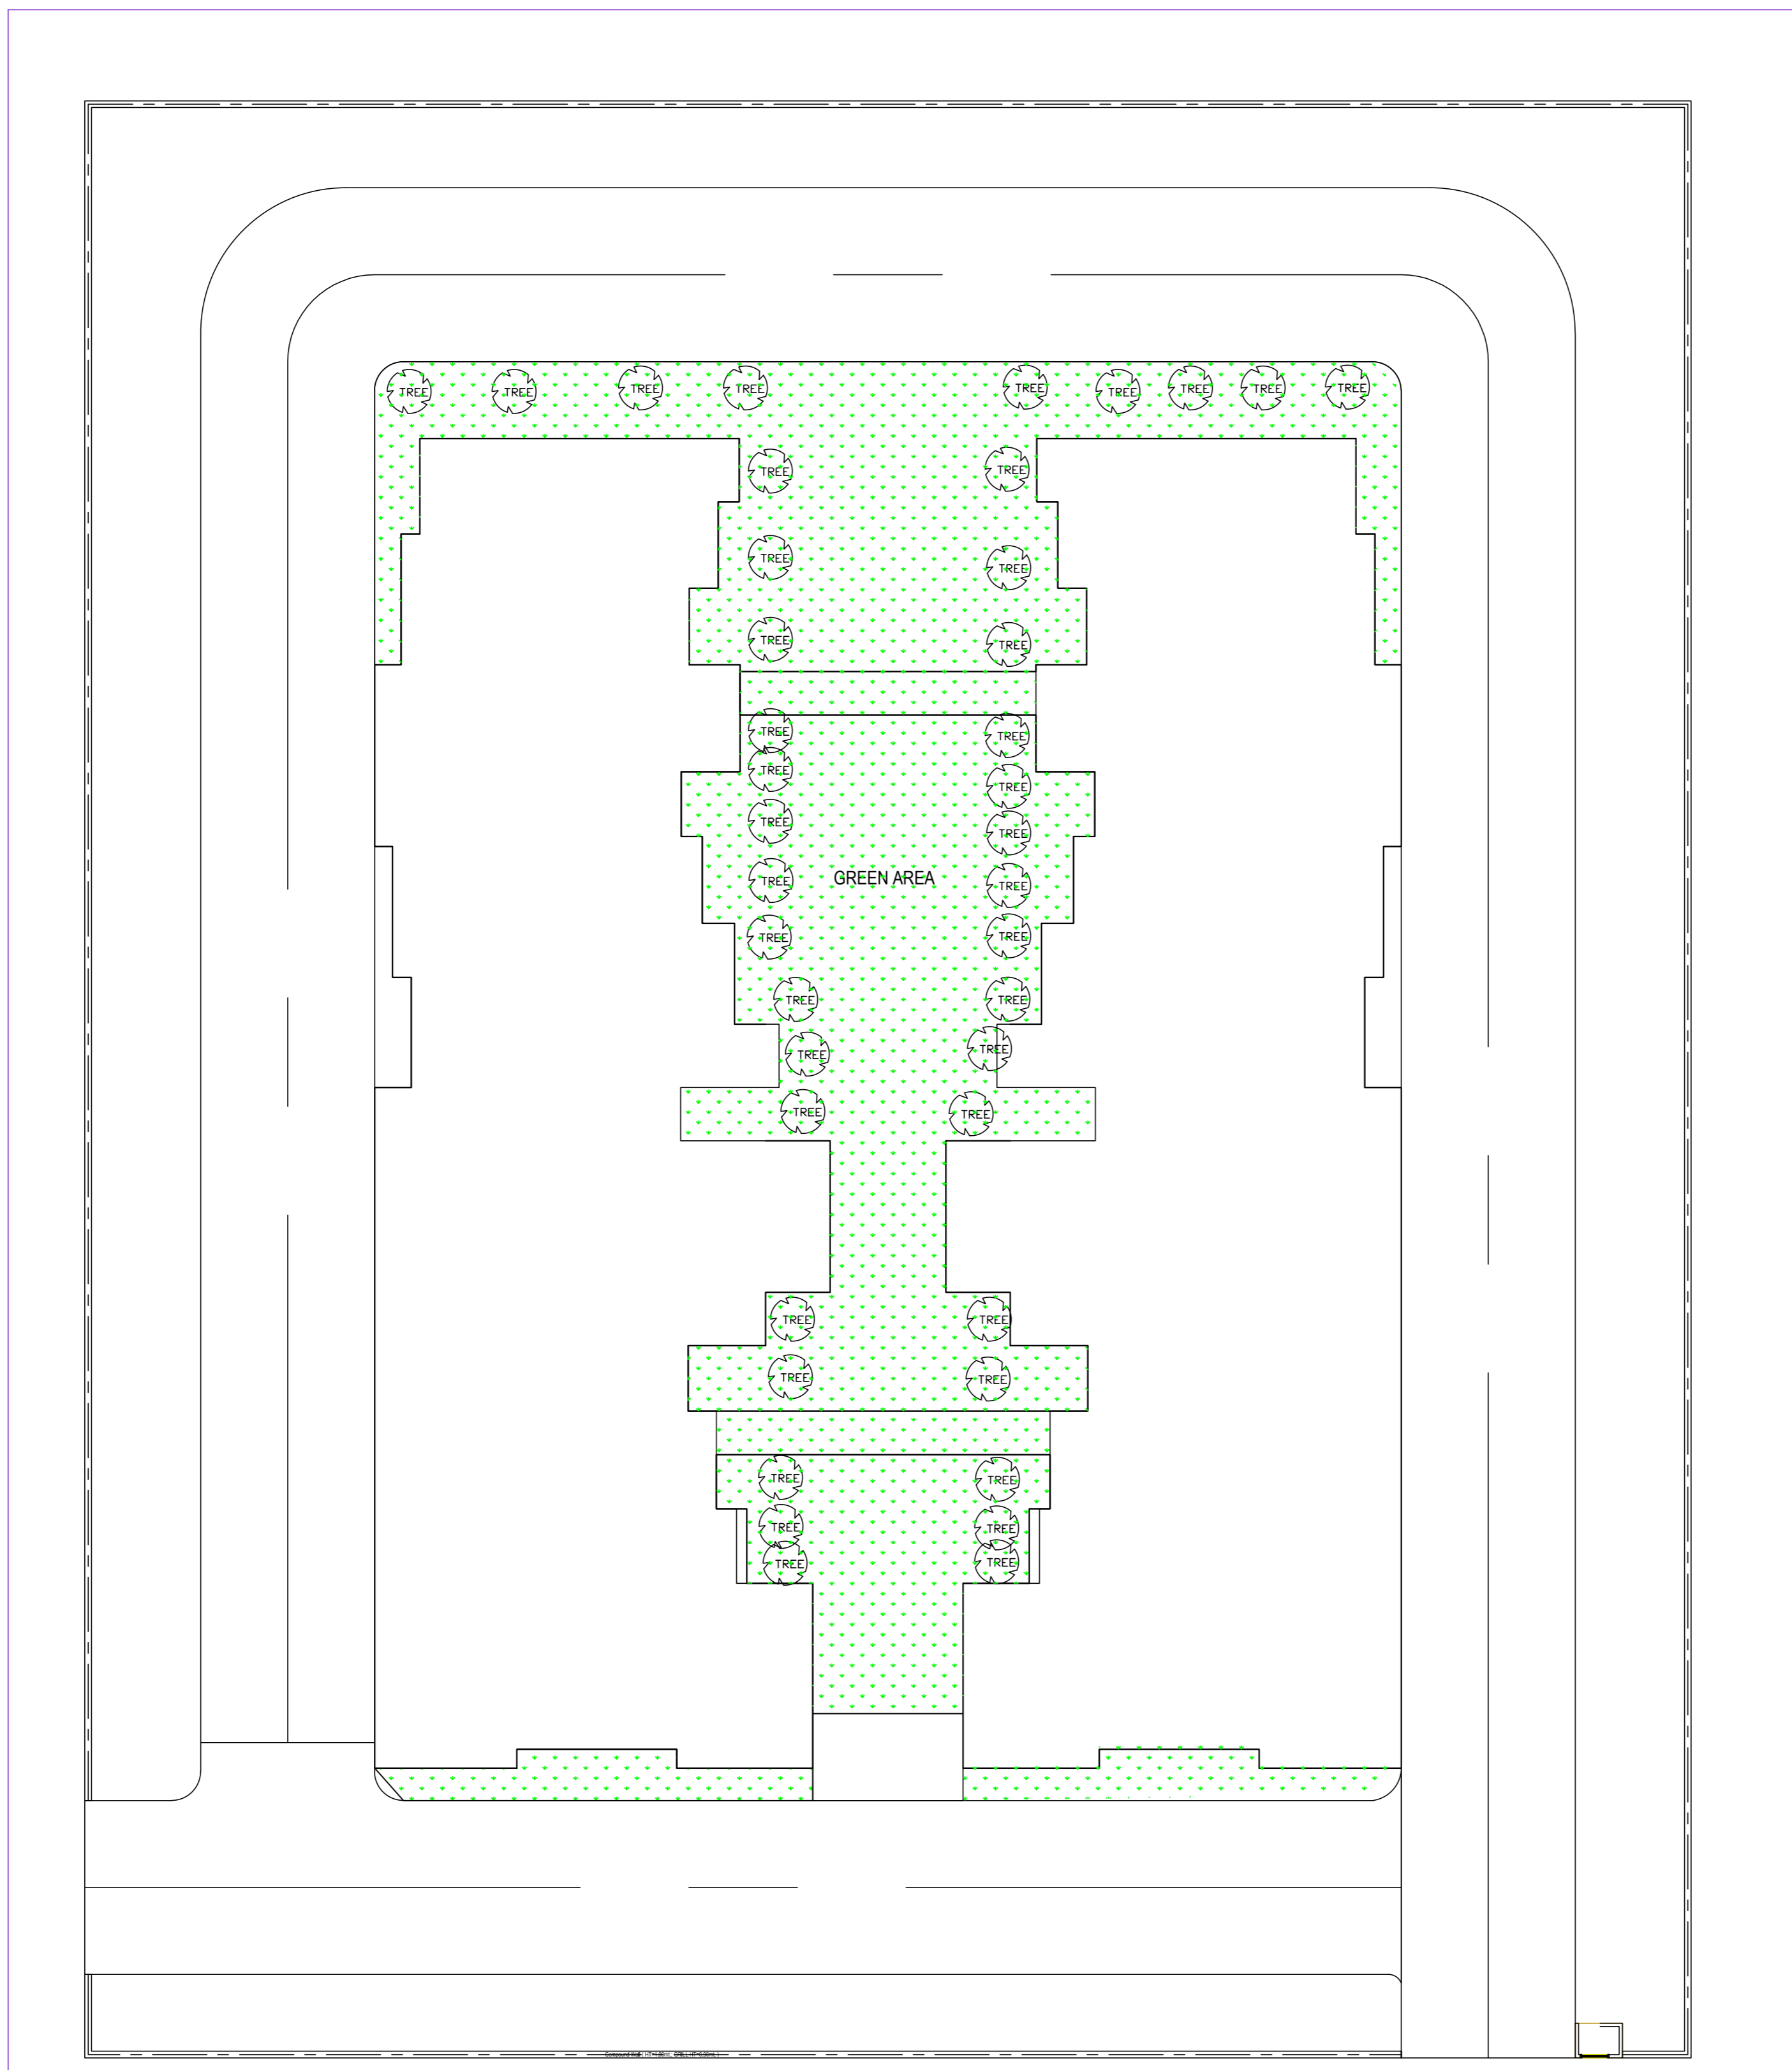


LANDSCAPE PLAN

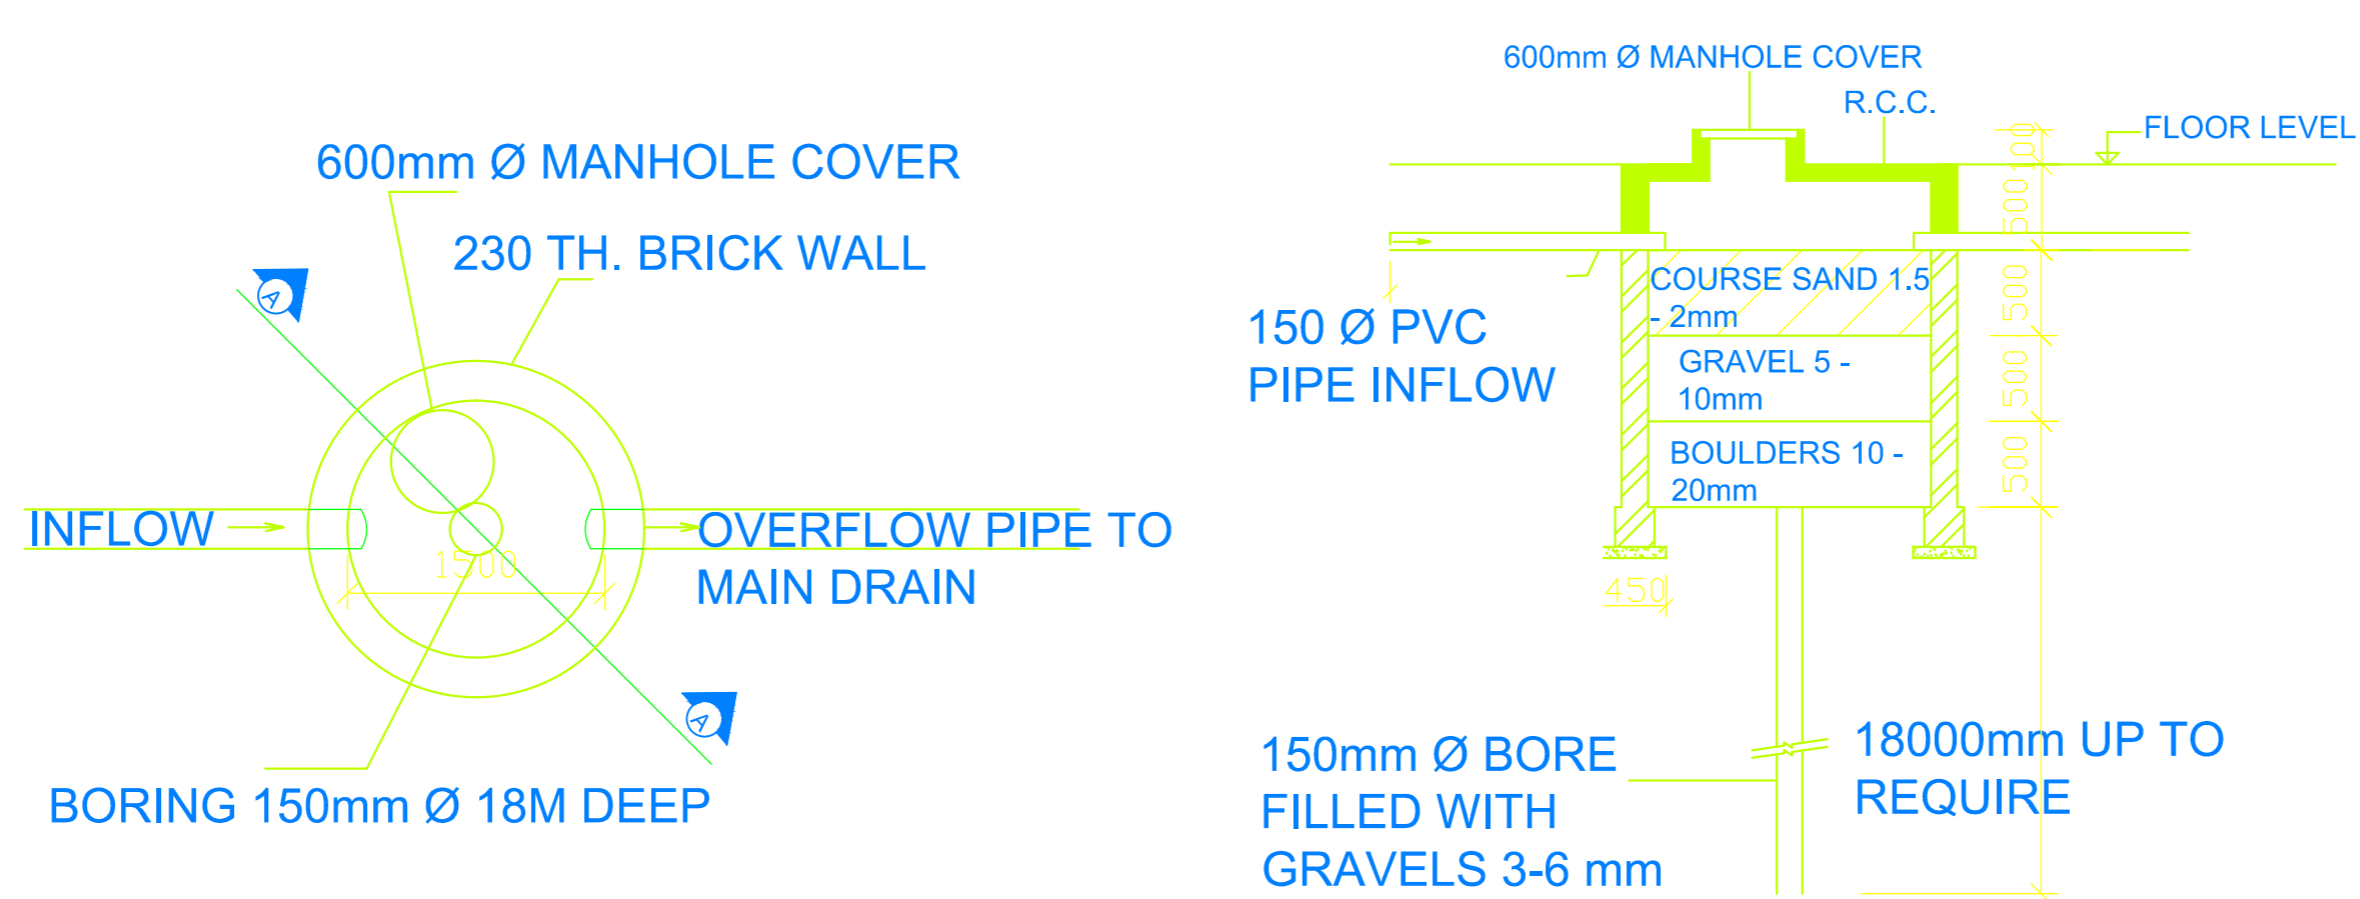


RAIN WATER HARVESTING DETAIL

SECTION AT A-A

PROJECT TITLE: SANSKAAR MOON APARTMENT AT GT ROAD ALIGARH (U.P)			
SIGN: _____ DATE: _____			
DRAWING TITLE: LANDSCAPE PLAN			
RAIN WATER HARVESTING			
SCALE:	NTS	DRAWN:	_____
DATE:	_____	CHECKED:	_____
PROJECT NO:	_____	DRAWING NO:	_____
REVISION NO:	-	REVISION DATE:	-
FILENAME:	M\		
AUTHORITY DRAWING			

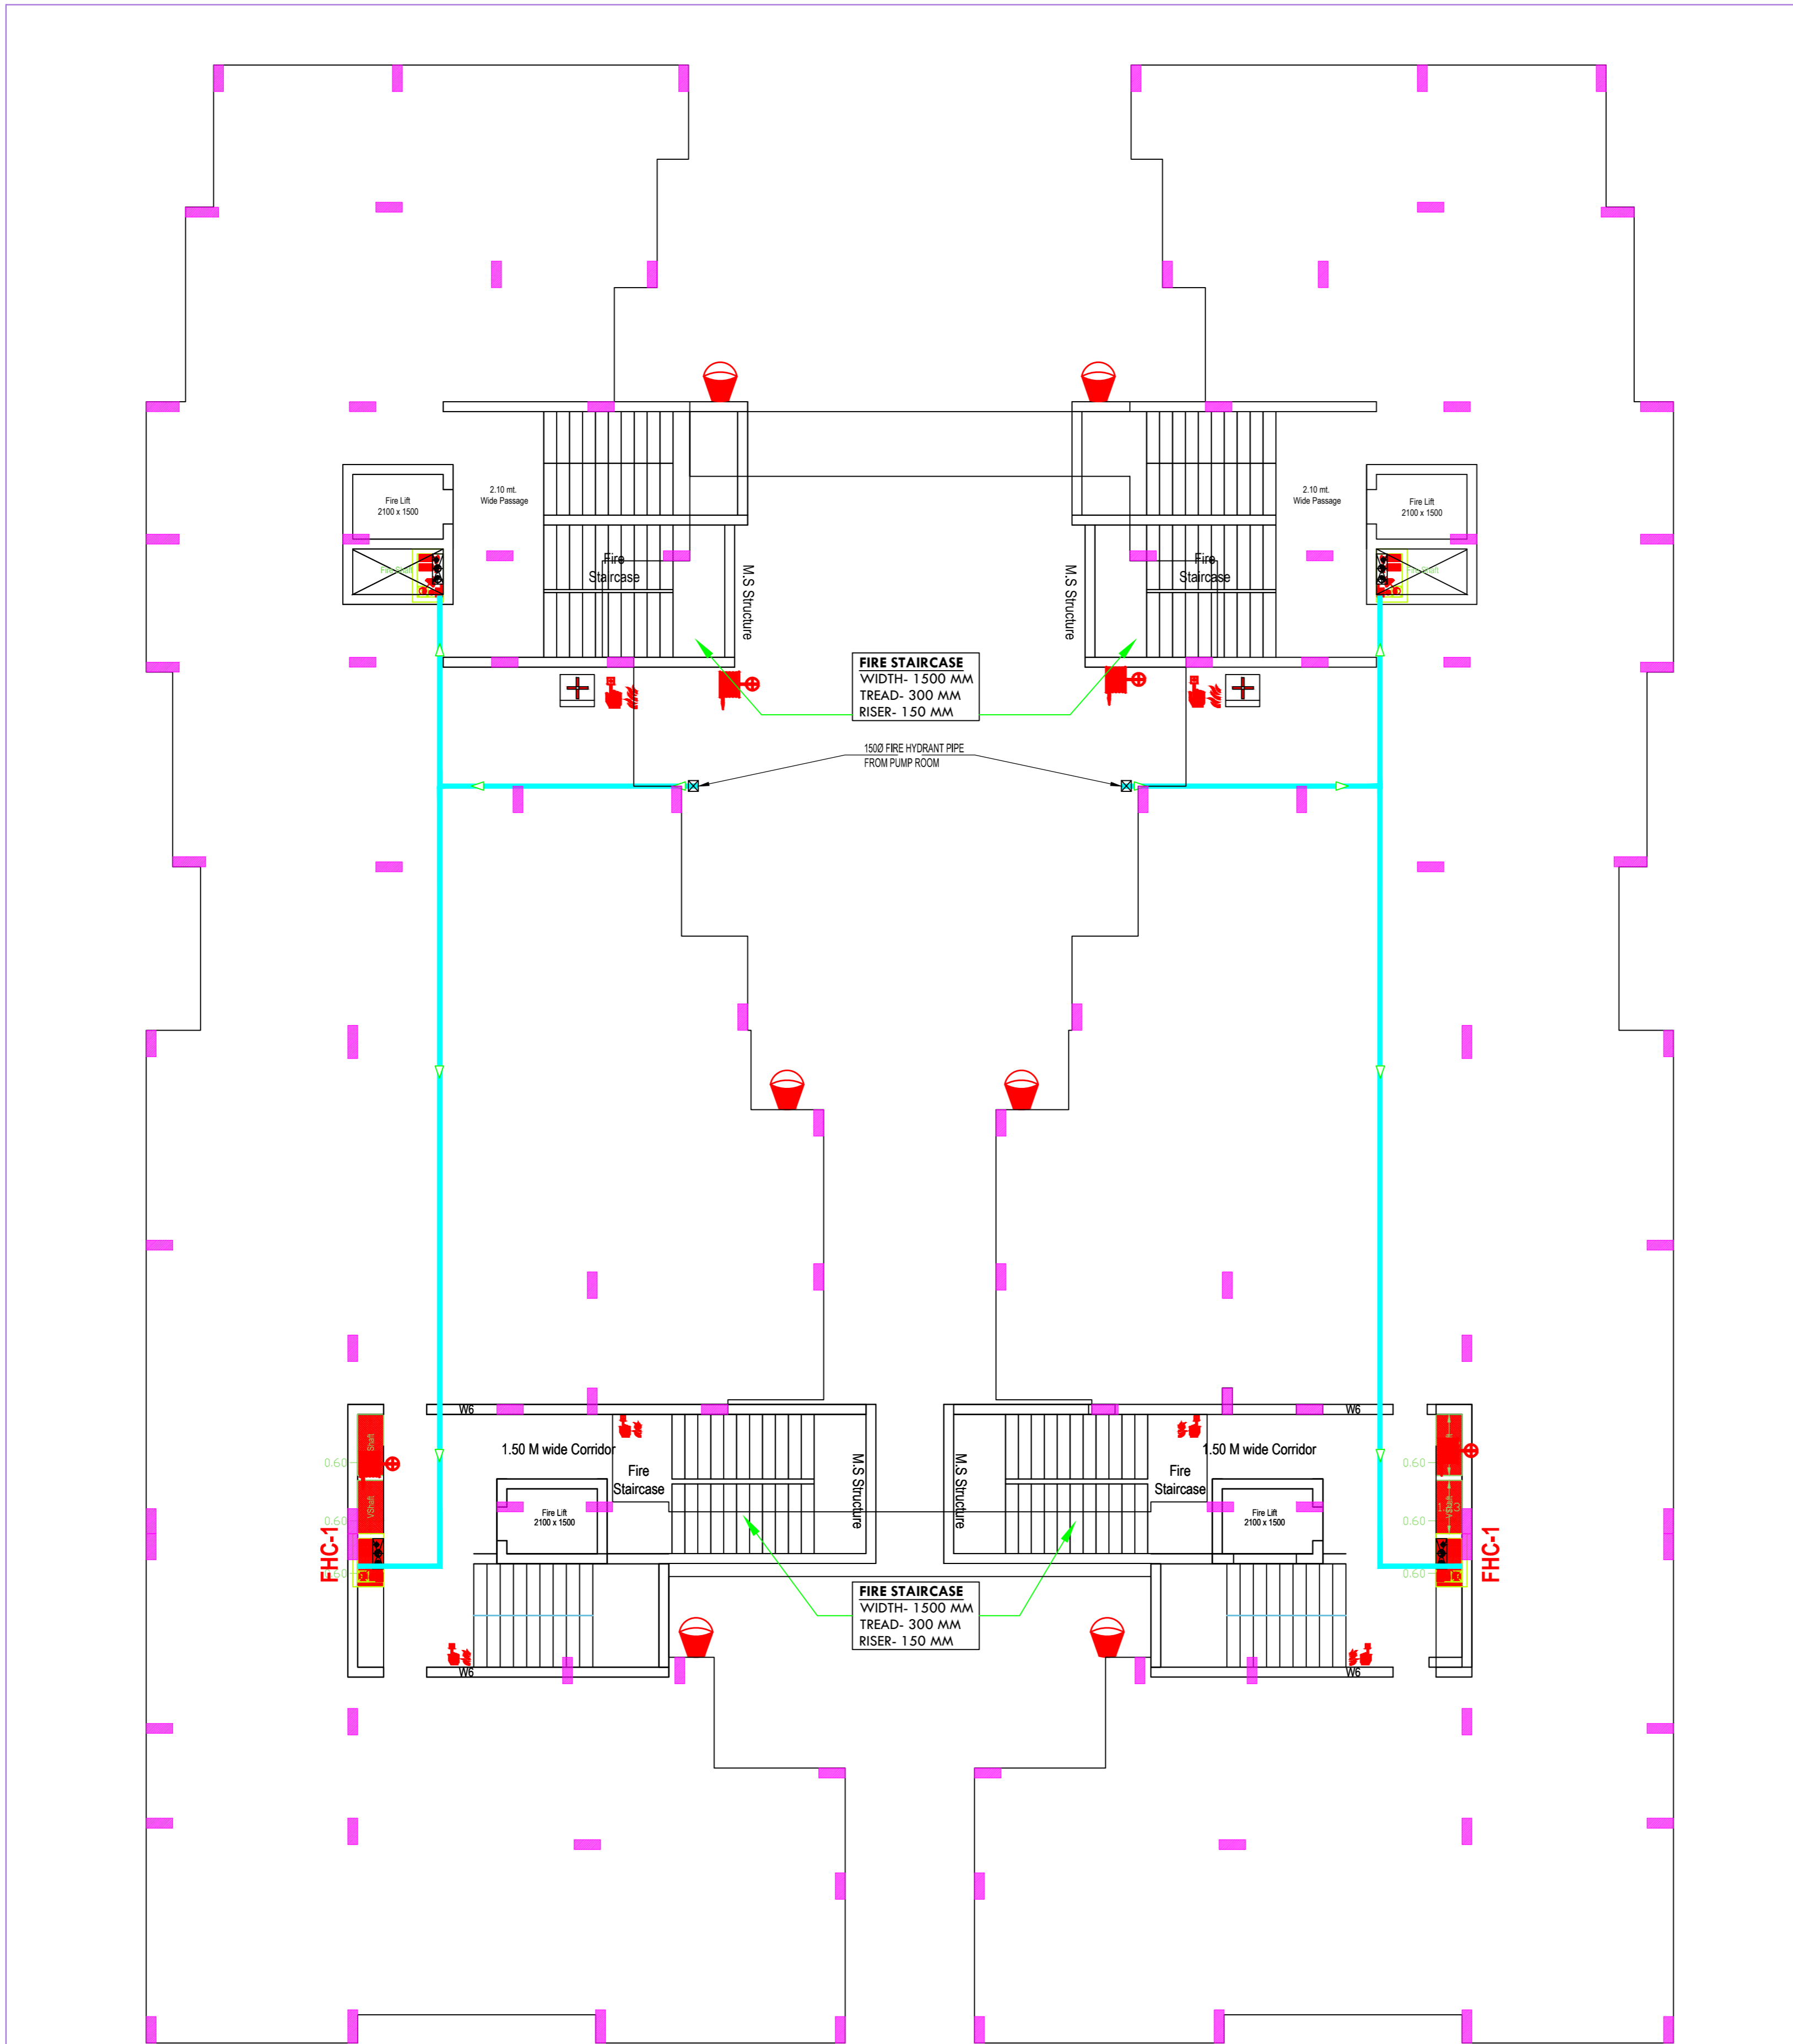

FIRE FIGHTING PLAN

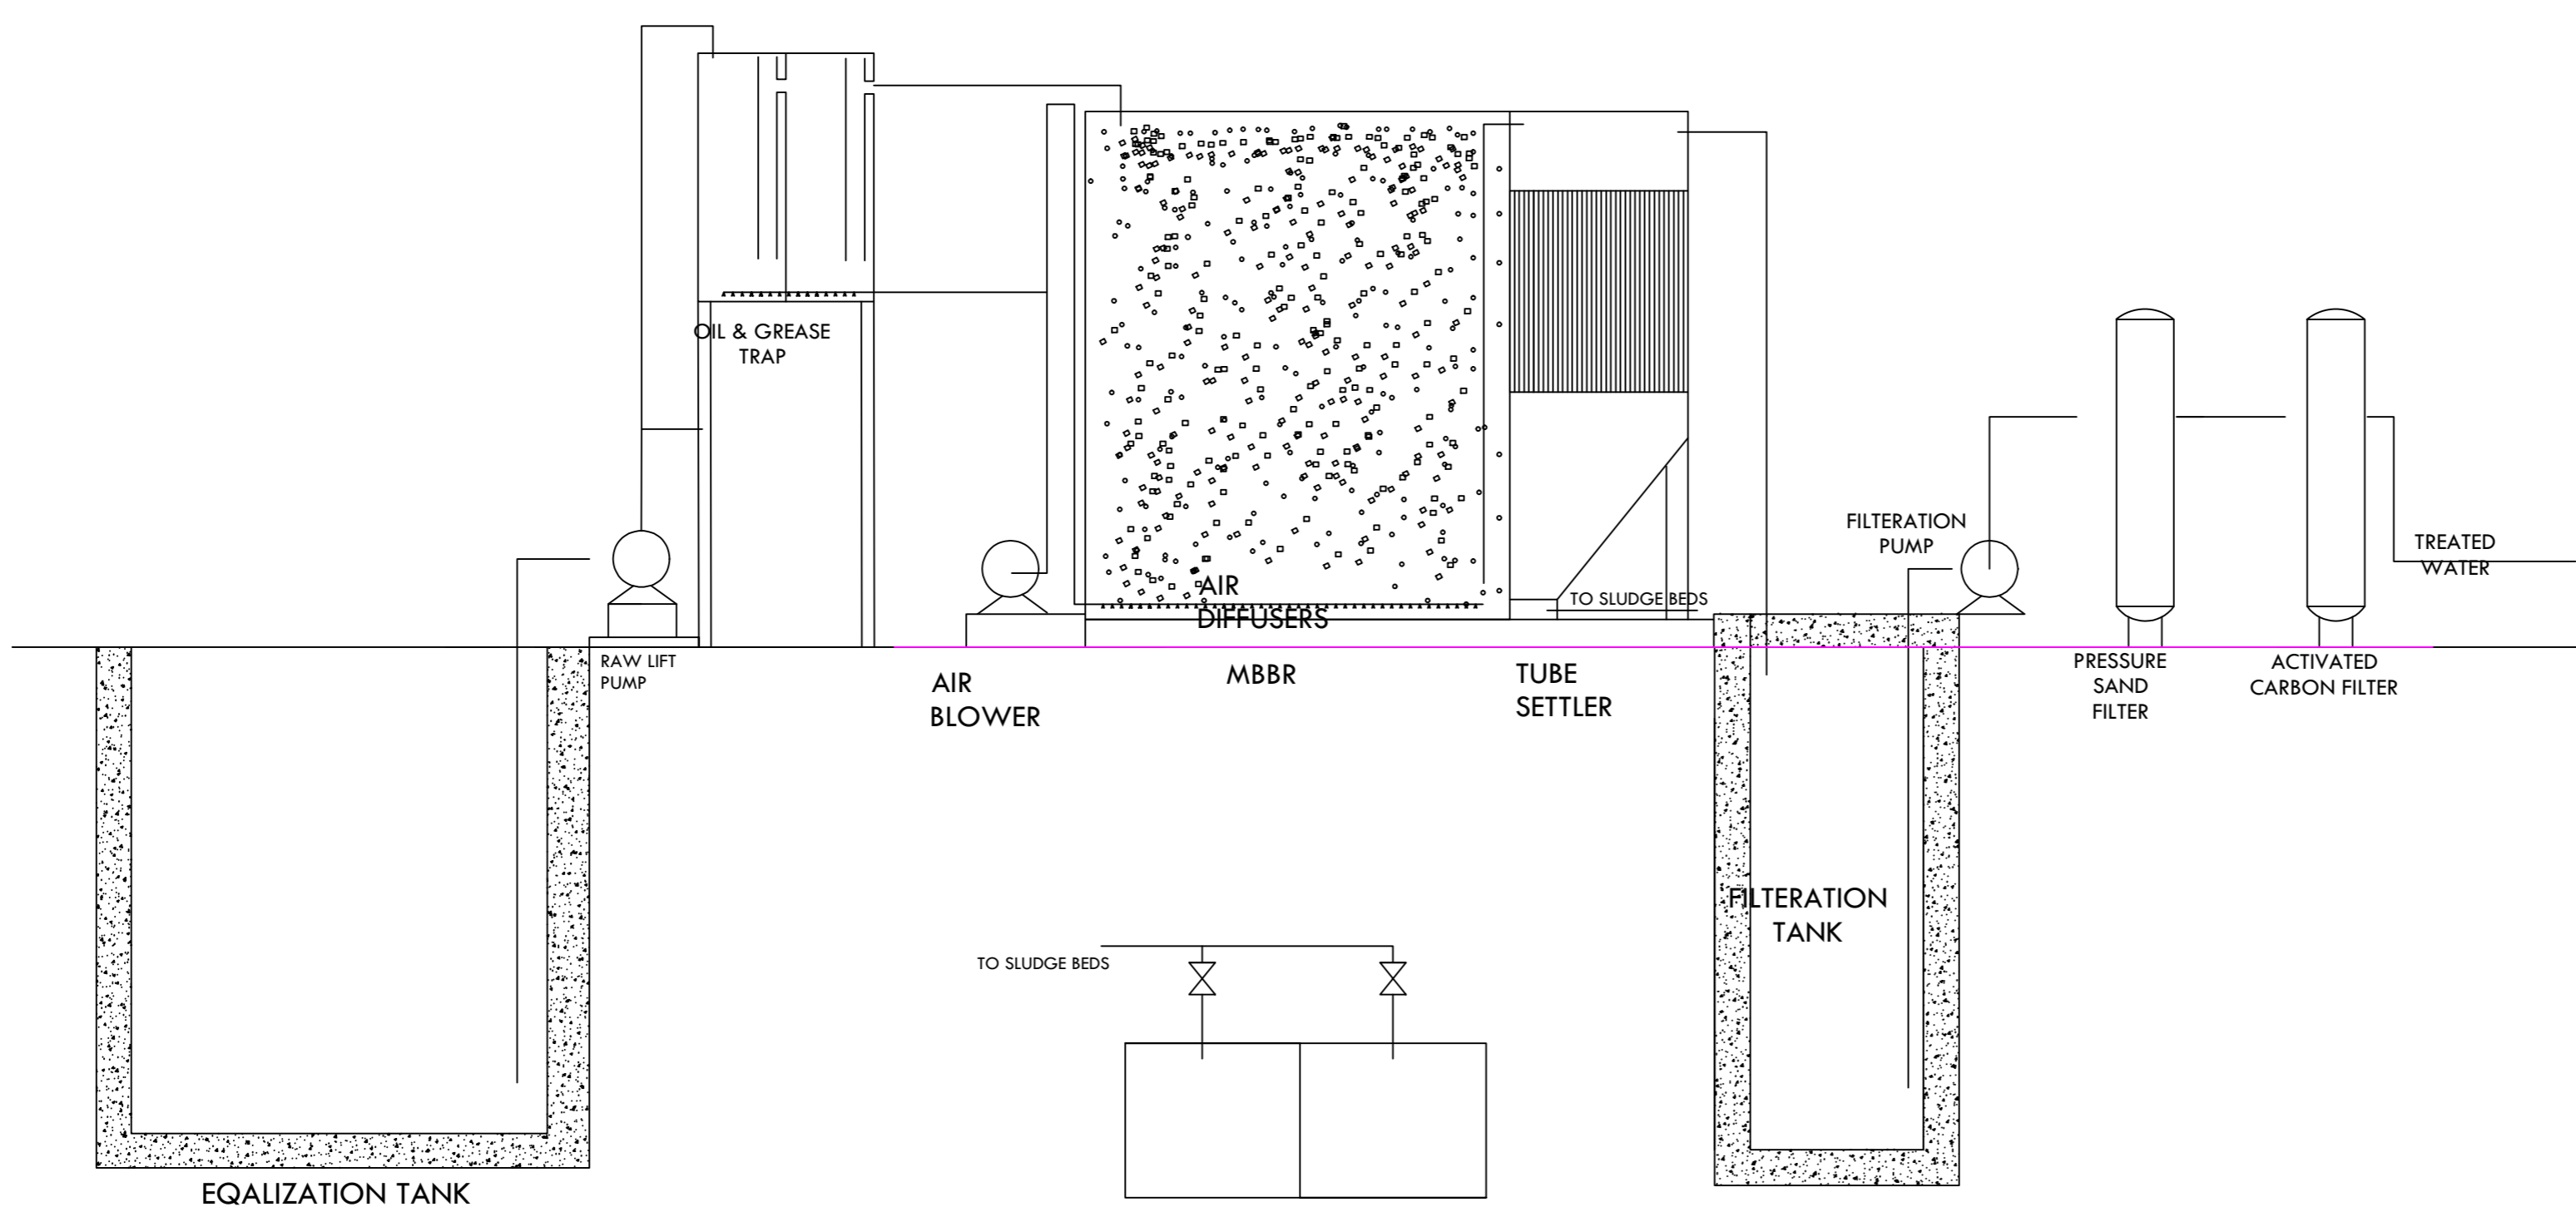

SERVICES PLAN - STP

PROJECT TITLE: SANSKAAR MOON APARTMENT AT GT ROAD ALIGARH (U.P)			
SIGN: _____ DATE: _____			
DRAWING TITLE: SERVICES PLAN			
FIRE FIGHTING & STP SCHEME			
SCALE:	NTS	DRAWN:	_____
DATE:	_____	CHECKED:	_____
PROJECT NO:	_____	DRAWING NO:	_____
REVISION NO:	-	REVISION DATE:	-
FILENAME:	M\		
AUTHORITY DRAWING			