


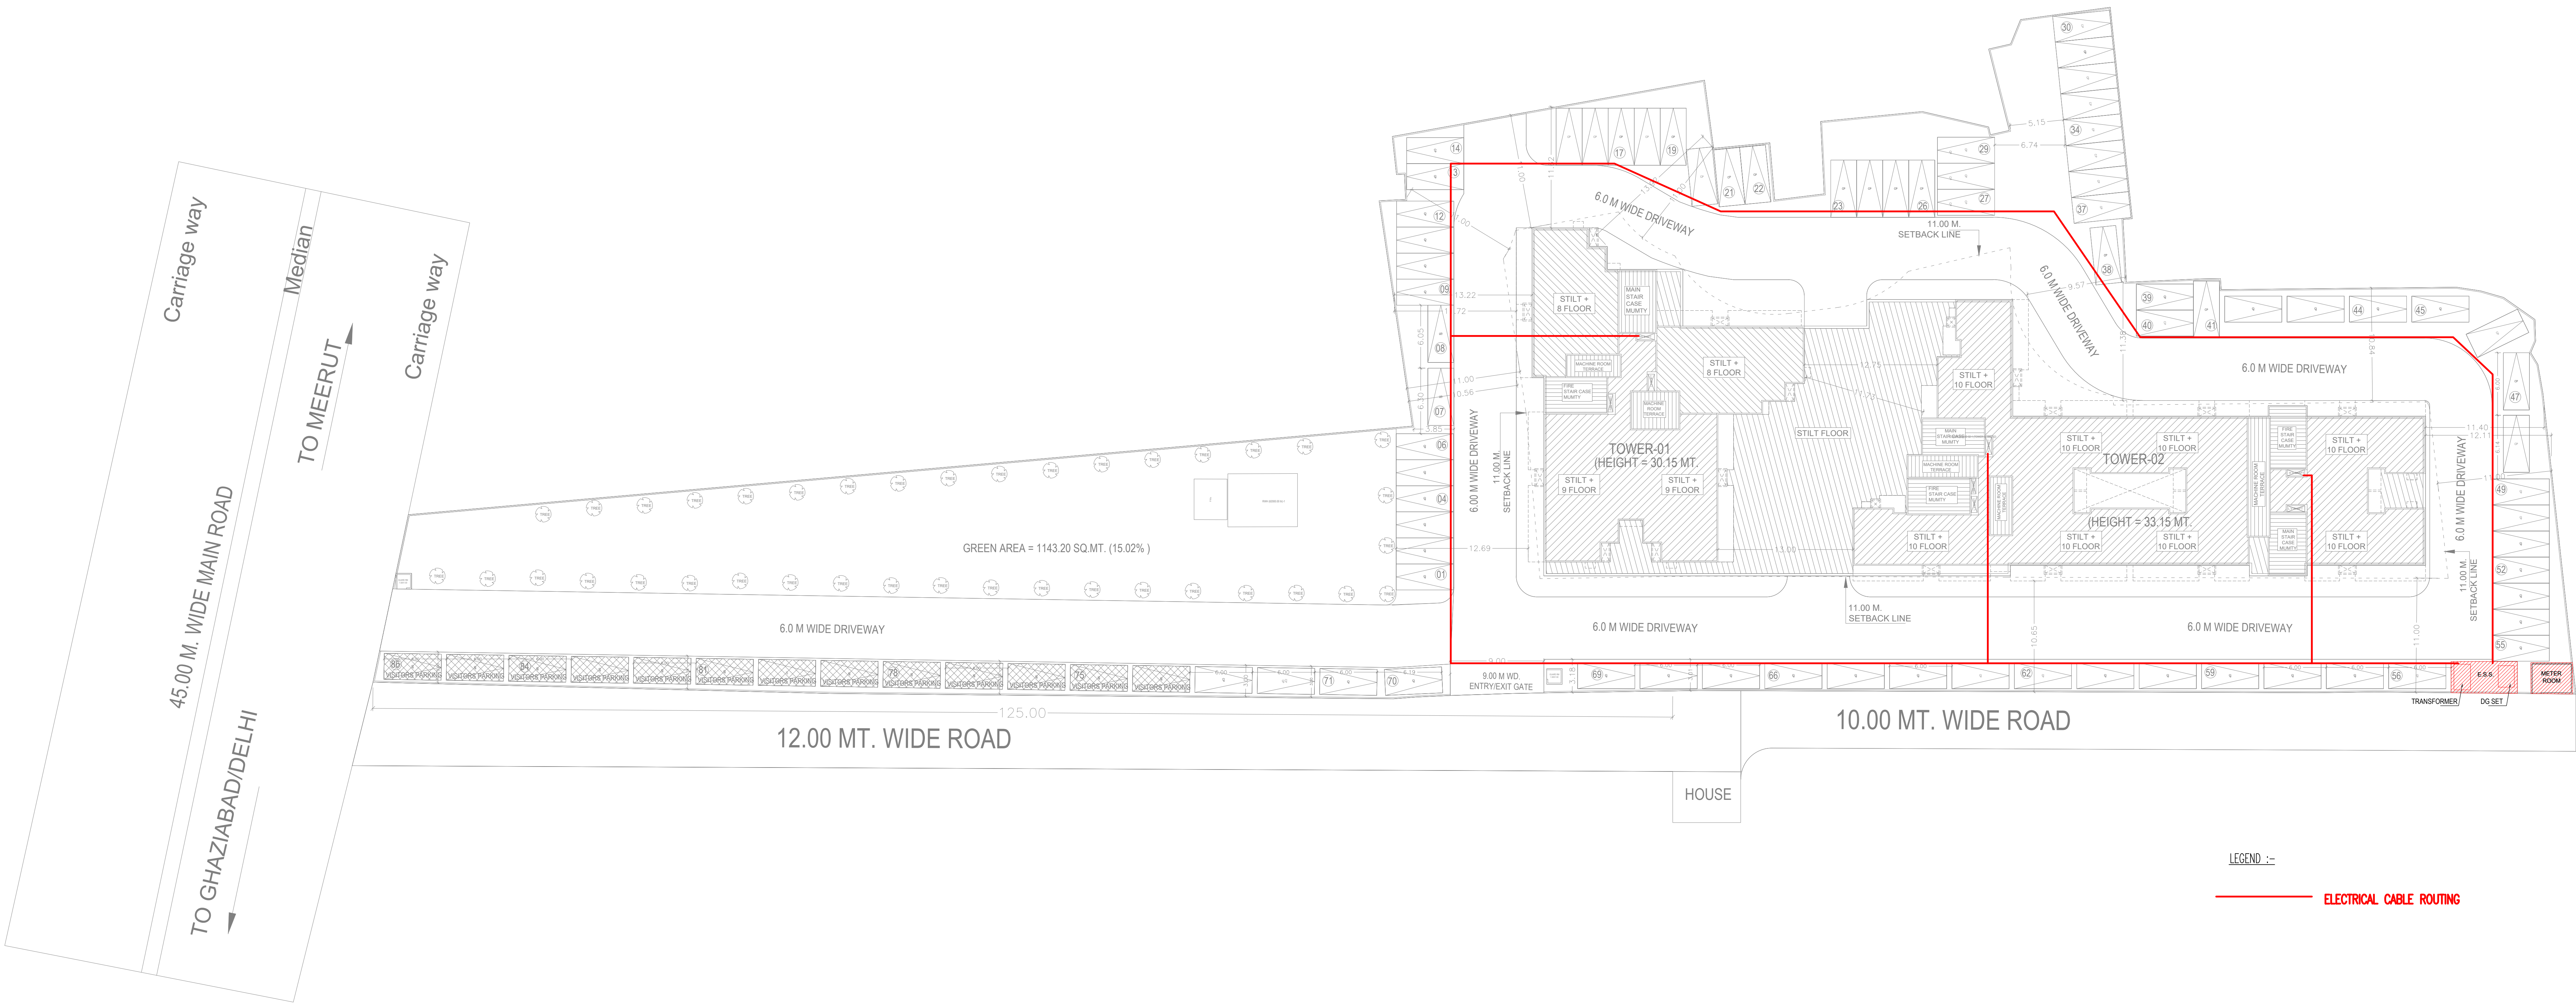

LEGEND :-
ELECTRICAL CABLE ROUTING

ELECTRICAL PLAN