


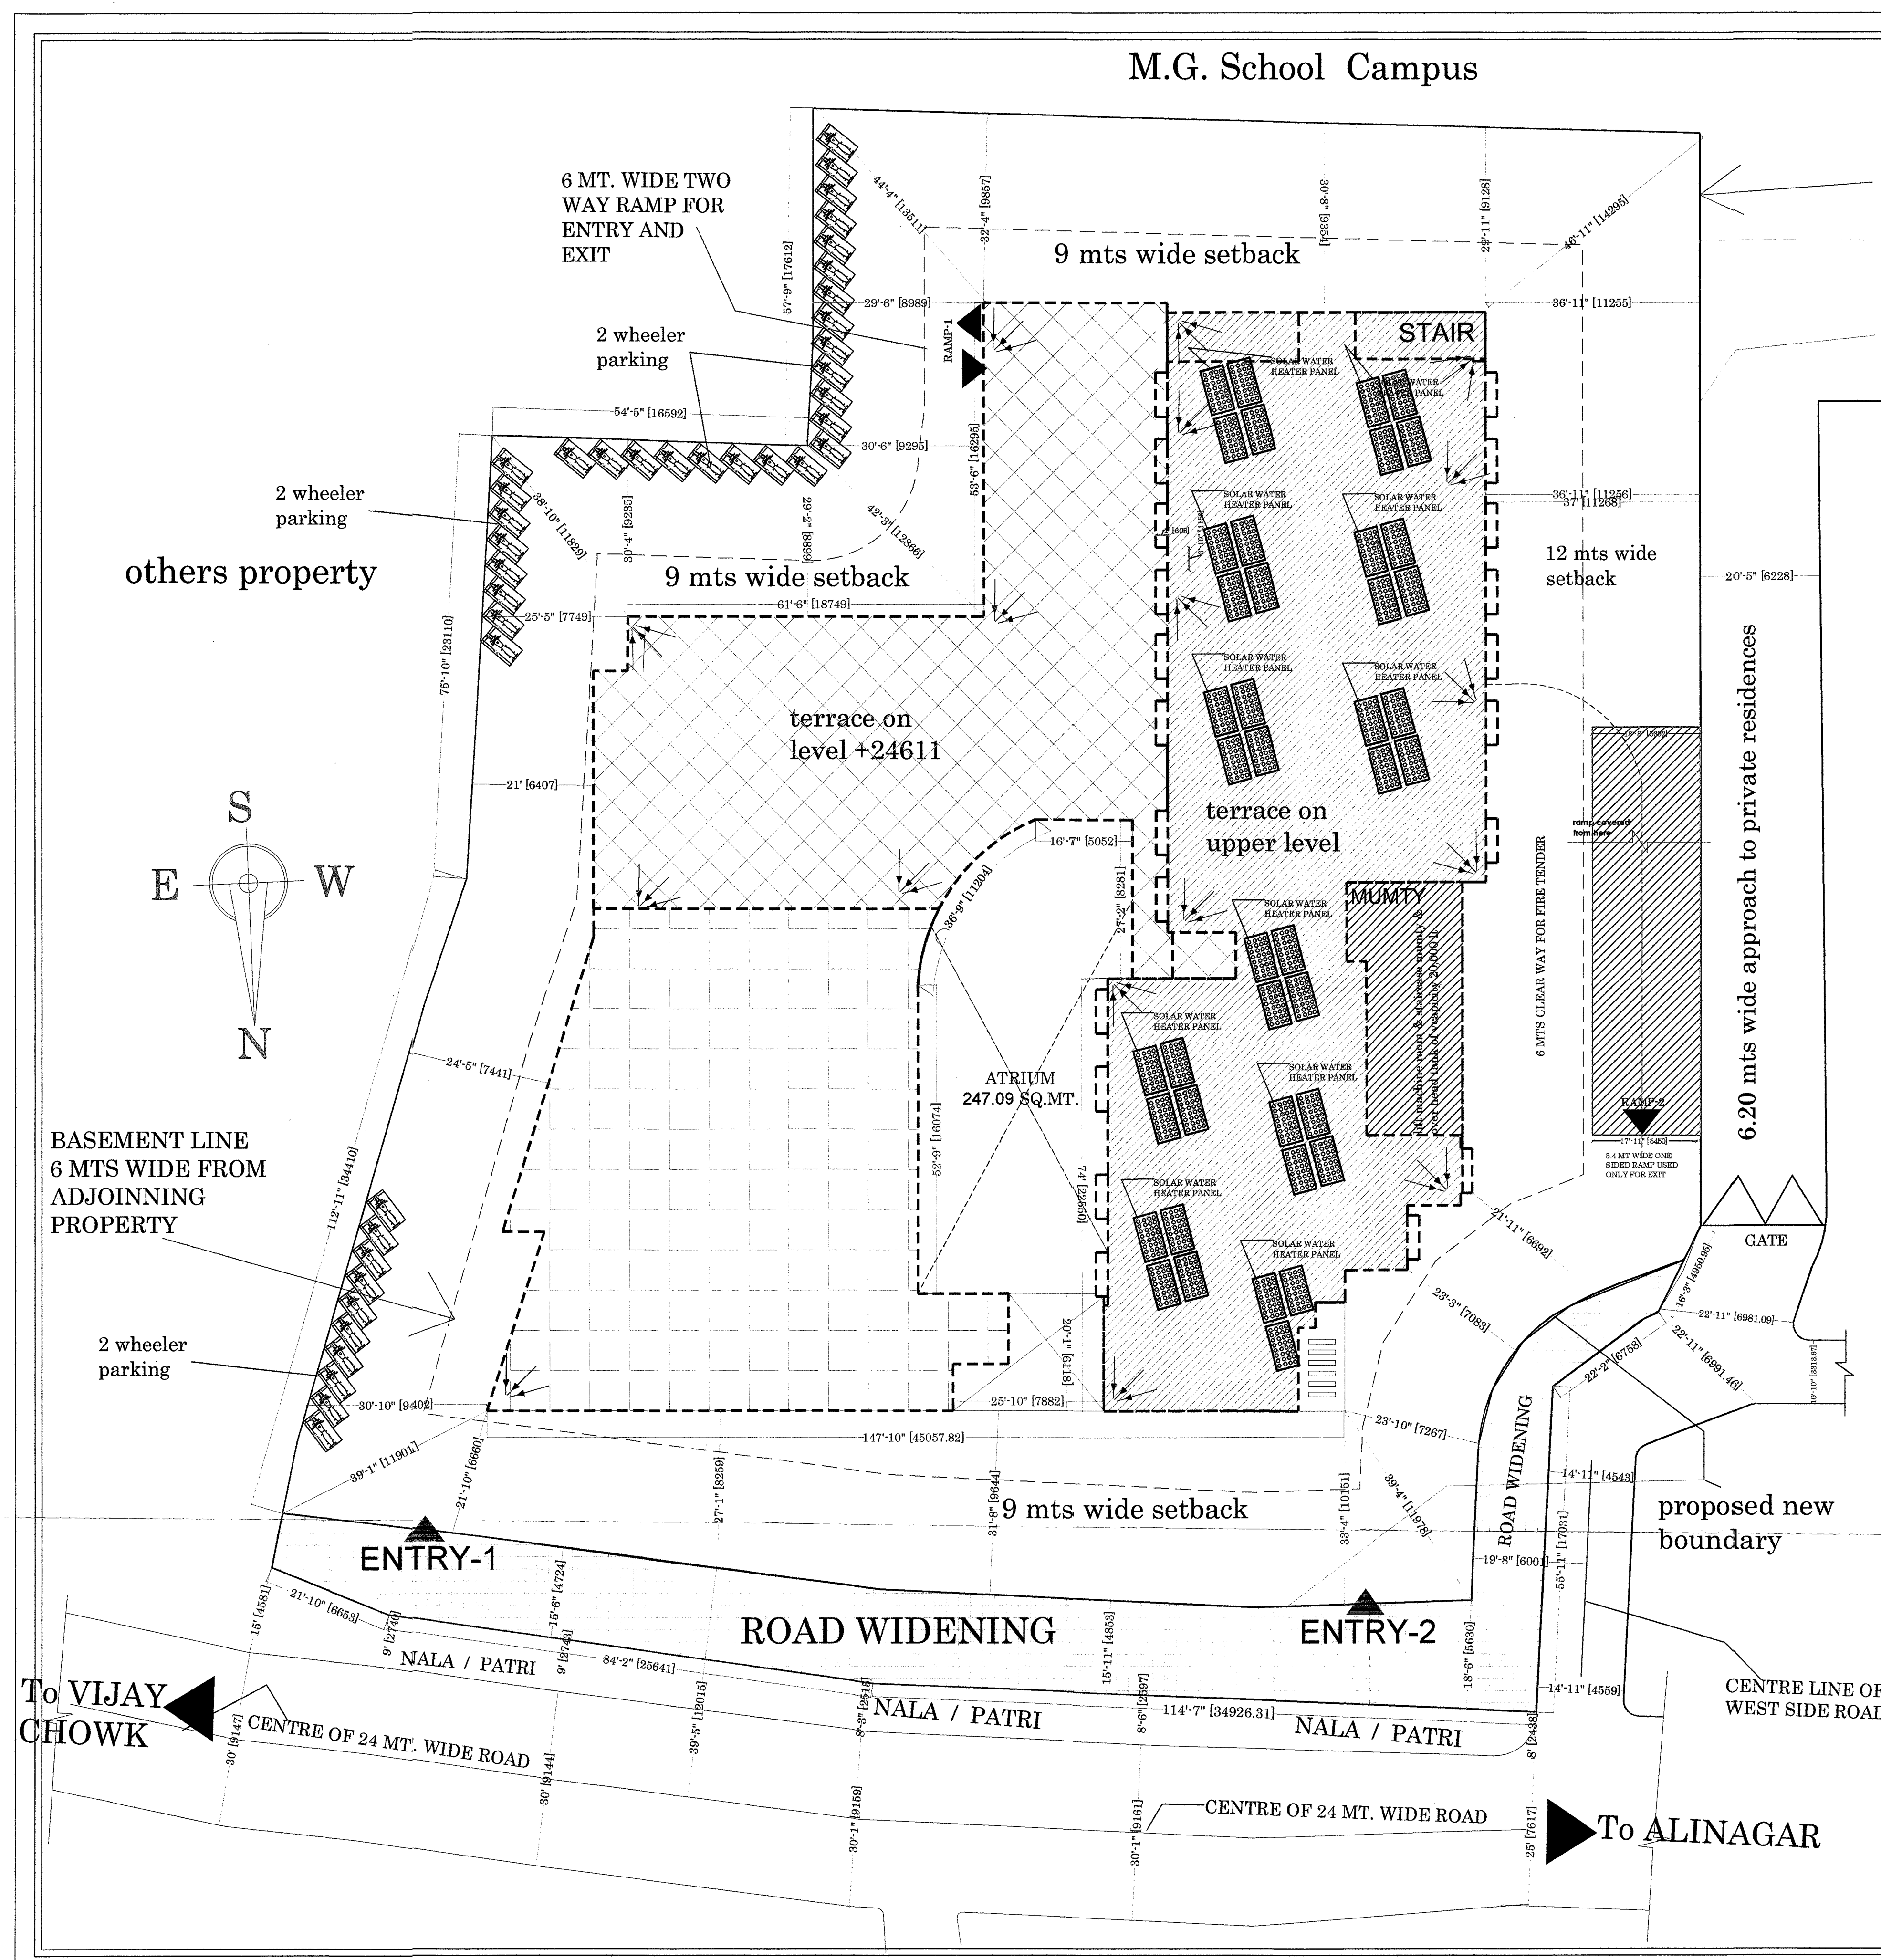

property line

existing boundary with columns

6.20 mts wide approach to private residences

SITE PLAN

ALL NEW AREA CHART					PREVIOUSLY SANCTIONED				
AREA CALCULATION CHART		SQ.M.	SQ.M.		AREA CALCULATION CHART		SQ.M.	SQ.M.	
TOTAL PLOT AREA		5491.07			TOTAL PLOT AREA		5491.07		
ROAD WIDENING		388.76			ROAD WIDENING		388.76		
NET AREA FOR PROJECT		5,102.31			NET AREA FOR PROJECT		5,102.31		
PERMISSIBLE GR. COV. (45%)		2296.04			PERMISSIBLE GR. COV. (35%)		1785.80		
PERMISSIBLE F.A.R. (BASIC) = 2		10,204.62			PERMISSIBLE F.A.R. (BASIC) = 2		10,204.62		
PERMISSIBLE ATRIUM AREA (5% OF NET PLOT AREA)		255.11			PERMISSIBLE ATRIUM AREA (5% OF NET PLOT AREA)		255.11		
ACHIEVED ATRIUM AREA (4.84% OF NET PLOT AREA)		247.09			ACHIEVED ATRIUM AREA (4.84% OF NET PLOT AREA)		247.09		
PROPOSED FLOOR AREAS TOWARDS F.A.R.					PROPOSED FLOOR AREAS TOWARDS F.A.R.				
BASEMENT B1 (PARKING + SERVICES) (FREE FROM FAR)		2139.16 + 238.53 (DOE IN FAR)	2377.68		BASEMENT B1 (PARKING + SERVICES) (FREE FROM FAR)		2451.5 + 366.07 (DOE IN FAR)	2807.57	
BASEMENT B2 (PARKING + SERVICES) (FREE FROM FAR)		2616.16 + 184.33 (DOE IN FAR)	2800.49		BASEMENT B2 (PARKING + SERVICES) (FREE FROM FAR)		2451.5 + 366.07 (DOE IN FAR)	2807.57	
BASEMENT B3 (COMMERCIAL + BANQUET + SERVICES) (FREE FROM FAR)		1400.72 + 401.88 + 588.7 (DOE IN FAR + DOE IN FLOOR PLAN)	2391.70		BASEMENT B3 (COMMERCIAL + STORE) (FREE FROM FAR)		1582.43 + 791.48 (DOE IN FAR)	2455.48	
INTERMEDIATE FLOOR SHOPS (COMMERCIAL) (IN FAR)		142.02 (IN FAR)	142.02		MEZZANINE FLOOR SHOPS (COMMERCIAL) (IN FAR)		167.18 (IN FAR)	157.18	
GROUND FLOOR (COMMERCIAL) (IN FAR)		1813.59 (IN FAR)	1813.59		GROUND FLOOR (COMMERCIAL) (IN FAR)		1732.50 (IN FAR)	1732.50	
FIRST FLOOR (COMMERCIAL) (IN FAR)		1813.59 (IN FAR)	1813.59		FIRST FLOOR (COMMERCIAL) (IN FAR)		1732.50 (IN FAR)	1732.50	
SECOND FLOOR (LOWER CINEMA + FOOD COURT) (IN FAR)		977.93 + 491.78 (DOE IN FAR)	1469.91		SECOND FLOOR (LOWER CINEMA + FOOD COURT) (IN FAR)		976.85 + 325.29 (DOE IN FAR)	1302.14	
SERVICE FLOOR 1 (FREE FROM FAR)		342.07 (DOE IN FAR)	342.07		THIRD FLOOR (UPPER CINEMA + BANQUET) (IN FAR)		612.95 + 286.00 (DOE IN FAR)	898.96	
THIRD FLOOR (UPPER CINEMA + BANQUET) (FREE FROM FAR)		658.22 + 401.18 (DOE IN FAR)	1059.40		PROJECTOR ROOM (IN FAR)		150.00 (IN FAR)	150.00	
SERVICE FLOOR 2 + (MEETING + OFFICE) (FREE FROM FAR)		218.65 + 503.27 (DOE IN FAR)	721.92		SERVICE FLOOR PLAN (FREE FROM FAR)		744.47 (IN FAR)	744.47	
FOURTH FLOOR (HOTEL) (AREA IN FAR + COMPOUNDABLE) (IN FAR)		795.76 + 7.28 (DOE COMPOUNDABLE)	803.04		FOURTH FLOOR (HOTEL) (IN FAR)		799.27 (IN FAR)	799.27	
FIFTH FLOOR (HOTEL) (AREA IN FAR + COMPOUNDABLE) (IN FAR)		757.41 + 0.99 (DOE COMPOUNDABLE)	758.40		FIFTH FLOOR (HOTEL) (IN FAR)		799.27 (IN FAR)	799.27	
SIXTH FLOOR (HOTEL) (PURCHASABLE + BASIC + COMPOUNDABLE) (PURCHASABLE + BASIC) (DOE COMPOUNDABLE) (DOE COMPOUNDABLE)		649.84 + 89.78 + 3.96 + 0.99 (DOE COMPOUNDABLE)	744.57		SIXTH FLOOR (HOTEL) (IN FAR)		799.27 (IN FAR)	799.27	
TOTAL AREA IN COMMERCIAL		5662.10			LIFT + MUMTY (IN FAR)		76.04 (IN FAR)	76.04	
TOTAL AREA IN CINEMA		1636.15			TOTAL AREA IN COMMERCIAL		6035.38		
TOTAL AREA IN HOTEL		2396.01 + 401.88 + 401.18 + 603.27	3802.34		TOTAL AREA IN CINEMA		1738.81		
TOTAL AREA IN HOTEL		2396.01 + 401.88 + 401.18 + 603.27	3802.34		TOTAL AREA IN HOTEL		2397.81		
ACHIEVED GROUND COVERAGE		1813.59	35.544%		TOTAL AREA IN F.A.R.		10173.00		
TOTAL AREA IN F.A.R.		55.15 + 1004.62 + 648.84	10910.59		ACHIEVED GROUND COVERAGE		1732.50	33.96%	
ACHIEVED F.A.R. = 2.138		0.011 + 2.00 + 0.127			PERMISSIBLE F.A.R.		+		
COMPOUNDABLE AREA:-					PURCHASABLE (33% OF BASIC OR 0.66)				
GROUND FLOOR		21.95			ACHIEVED F.A.R. = 1.99				
FIRST FLOOR		21.95			CAR PARKING REQUIRED				
FOURTH FLOOR		7.28			Basement 2 + ground fl. + First fl. + 2nd fl. + 3rd fl. + 4th fl. + 5th fl. + 6th fl. + 7th fl. + 8th fl. + 9th fl. + 10th fl. + 11th fl. + 12th fl. + 13th fl. + 14th fl. + 15th fl. + 16th fl. + 17th fl. + 18th fl. + 19th fl. + 20th fl. + 21st fl. + 22nd fl. + 23rd fl. + 24th fl. + 25th fl. + 26th fl. + 27th fl. + 28th fl. + 29th fl. + 30th fl. + 31st fl. + 32nd fl. + 33rd fl. + 34th fl. + 35th fl. + 36th fl. + 37th fl. + 38th fl. + 39th fl. + 40th fl. + 41st fl. + 42nd fl. + 43rd fl. + 44th fl. + 45th fl. + 46th fl. + 47th fl. + 48th fl. + 49th fl. + 50th fl. + 51st fl. + 52nd fl. + 53rd fl. + 54th fl. + 55th fl. + 56th fl. + 57th fl. + 58th fl. + 59th fl. + 60th fl. + 61st fl. + 62nd fl. + 63rd fl. + 64th fl. + 65th fl. + 66th fl. + 67th fl. + 68th fl. + 69th fl. + 70th fl. + 71st fl. + 72nd fl. + 73rd fl. + 74th fl. + 75th fl. + 76th fl. + 77th fl. + 78th fl. + 79th fl. + 80th fl. + 81st fl. + 82nd fl. + 83rd fl. + 84th fl. + 85th fl. + 86th fl. + 87th fl. + 88th fl. + 89th fl. + 90th fl. + 91st fl. + 92nd fl. + 93rd fl. + 94th fl. + 95th fl. + 96th fl. + 97th fl. + 98th fl. + 99th fl. + 100th fl. + 101st fl. + 102nd fl. + 103rd fl. + 104th fl. + 105th fl. + 106th fl. + 107th fl. + 108th fl. + 109th fl. + 110th fl. + 111st fl. + 112nd fl. + 113rd fl. + 114th fl. + 115th fl. + 116th fl. + 117th fl. + 118th fl. + 119th fl. + 120th fl. + 1116th fl. + 1117th fl. + 1118th fl. + 1119th fl. + 1120th fl. + 1121st fl. + 1122nd fl. + 1123rd fl. + 1124th fl. + 1125th fl. + 1126th fl. + 1127th fl. + 1128th fl. + 1129th fl. + 1130th fl. + 1131st fl. + 1132nd fl. + 1133rd fl. + 1134th fl. + 1135th fl. + 1136th fl. + 1137th fl. + 1138th fl. + 1139th fl. + 1140th fl. + 1141st fl. + 1142nd fl. + 1143rd fl. + 1144th fl. + 1145th fl. + 1146th fl. + 1147th fl. + 114				