
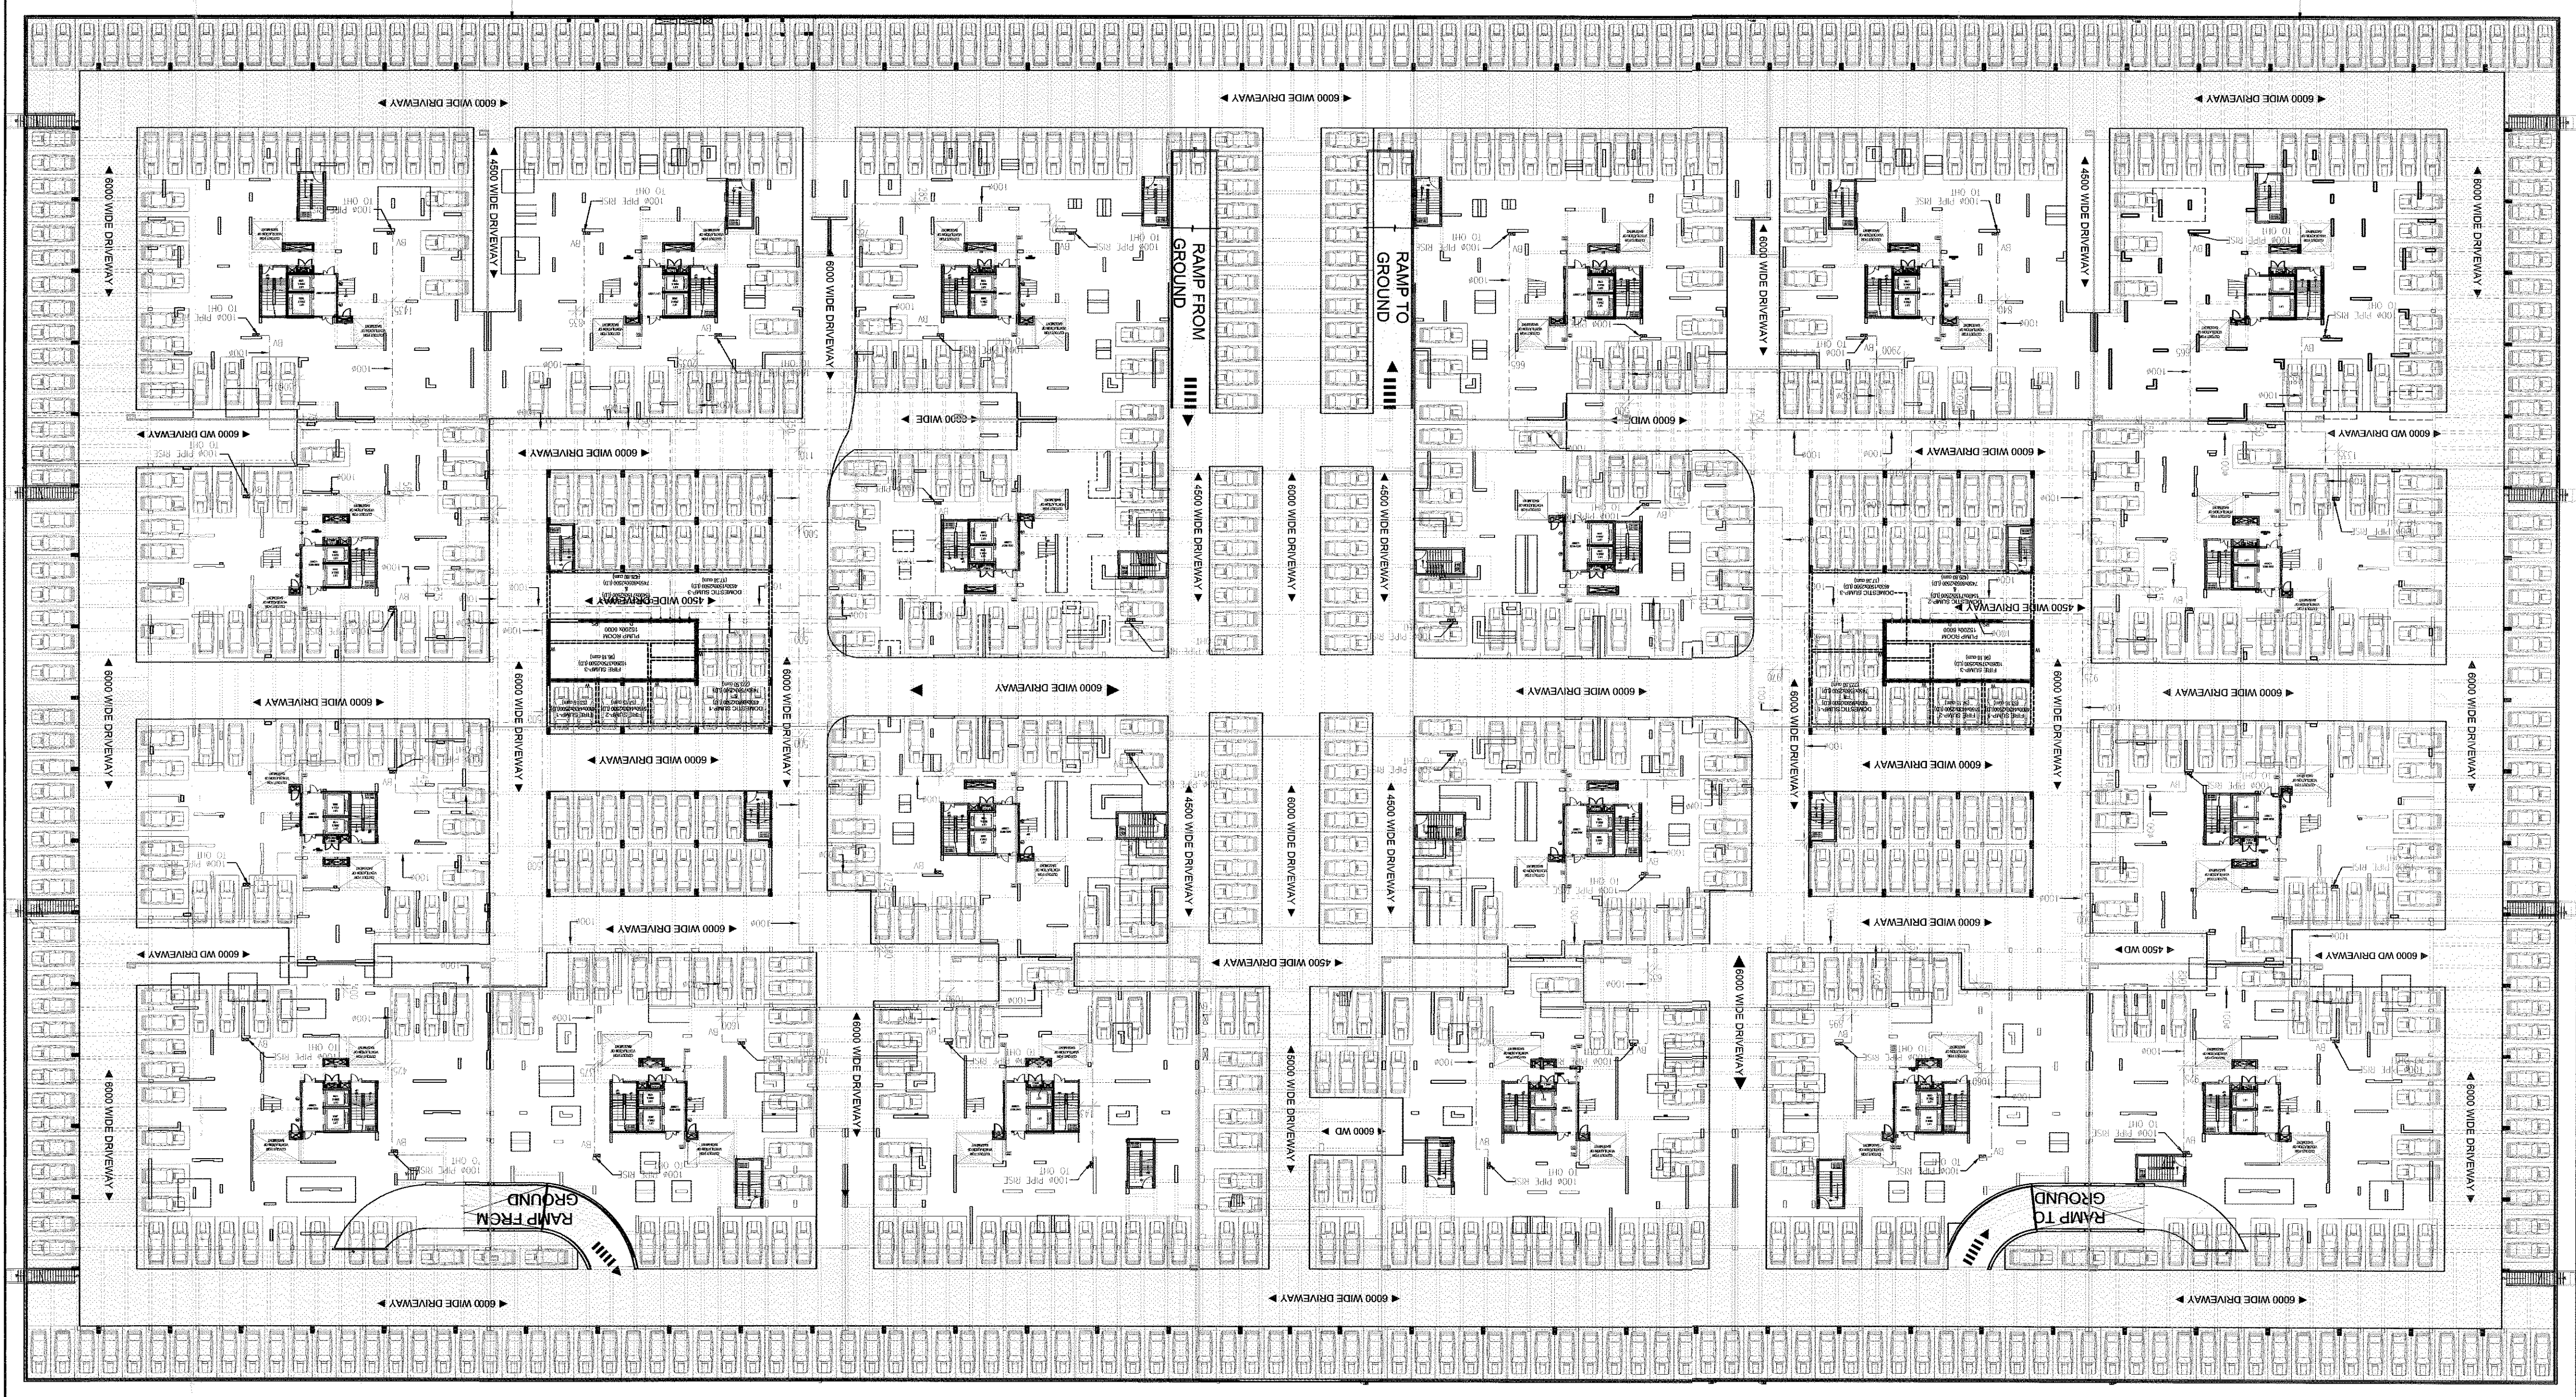


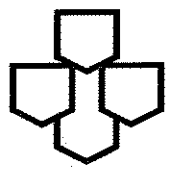


PLOT LINE

PLOT LINE

PLOT LINE

TYPICAL PIPE SUPPORT ARRANGEMENT

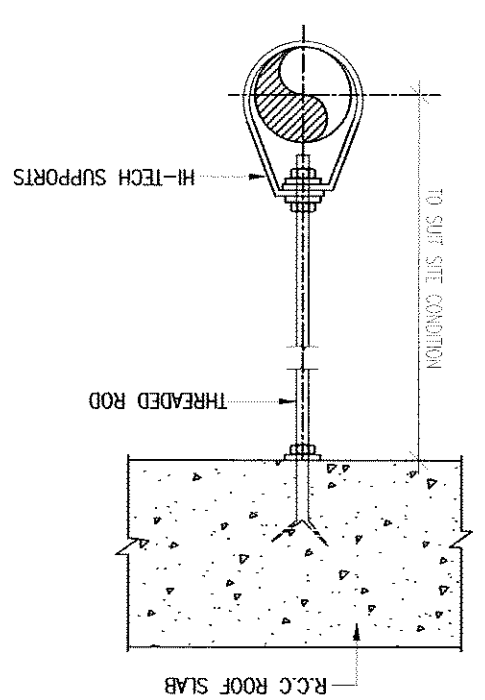

- NOTES:-
1. ALL DIMENSIONS AND LEVELS ARE IN MM UNLESS STATED OTHERWISE.
 2. ALL WATER PIPELINES TO BE SUSPENDED FROM BASEMENT CEILING LEVEL.
 3. WITH HANGER ROOPS OF 6MM DIA. AT 1M C/C OR LESS DEPENDING ON SITE CONDITION.
 4. ALL PIPELINES SHALL BE Laid STRAIGHT AND IN GOOD WORKMANSHIP MANNER.

- LEGEND:
- FG - FORMED GROUND LEVEL
 - BRP TAP (HOSE ADAPTER)
 - BRV - BALL VALVE
 - FW - PORTABLE WATER PIPELINE FROM PUMP ROOM
 - TO DUCT -UPVC SCHEDULE-80