


LANDSCAPE PLAN/  
DEVELOPMENT PLAN

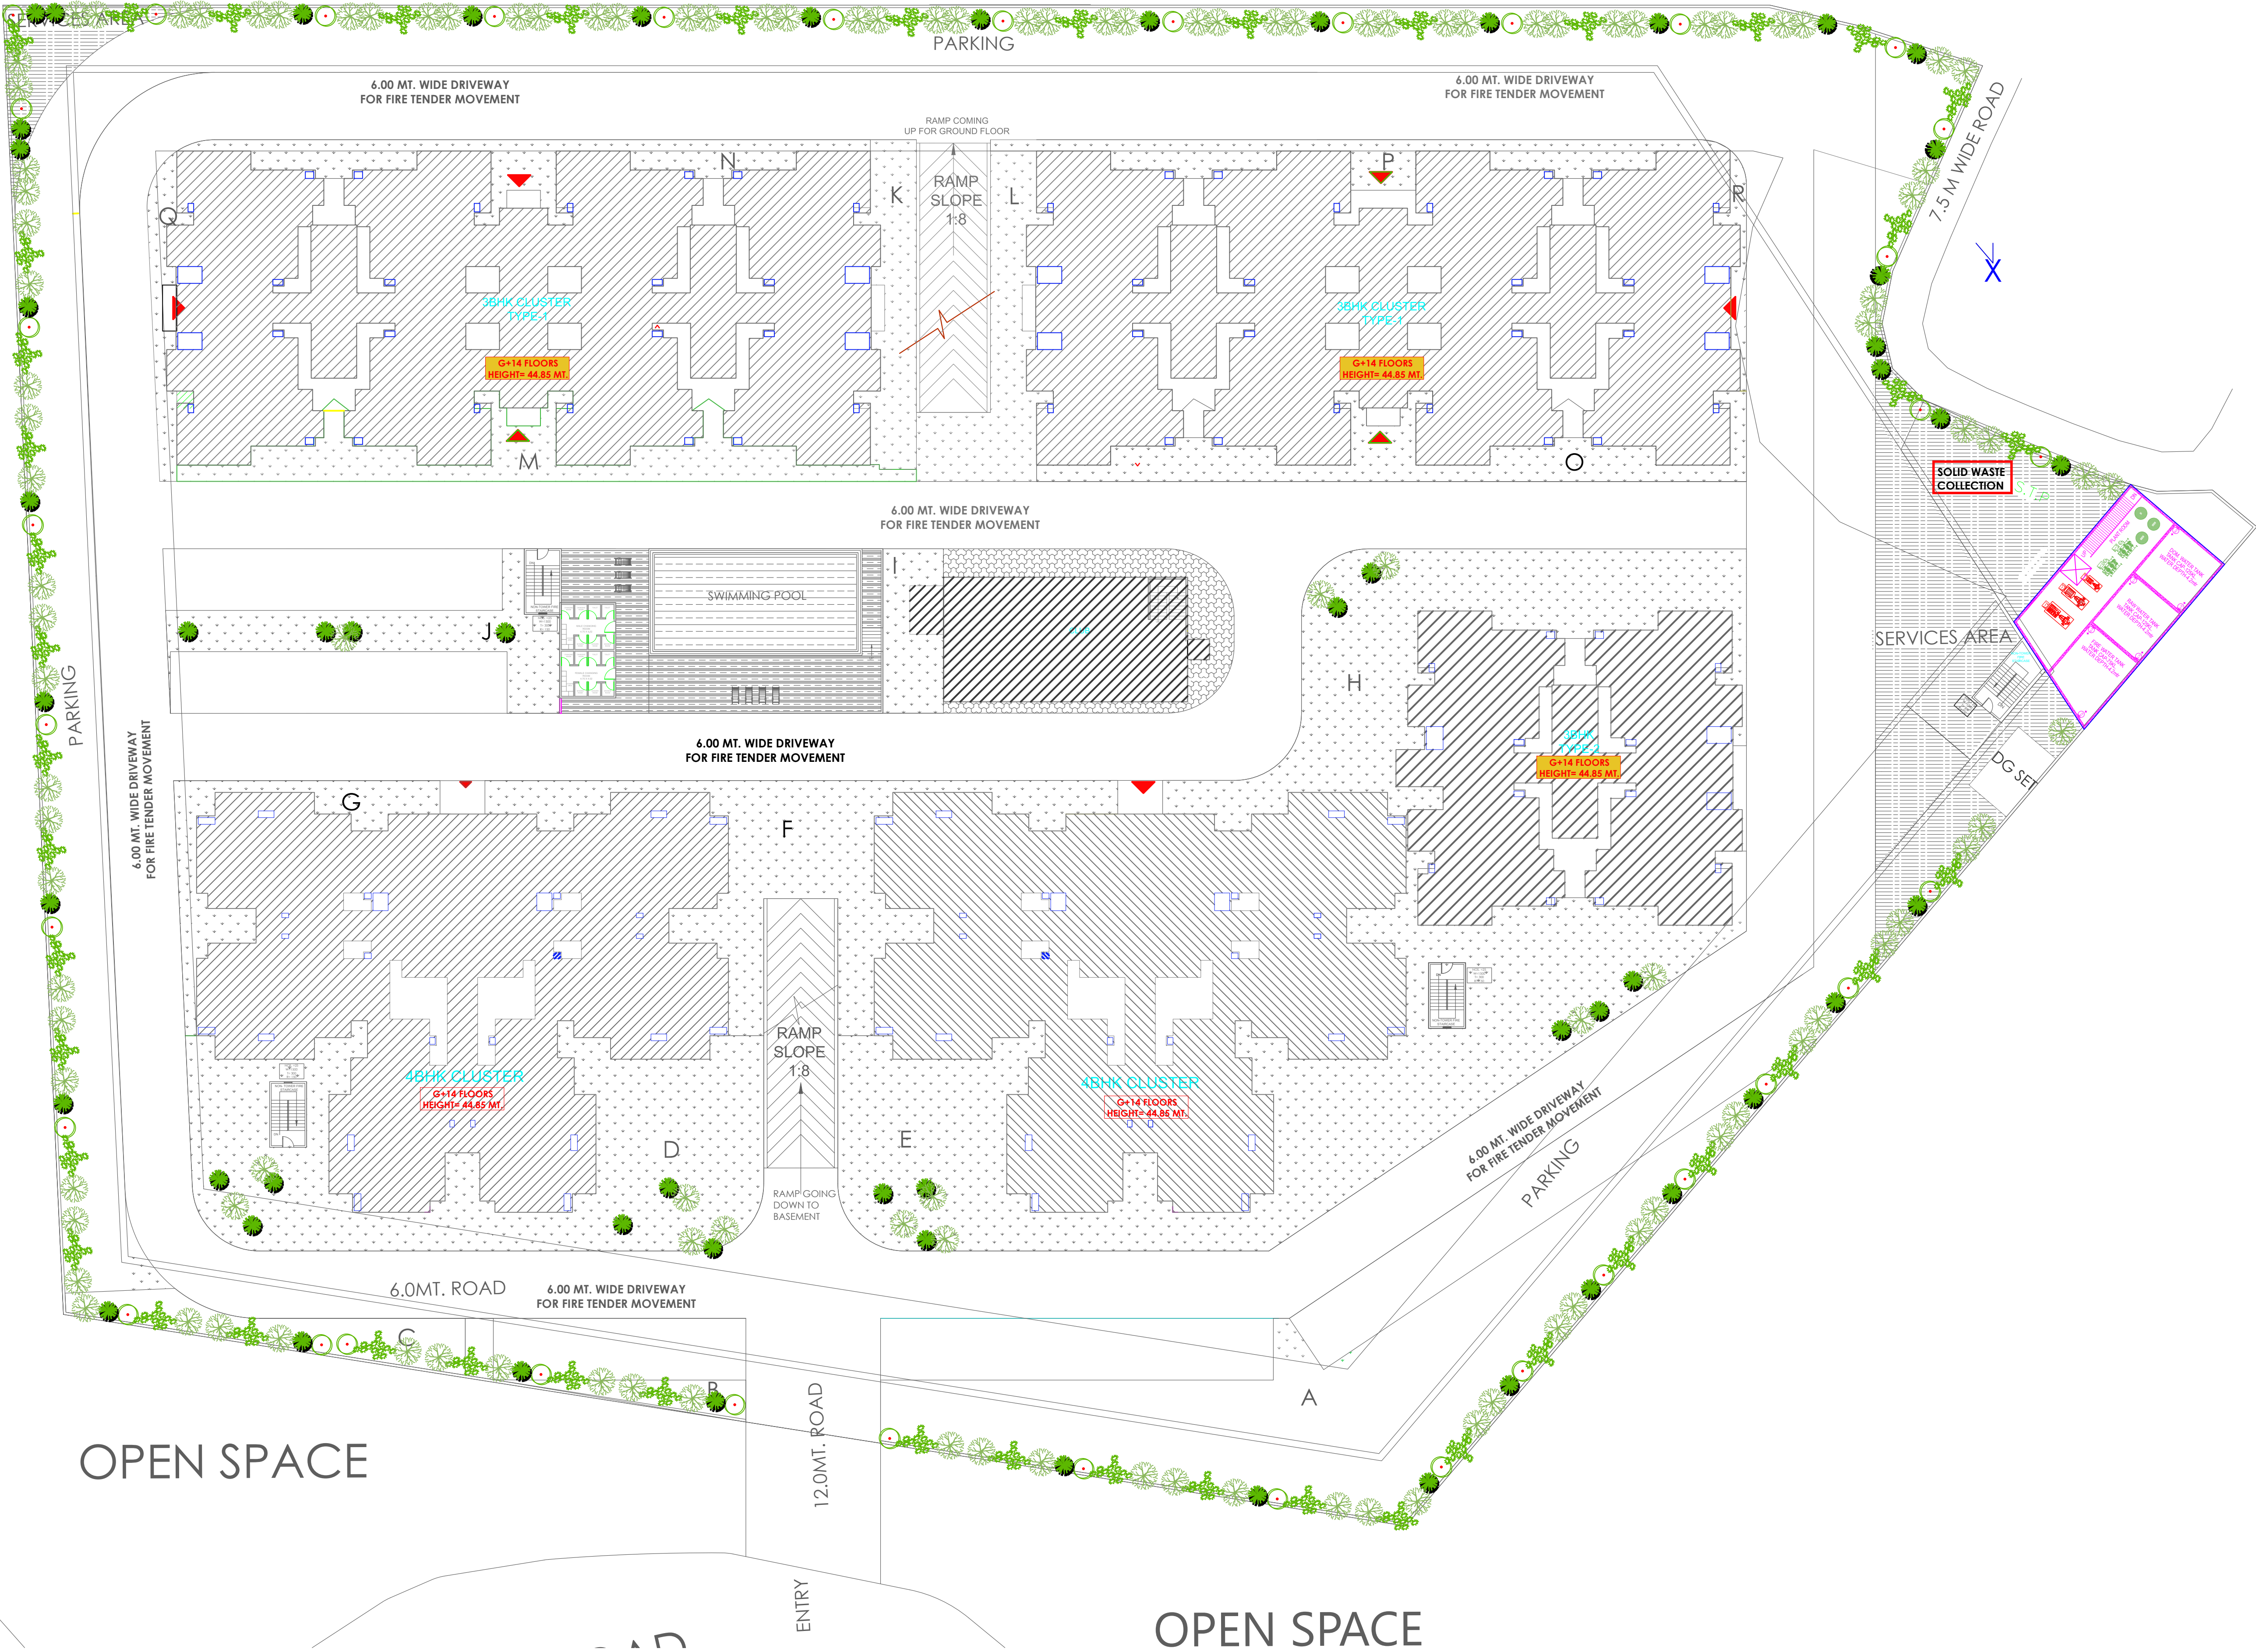

|   |  |                      |
|---|--|----------------------|
| 1 |  | FICUS BENJAMINA-2    |
| 2 |  | DELONIX REGIA        |
| 3 |  | DELONIX REGIA-YELLOW |
| 4 |  | GALPHIMIA GRACILIS   |
| 5 |  | EUPORBIA COTONIFOLIA |
| 6 |  | FICUS PANDA BALL     |
| 7 |  | EUPHORBIA MILI       |

|   |                                     |                                                |
|---|-------------------------------------|------------------------------------------------|
| PROJECT TITLE-<br><br>PROPOSED GROUP HOUSING (HIG)<br>PLAN FOR GREENWOOD AT RAMGARH<br>TAAL PARIYOJANA TARAMANDAL,<br>GORAKHPUR,UTTAR PRADESH                                                              |                                     |                                                |
| CLIENT:<br><br>GORAKHPUR DEVELOPMENT<br>AUTHORITY, GORAKHPUR,UTTAR<br>PRADESH   |                                     |                                                |
| Arjan surveyor   | Tehsildar(Arjan)                    | Draughtsman                                    |
| Assist. Eng.   | Assist. Eng.                        | I/C Planning                                   |
| Ex.Engineer   | Secretary                           | Vice Chairman                                  |
| DRAWING TITLE LANDSCAPE PLAN/<br>DEVELOPMENT PLAN   |                                     |                                                |
| ISSUED BY:-   | SCALE:-<br>1:300                    | DATE:-<br>20-03-2024                           |
| DESIGNED BY:-<br>NARENDRA PANTHRI   | CHECKED BY:-<br>AR. KULVINDER SINGH | PRINCIPAL ARCHITECT:-<br>AR. PEYUSH SRIVASTAVA |
| NOTE:<br>1.THE PLAN ARE MADE AS PER PREVAILING BUILDING BYE-LAWS AND EXPECT THE DEVELOPMENT AUTHORITY OFFICIAL TO CROSS<br>CHECK THE SAME.<br>2. WALL THICKNESS SHALL BE CHANGED AS PER STRUCTURAL DESIGN. |                                     |                                                |
| <br>NEXUSPLUS CONSULTANTS LLP.<br>B-114,2ND FLOOR,SECTOR 50,NOIDA-201301 TEL:- 9726-4355791, WEBSITE:- WWW.NEXUSPLUS.IN                                                                                    |                                     |                                                |