


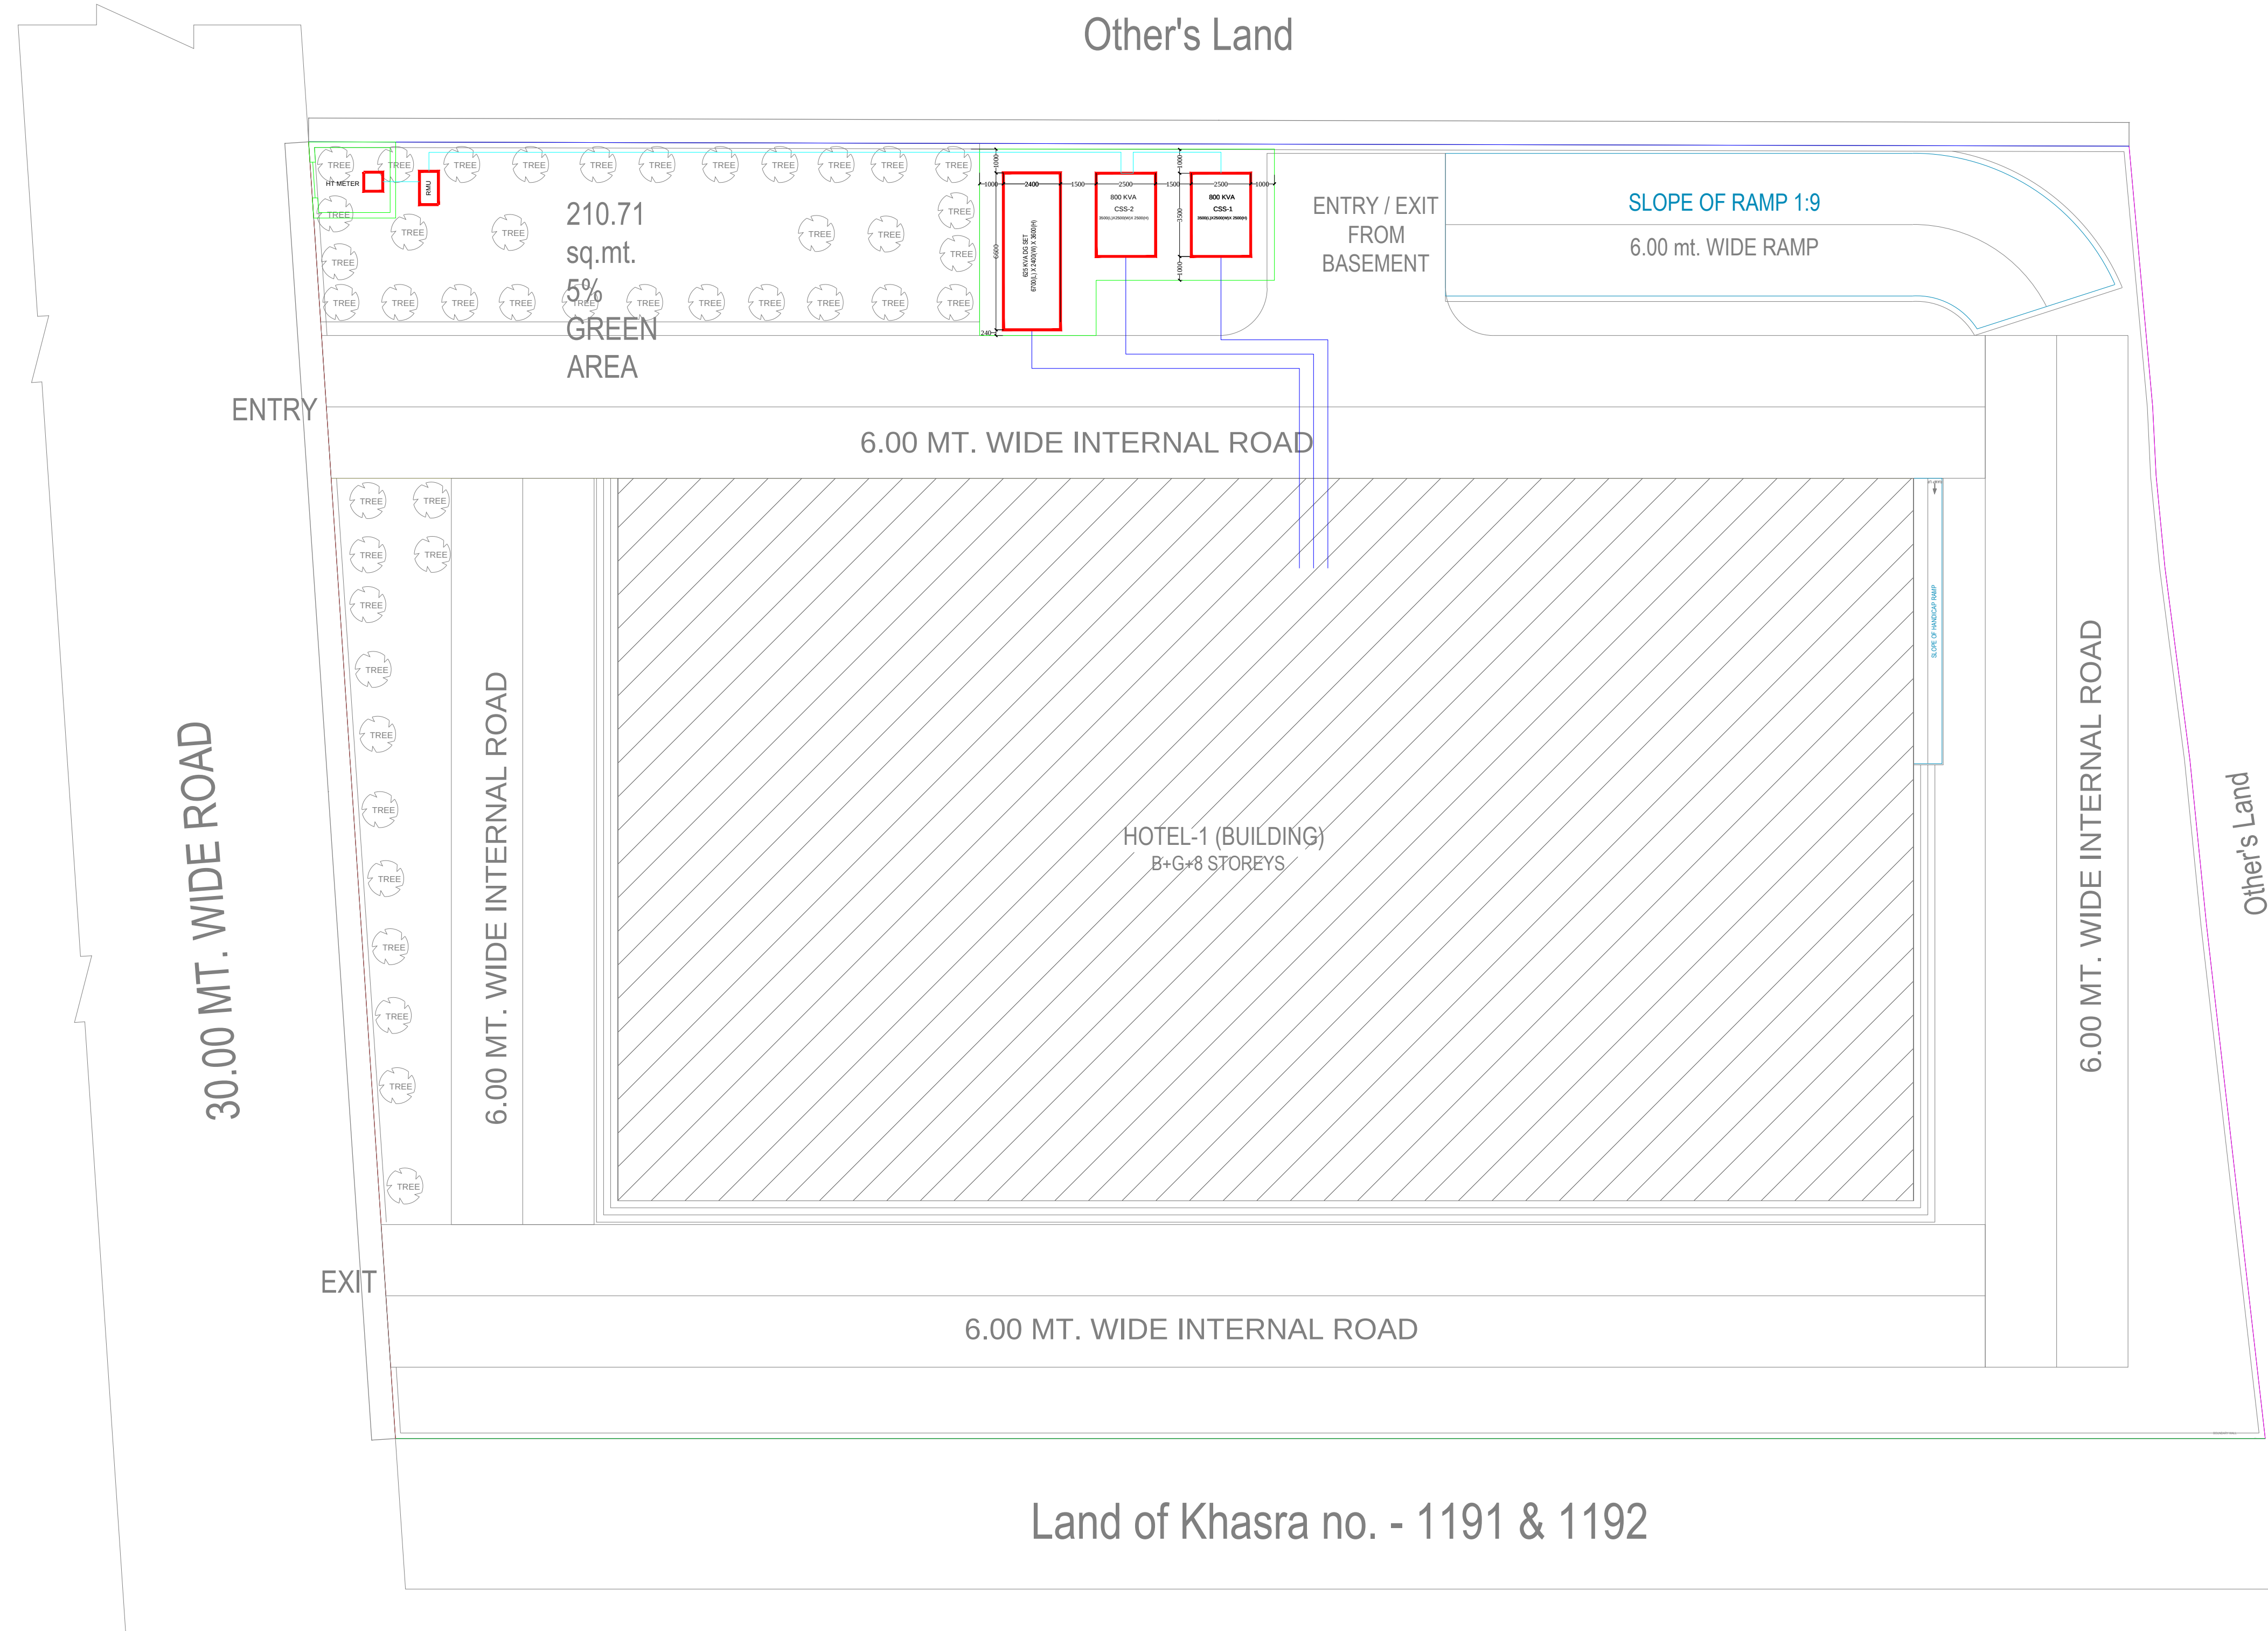

<u>PROJECT:</u> SUBMISSION DRAWINGS FOR PROPOSED HOTEL BUILDING AT KHASRA NO. 1183m & 1185m AT VILLAGE NOOR NAGAR, GHAZIABAD (U.P.),		
<u>DEVELOPER :-</u> M/s. - DBF INFRASTRUCTURE PVT. LTD.		
<u>DRAWING TITLE :</u> ELECTRICTY SUPPLY PLAN		
<u>DEVELOPER'S</u>	<u>ARCHITECT'S SIGN.</u>	
<u>MEP CONSULTANT :</u> M/S GSP DESIGN CONSULTANT		
 <i>Design Studio</i> ANUJ AGARWAL ARCHITECTS OFFICE- A-244 KAUSHAMBI GHAZIABAD (U.P.) Ph:-0120 - 4165716 , 4563716 , 4157506 e-mail:- arch.anujagarwal@gmail.com		
SCALE	DEALT BY	DATE
DESIGN BY	CHECKED BY	DRG. No. DW - 04