



# PMAY SCHEME

240 EWS FLATS &  
19 SELF OWNED UNITS

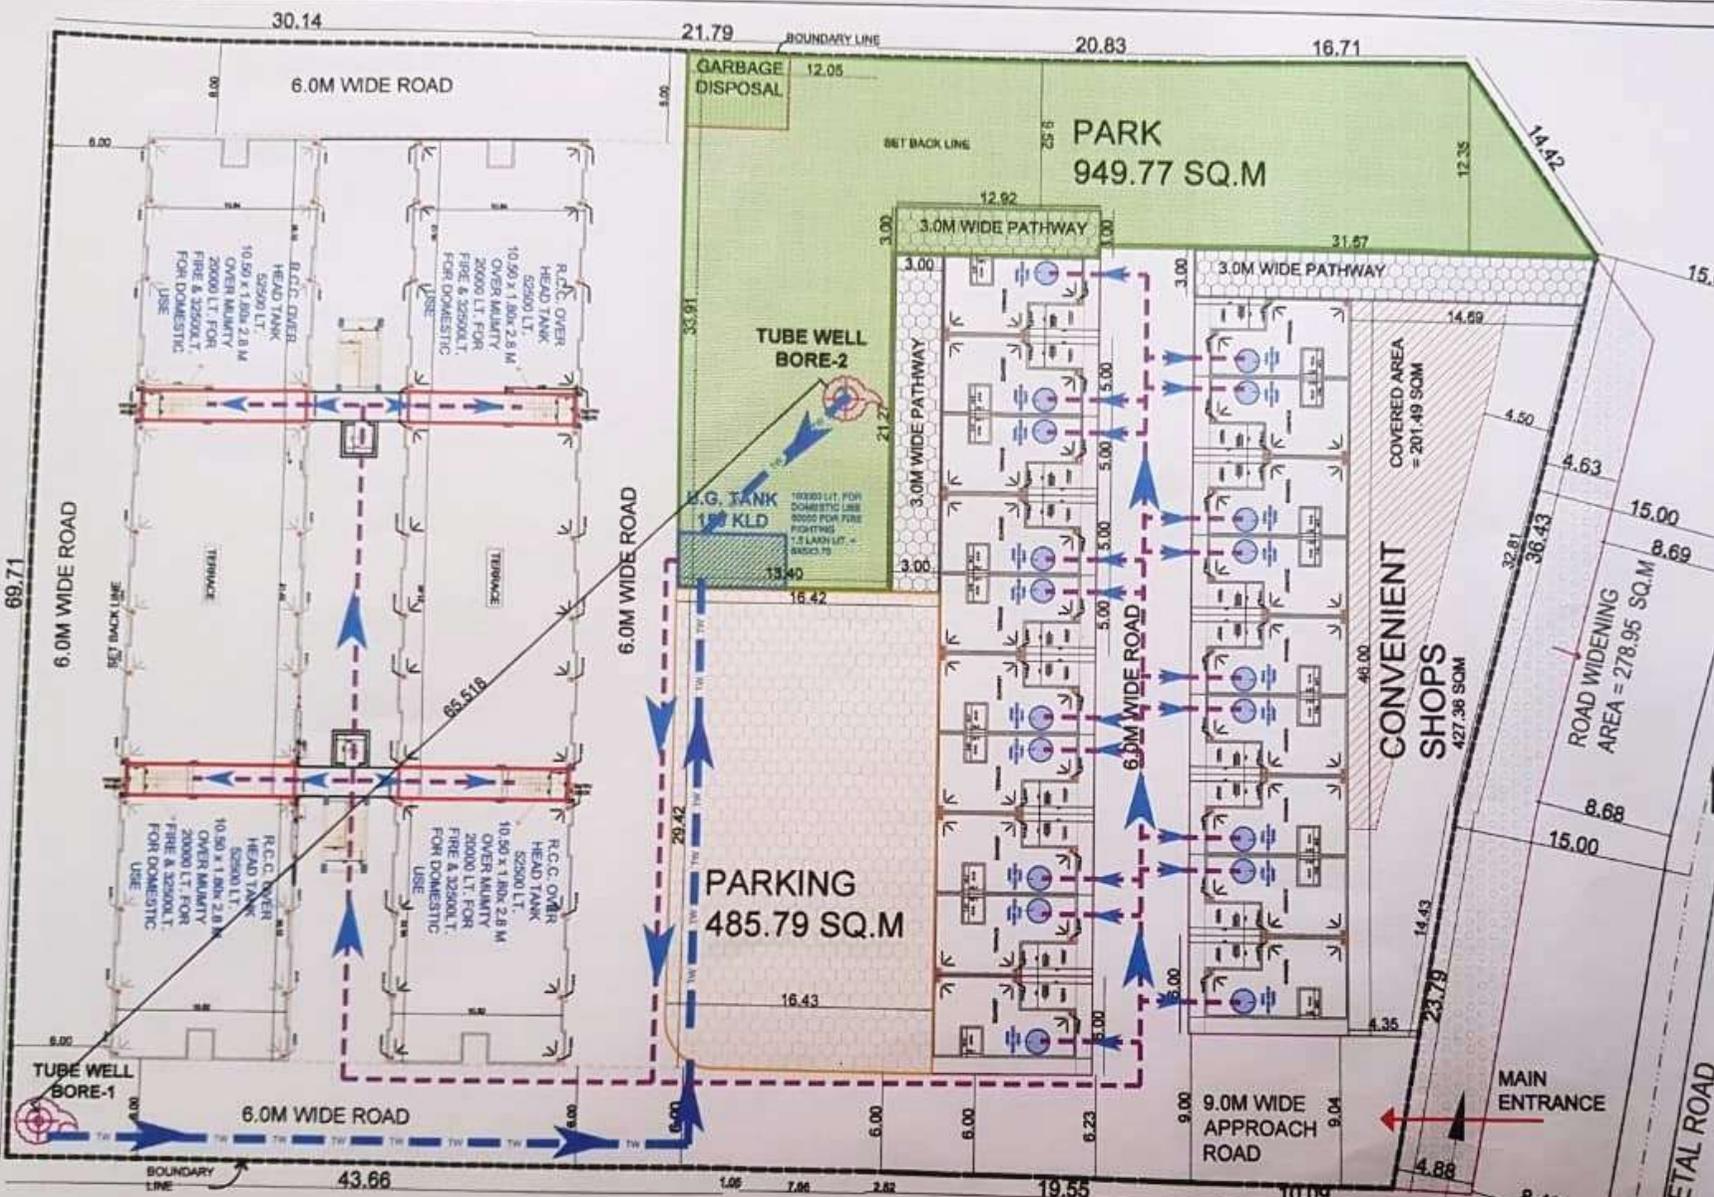

S/N	DESCRIPTION	SYMBOL
1	TREE	
2	PARKING	
3	PAV	
4	ROAD	
5	PATHWAY	
6	BOUNDARY LINE	
7	ROAD WIDENING	
8	EDGE AREA OF BLOCK	
9	PAVED AREA UNDER RR	
10	STEEL WIRE MESH	
11	ELECTRIC POLE	
12	TRANSFORMER	
13	LANDFILL	
14	ST LINE 90 DEGREE TURN	
15	ST LINE	
16	METER BOARD	
17	CARTING	
18	OR WATER STORAGE TANK	
19	TUBE WELL BORE	
20	PIPE WELL WATER	
21	S.T.P. OVERFLOW TREATMENT PLANT	
22	SEWER COLLECTING	
23	SEWER LINE	
24	WASTE WATER DRAINAGE PIPE	
25	MANHOLE FOR RAIN WATER	
26	INSPECTION CHAMBER	
27	CHANGING THE COOR	
28	CONCRETE WIDENING	
29	CONCRETE SPURGE LINE	
30	MANHOLE FOR RAIN WATER	

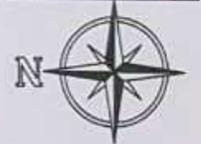

## WATER SUPPLY PLAN

LAYOUT PLAN FOR  
E.W.S. FLATS UNDER  
PMAY SCHEME & SELF  
OWNED UNITS AT KH.  
NO. 156, VILL. AJAIPUR,  
RAMPUR, U.P.

**RAMPUR PMAY SCHEME : BY DHANRAJ BUILDERS, BAREILLY**

TOTAL LAND AREA	= 6610.00 SQM
AREA PROVIDED FOR ROAD WIDENING	= 278.95 SQM
NET LAND AREA PROVIDED FOR SCHEME	= 6331.05 SQM
TOTAL GREENERY REQUIRED @ 16% IN TOTAL SCHEME	= 949.95 SQM
TOTAL GREENERY PROVIDED @ 15.97 %	= 949.77 SQM
TOTAL NO. OF PMAY FLATS IN THE SCHEME	= 240
PARKING REQUIRED IN TOTAL SCHEME	= 480.00 SQM
PARKING SPACE PROVIDED	= 485.79 SQM
PERMISSIBLE GROUND COVERAGE IN TOTAL SCHEME @ 50%	= 3165.52 SQM
COVERED AREA OF ONE BLOCK (40 FLATS) EACH FLOOR	= 1217.04 SQM
TOTAL NO. OF BLOCKS IN THE SCHEME	= 1
NO. OF FLOORS IN THE SCHEME = (G + 5)	= 6
TOTAL COVERED AREA OF ALL EWS FLATS ON ALL FLOORS UNDER PMAY SCHEME	= 7302.24 SQM

NO. OF SELF-OWNED HOUSES	= 19
PLOT AREA OF SELF-OWNED HOUSES ( 5.00M X 9.90 M)	= 49.50 SQM
PLOTS AREA OF SELF-OWNED HOUSES ( 2 TO 18 = 17 PLOTS)	= 841.50 SQM
PLOTS AREA OF SELF-OWNED HOUSES ( 1 & 19 = 2 PLOTS)	= 118.50 SQM
LAND AREA OF CONVENIENT SHOP	= 427.36 SQM
TOTAL LAND AREA OF SELF-OWNED HOUSES & CONVENIENT SHOP	= 1387.56 SQM
COVERED AREA OF SELF-OWNED HOUSES ( 5.00M X 9.90 M) 17 UNITS	= 35.53 SQM
COVERED AREA OF SELF-OWNED HOUSES ( 5.00M X 9.90 M) 2 UNITS	= 31.05 SQM
TOTAL COVERED AREA OF SELF-OWNED HOUSES 19 UNITS	= 66.58 SQM
COVERED AREA OF CONVENIENT SHOPS	= 201.49 SQM
TOTAL COVERED AREA OF ALL FLOORS IN THE ENTIRE SCHEME INCLUDING SELF OWNED HOUSE, PMAY FLATS & CONVENIENT SHOPS	= 8109.54 SQM
F. A. R. ACHIEVED IN SCHEME = 7763.16 SQM / 6331.05 SQM	= 1.29 F.A.R.
GROUND COVERAGE PROVIDED IN THE SCHEME (= 1217.04 SQM + 666.11 SQM + 201.49 SQM)	= 2084.64 SQM
GROUND FLOOR COVERAGE PROVIDED IN THE SCHEME	= 32.82 %
ROAD AREA	= 2148.84 SQM
TOTAL NO. OF PMAY UNITS + SELF OWNED UNITS IN THE SCHEME	= 259

100000 LIT. FOR DOMESTIC USE  
50000 FOR FIRE FIGHTING  
1.5 LAKH LIT. = 8X5X3.75  
( R.C.C. UNDER GROUND & TERRACE TANK LOCATION )  
( & TUBEWELL BORE LOCATION )

DEVELOPERS :  
DHANRAJ BUILDERS,  
09837005677  
dhanrajbuilders@gmail.com

ANIL KUMAR BARDIA  
99-17198  
ANIL ARCHITECTS & ENGINEERS  
B-42, BALACHANDRA VIHAR, BARBELLY  
BISTRAM  
anilarchitects2008@gmail.com