


ROAD SIDE ELEVATION

scale : 1"=8'

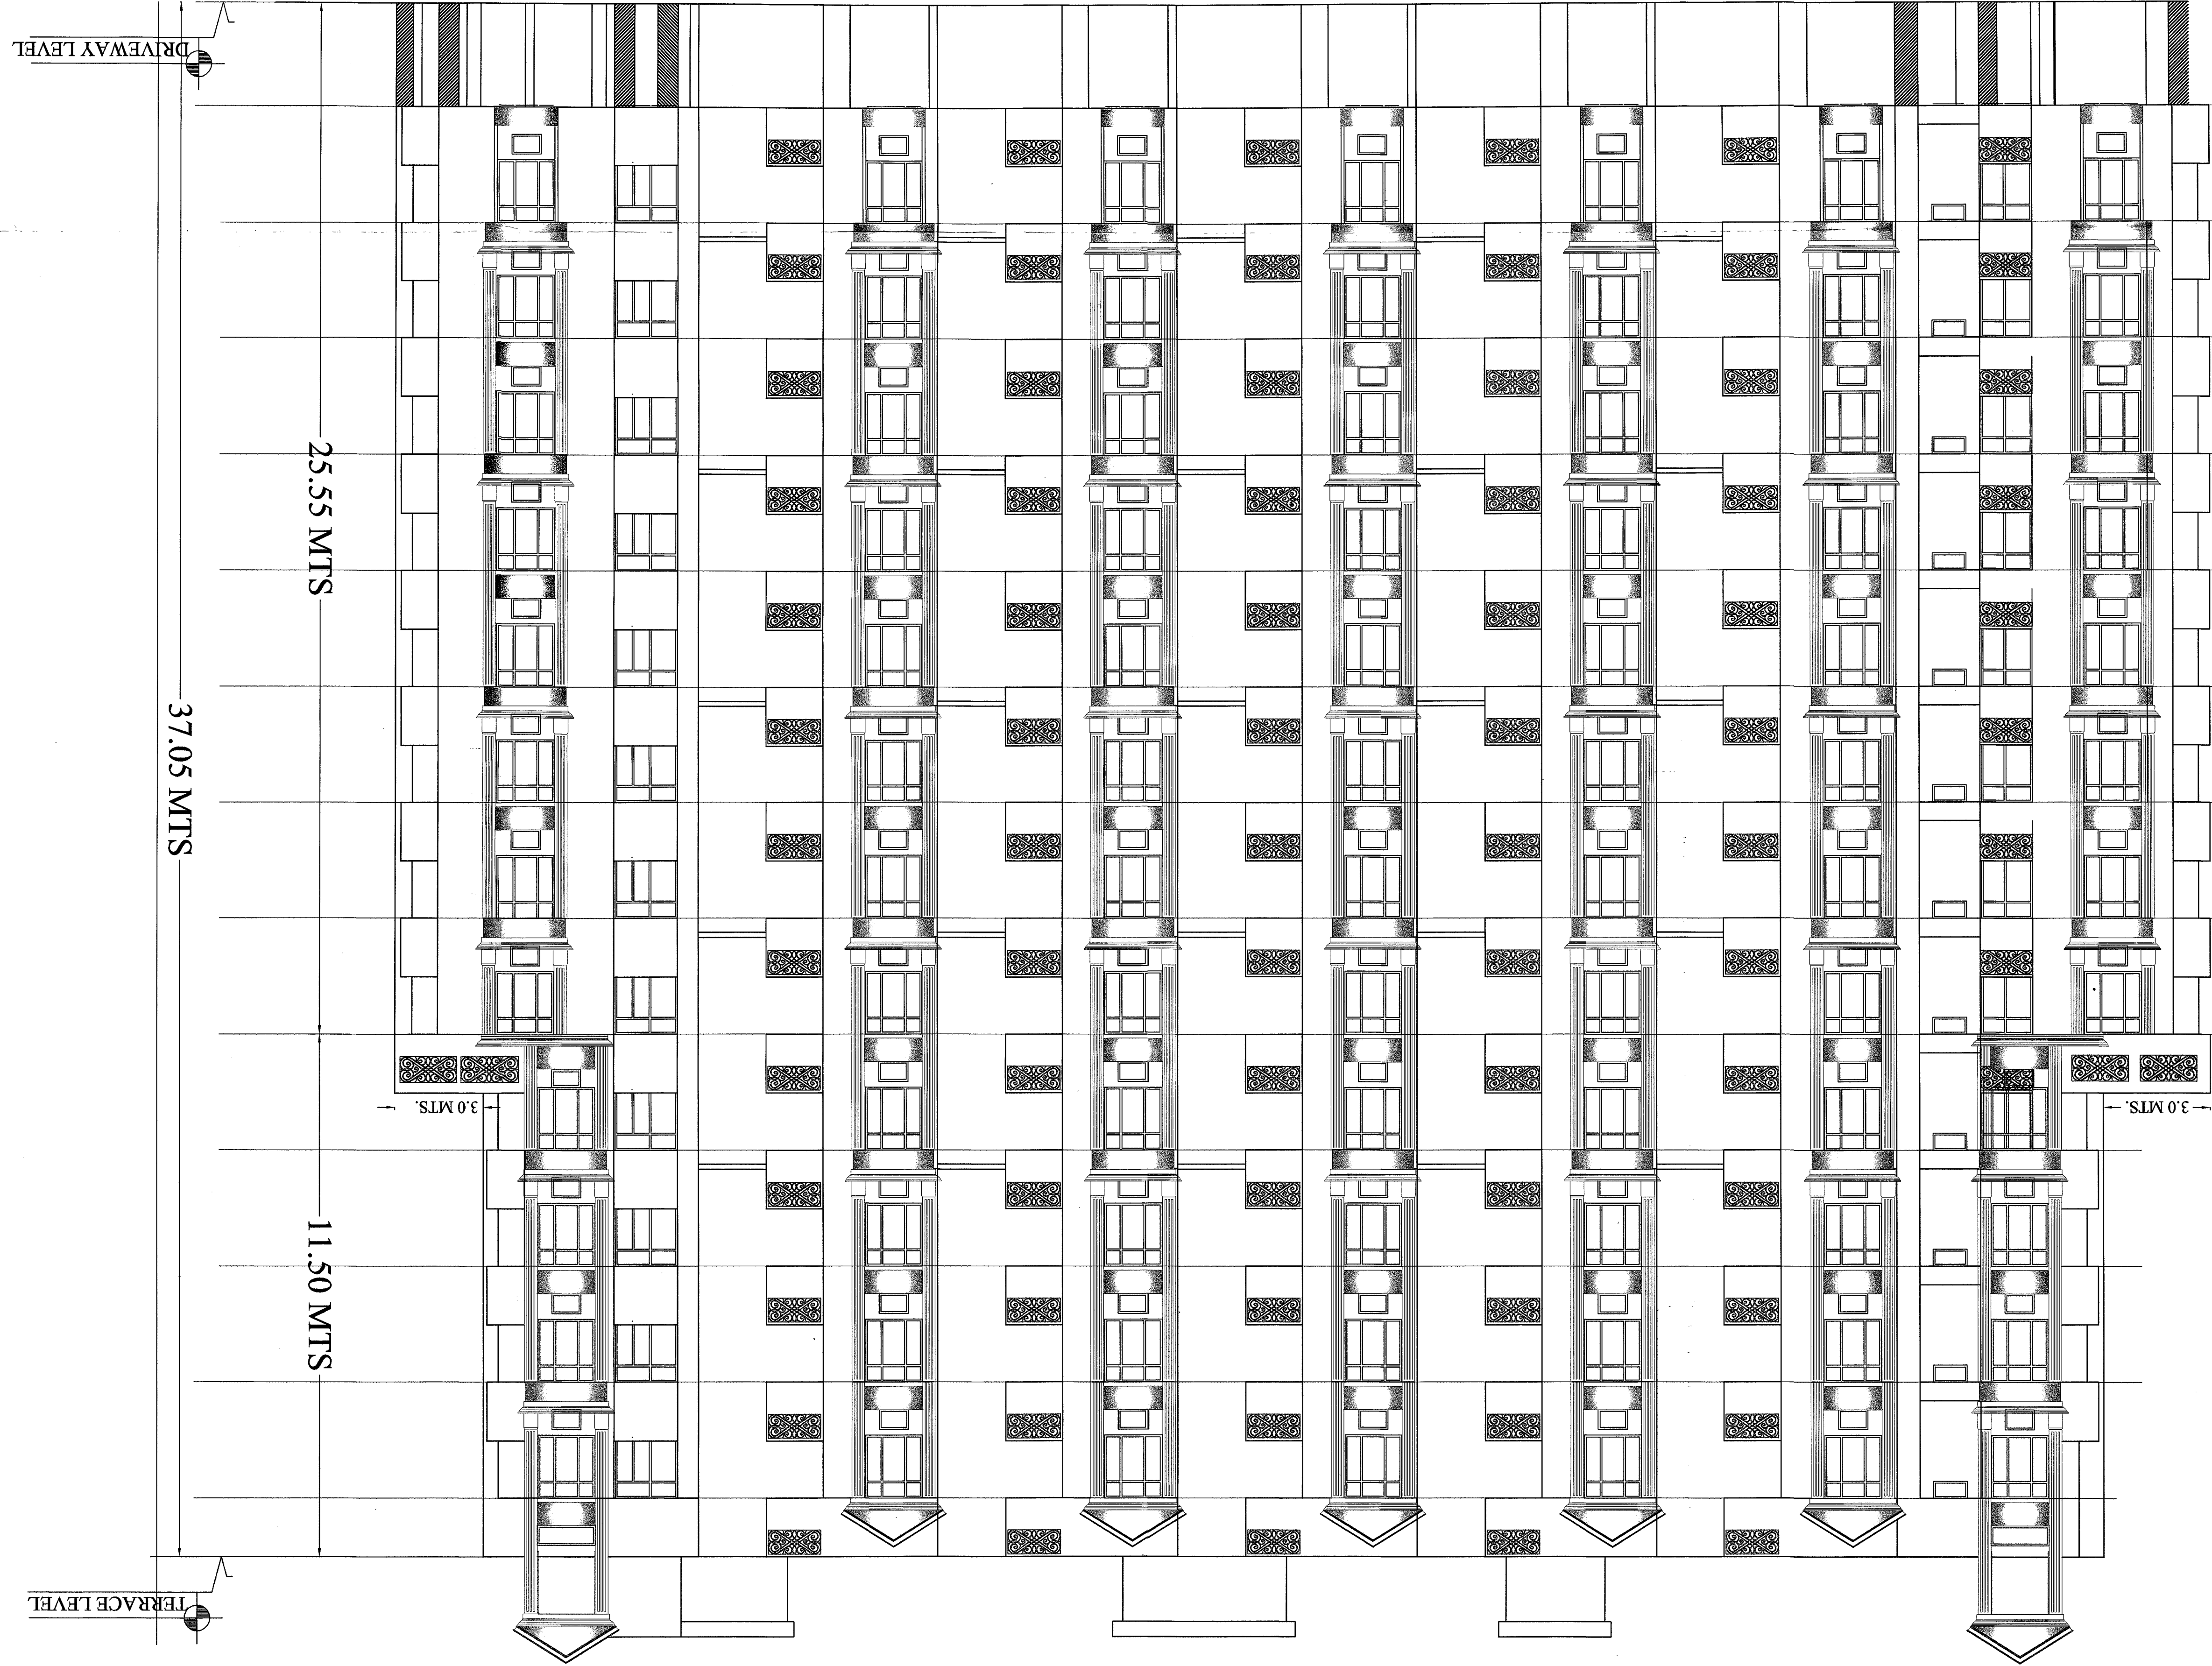

APPROVAL OF G.D.A.:

PROJECT TITLE:

PROPOSED RESIDENTIAL APARTMENT AT
MOHALLA Rustanpur Toppa/porgana haveli
tehsil sodar, Gorkhampur
AFRAZI NUMBER : 54 AND 53MI
COMPANY NAME : Royal Residency Infotech
DIRECTORS NAME : Atul kumar srivastava
Land owner : RAM KRISHNA TIWARI
MANJU TIWARI

sheet number

sheet number 04

SCALE:

DOWN BY:

zayıf

CKD BY:

U

OWNER SIGN.

ACORE ARCHITECTURAL SERVICES PVT. LTD

ARCHITECT:ASHISH SRIVASTAVA

ARCHITECT:ASHISH SHIVASRAYA
(B. ARCH)

GORAKHNATH RAILWAY CROSSING GORAKHPUR

TEL: OFF:3294813,RESI:2255290,MOBILE:9415321836.

