


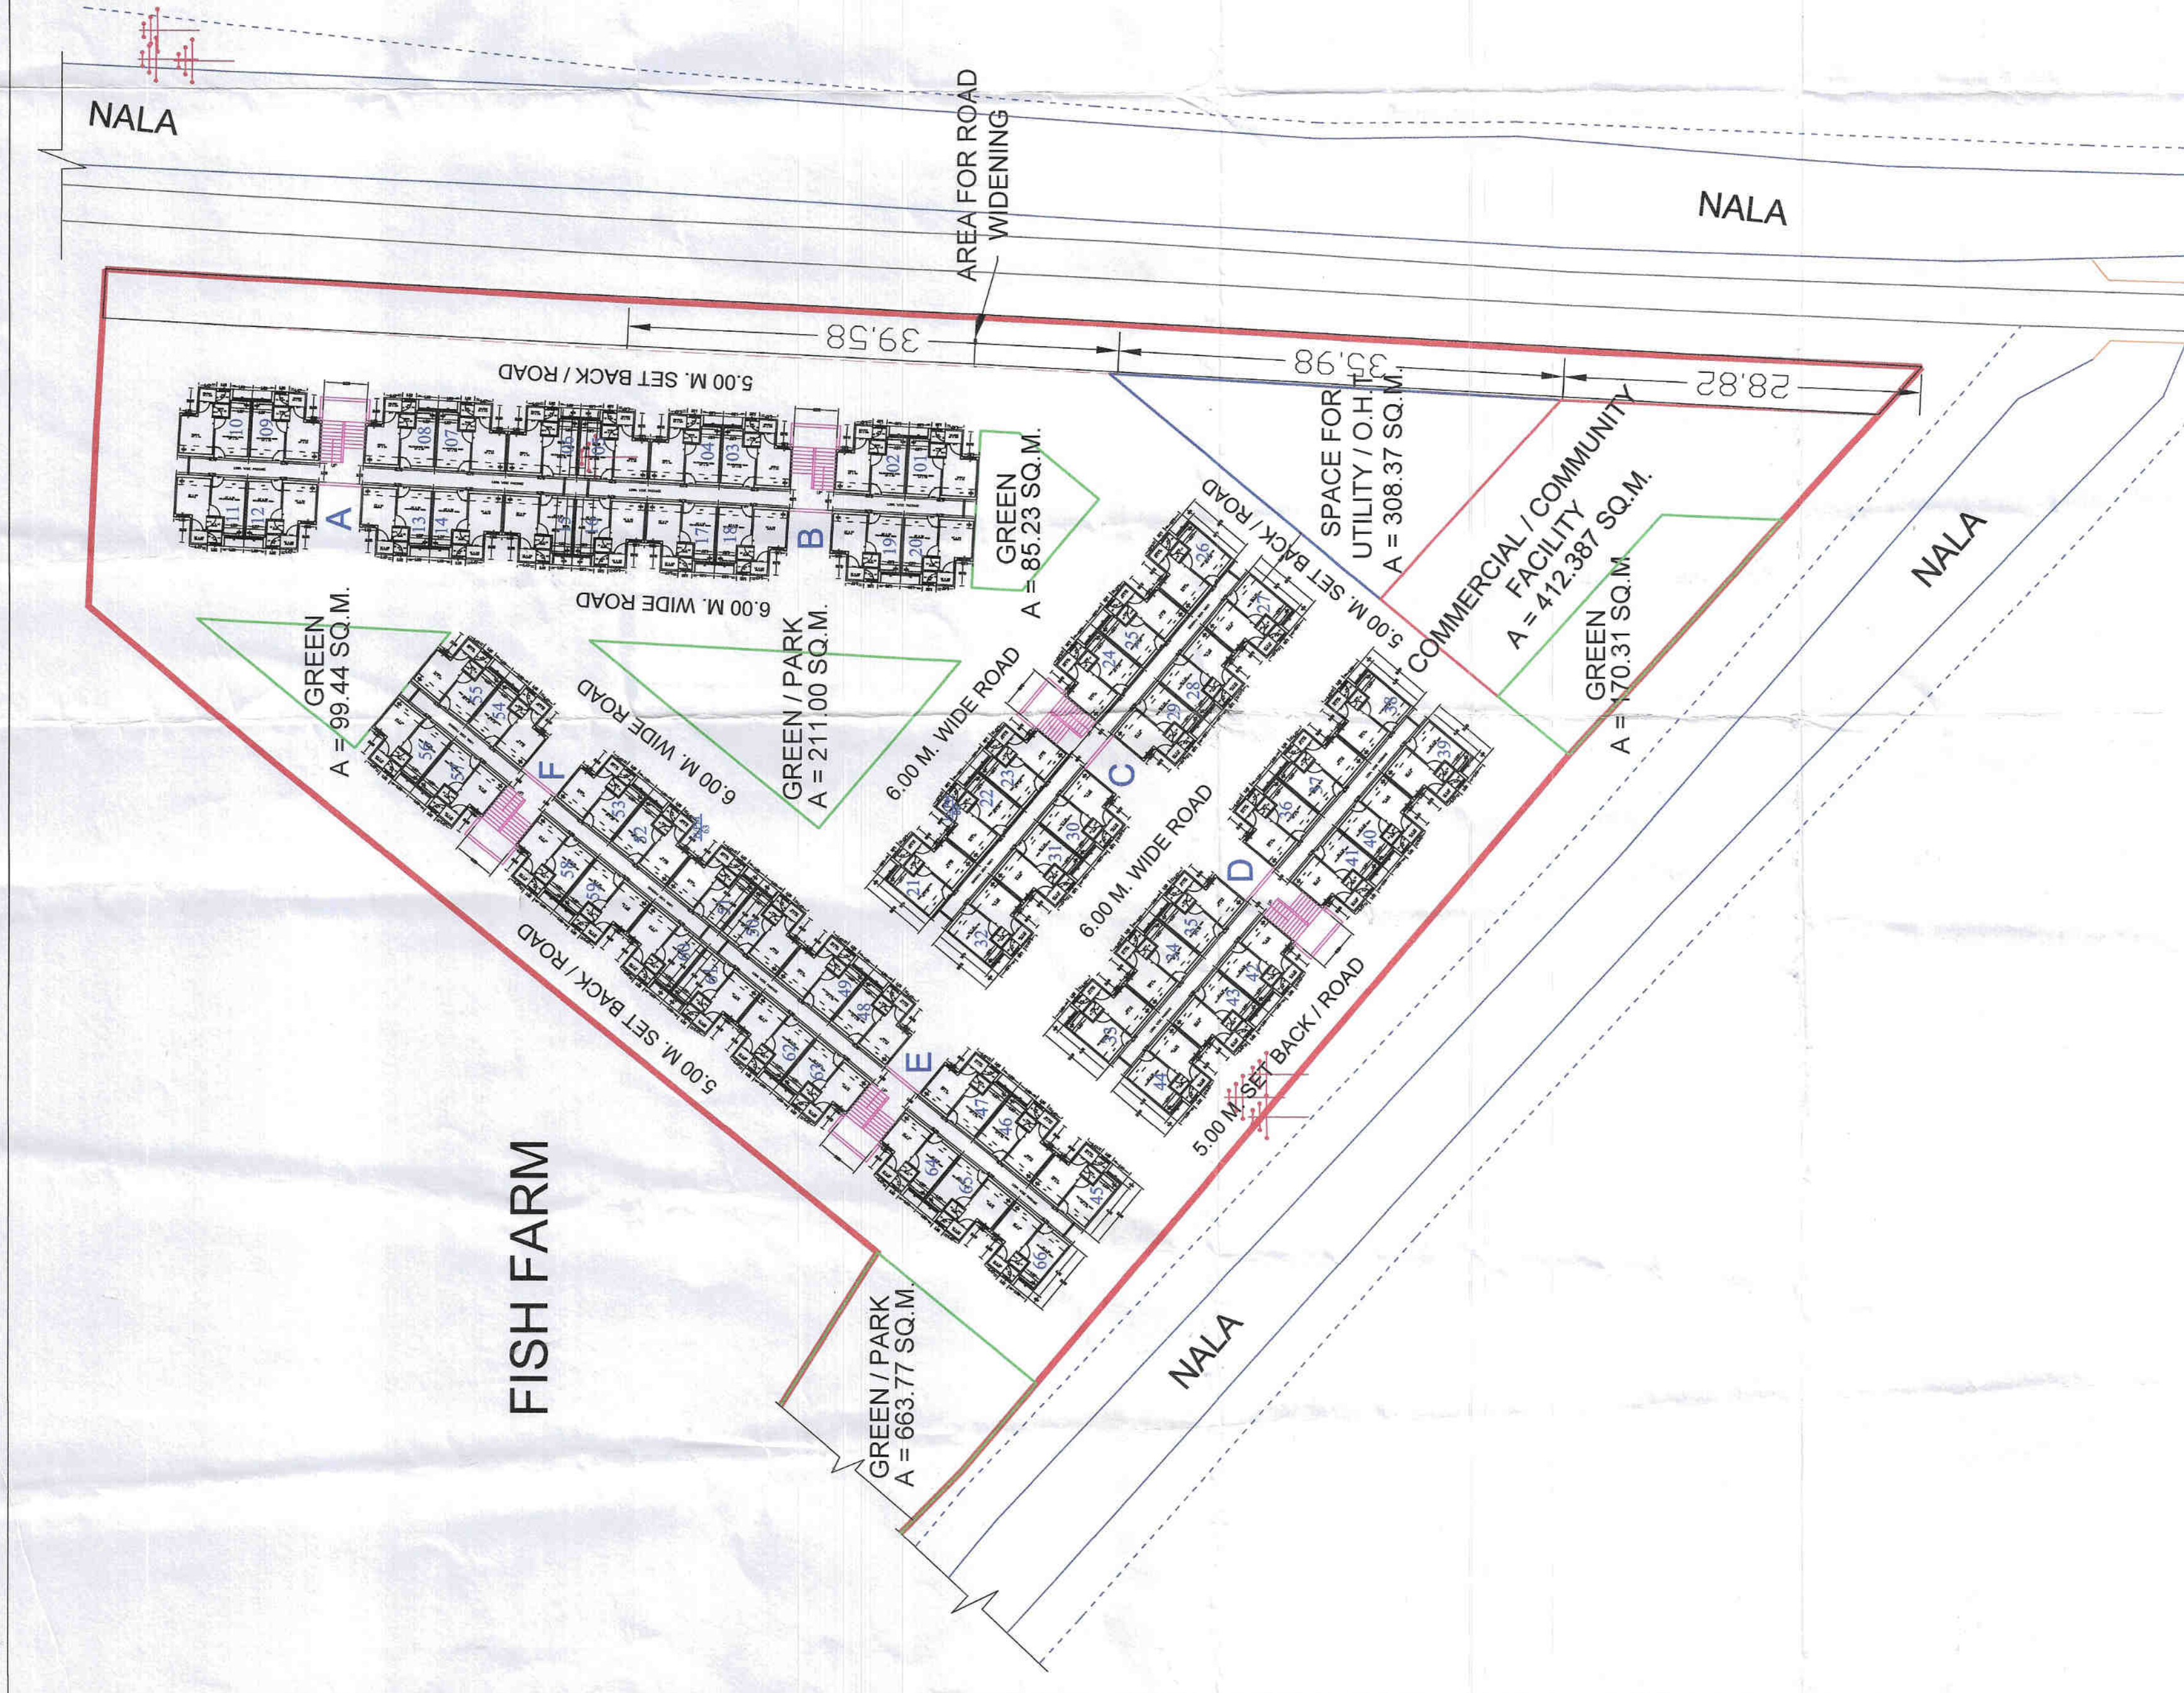

GROUND FLOOR PLAN E.W.S.

[illegible]

FIRST FLOOR PLAN E.W.S.

[illegible]

SECOND FLOOR PLAN E.W.S.

[illegible]

THIRD FLOOR PLAN E.W.S.

201	261	280	290	350	374	383	320	310	T.F.
202	261	281	341	351	374	383	321	311	
203	262	282	342	352	375	384	322	312	
204	263	283	343	353	376	385	323	313	
205	264	284	344	354	377	386	324	314	
206	265	285	345	355	378	387	325	315	
207	266	286	346	356	379	388	326	316	
208	267	287	347	357	380	389	327	317	
209	268	288	348	358	381	390	328	318	
210	269	289	349	359	382	391	329	319	

ABADI

HPDA

PROPOSED E.W.S. HOUSES (GR.+
3 ST.) PRADHANMANTRI AAWAS
YOJNA IN HINDALPUR, HAPUR.

TOTAL NOS. OF HOUSES = 264
SUPER AREA OF ONE UNIT = 34.07 SQ.M.
CARPET AREA OF ONE UNIT = 22.77 SQ.M.

AREA STATEMENT	SQ.M.	%
TOTAL AREA OF LAND	8000.97	
AREA FOR ROAD WIDENING	582.64	
NET PLANNING AREA	7418.33	100.00
AREA UNDER RESIDENTIAL	2678.56	36.11
AREA UNDER O.H.T. / T.W.	308.37	4.16
AREA UNDER COMM. /	412.39	5.56
COMMUNITY FACILITY		
AREA UNDER GREEN / PARK	1229.75	16.58
AREA UNDER SETBACK / ROADS	2789.26	37.60
BLOCK - A 40 FLATS	BLOCK - D	48 FLATS
BLOCK - B 40 FLATS	BLOCK - E	48 FLATS
BLOCK - C 48 FLATS	BLOCK - F	40 FLATS



DRAIGHTSMAN

ASST. TOWN PLANNER

EXE. ENGINEER

CHIEF ENGINEER

SECRETARY

VICE CHAIRMAN