

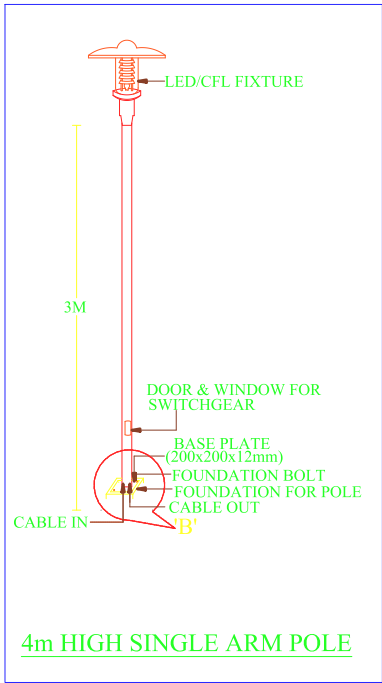
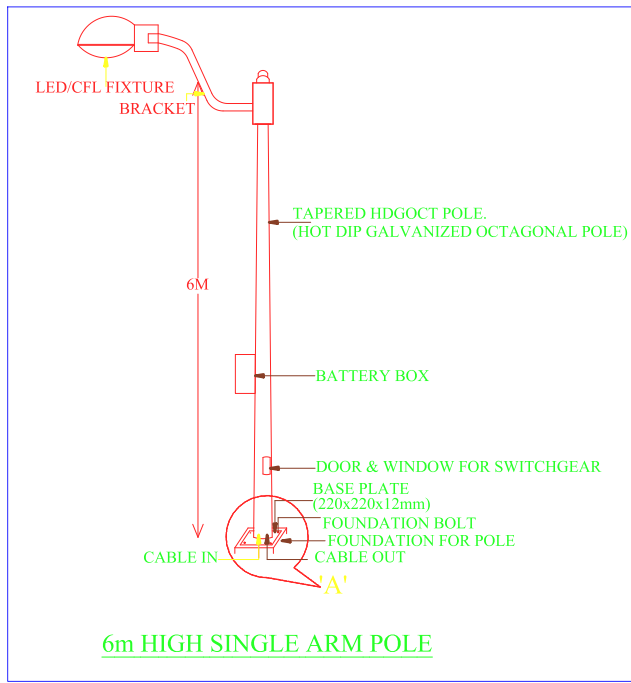


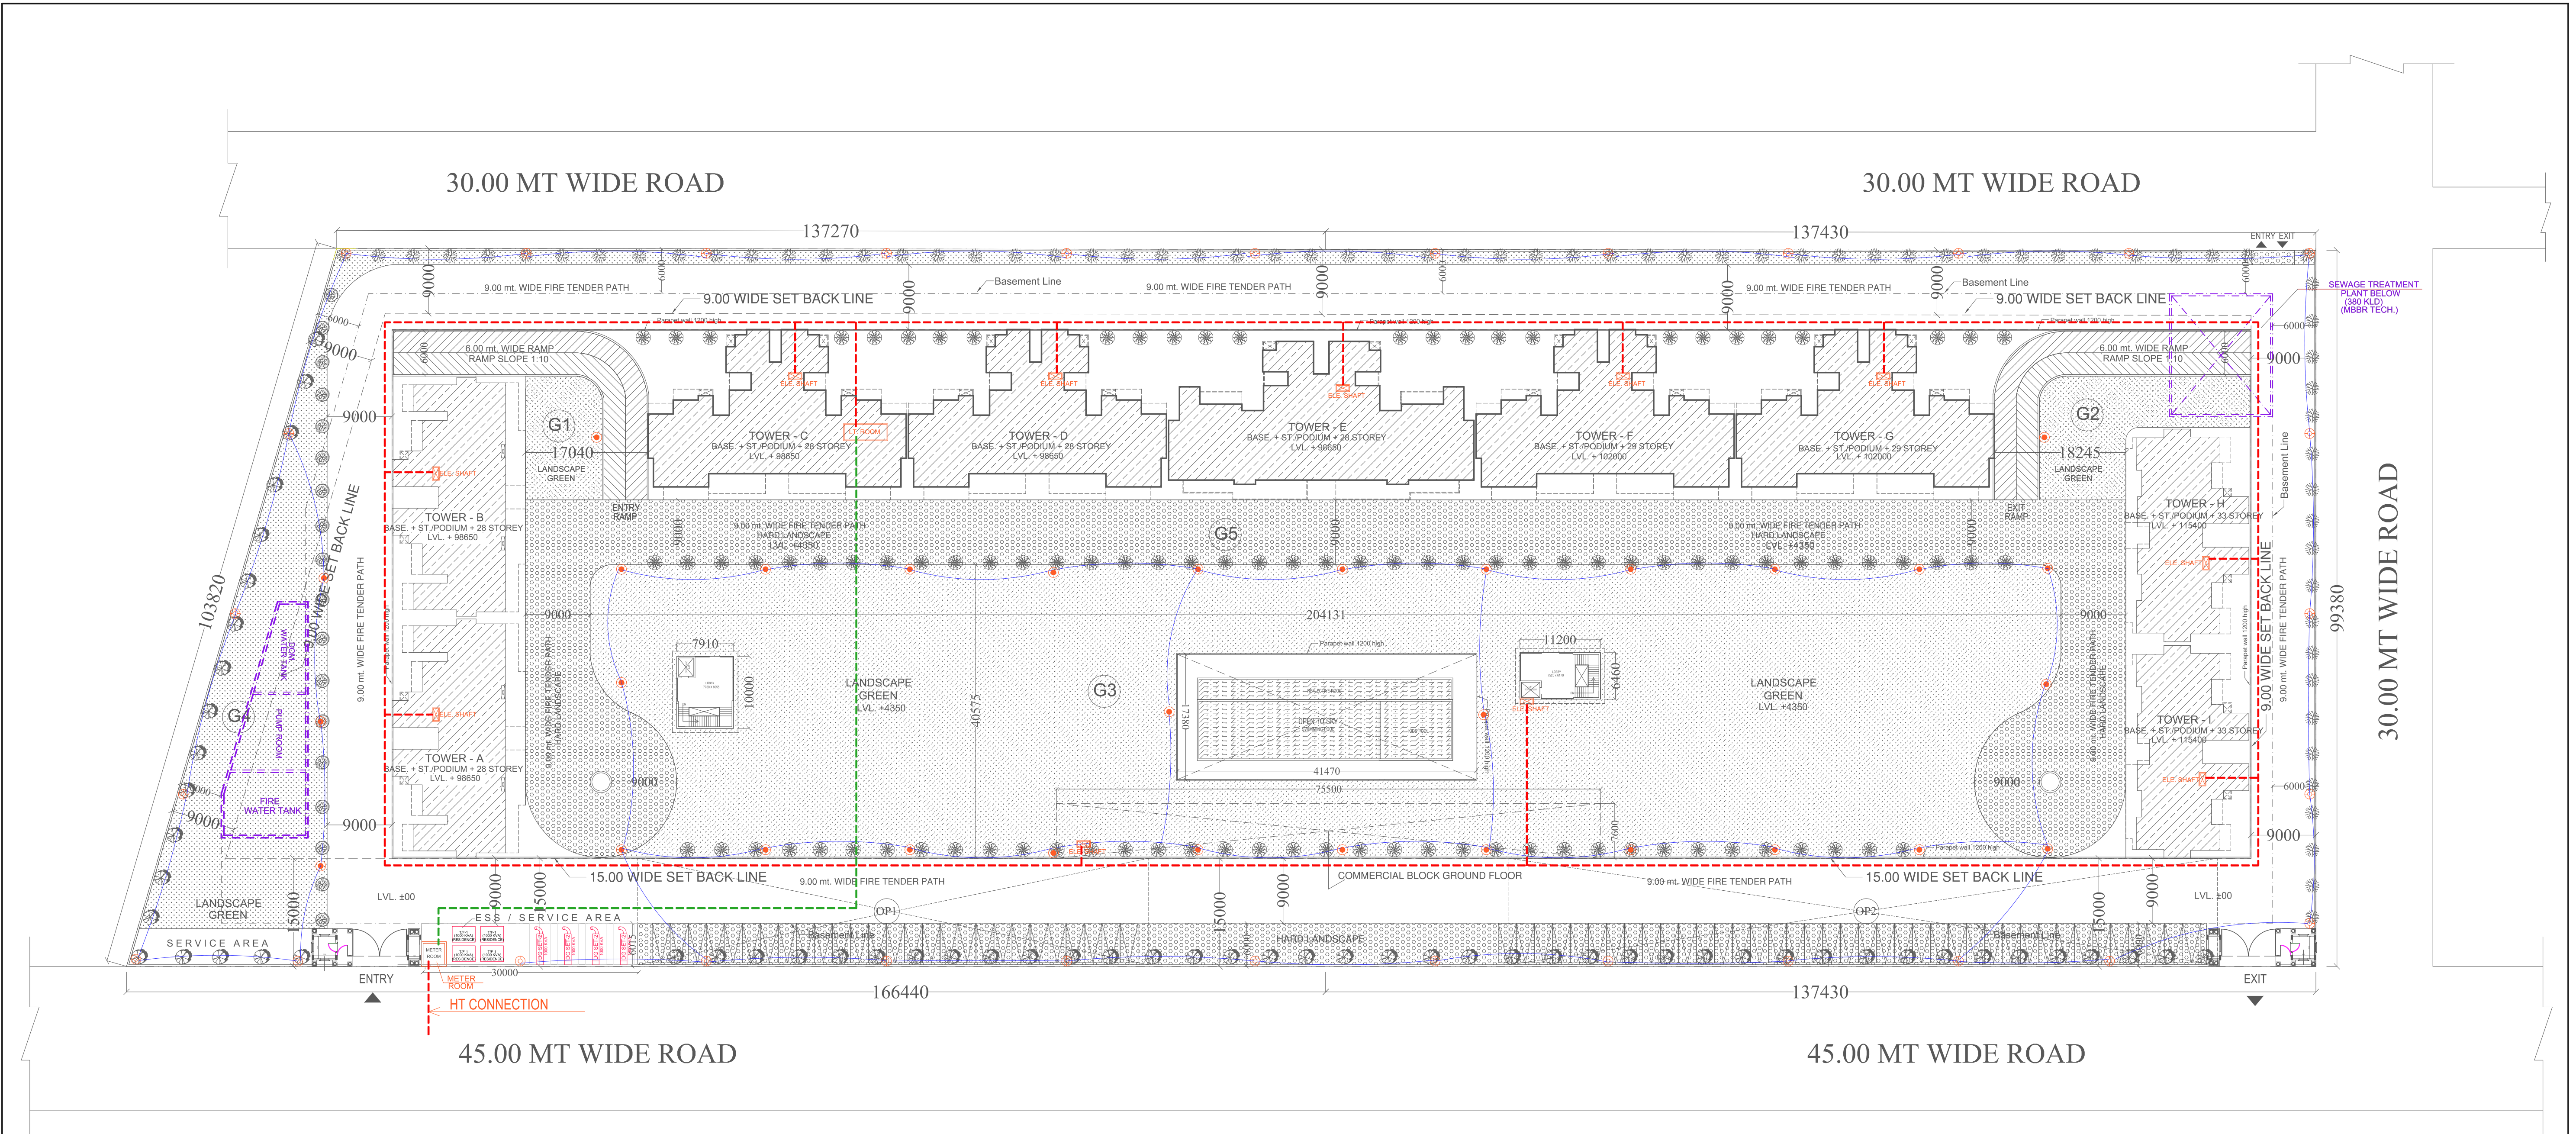

LEGEND :-		
SYMBOL	FIXTURE TYPE	MOUNTING HEIGHT (in metres)
L1	POLE LIGHT	POLE HEIGHT 6.0 M
L2	POLE LIGHT	POLE HEIGHT 3.0 M
---	HT LINE	
---	CONNECTION LINE TO LT ROOM	

L1 - EXTERIOR 6M HIGH POLE WITH 45W LED ASYMMETRIC FORWARD THROW FIXTURE (IP65 RATED)

L2 - EXTERIOR 3M HIGH POLE WITH 30W LED SYMMETRICAL DISTRIBUTION FIXTURE (IP65 RATED)

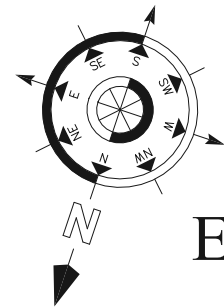

EXTERNAL ELECTRICAL

PROJECT:-
SUBMISSION DRAWING FOR PROPOSED
GROUP HOUSING "AURUM ALUMNI BLISS"
PROJECT AT PLOT NO. P-3 & P-4 / TS-2A,
SECTOR - 22D, YEIDA
GAUTAM BUDH NAGAR (U.P.)

OWNER:-
M/s STARCITY INFRADEVELOPERS PVT. LTD.
AUTHORISED SIGNATORY:-
Mr. - SACHIN GARG

DRAWING TITLE
EXTERNAL ELECTRICAL

OWNER SIGN: ARCHITECT SIGN:

ANUJ AGARWAL ARCHITECTS
OFFICE:- A-244 KAUSHAMBI GHAZIABAD (U.P.)
Ph:-0120 - 4165716, 4563716, 6454182
e-mail : arch.anujagarwal@gmail.com

SCALE: NTS DEALT BY: A CHAUHAN CHECKED BY: DATE: DRG. No: SD-08C