

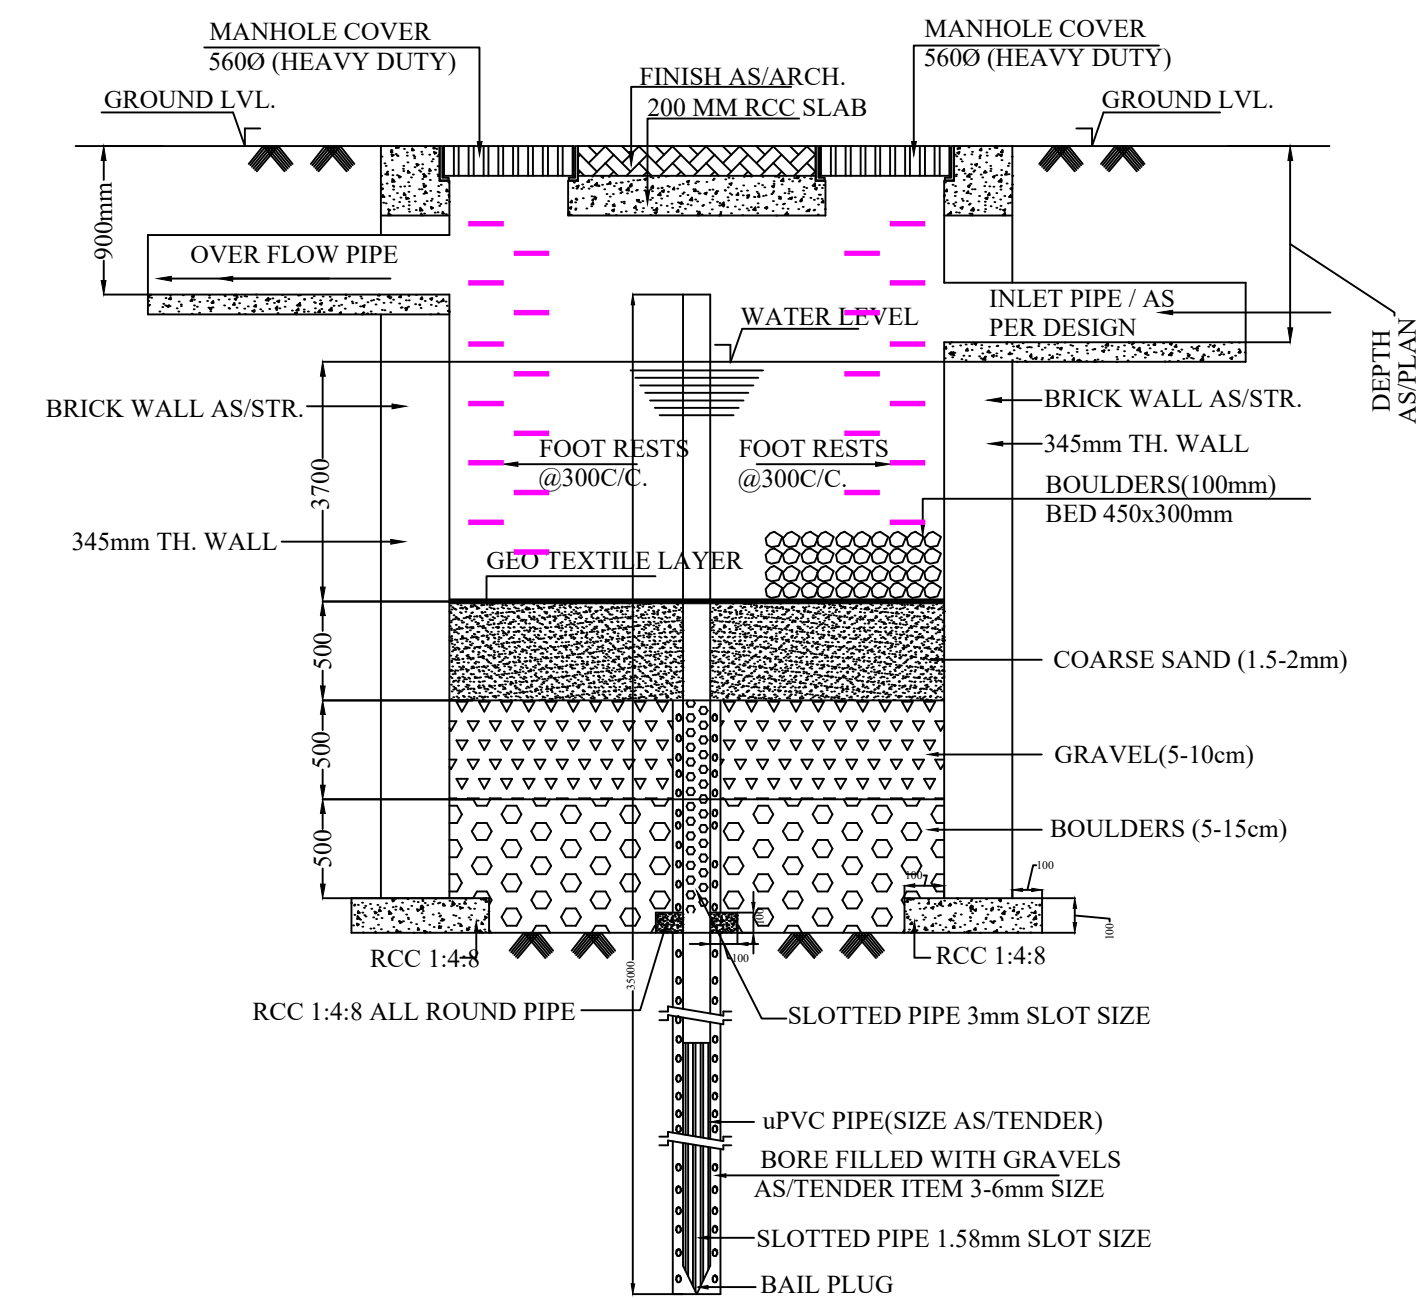
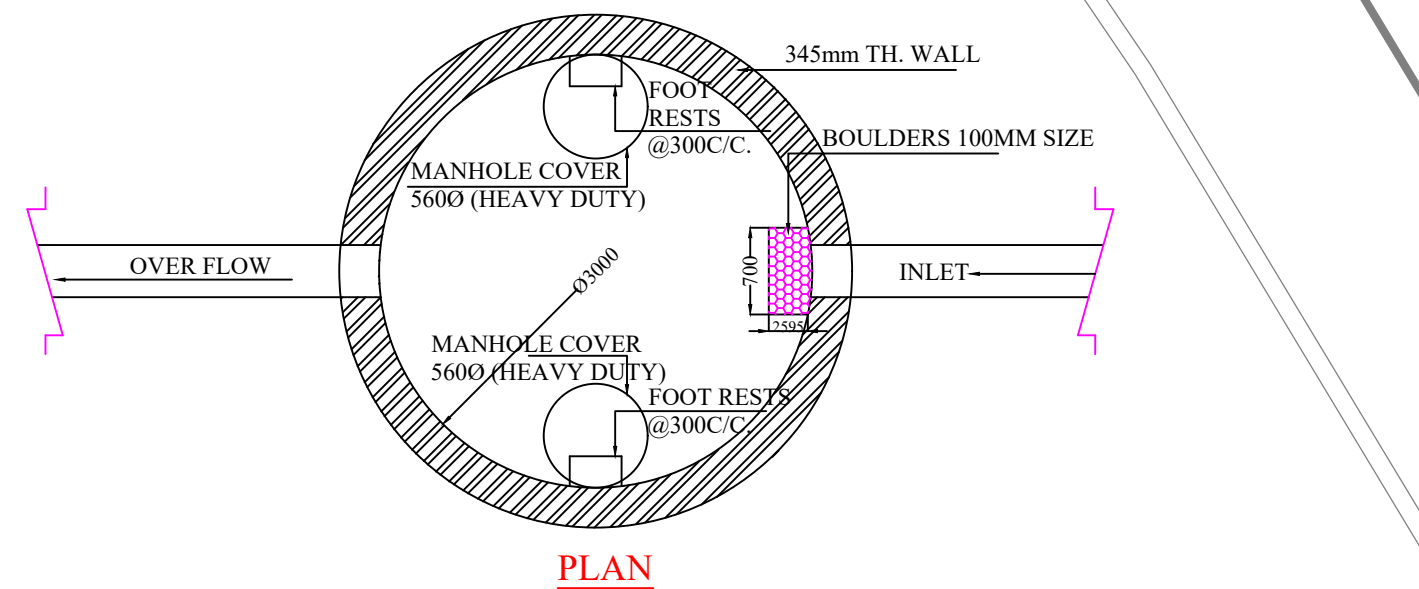


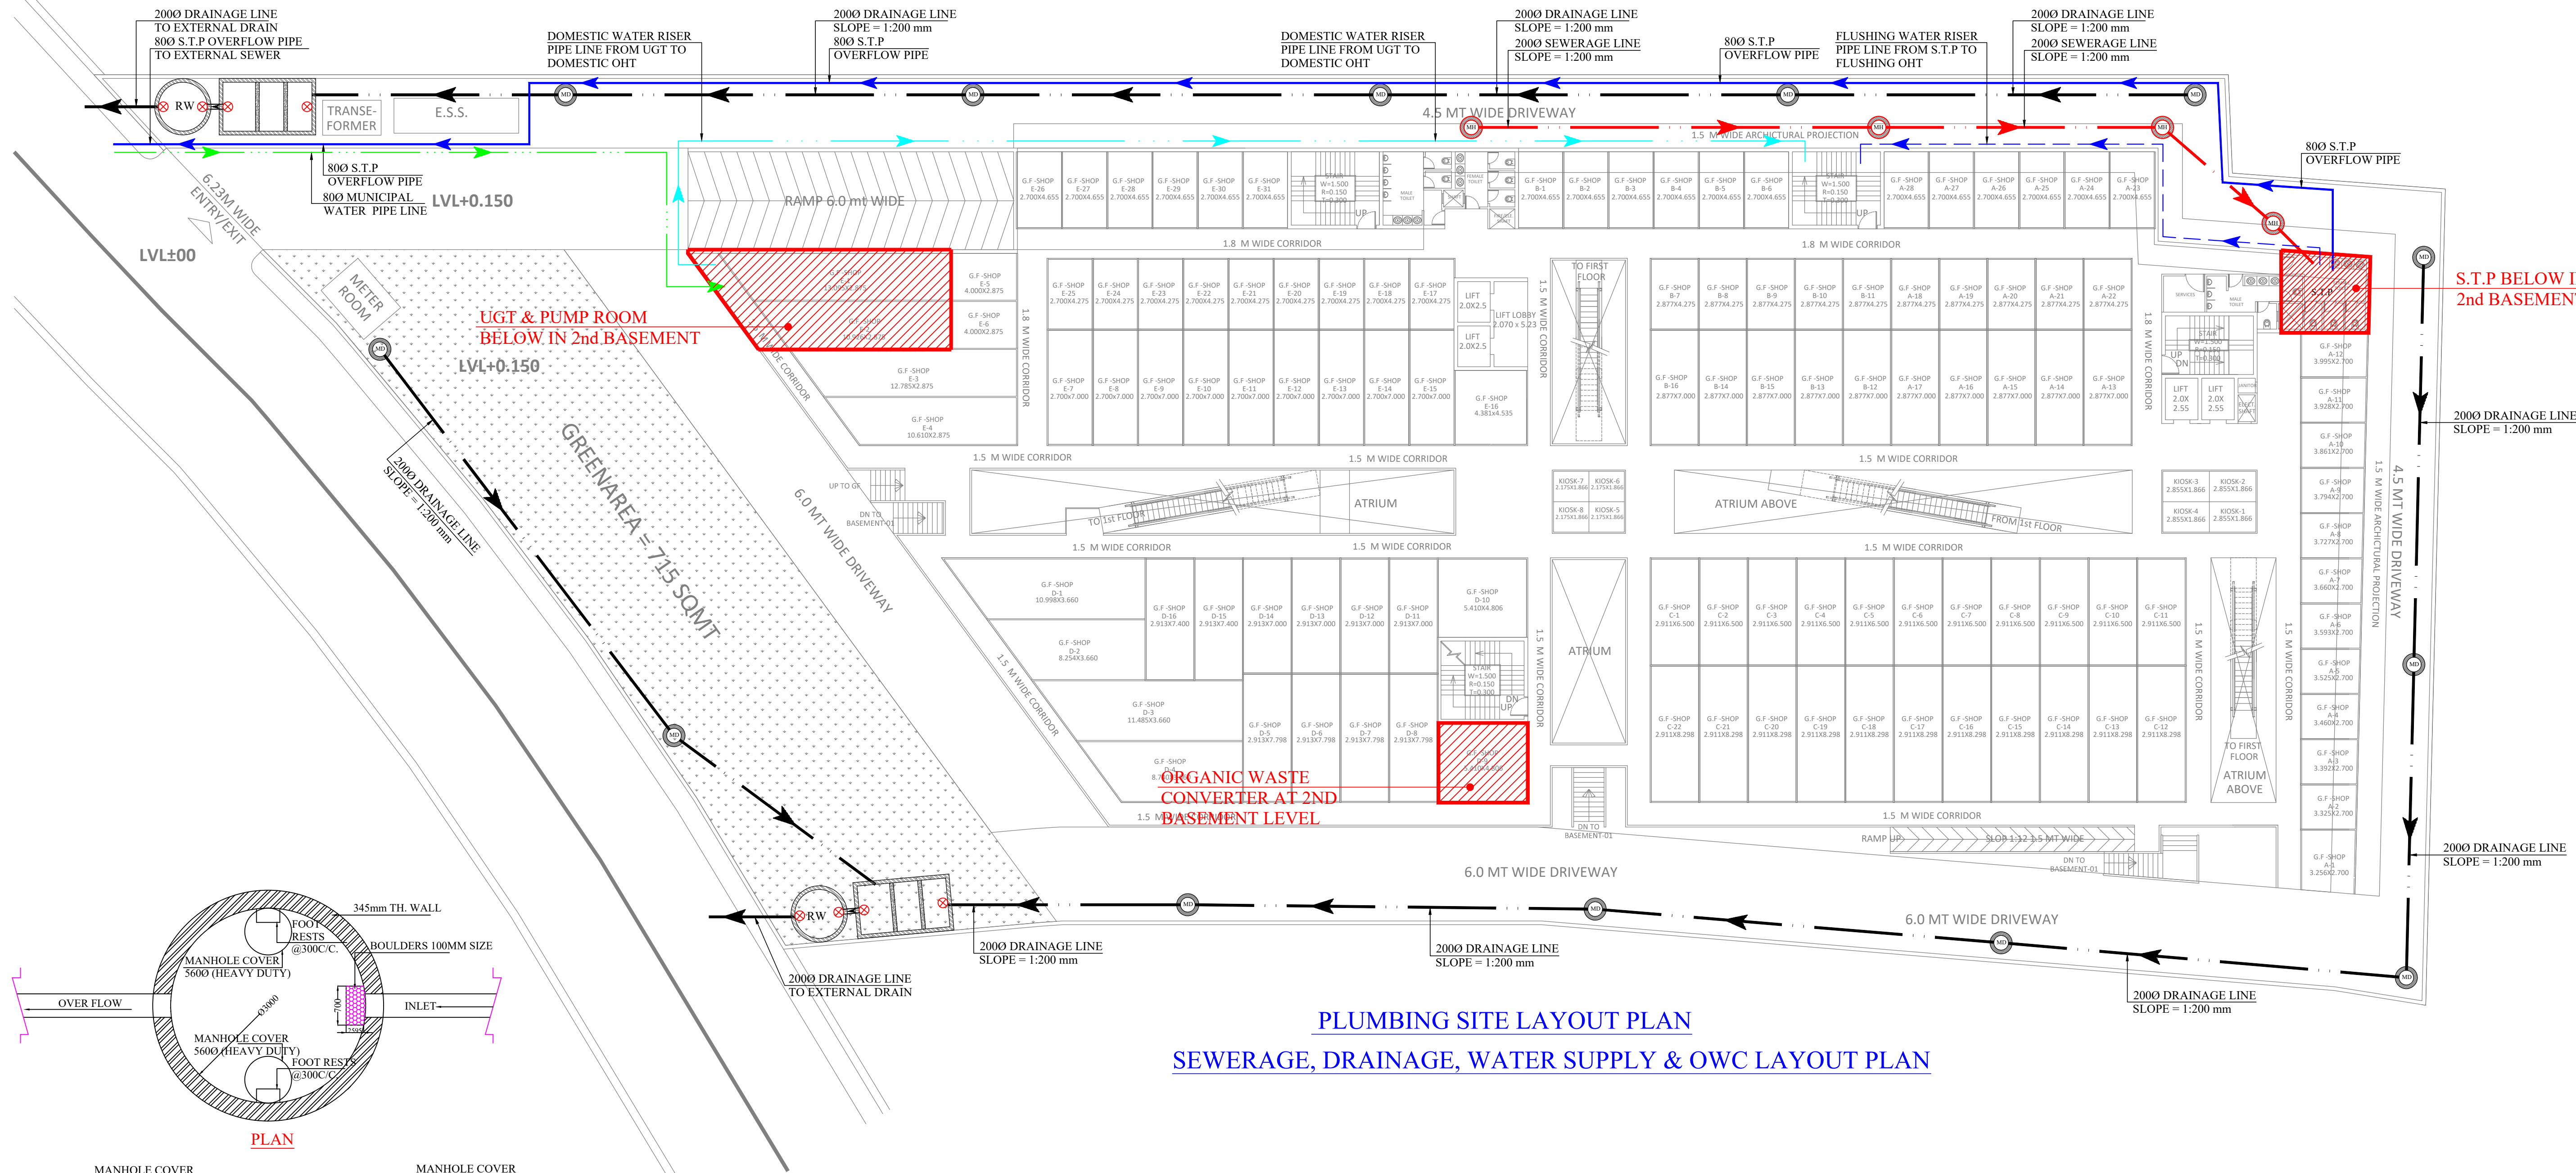

SECTION
TYPICAL DETAIL 3.000M DIA
HARVESTING DETAILS

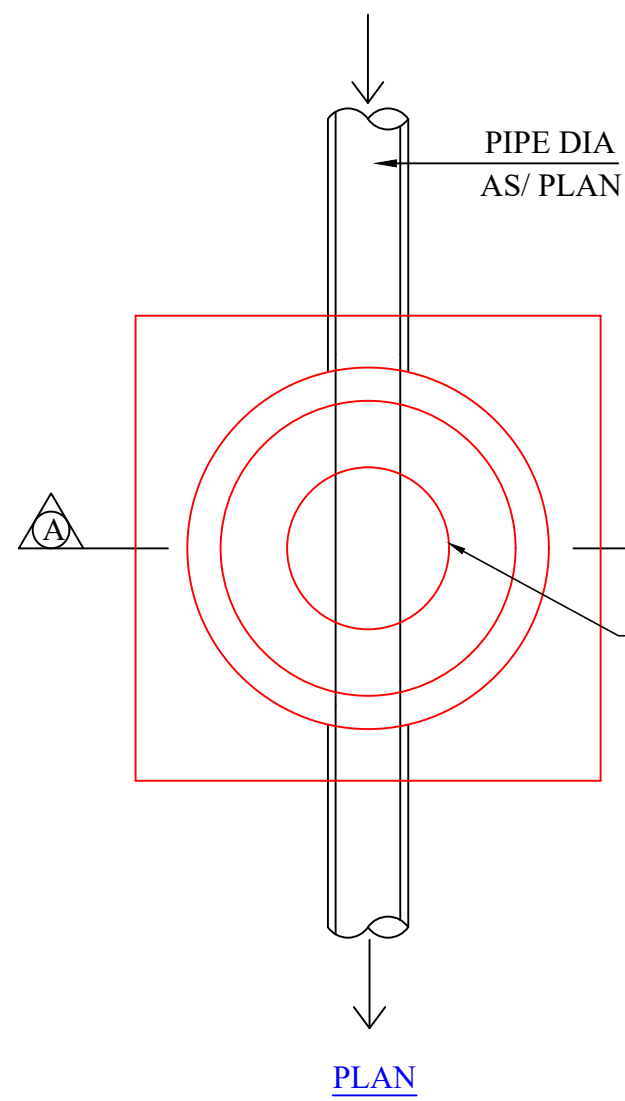

PLAN
CIRCULAR MANHOLE 900 DIA
(CPWD SPECIFICATIONS-1977 CLAUSE - 20.4 FIG.107)

PLUMBING SITE LAYOUT PLAN
SEWERAGE, DRAINAGE, WATER SUPPLY & OWC LAYOUT PLAN

SIZE OF MANHOLE WITH REFERENCE TO DEPTH	
DEPTH	SIZE OF M.H.
0.91m TO 1.65m	900mm DIA
1.66m TO 2.30m	1200mm DIA
2.31m TO 9.0m	1500mm DIA
* SIZE OF MANHOLE SHALL BE WITH RESPECT TO DEPTH	

LEGEND :-

Sno.	DESCRIPTION	SYMBOL
1.	DRAINAGE MANHOLE	MD
2.	SEWERAGE MANHOLE	MH
3.	DRAINAGE LINE	→
4.	SEWERAGE LINE	→
5.	RECHARGE WELL	OWC
6.	DOMESTIC WATER RISER LINE	→
7.	FLUSHING WATER RISER LINE	→
8.	MUNICIPAL WATER LINE	→

CLIENT :-
PROJECT :-
NORTH :-
DATE :-
SCALE :-

TRISOL RED DEVELOPERS LLP
PROPOSED COMMERCIAL BUILDING
ON KHASRA NO. 77MI, VILLAGE DUNDAHERA
GHAZIABAD
ARCHITECT :-
RD DESIGN ATRIUM
architects & urban planners
1st FLOOR, D-1, SECTOR-7 NOIDA-201301
Ph: 0120-4220381, 4032808
e-mail - office@rdesign.in
website - www.rdesign.in

OWNER'S SIGN
TRISOL RED DEVELOPERS LLP
Authorised Signatory

ARCHITECT SIGN
RD DESIGN ATRIUM
architects & urban planners
1st FLOOR, D-1, SECTOR-7 NOIDA-201301
Ph: 0120-4220381, 4032808
e-mail - office@rdesign.in
website - www.rdesign.in

TITLE :-
SEWERAGE, DRAINAGE, WATER
SUPPLY & OWC SITE LAYOUT PLAN

DRG. NO. :-
SD-PL-01

PLUMBING CONSULTANT
PEE CONSULTANTS
815-C, EAST OF LONI ROAD
SHAHADRA, DELHI-110093
PH: 011-22816297, 22815897
EMAIL: pds_in@yahoo.com, rroons@gmail.com