



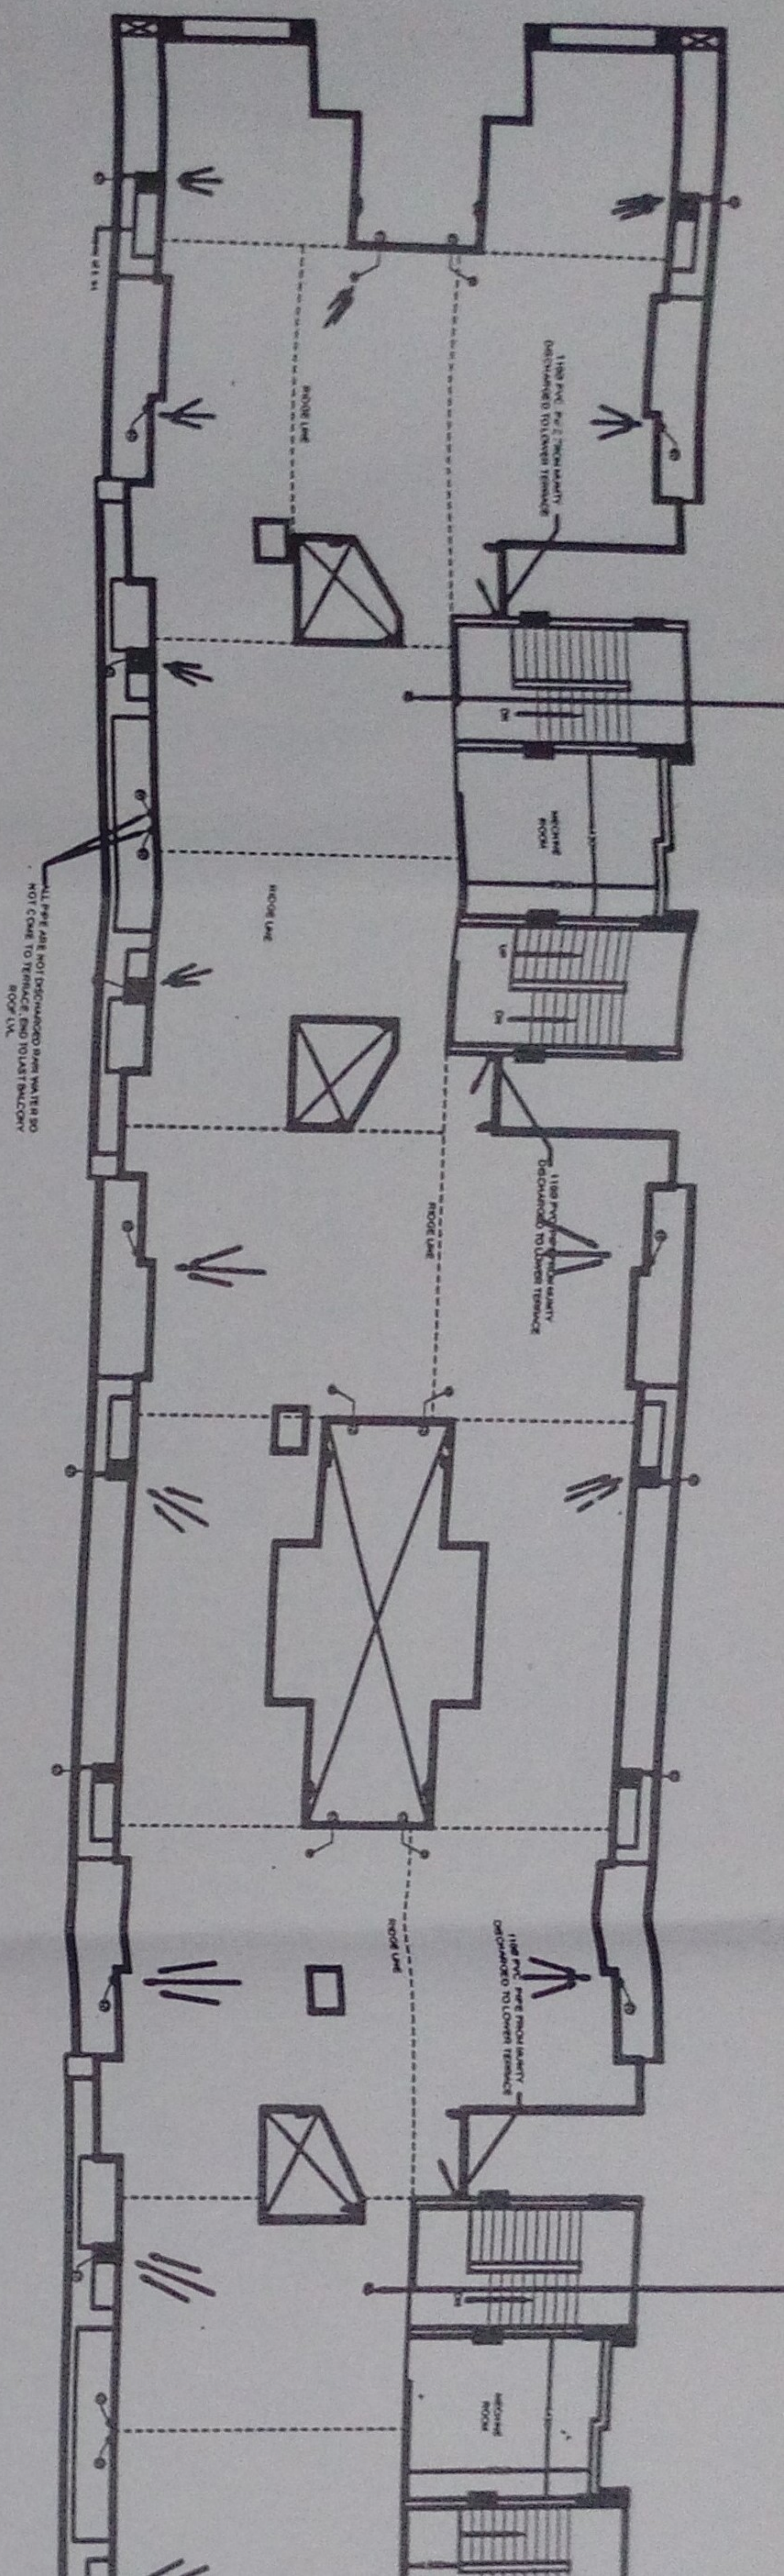

TERRACE FLOOR PLAN [BLOCK-A] (RAIN WATER PIPE LOCATION)

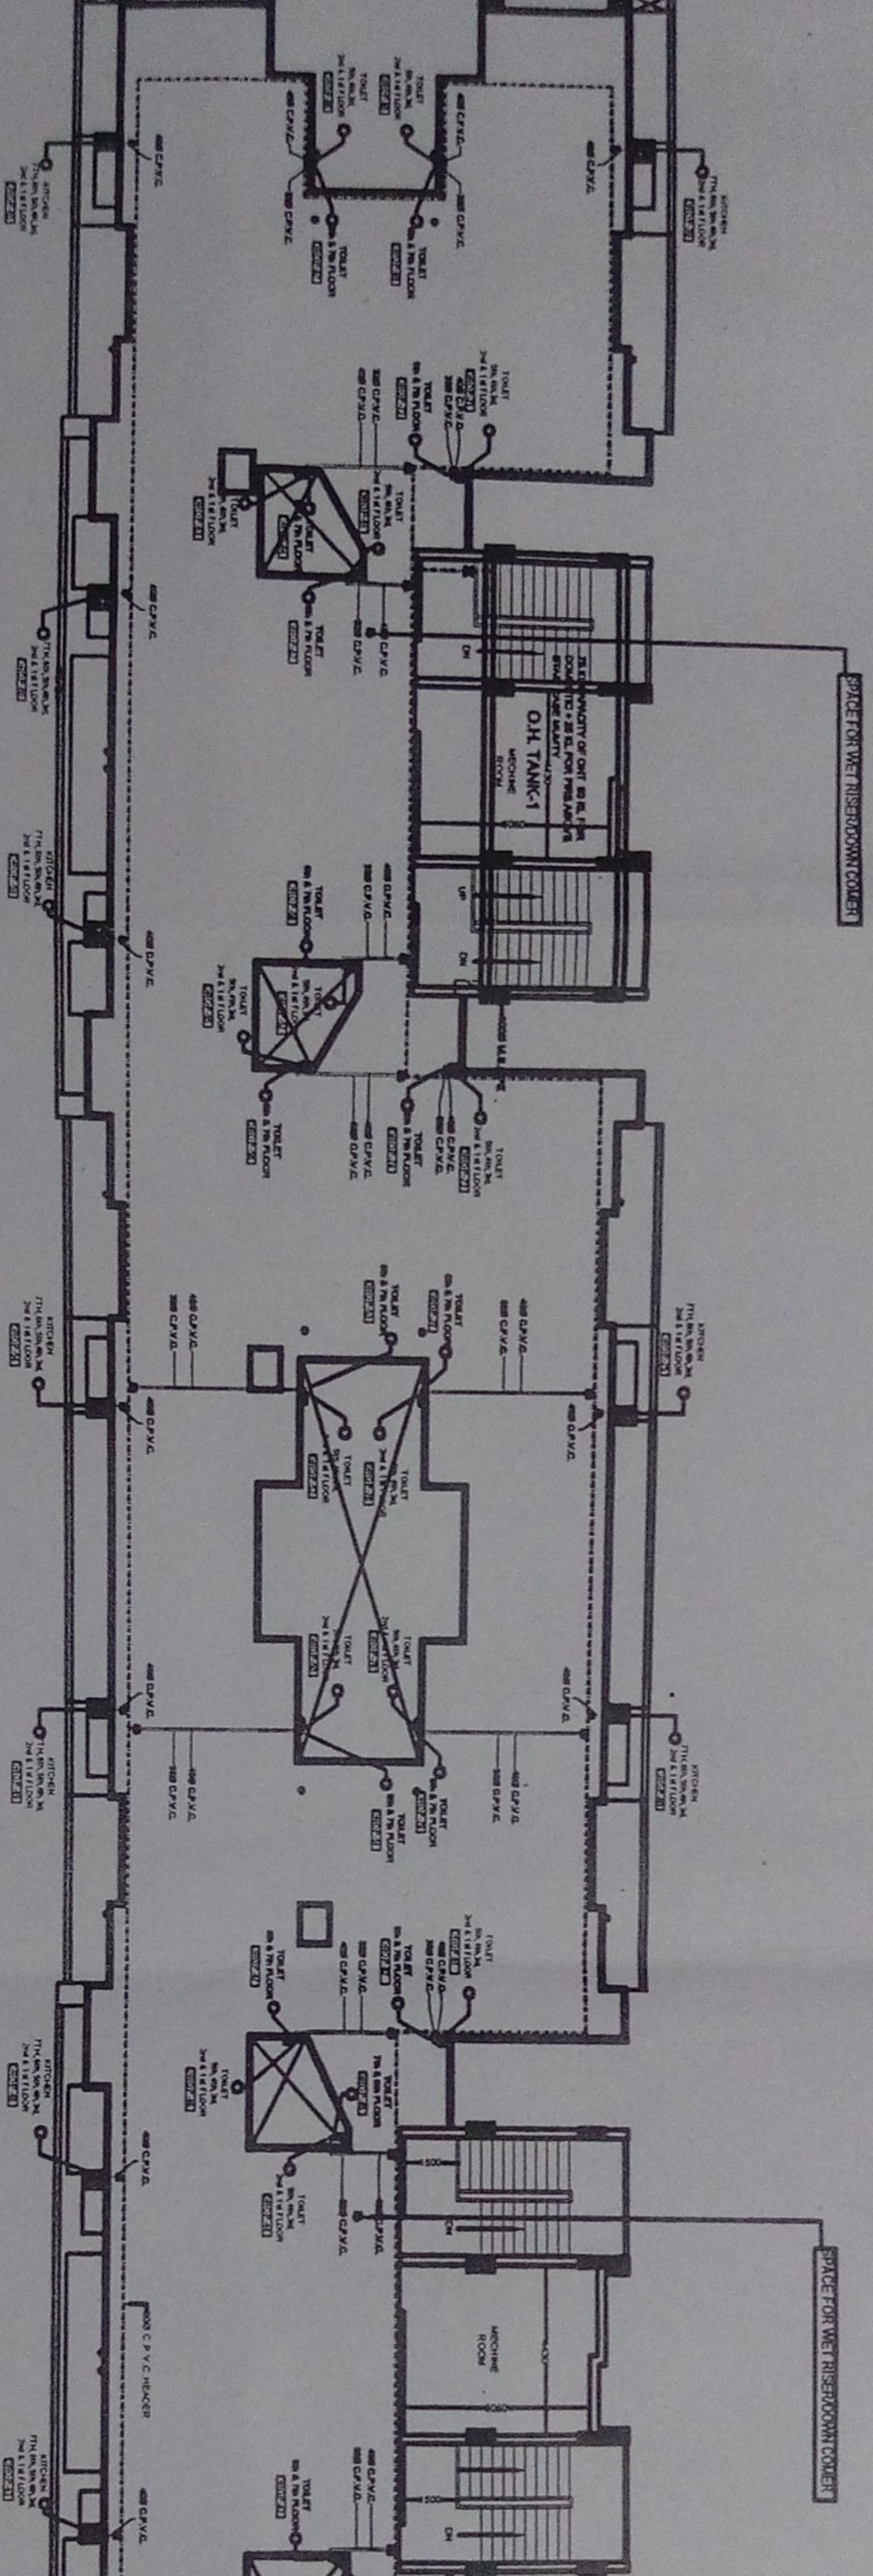

TERRACE FLOOR PLAN [BLOCK-A] (WATER SUPPLY SYSTEM)