

PLUMBING LEGEND:-

	SEWER LINE
	STORM WATER LINE
	MUNICIPAL WATER SUPPLY PIPE
	TANKER WATER SUPPLY PIPE
G.L.	GROUND LEVEL
I.L.	INVERT LEVEL
C.L.	CONNECTION LEVEL
R.W.H.	RAIN WATER HARVESTING PIT
	DRAINAGE MANHOLE
	CATCH BASIN
	SEWER MANHOLE
	EXTERNAL FIRE DRANT
	FIRE BRIGADE CONNECTION
	EXTERNAL GARDEN HYDRANT
	VALVE

	PHASE - I TOTAL PLOT AREA = 24111.93 SQM
	PHASE - II TOTAL PLOT AREA = 15572.26 SQM
	PHASE - III TOTAL PLOT AREA = 9870.78 SQM

ELECTRICAL CONSULTANTS:
AMPPOWER CONSULTANCY SERVICES

STRUCTURAL CONSULTANT:
CE CON ENG




PLUMBING & FIRE ENGINEER:
C P Vidy and Associates

MEP CONSULTANT:

**DRAINAGE LAYOUT
EXTERNAL SITE PLAN PHASE-3**

1:375 16.08.2021

ST-01

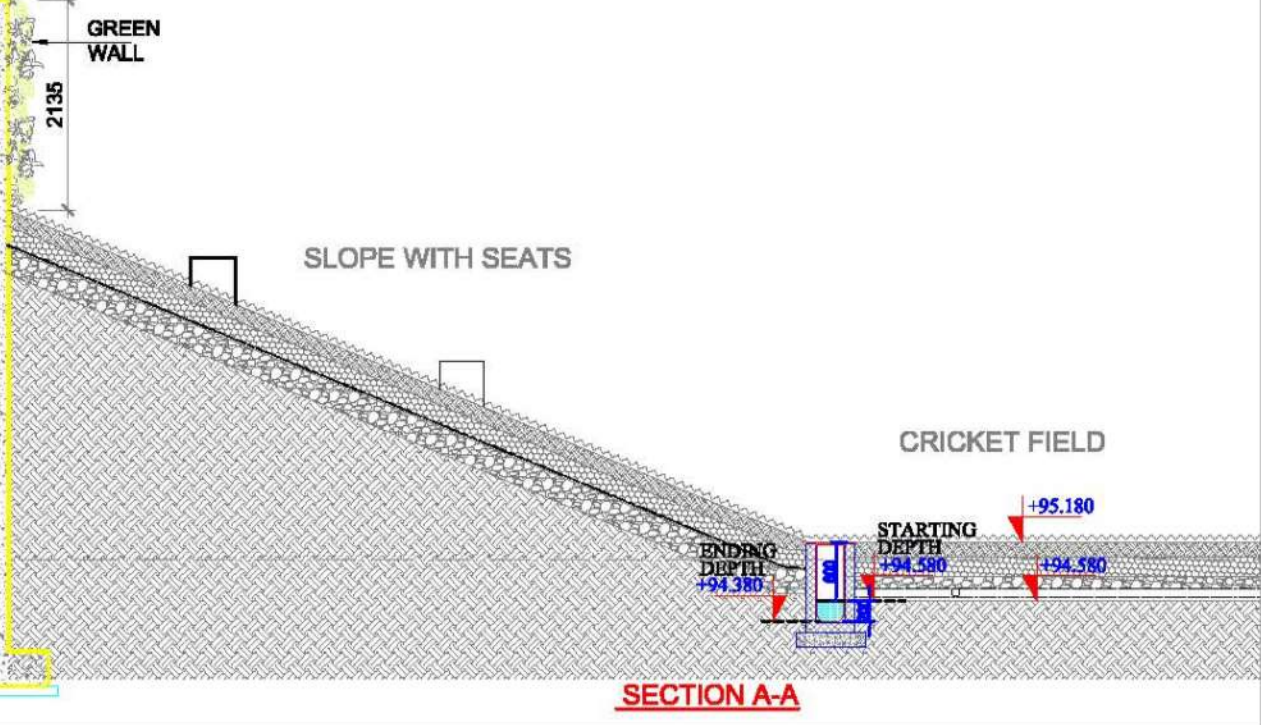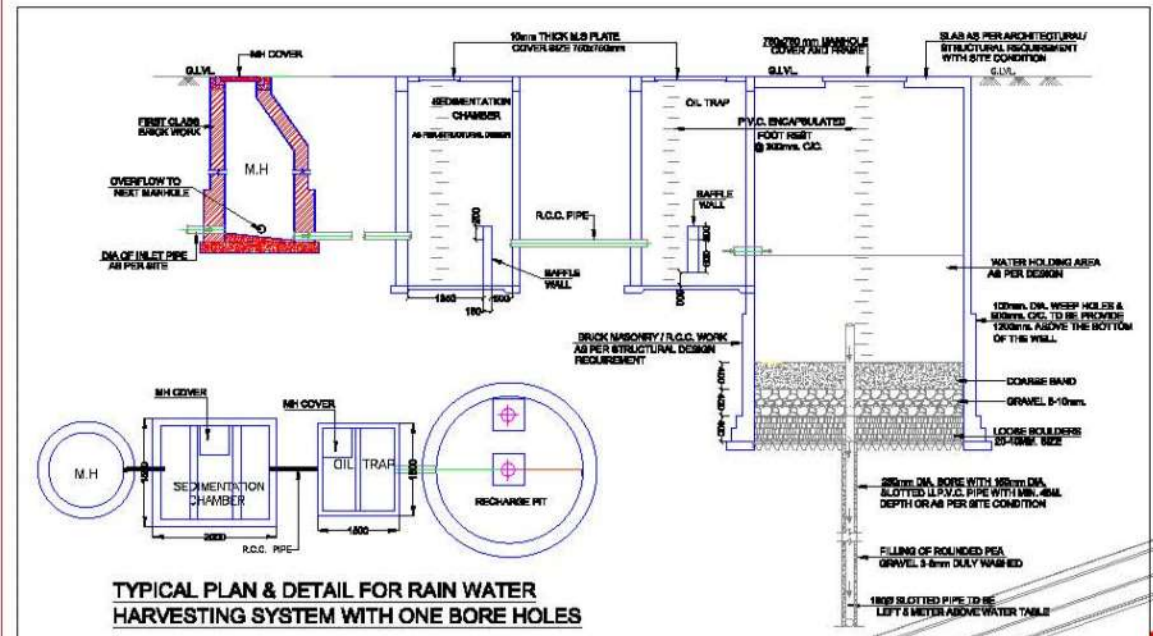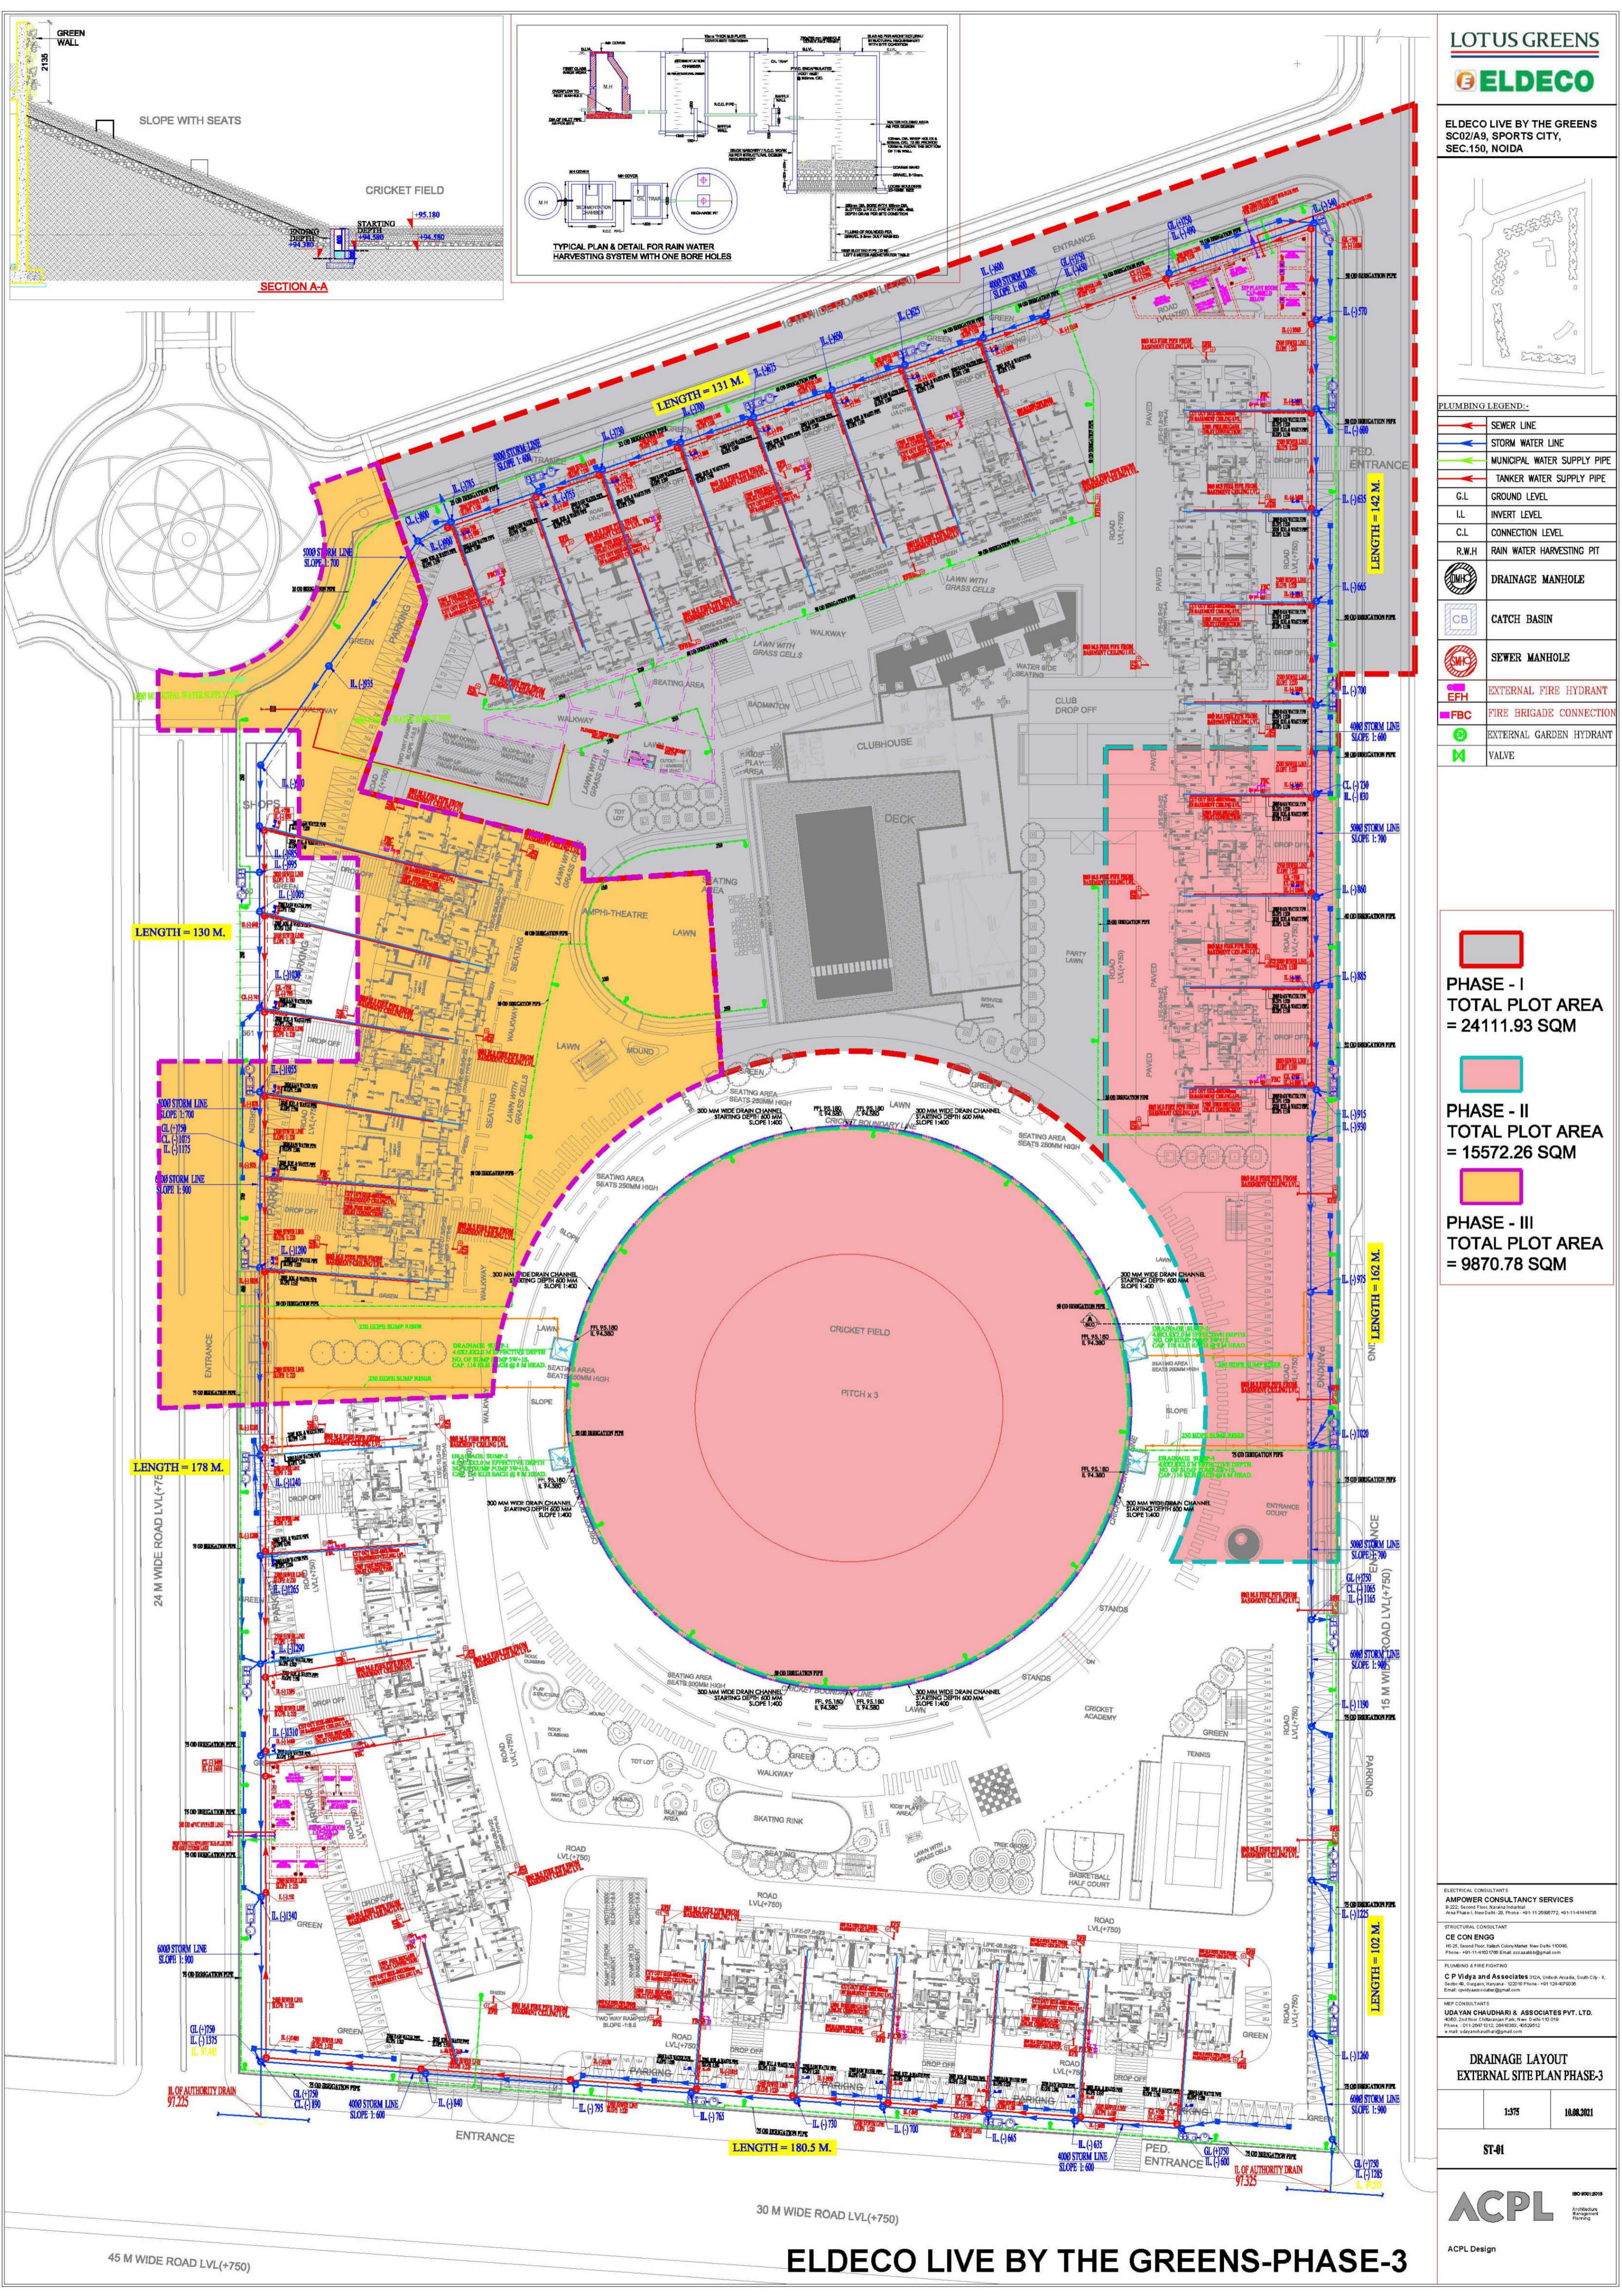

45 M WIDE ROAD LVL(+750)

30 M WIDE ROAD LVL(+750)

ELDECO LIVE BY THE GREENS-PHASE-3