


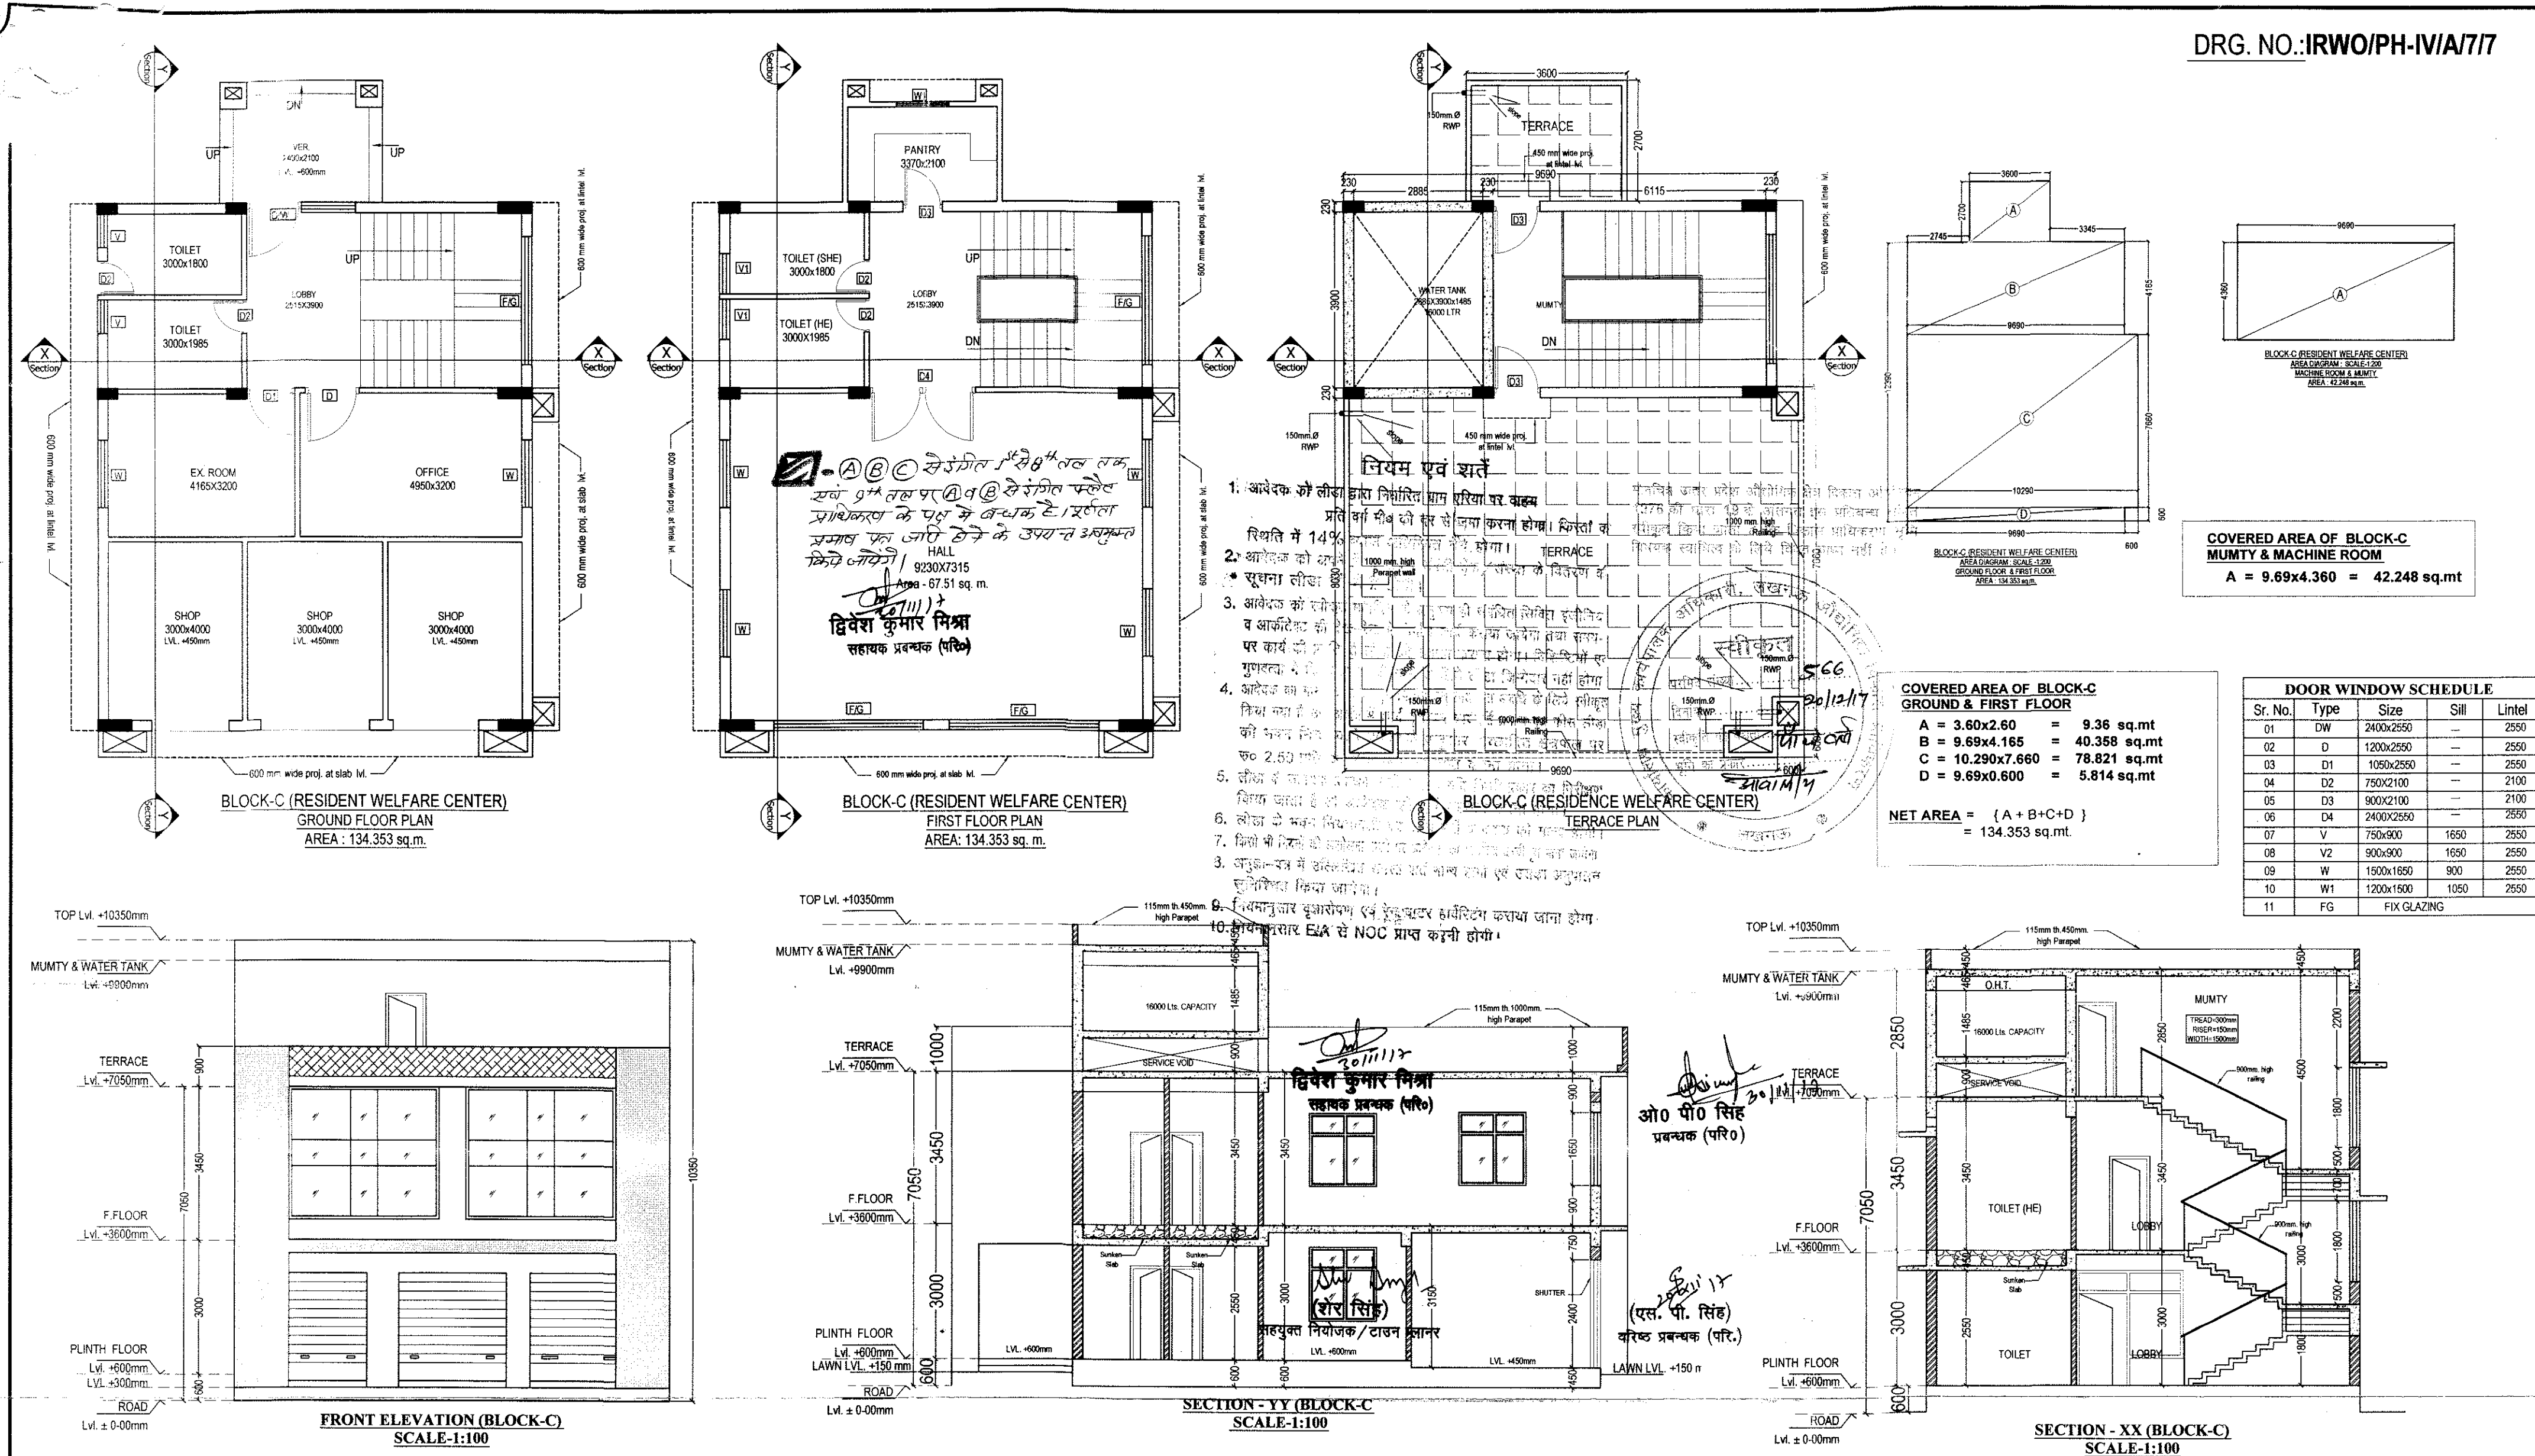

PROJECT: PROPOSED GROUP HOUSING FOR INDIAN RAILWAY WELFARE ORGANISATION, PH- IV AT KHASRA NO.45&46, ON VILLAGE - MIRANPUR-PINVAT, PARGANA - BIJNOUR, TEHSIL & DISTRICT-LUCKNOW, UTTAR PRADESH.		नोट:- प्रमाणित किया जाता है कि यह भवन मानचित्र विधि/उपविधि तथा महायोजना 2021 के प्राविधानों के अन्तर्गत तैयार किया गया है।		NOTE: ALL DIMENSIONS ARE IN MM.		DRG. TITLE: SUBMISSION DRAWING (BLOCK-A)		DRG. NO.: A/7		NORTH		SCALE: AS SPECIFIED		DATE: Sep. '2016		OWNER'S SIGNATURE		ARCHITECT'S SIGNATURE		AREA STATEMENT BLOCK-A: RESIDENCE WELFARE CENTER		S.No. Description I (Covd. area of Ground Floor)(sq.m.) II (Covd. area of 1st Floor) (sq.m.) III (Total Covered area) IV (Mumty, Machine room & Water Tank Area)(sq.m.)		1. BLOCK-C (RESIDENCE WELFARE CENTER) 134.353 134.353 268.706 42.248		CA. No. CA/01/27430		131, 132 & 133, F-5, Balika Bazar		Kapoorthala Commercial Complex Aliganj, Lko.		Dial: 94150-25122, 80901-42130	
---	--	---	--	--	--	---	--	----------------------	--	--------------	--	----------------------------	--	-------------------------	--	--------------------------	--	------------------------------	--	---	--	--	--	---	--	----------------------------	--	--	--	---	--	---------------------------------------	--