


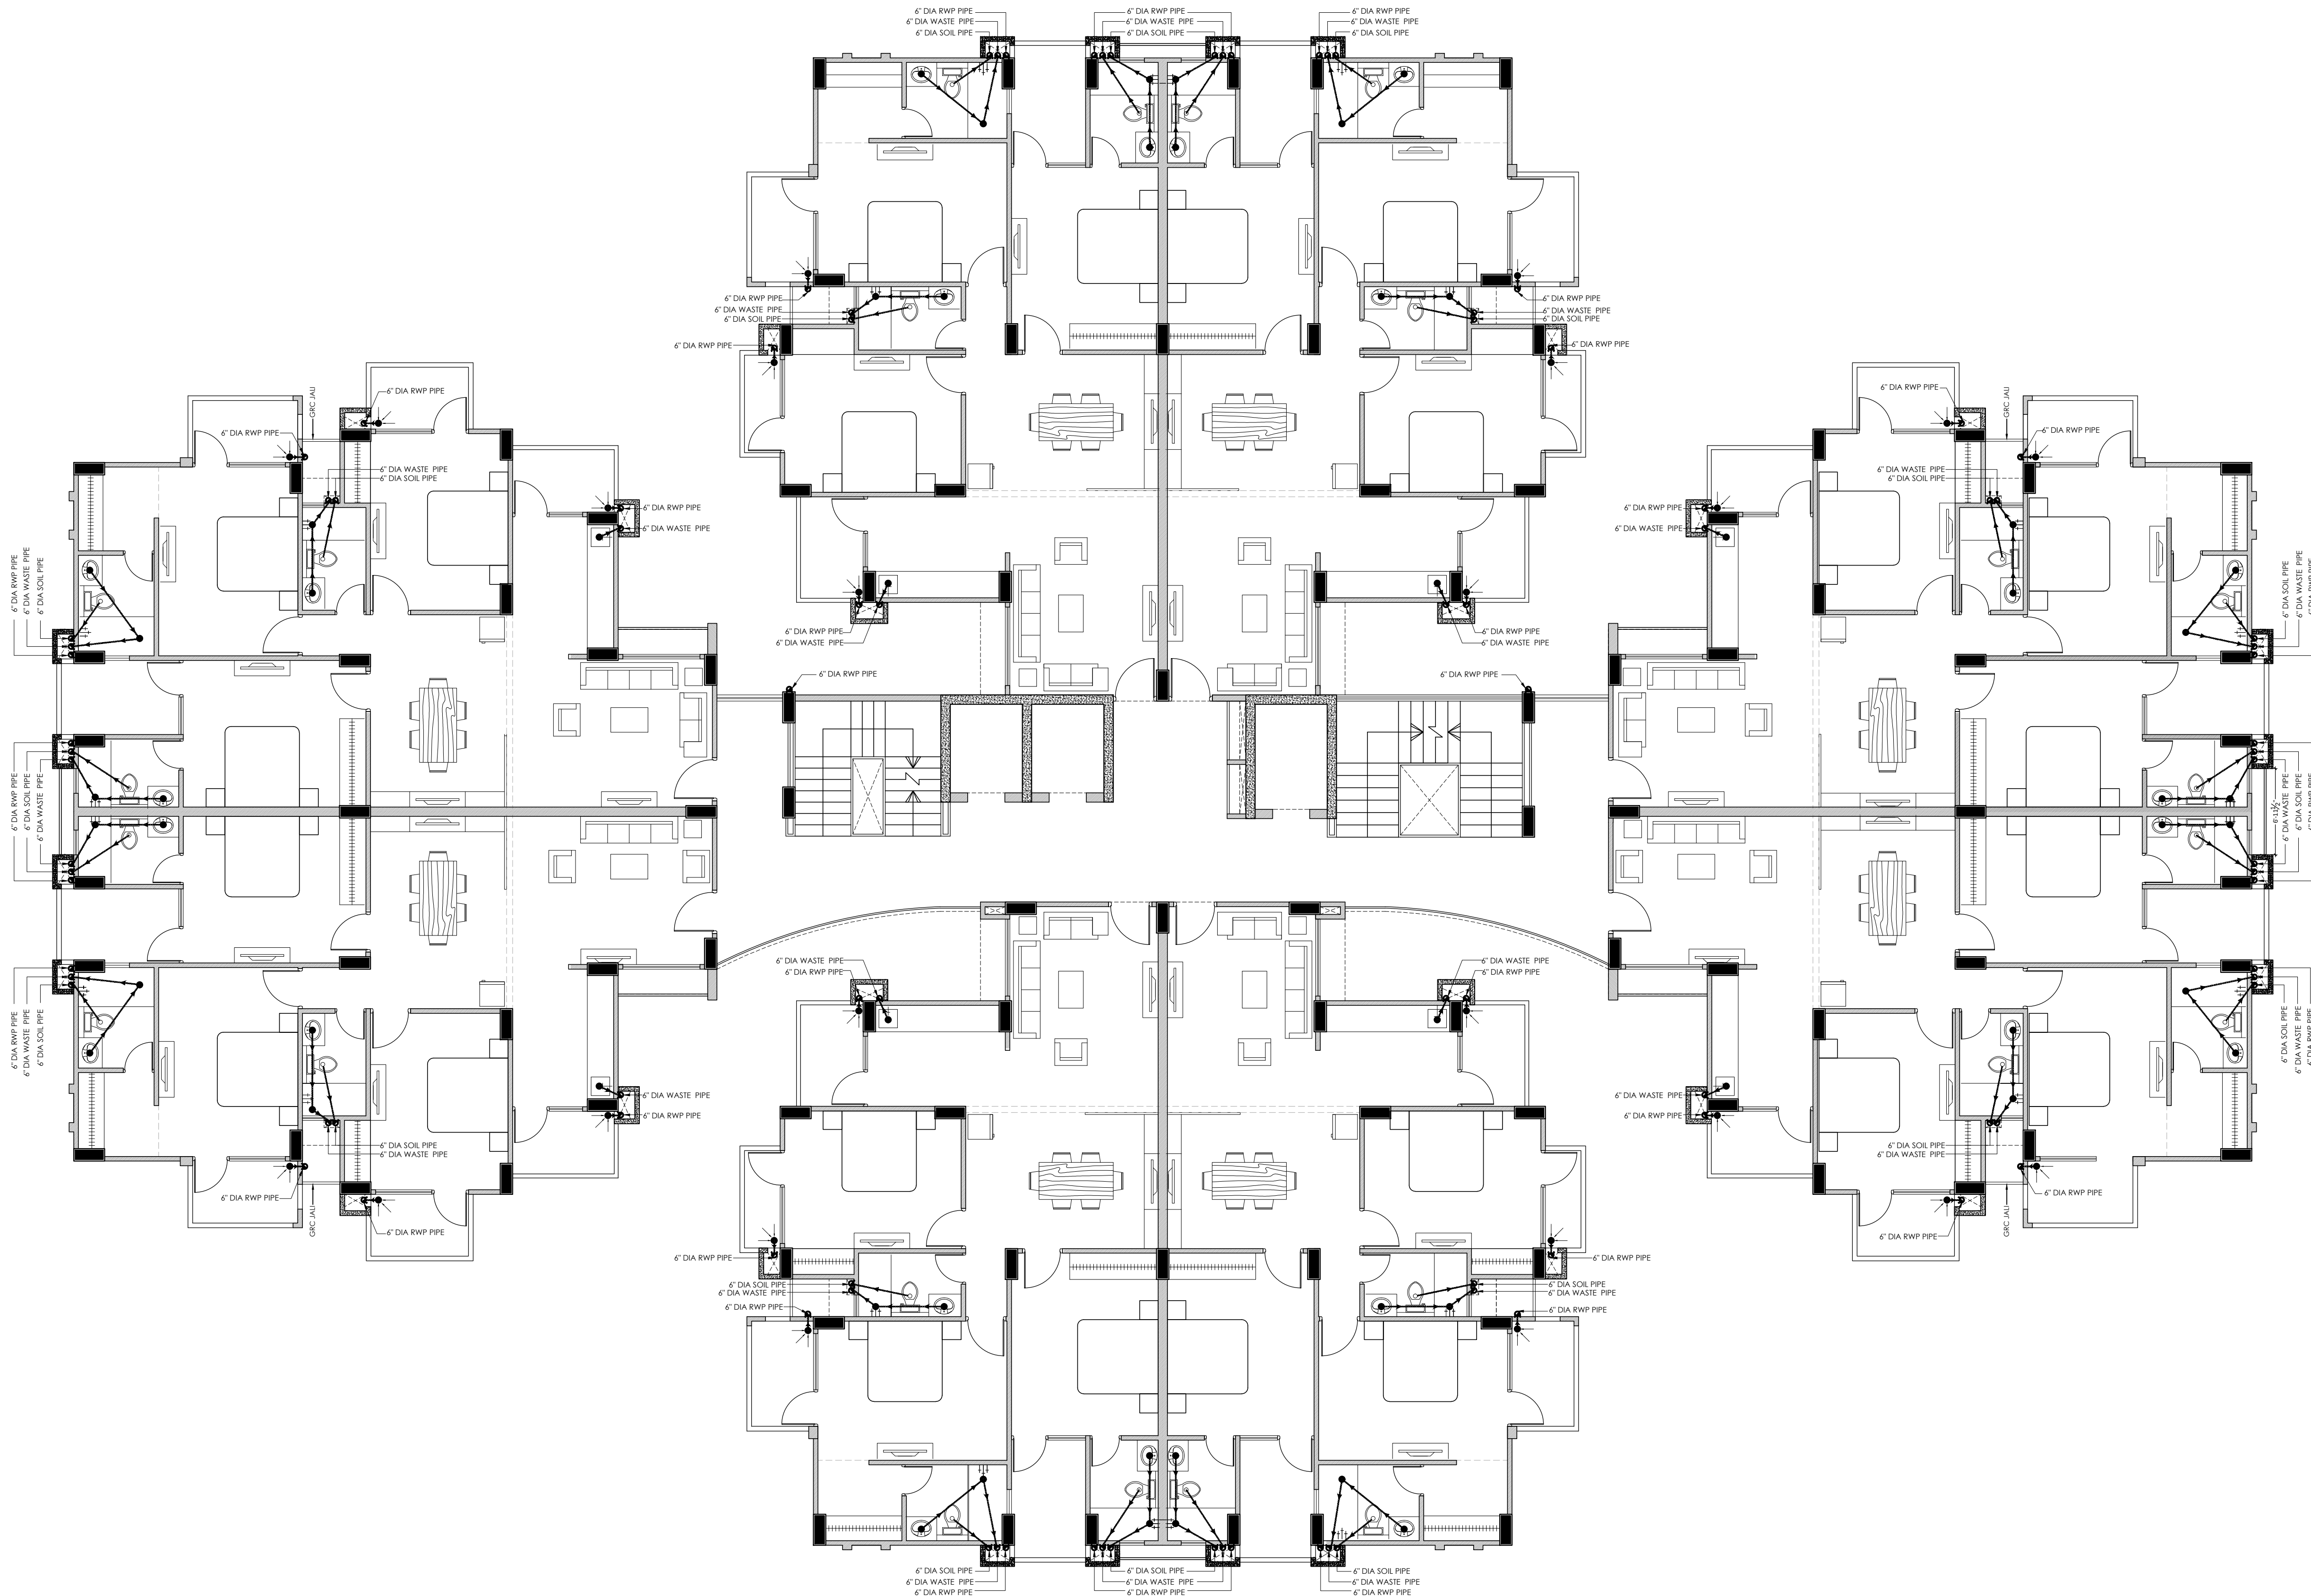

NOTE:-

1. ALL DIMENSIONS TO BE READ NOT SCALED
2. ALL DIMENSIONS ARE IN FEET
3. SIZE OF SHAFT ARE TENTATIVE AND WILL CHANGE AS PER CONSULTANT'S DRAWINGS
4. IF IN DOUBT, ASK, DONT GUESS.

NOS.	DATE	REVISIONS
------	------	-----------

LEGEND					
NO	TYPE	SIZE	NO	TYPE	SIZE
1					
2					
3					
4					
5					
6					
7					
8					

NOS.	DATE	ISSUED TO
------	------	-----------

Title:-
LOTUS TOWER (3BHK)
TYPICAL FLOOR PLUMBING PLAN

Projects:-
TAJ ROYALE APARTMENT, AGRA


Client:-

ARCHITECTS

INFINITY

TOTAL DESIGN SOLUTIONS
118/F-10, MARUTI PLAZA
(NEAR G.G.MEDICAL INSTITUTE)
SANJAY PLACE, AGRA - 282002
TEL: (0562)4001814, 98370-16747
e mail : infinityarchitects@gmail.com
web : www.infinityarchitects.com

DEALT BY:-	MAHESH	DRG.NO
CHKD.BY:-	SHIPRA	TR/WD/011
SCALE:-	NTS	
DATE:-	20-01-05	

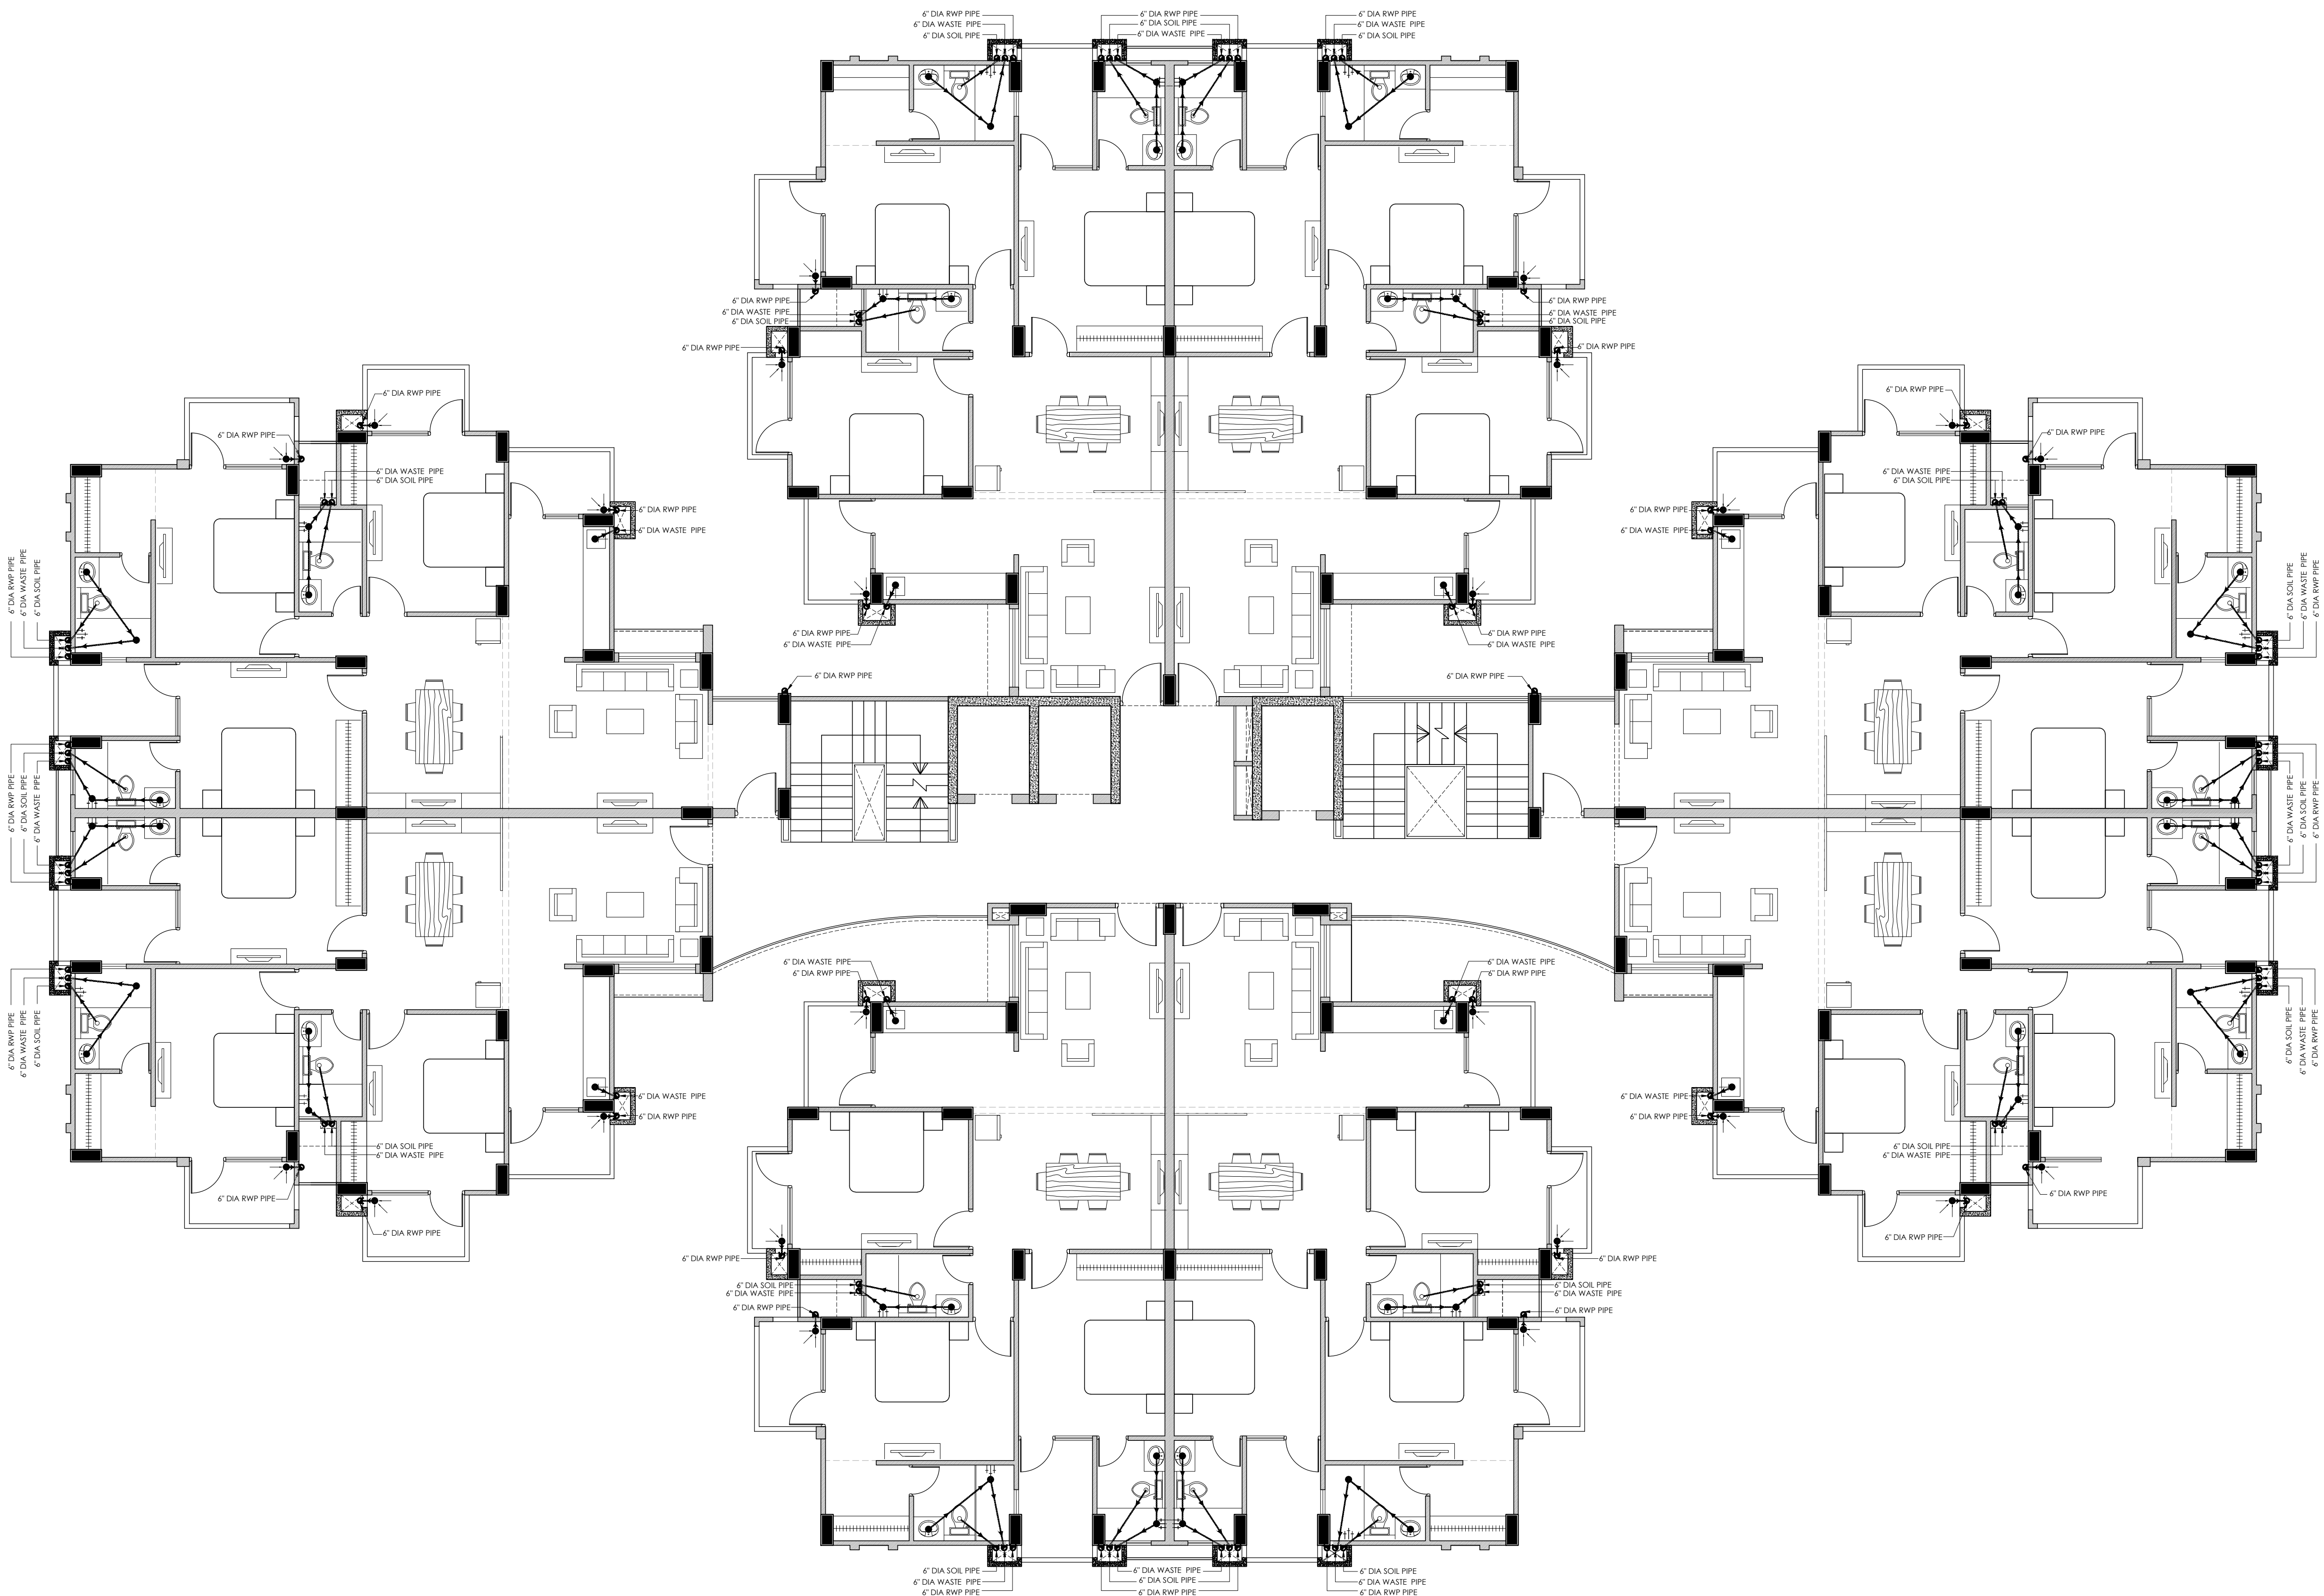

NOTE:-

1. ALL DIMENSIONS TO BE READ NOT SCALED
2. ALL DIMENSIONS ARE IN FEET
3. SIZE OF SHAFT ARE TENTATIVE AND WILL CHANGE AS PER CONSULTANT'S DRAWINGS
4. IF IN DOUBT, ASK, DONT GUESS.

NOS.	DATE	REVISIONS
------	------	-----------

LEGEND

NO	TYPE	SIZE	NO	TYPE	SIZE
1					
2					
3					
4					
5					
6					
7					
8					

NOS.	DATE	ISSUED TO
------	------	-----------

Title:-
TULIP TOWER (3BHK)
TYPICAL FLOOR PLUMBING PLAN

Projects:-
TAJ ROYALE APARTMENT, AGRA


Client:-

ARCHITECTS

INFINITY

TOTAL DESIGN SOLUTIONS
118/F-10, MARUTI PLAZA
(NEAR G.G.MEDICAL INSTITUTE)
SANJAY PLACE, AGRA - 282002
TEL: (0562)4001814, 98370-16747
e mail : infinityarchitects@gmail.com
web : www.infinityarchitects.com

DEALT BY:-	MAHESH	DRG.NO
CHKD.BY:-	SHIPRA	TR/WD/046
SCALE:-	NTS	
DATE:-	15-02-15	

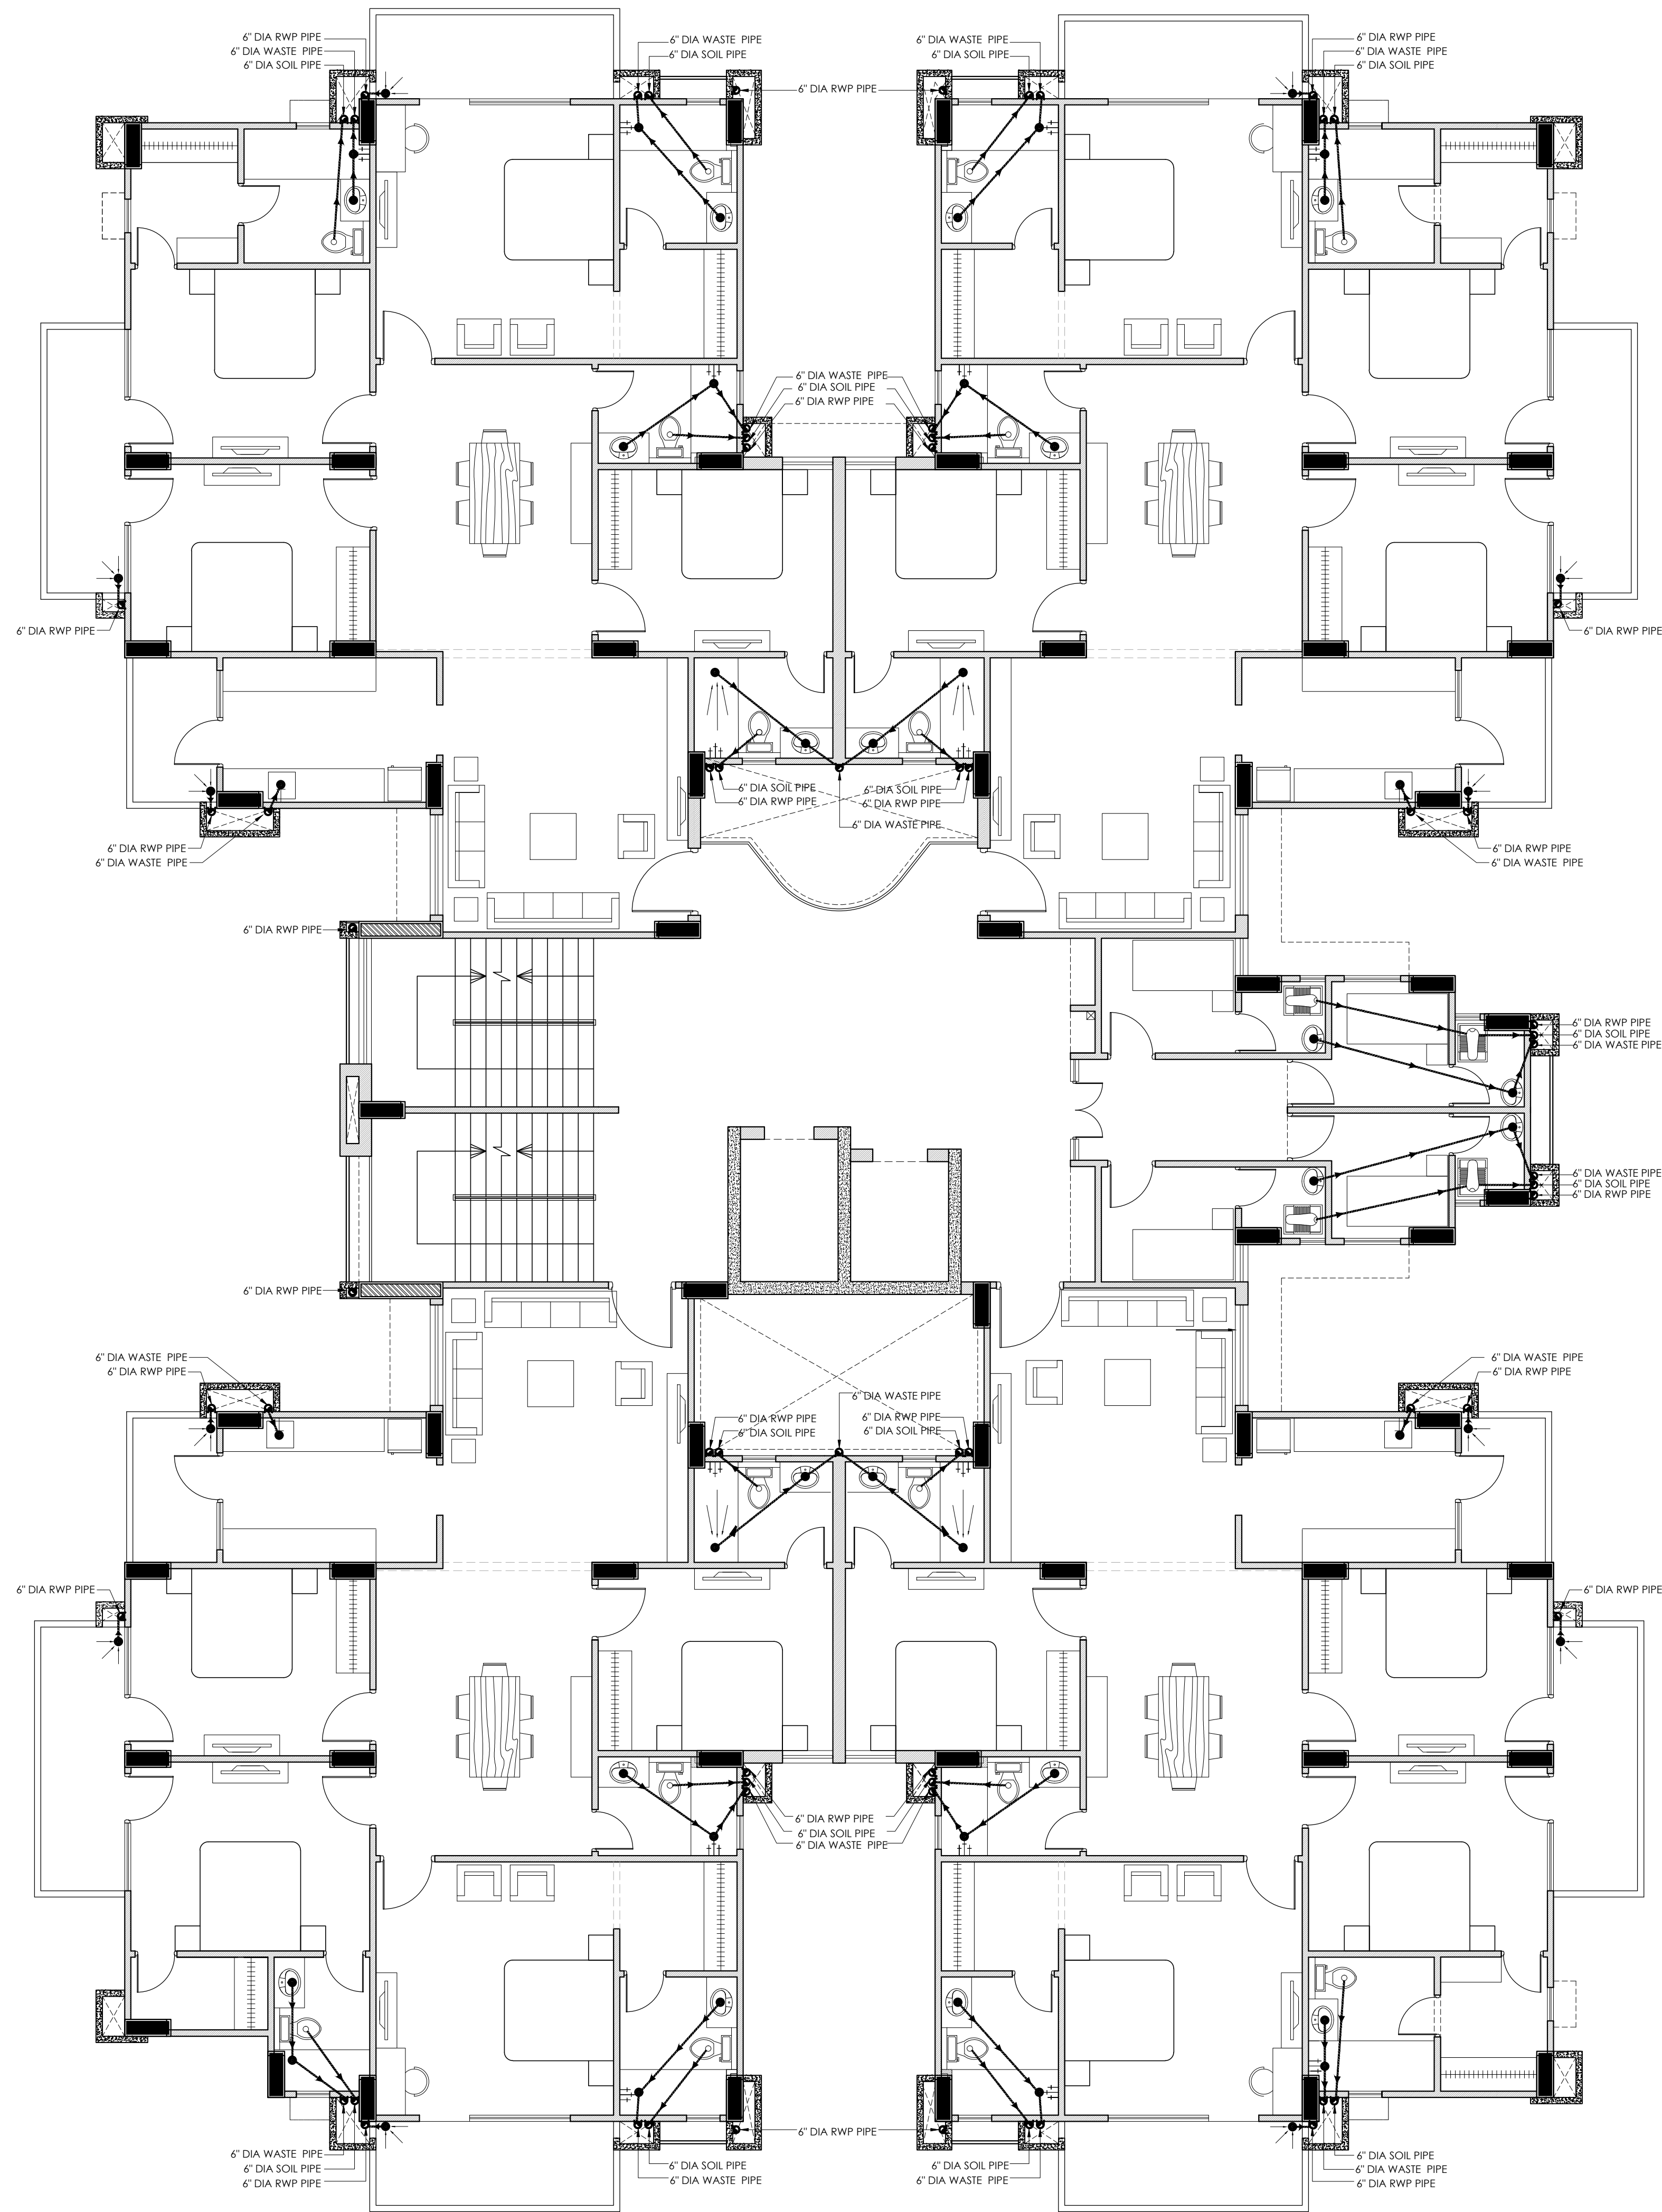

- NOTE:-**
1. ALL DIMENSIONS TO BE READ NOT SCALED
 2. ALL DIMENSIONS ARE IN FEET
 3. SIZE OF SHAFT ARE TENTATIVE AND WILL CHANGE AS PER CONSULTANT'S DRAWINGS
 4. IF IN DOUBT, ASK, DONT GUESS.

NOS.	DATE	REVISIONS
01	04.09.2015	SANITARY FEETING HAS BEEN CHANGED FROM EARLIER WALL TO ITS FRONT WALL BED RM. - 3 TOILET

LEGEND					
NO	TYPE	SIZE	NO	TYPE	SIZE
1					
2					
3					
4					
5					
6					
7					
8					

NOS.	DATE	ISSUED TO
------	------	-----------

Title:-
MARIGOLD TOWER (4BHK)
TYPICAL FLOOR PLUMBING PLAN

Projects:-
TAJ ROYALE APARTMENT, AGRA

Client:-

ARCHITECTS

INFINITY

TOTAL DESIGN SOLUTIONS
118/F-10, MARUTI PLAZA
(NEAR G.G.MEDICAL INSTITUTE)
SANJAY PLACE, AGRA - 282002
TEL: (0562)4001814, 98370-16747
e mail : infinityarchitects@gmail.com
web : www.infinityarchitects.com

DEALT BY:-	MAHESH	DRG.NO
CHKD.BY:-	SHIPRA	TR/WD/021
SCALE:-	NTS	
DATE:-	04-09-2015	