


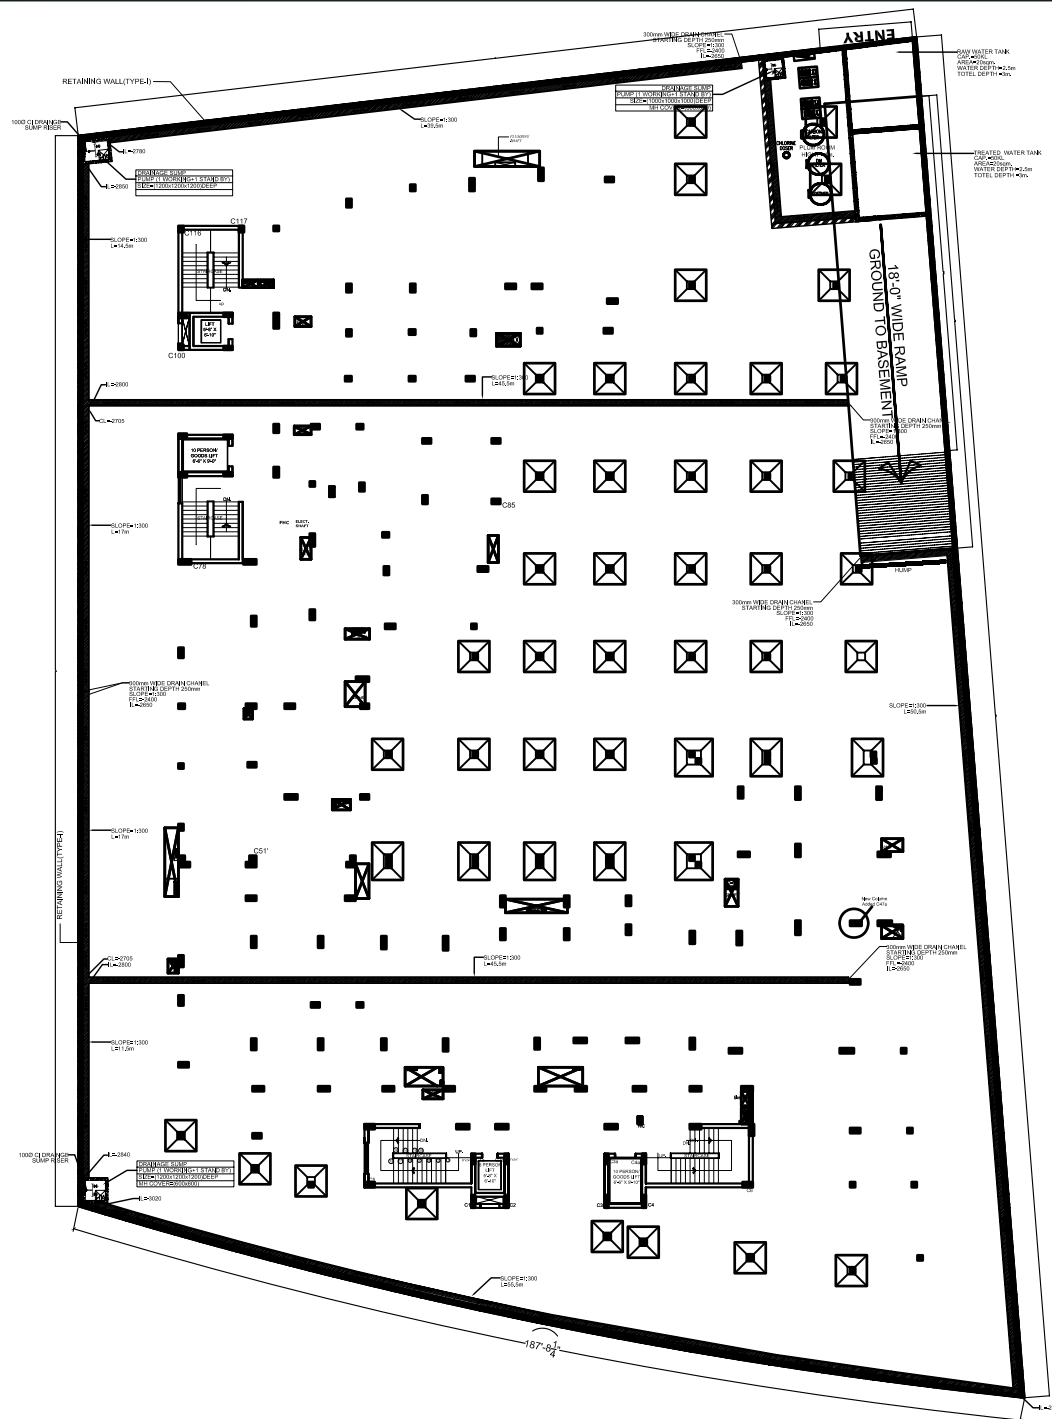

BASEMENT PLAN