



Lucknow Development Authority

Demand Note (Challan/ Invoice)

Challan No. : CH/LDA/BP/25-26/23038 **Issue Date :** 07 Nov 2025
Plot/Khasra Number : CLUB HOUSE ELDECO SOLANO GARDEN VILLAGE DHARMANGAT
File Number : LDA/BP/25-26/3788 **Application Type :** New
Plot Area (in Sq. Mt.) : 2797.3 **Plot Sub Use :** Public Purpose Building
Scheme Name : Eldeco Solano Gardens
Owner Name : ELDECO HOUSING AND INDUSTRIES LTD AND OTHERS

Owner Communication Address : 2nd Floor, Eldeco Corporate Chamber-I, vibhuti Khand Gomti Nagar,
Lucknow,LUCKNOW,Uttar Pradesh,226010

Sr. No.	Particulars	HSNCODE	Area (m2)/ Estimated Cost	Rate	Total Fees	Previously Paid Amount	Balance
1	Processing Fees	998313	2986.44	06.10	21,496.00	00.00	21,496.00
Total Amount Paid							21,496.00

Amount In Words: Rupees Twenty One Thousand Four Hundred Ninety Six Only

Lucknow Development Authority

Note : Amount calculated is based on the formula followed by authority.

This Document is not valid for the purpose of any Bank Loan and Registration under Real Estate (Regulation and Development) Act. 2016 (RERA)



Lucknow Development Authority

Demand Note (Challan/ Invoice)

Challan No. : CH/LDA/BP/25-26/23037 **Issue Date :** 07 Nov 2025
Plot/Khasra Number : CLUB HOUSE ELDECO SOLANO GARDEN VILLAGE DHARMANGAT
File Number : LDA/BP/25-26/3788 **Application Type :** New
Plot Area (in Sq. Mt.) : 2797.3 **Plot Sub Use :** Public Purpose Building
Scheme Name : Eldeco Solano Gardens
Owner Name : ELDECO HOUSING AND INDUSTRIES LTD AND OTHERS

Owner Communication Address : 2nd Floor, Eldeco Corporate Chamber-I, vibhuti Khand Gomti Nagar,
Lucknow,LUCKNOW,Uttar Pradesh,226010


Sr. No.	Particulars	Remarks	Area (m2)/ Estimated Cost	Rate	Total Fees	Previously Paid Amount	Balance
1	Building Construction Permission fees		3642	05.00	18,210.00	00.00	18,210.00
Total Amount Paid							18,210.00

Amount In Words: Rupees Eighteen Thousand Two Hundred Ten Only

Lucknow Development Authority

Note : Amount calculated is based on the formula followed by authority.

This Document is not valid for the purpose of any Bank Loan and Registration under Real Estate (Regulation and Development) Act. 2016 (RERA)

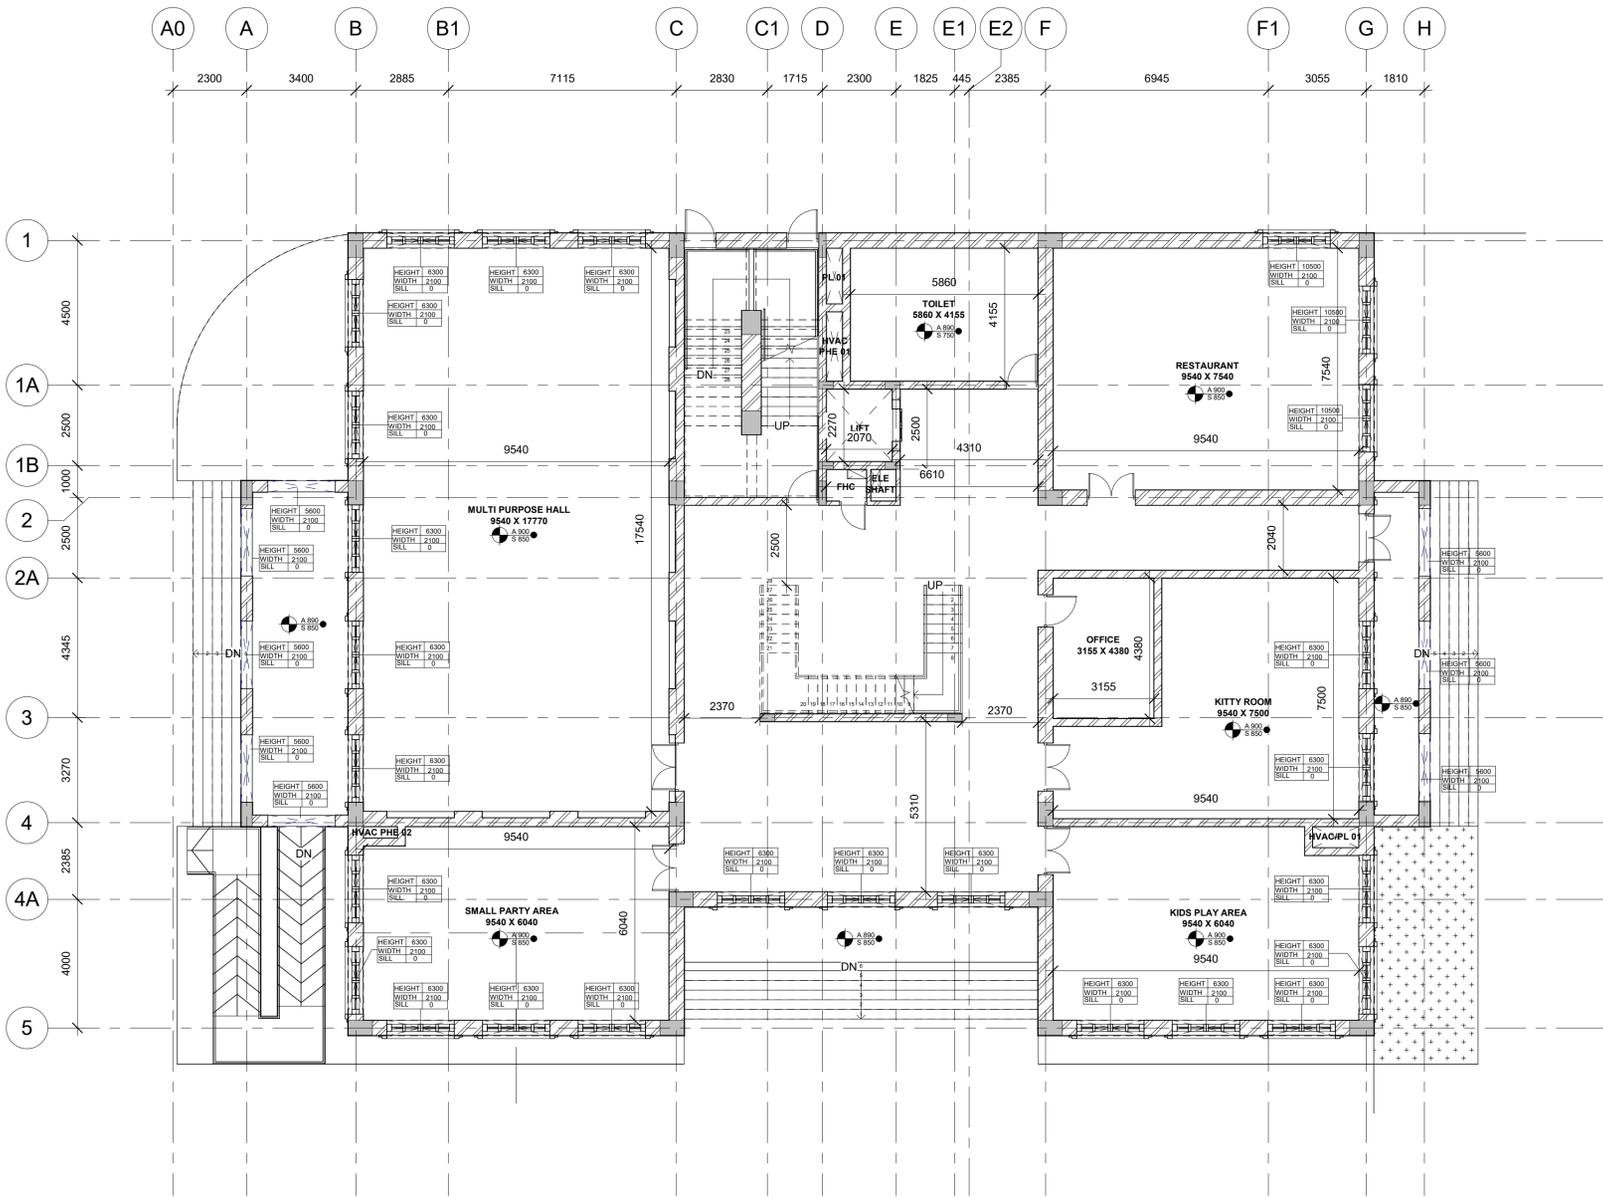

NOTES

- Dimensions are not to be scaled.
- All dimensions are in millimeters unless stated otherwise.
- All levels are in millimeters and refer to ground datum level.
- The contractor shall verify all dimensions, details, specifications & site conditions & shall report any error, omission and/or anomaly to the campus designer before commencement of work.
- For operation purposes, the dimensions shall not be measured directly off the drawing. The drawings shall not be used for construction until they are issued for construction.
- These drawings are to be read in coordination with the electrical, plumbing & drainage & all relevant sections of specifications.
- All shop drawings should be provided to the campus designer for approval.
- Provide slip course on the bottom of all external horizontal edges and surfaces (concrete, stone, plaster, etc.) as per dimensions and slope provided in detail.
- Slabting pattern drawing to be provided to the campus designer for approval.
- Slabting to provide shop drawings for the approval from the campus designer.
- Slabting elevation shop drawings to be provided for the approval. All slabs should be equally spaced and aligned according to the slabbing pattern. consider for not less than 18mm and not more than 30mm.

NOTE

- REFER MASTER PLAN AND SITE PLANS FOR THE ABSOLUTE LEVEL OF THIS BUILDING.
- REFER MASTER PLAN AND SITE PLAN FOR THE CLUSTER AND NEIGHBOURHOOD PLANS.
- REFER ALL SERVICES AND STRUCTURAL DRAWINGS FOR CO-ORDINATION.
- CONTRACTORS SHOULD COORDINATE SERVICES AND PROVIDE THE SLEEVES LOCATION IN THE BRASS INVERSE EXER REQUIRED.
- SKIRTING TO BE CONSIDERED AS PER FINISHING SCHEDULE.

HATCH LEGEND

	EXPOSED CONCRETE
	NON EXPOSED CONCRETE
	CONCRETE BLOCK WORK
	AAC BLOCK WORK
	BRICK WALL
	100 MM SUNK
	600 MM SUNK
	750 MM SUNK
	900 MM SUNK
	350 MM SUNK
	1650 MM FILLING

STAMP


ISSUES		
REVISION	DESCRIPTION	DATE

1. STRUCTURES DRAWING TO BE PROVIDED TO THE CAMPUS DESIGNER FOR APPROVAL.
 2. ENGINEER'S SIGNATURE AND STAMP SHOULD BE PROVIDED FOR THE APPROVAL FROM THE CAMPUS DESIGNER.

CLIENTS :
 ELDECO HOUSING AND INDUSTRIES LIMITED


CONCEPT ENGINEERING CONSULTANT:
 STRUCTURE CONSULTANTS
 878/879/880/3025/30

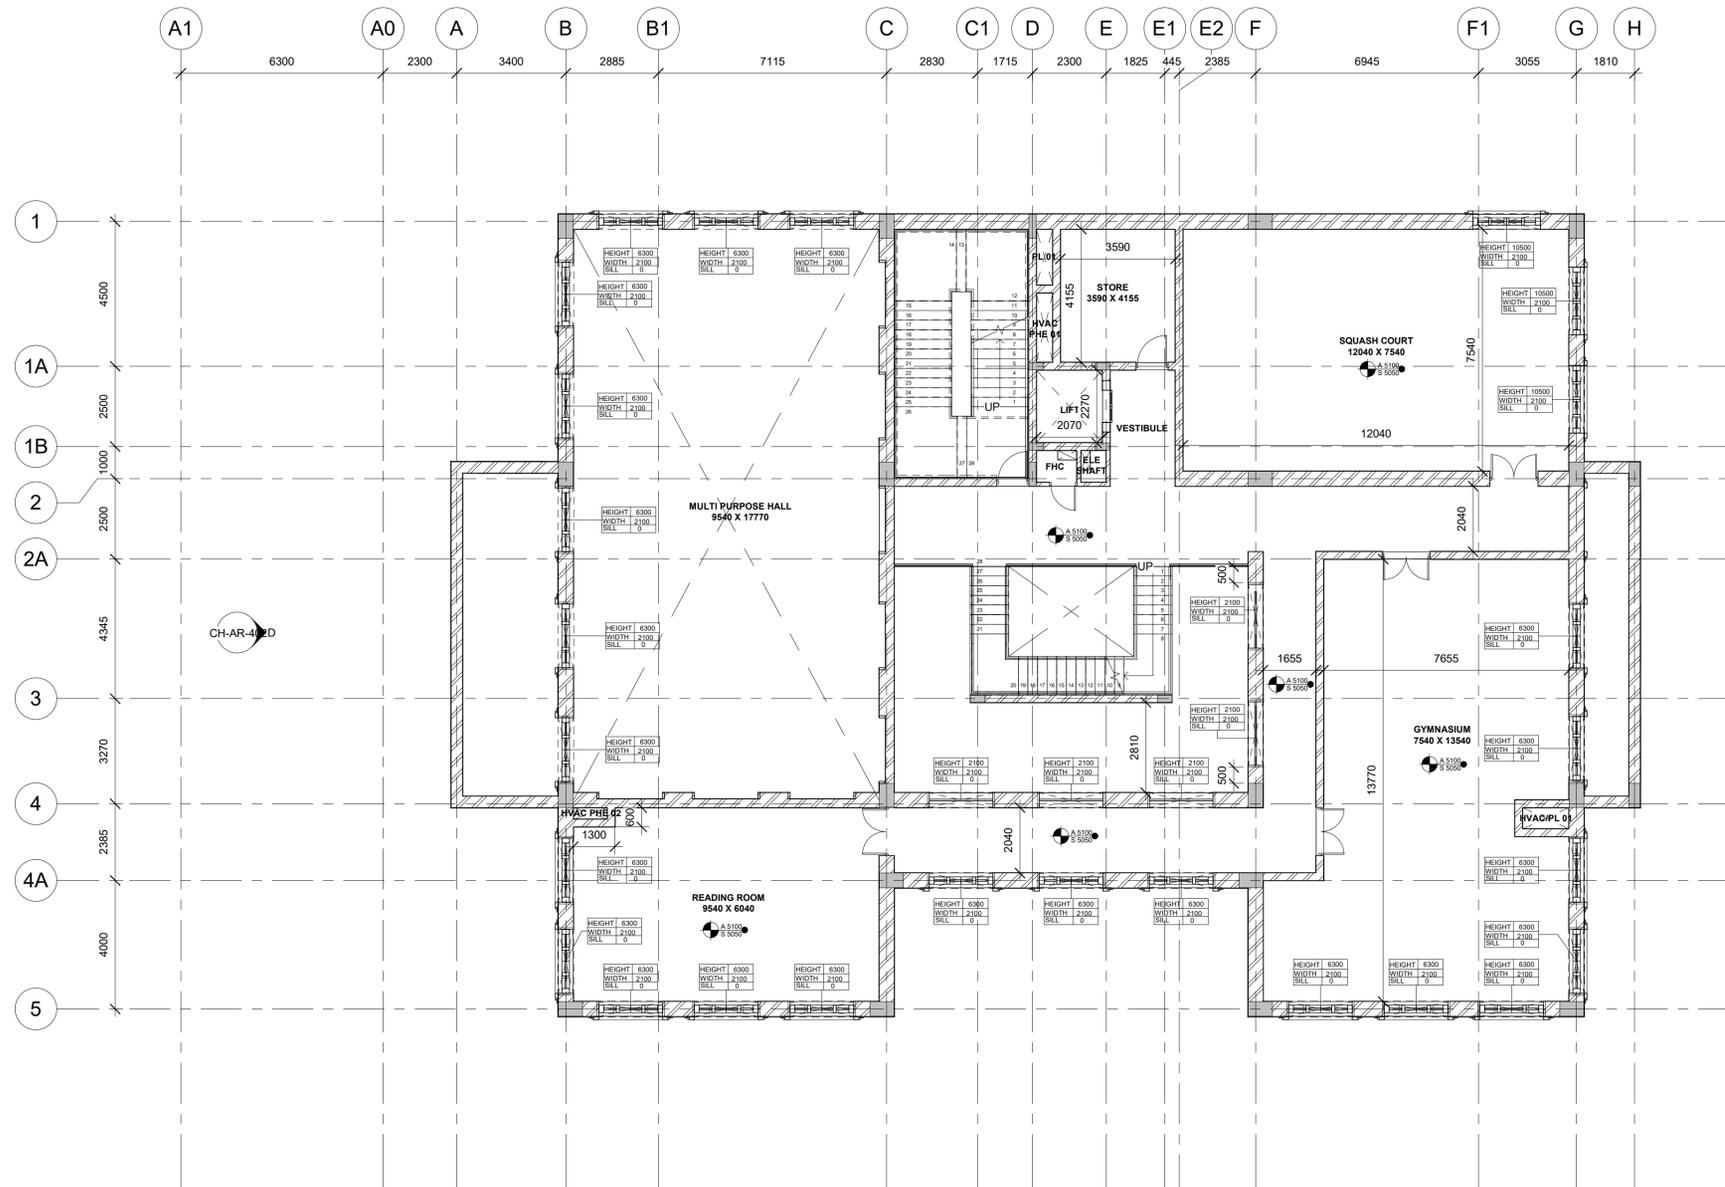

1 02_FIRST FLOOR
1 : 100

ABSOLUTE LEVEL - NOTE: REFER ABSOLUTE LEVEL AS PER MASTER PLAN

NOTES

- Dimensions are not to be scaled
- All dimensions are in millimeters unless stated otherwise
- All levels are in millimeters and refer to mean datum level
- The contractor shall verify all dimensions, details, specifications & site conditions & shall report any errors, omissions and/or anomalies to the campus designer before commencement of work
- For construction purposes, the dimensions shall not be measured directly off the drawings. The drawings shall not be used for construction until they are issued for construction
- These drawings are to be read in coordination with the electrical, plumbing & drainage & all relevant sections of specifications
- All shop drawings should be provided to the campus designer for approval
- Provide slip course on the bottom of all external horizontal edges and surfaces (concrete, stone, plaster, etc) as per dimensions and shape provided in detail
- Shuttering pattern drawing to be provided to the campus designer for approval
- Voids to be made shop drawings for the approval from the campus designer
- Shuttering elevation shop drawings to be provided for the approval. The slabs should be equally spaced and aligned according to the shuttering pattern. consider for not less than 18mm and not more than 30mm

NOTE

- REFER MASTER PLAN AND SITE PLANS FOR THE ABSOLUTE LEVEL OF THIS BUILDING
- REFER MASTER PLAN AND SITE PLAN FOR THE CLUSTER AND NEIGHBOURHOOD PLANS
- REFER ALL SERVICES AND STRUCTURAL DRAWINGS FOR CO-ORDINATION
- CONTRACTORS SHOULD COORDINATE SERVICES AND PROVIDE THE SLEEVES LOCATION IN THE GRADE INVERSE CASE REQUIRED
- SKIRTING TO BE CONSIDERED AS PER FINISHING SCHEDULE

HATCH LEGEND

	EXPOSED CONCRETE
	NON EXPOSED CONCRETE
	CONCRETE BLOCK WORK
	AAC BLOCK WORK
	BRICK WALL
	100 MM SUNK
	600 MM SUNK
	750 MM SUNK
	900 MM SUNK
	350 MM SUNK
	1650 MM FILLING

STAMP

ISSUES		
REVISION	DESCRIPTION	DATE

CLIENTS:
ELDECO HOUSING AND INDUSTRIES LIMITED
Sector: Phase: C/2023/General/Cluster: 1

CAMPUS DESIGNER:
M/S ARCHITECTURE PVT LTD
A/15 Pampala Extension, D.A.1
New BELT ROAD
Phone: 911 2648286

CONCEPT ENGINEERING CONSULTANT:
STRUCTURE CONSULTANTS


Architect's Signature: _____ Client's Signature: _____

JOB TITLE:
ELDECO LUCKNOW
CLUB HOUSE

Drawing Title:
FIRST FLOOR PLAN

Document Release Type:
SCHEMATIC

Job No. 2024/32	NORTH	
Scale 1:100		
16 OCTOBER 2025	Drawing No. CH-AR-202	
Drawn by ASB	Revision No.	
Checked by SS	Revision No. RD	
AUTHORITY:		

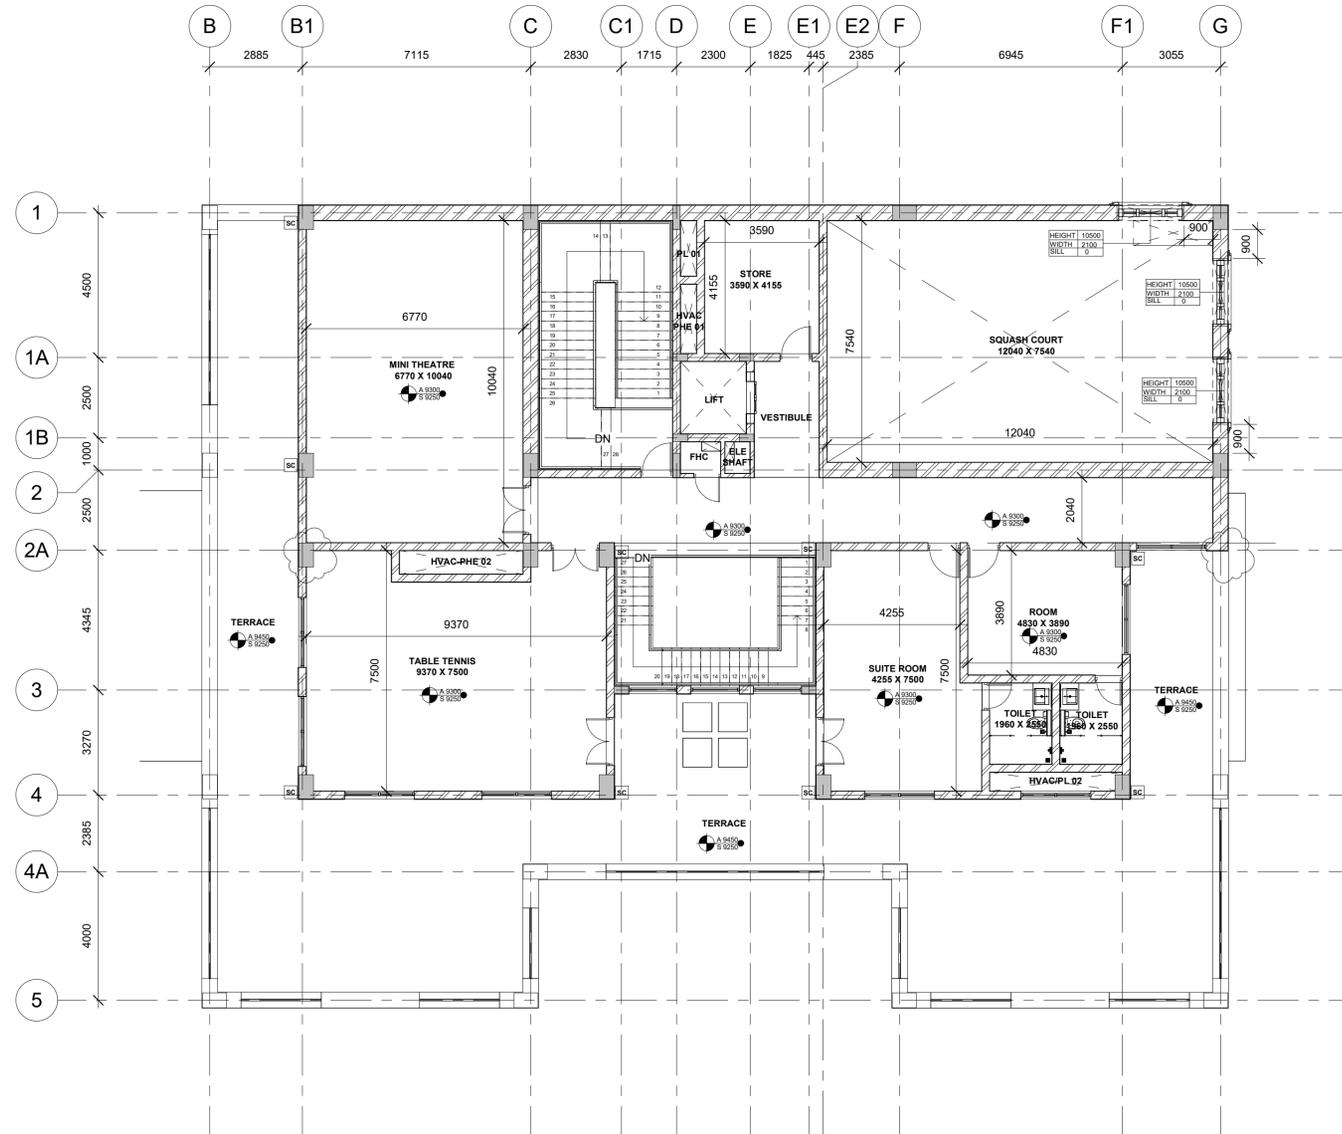

NOTES

- Dimensions are not to be scaled.
- All dimensions are in millimeters unless stated otherwise.
- All levels are in millimeters and refer to ground datum level.
- The contractor shall verify all dimensions, details, specifications & site conditions & shall report any error, omission and/or anomaly to the campus designer before commencement of work.
- For construction purposes, the dimensions shall not be measured directly off the drawing. The drawings shall not be used for construction until they are issued for construction.
- These drawings are to be read in coordination with the electrical, plumbing, & drainage & all relevant sections of specifications.
- All shop drawings should be provided to the campus designer for approval.
- Provide slip course on the bottom of all external horizontal edges and surfaces (concrete, stone, plaster, etc.) as per dimensions and slope provided in detail.
- Slabting pattern drawing to be provided to the campus designer for approval.
- Provide to provide shop drawings for the approval from the campus designer.
- Slabting elevation and drawing to be provided for the approval. In this detail to be equally spaced and aligned according to the slabting pattern. consider for not provide 10mm and provide 10mm.

NOTE

- REFER MASTER PLAN AND SITE PLANS FOR THE ABSOLUTE LEVEL OF THIS BUILDING.
- REFER MASTER PLAN AND SITE PLANS FOR THE CLUSTER AND NEIGHBOURHOOD PLANS.
- REFER ALL SERVICES AND STRUCTURAL DRAWINGS FOR CO-ORDINATION.
- CONTRACTORS SHOULD COORDINATE SERVICES AND PROVIDE THE SLEEVES LOCATION IN THE BRASS REINFORCE EVERY REQUIRED.
- SKIRTING TO BE CONSIDERED AS PER FINISHING SCHEDULE.

HATCH LEGEND

	EXPOSED CONCRETE
	NON EXPOSED CONCRETE
	CONCRETE BLOCK WORK
	AAC BLOCK WORK
	BRICK WALL
	100 MM SUNK
	600 MM SUNK
	750 MM SUNK
	900 MM SUNK
	350 MM SUNK
	1650 MM FILLING

STAMP

ISSUES		
REVISION	DESCRIPTION	DATE

1. UNLESS OTHERWISE SPECIFIED, ALL DIMENSIONS ARE TO FACE UNLESS OTHERWISE SPECIFIED.

CLIENTS :
 ELDECO HOUSING AND INDUSTRIES LIMITED

CAMPUS DESIGNER:
 ARCHITECTURE PVT LTD
 A-15 Punjab Enclave, D-11
 Phone : 991-2642880

CONCEPT ENGINEERING CONSULTANT:
 STRUCTURE CONSULTANTS
 STRUCTURAL CONSULTANTS, CONSULTANTS, ENGINEERS AND ARCHITECTS

Architect's Signature: _____ Client's Signature: _____

JOB TITLE:
 ELDECO LUCKNOW
 CLUB HOUSE


Drawing Title:
 SECOND FLOOR PLAN

Document Release Type:
 SCHEMATIC

Job No. 2024/32	NORTH	
Scale 1:100	16 OCTOBER 2025	
Drawn by ASB	Drawing No. CH-AR-203	
Checked by SS	Revision No. RD	
AUTHORITY:		

1 03_SECOND FLOOR
 1 : 100

ABSOLUTE LEVEL :- NOTE : REFER ABSOLUTE LEVEL AS PER MASTER PLAN

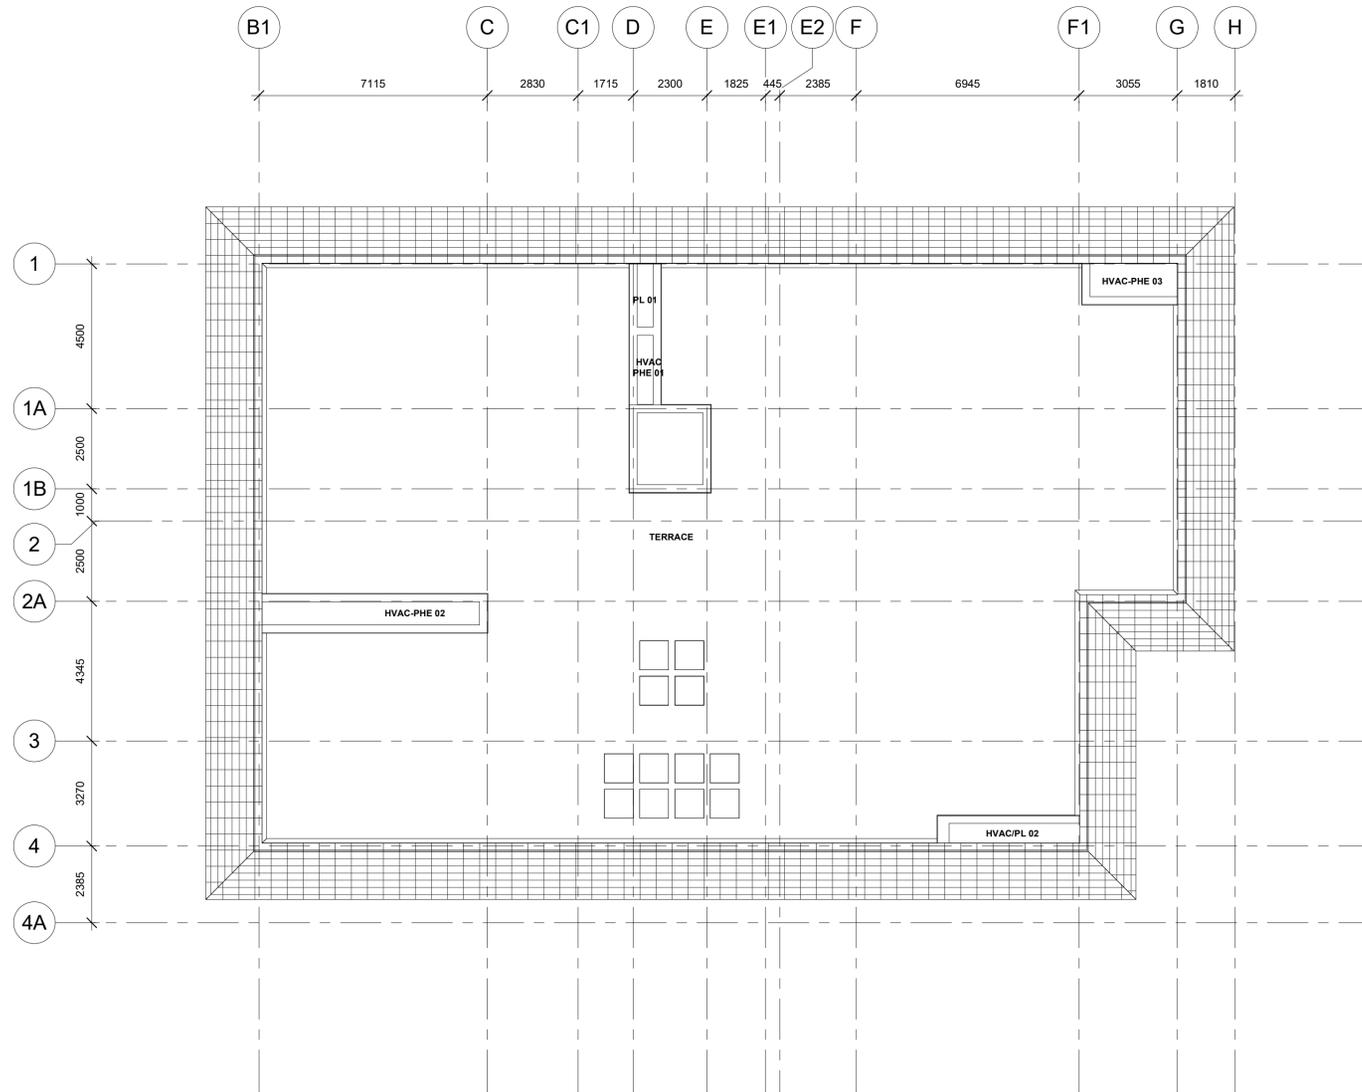

1 04_TERRACE FLOOR
1 : 100

NOTES

- Dimensions are not to be scaled.
- All dimensions are in millimeters unless stated otherwise.
- All levels are in millimeters and refer to ground level.
- The contractor shall verify all dimensions, details, specifications & site conditions & shall report any error, omission and/or anomaly to the campus designer before commencement of work.
- For operation purposes, the dimensions shall not be measured directly off the drawing. The drawings shall not be used for construction until they are issued for construction.
- These drawings are to be read in coordination with the electrical, plumbing & drainage & all relevant sections of specifications.
- All shop drawings should be provided to the campus designer for approval.
- Provide slip course on the bottom of all external horizontal edges and surfaces (concrete, stone, plaster, etc) as per dimensions and slope provided in detail.
- Slabting pattern drawing to be provided to the campus designer for approval.
- Slabting to include shop drawings for the approval from the campus designer.
- Slabting & elevation shop drawings to include the locations, on this sheet to be equally spaced and aligned according to the slabting pattern. consider for not less than 10mm and not more than 30mm.

NOTE

- REFER MASTER PLAN AND SITE PLANS FOR THE ABSOLUTE LEVEL OF THIS BUILDING.
- REFER MASTER PLAN AND SITE PLANS FOR THE CLUSTER AND NEIGHBOURHOOD PLANS.
- REFER ALL SERVICES AND STRUCTURAL DRAWINGS FOR CO-ORDINATION.
- CONTRACTORS SHOULD COORDINATE SERVICES AND PROVIDE THE SLEEVES LOCATION IN THE DRAWING BEFORE ERECTION.
- SKIRTING TO BE CONSIDERED AS PER FINISHING SCHEDULE.

HATCH LEGEND

	EXPOSED CONCRETE
	NON EXPOSED CONCRETE
	CONCRETE BLOCK WORK
	AAC BLOCK WORK
	BRICK WALL
	100 MM SUNK
	600 MM SUNK
	750 MM SUNK
	900 MM SUNK
	350 MM SUNK
	1650 MM FILLING

STAMP

ISSUES		
REVISION	DESCRIPTION	DATE

CLIENTS :
ELDECO HOUSING AND INDUSTRIES LIMITED
Sector 14, Gurgaon, Haryana, India
Gurgaon, Haryana, India
Phone : 91 12424200

CAMPUS DESIGNER:
ARCHITECTURE PVT LTD
A-15 Punjabi Enclave, D-11
New Delhi 110044
Phone : 91 11 26482800

CONCEPT ENGINEERING CONSULTANT:
STRUCTURE CONSULTANTS
B-15/16/17/2324/232