


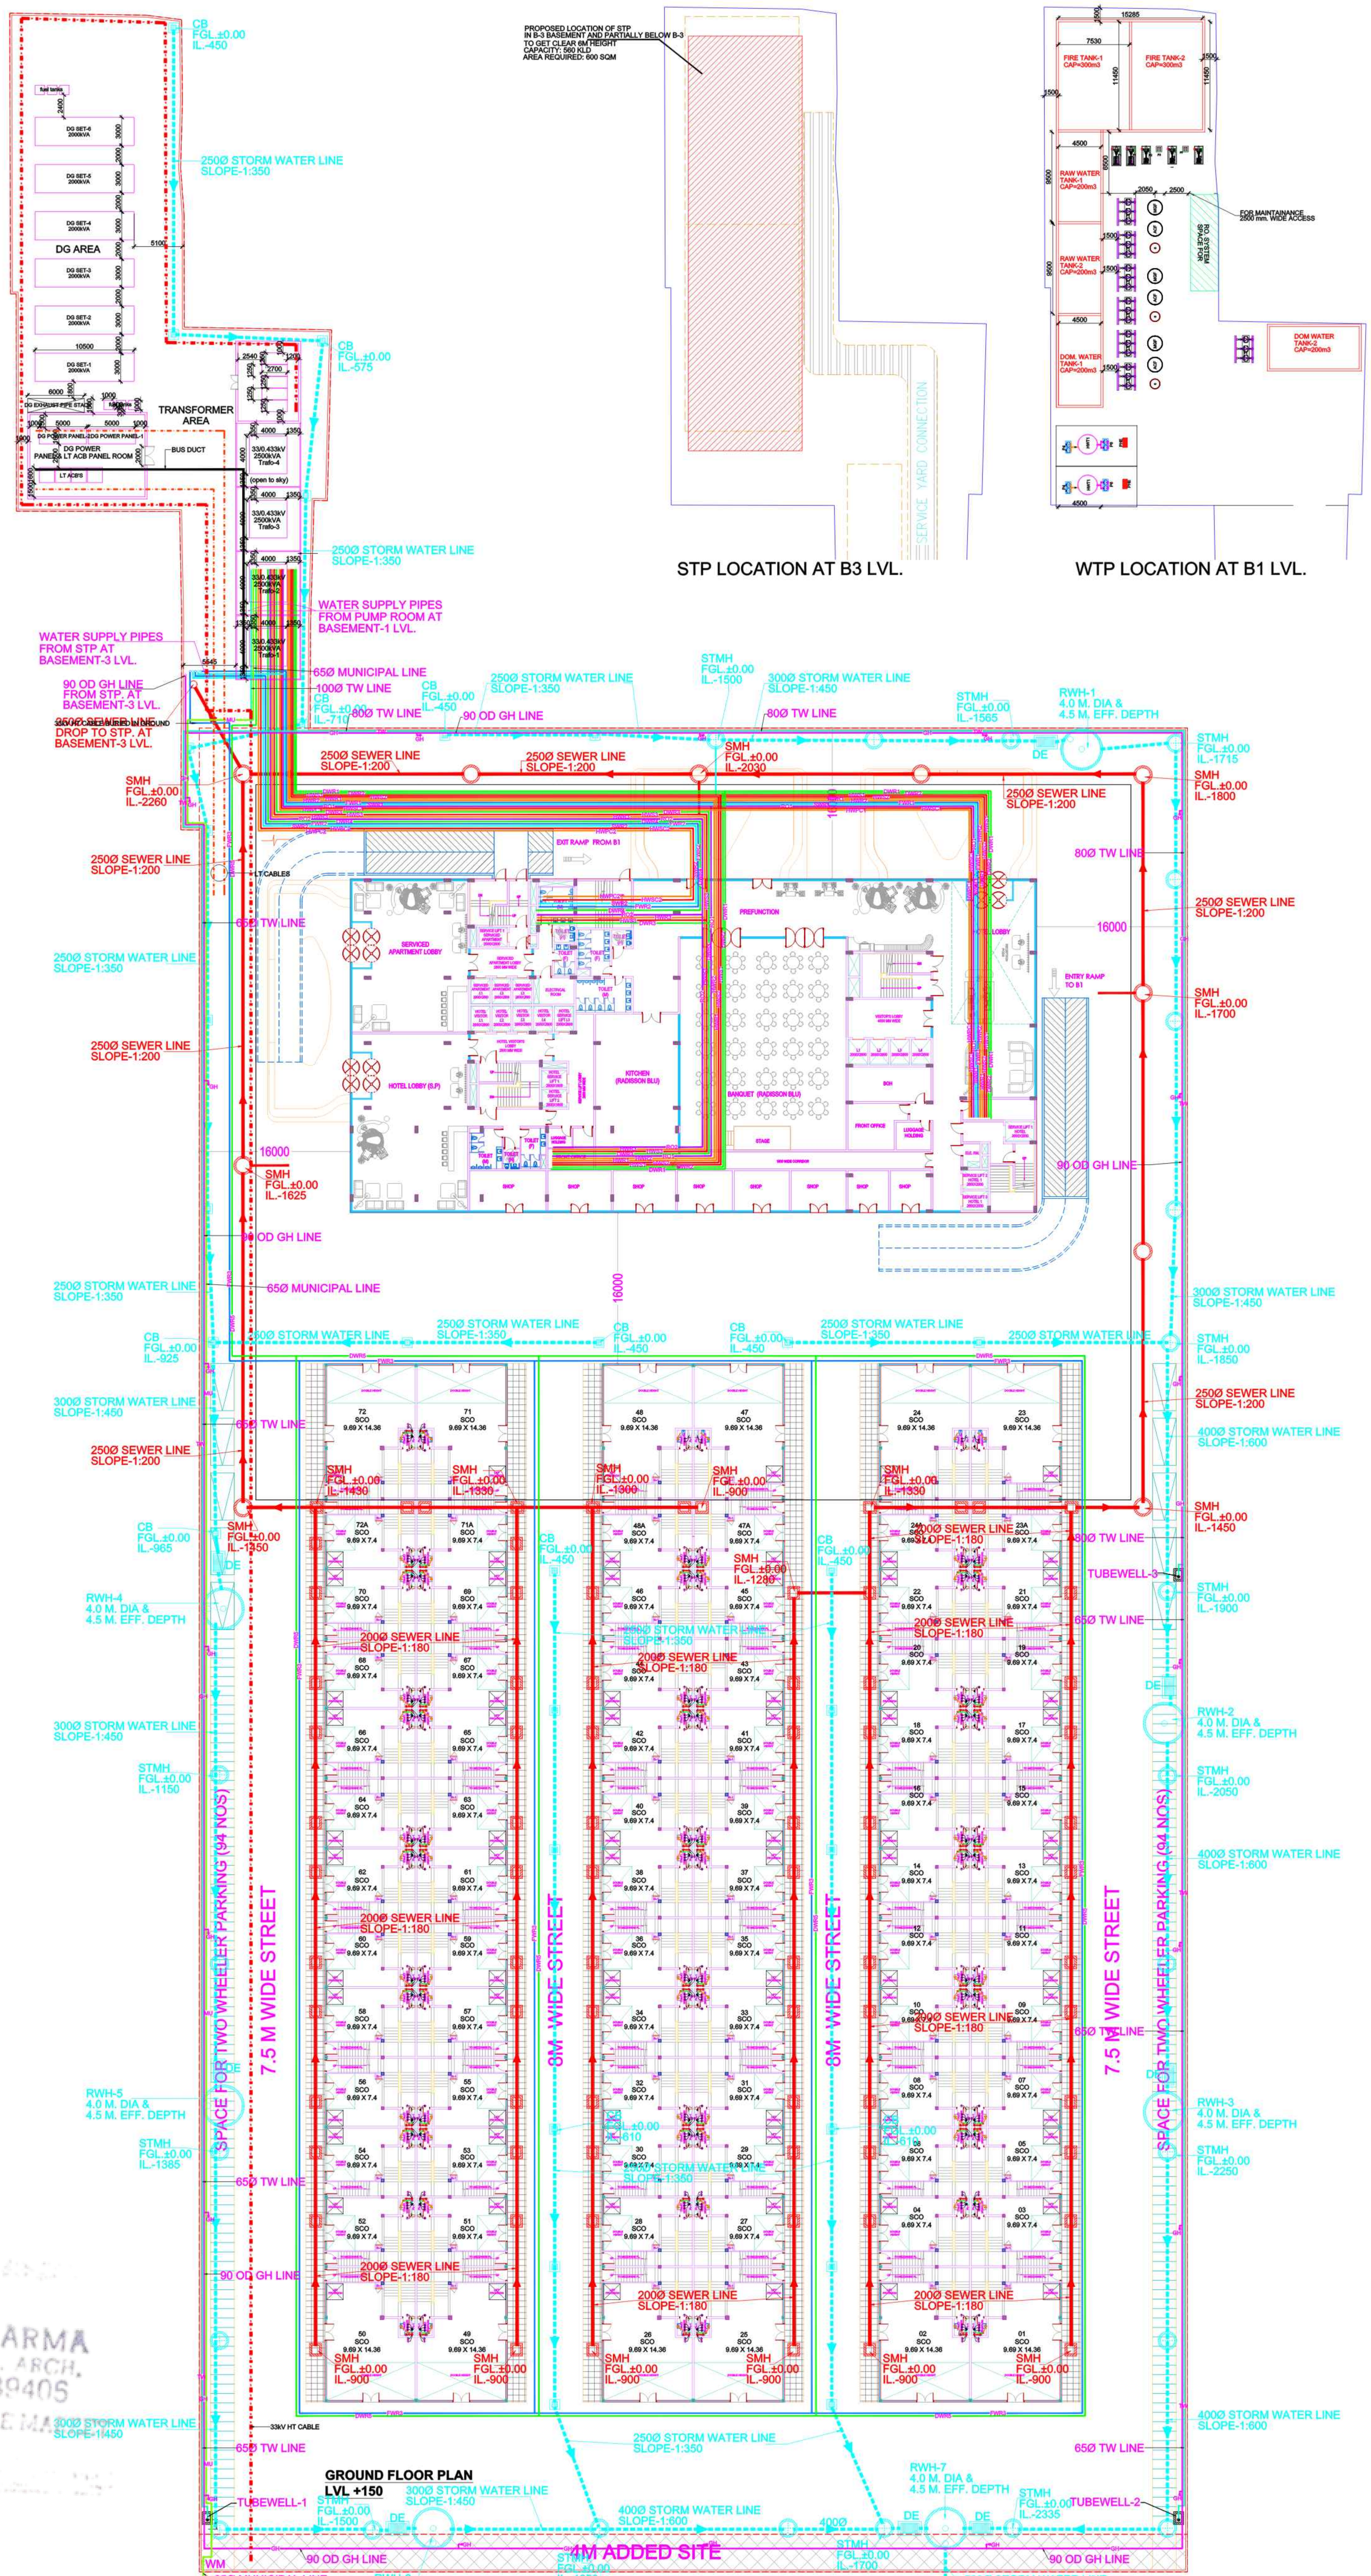

STP LOCATION AT B3 LVL.

WTP LOCATION AT B1 LVL.

GROUND FLOOR PLAN
LVL +150

For Ganpati Infrastructure Development Company Limited