
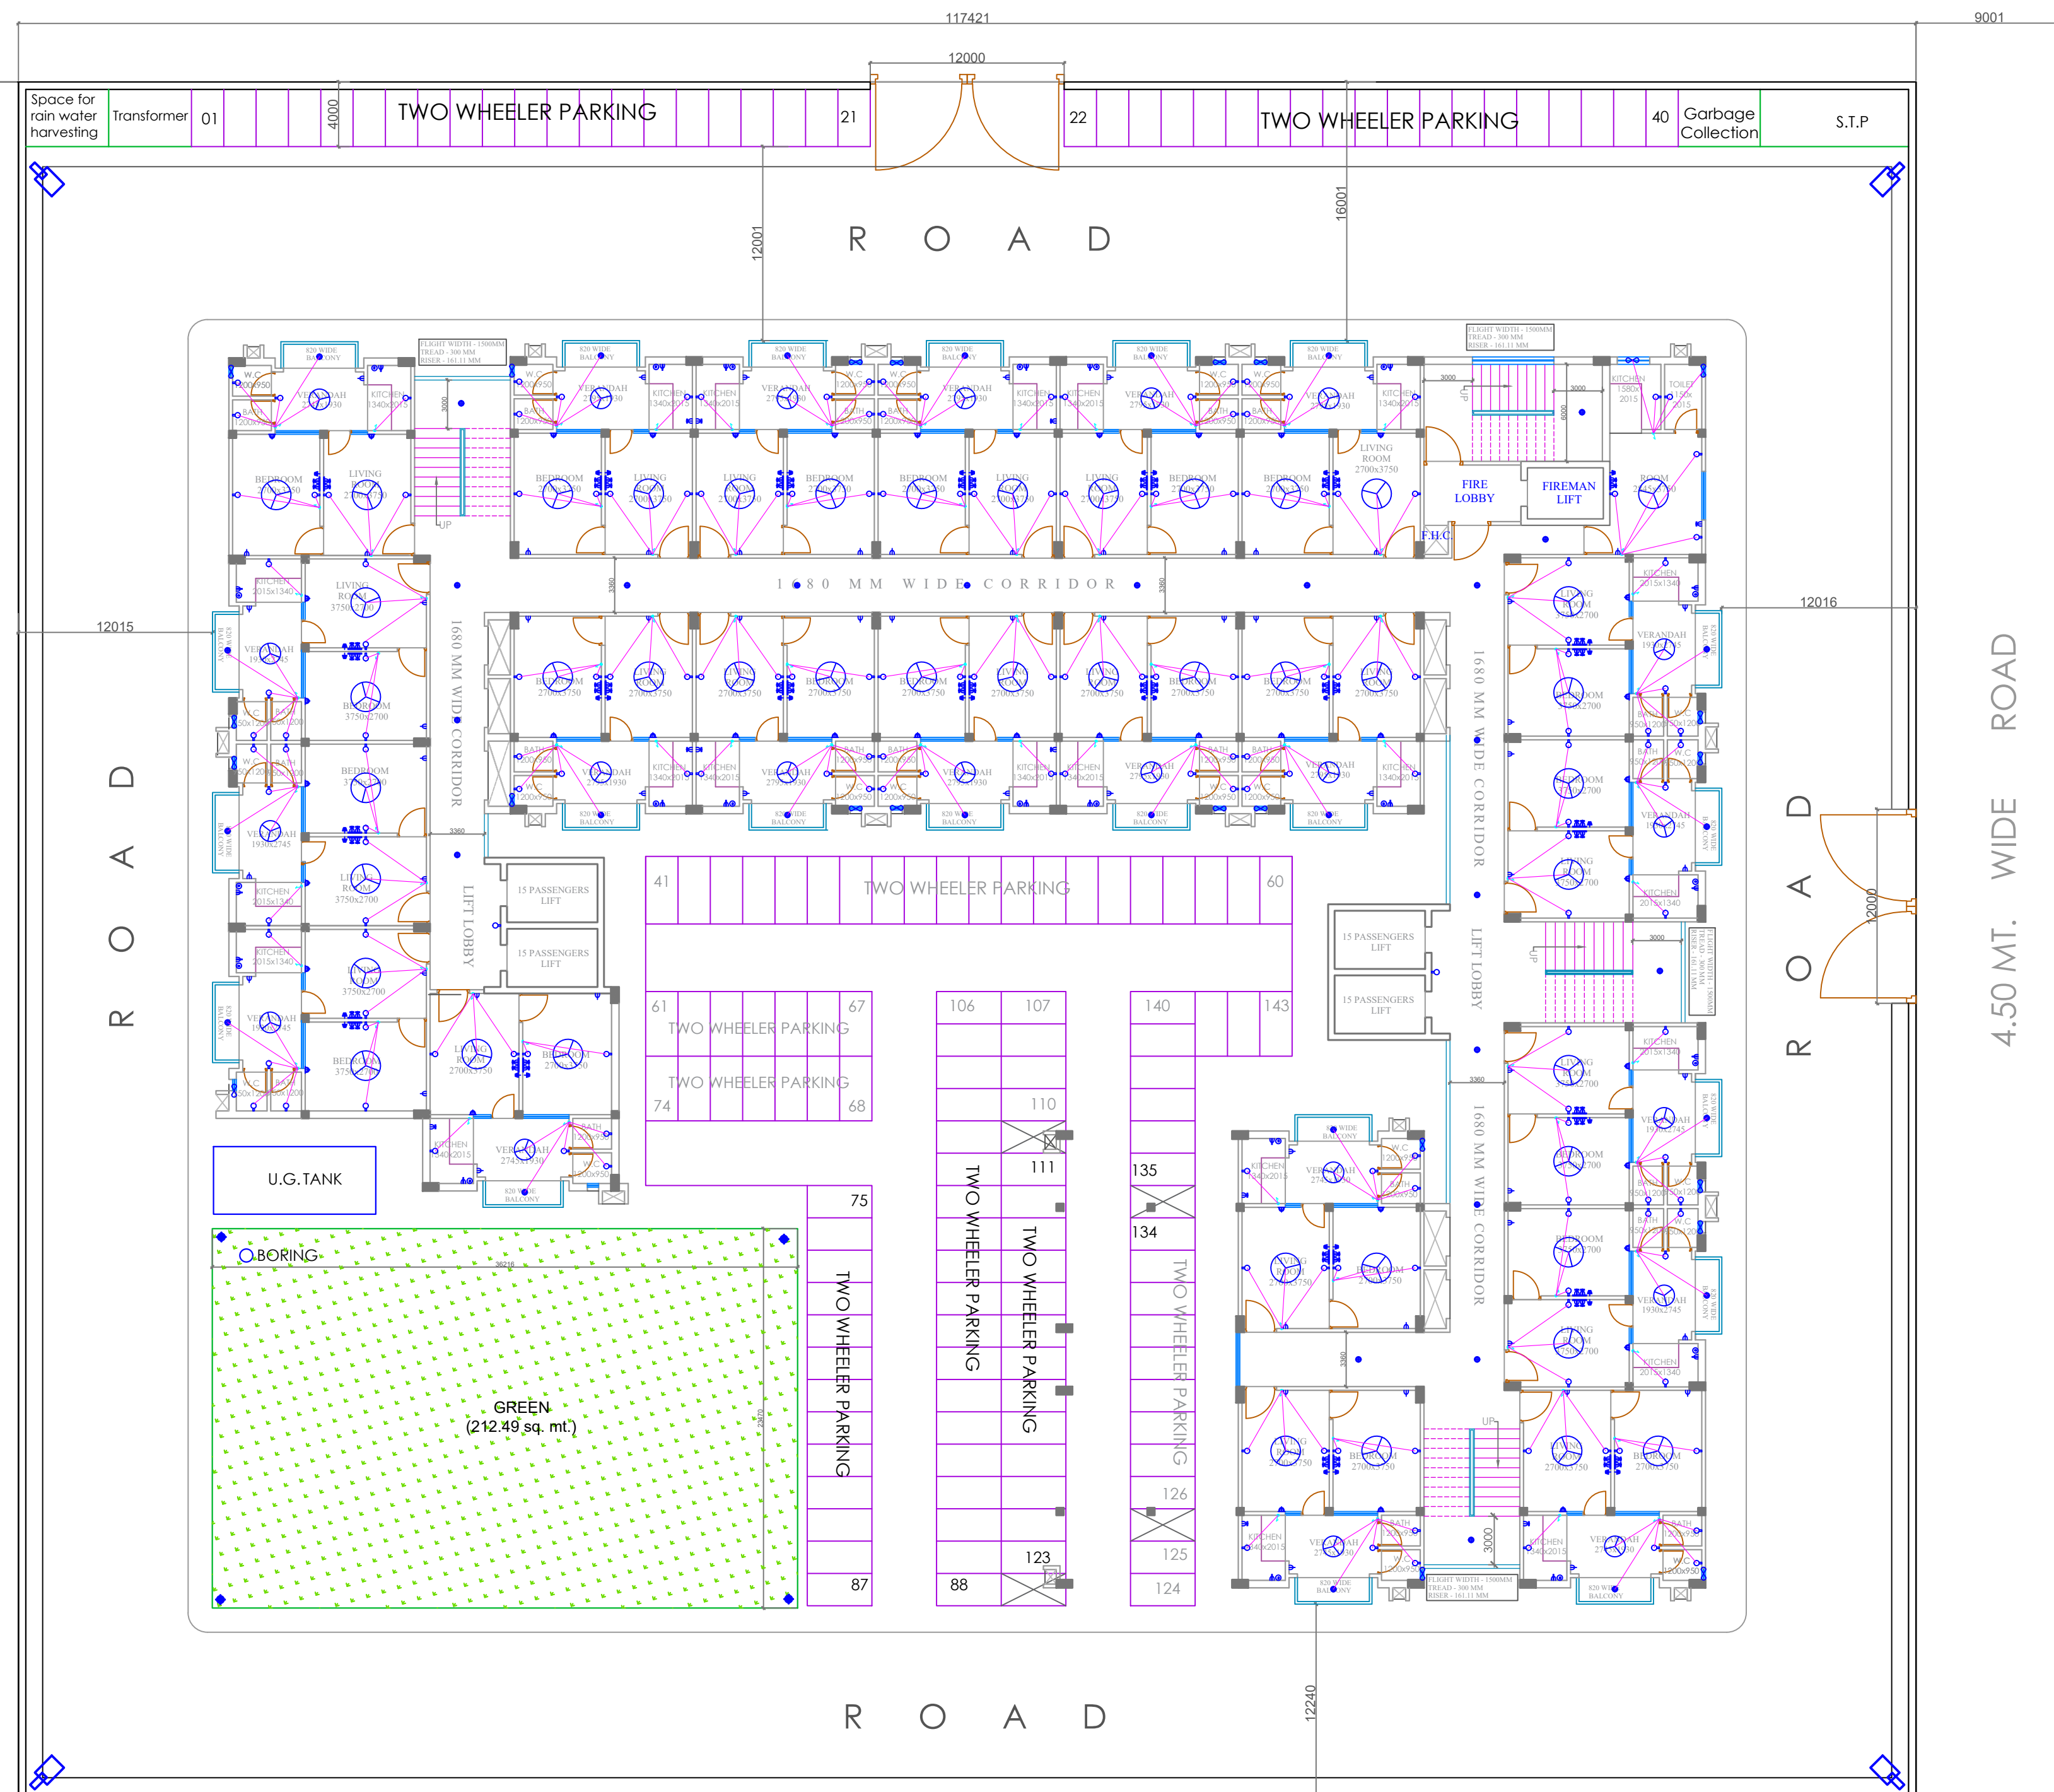



18 MT. WIDE ROAD

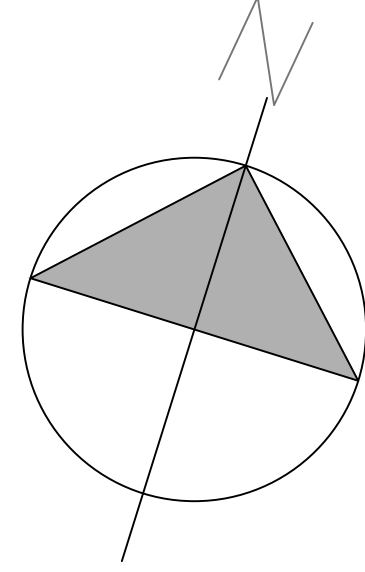

ELECTRICAL LAYOUT

PROJECT TITLE :
**ELDECO SAKSHAM
GROUP HOUSING FOR E.W.S.,UDYAN-2 ,
RAKSHA KHAND, SHARDA NAGAR
YOJANA,LUCKNOW**

SCALE:
1:100

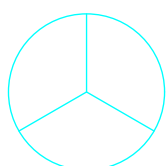SYMBOL	DESCRIPTION
	6A ONE WAY SWITCH BOARD
	1x18W PL WALL BRACKET FIXTURE
	1x18W PL CEILING LIGHT FIXTURE
	250mm DIA. EXHAUST FAN
	15A SWITCH SOCKET OUTLET
	5/15A SWITCH SOCKET OUTLET
	5/15A SWITCH SOCKET OUTLET
	1.No-T.V. OUTLET
	TELEPHONE OUTLET
	CEILING FAN
	BOLLARD LIGHT
	POLE LIGHT