



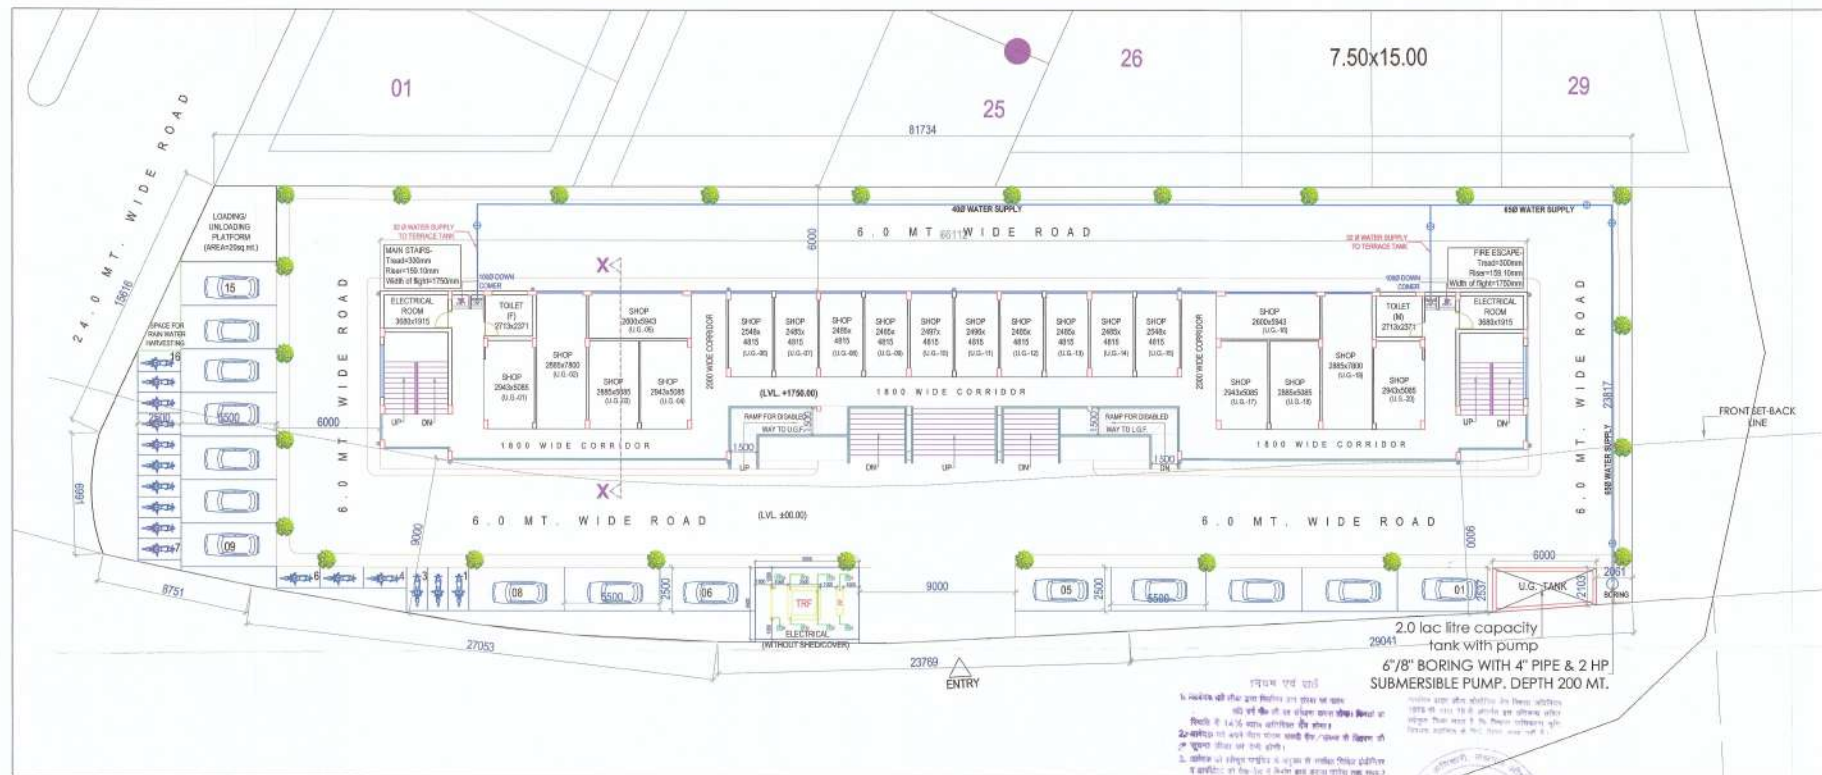

WATER SUPPLY LAYOUT (ground floor plan)

SCALE=1:200

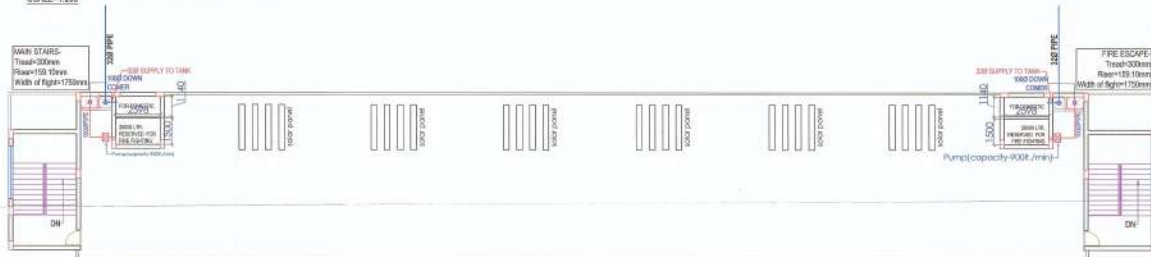

WATER SUPPLY LAYOUT (terrace plan)

SCALE=1:200

- प्रियम एवं शर्त
1. आवधिक को रीफ़ ड्रॉन सिस्टिम का प्रयोग न हो सके।

2.0 lac litre capacity
tank with pump
6"/8" BORING WITH 4" PIPE & 2 HP
SUBMERSIBLE PUMP, DEPTH 200 MT.



प्रियम एवं शर्त

प्रियम एवं शर्त

WATER SUPPLY LAYOUT

PROPOSED SHOPPING ALONG STREET IN
HOUSING SCHEME(ELDECO SHAURYA)
AT VILLAGE- CHANDRAWAL, VILLAGE-
NATKUR, VILLAGE-NOOR NAGAR BHADARSA,
VILLAGE- BIJNORE, LUCKNOW INDUSTRIAL
DEVELOPMENT AUTHORITY AREA, LUCKNOW

NOTE:

HOUSING SCHEME LAYOUT APPROVED VIDE PERMIT NO.424,
DATED 02.11.2015

DEVELOPER:

ARCHITECT:



ESPACES

DATE - 22.12.2020