

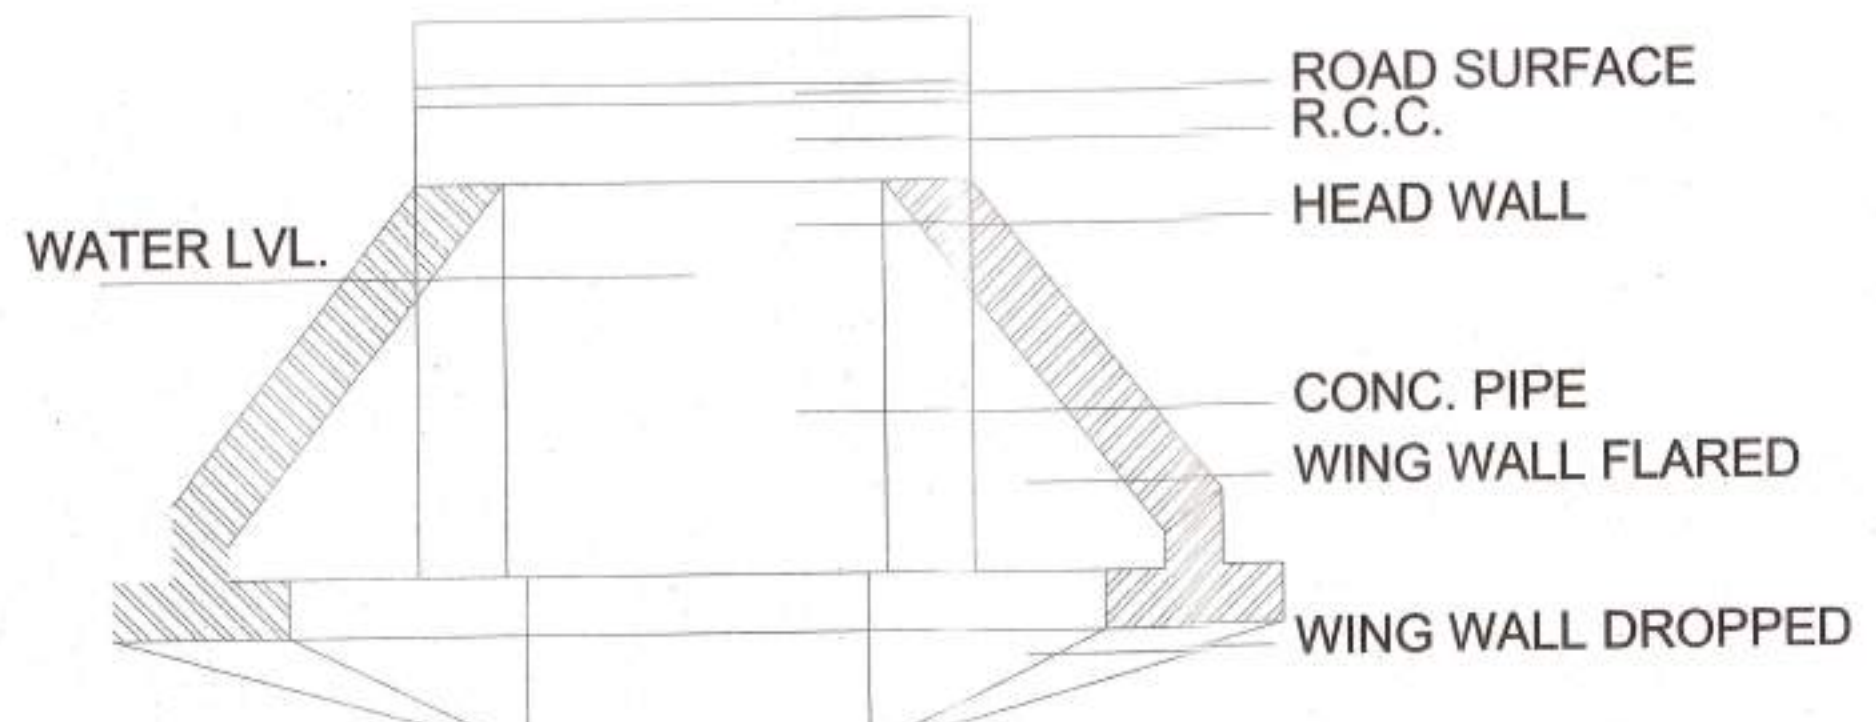


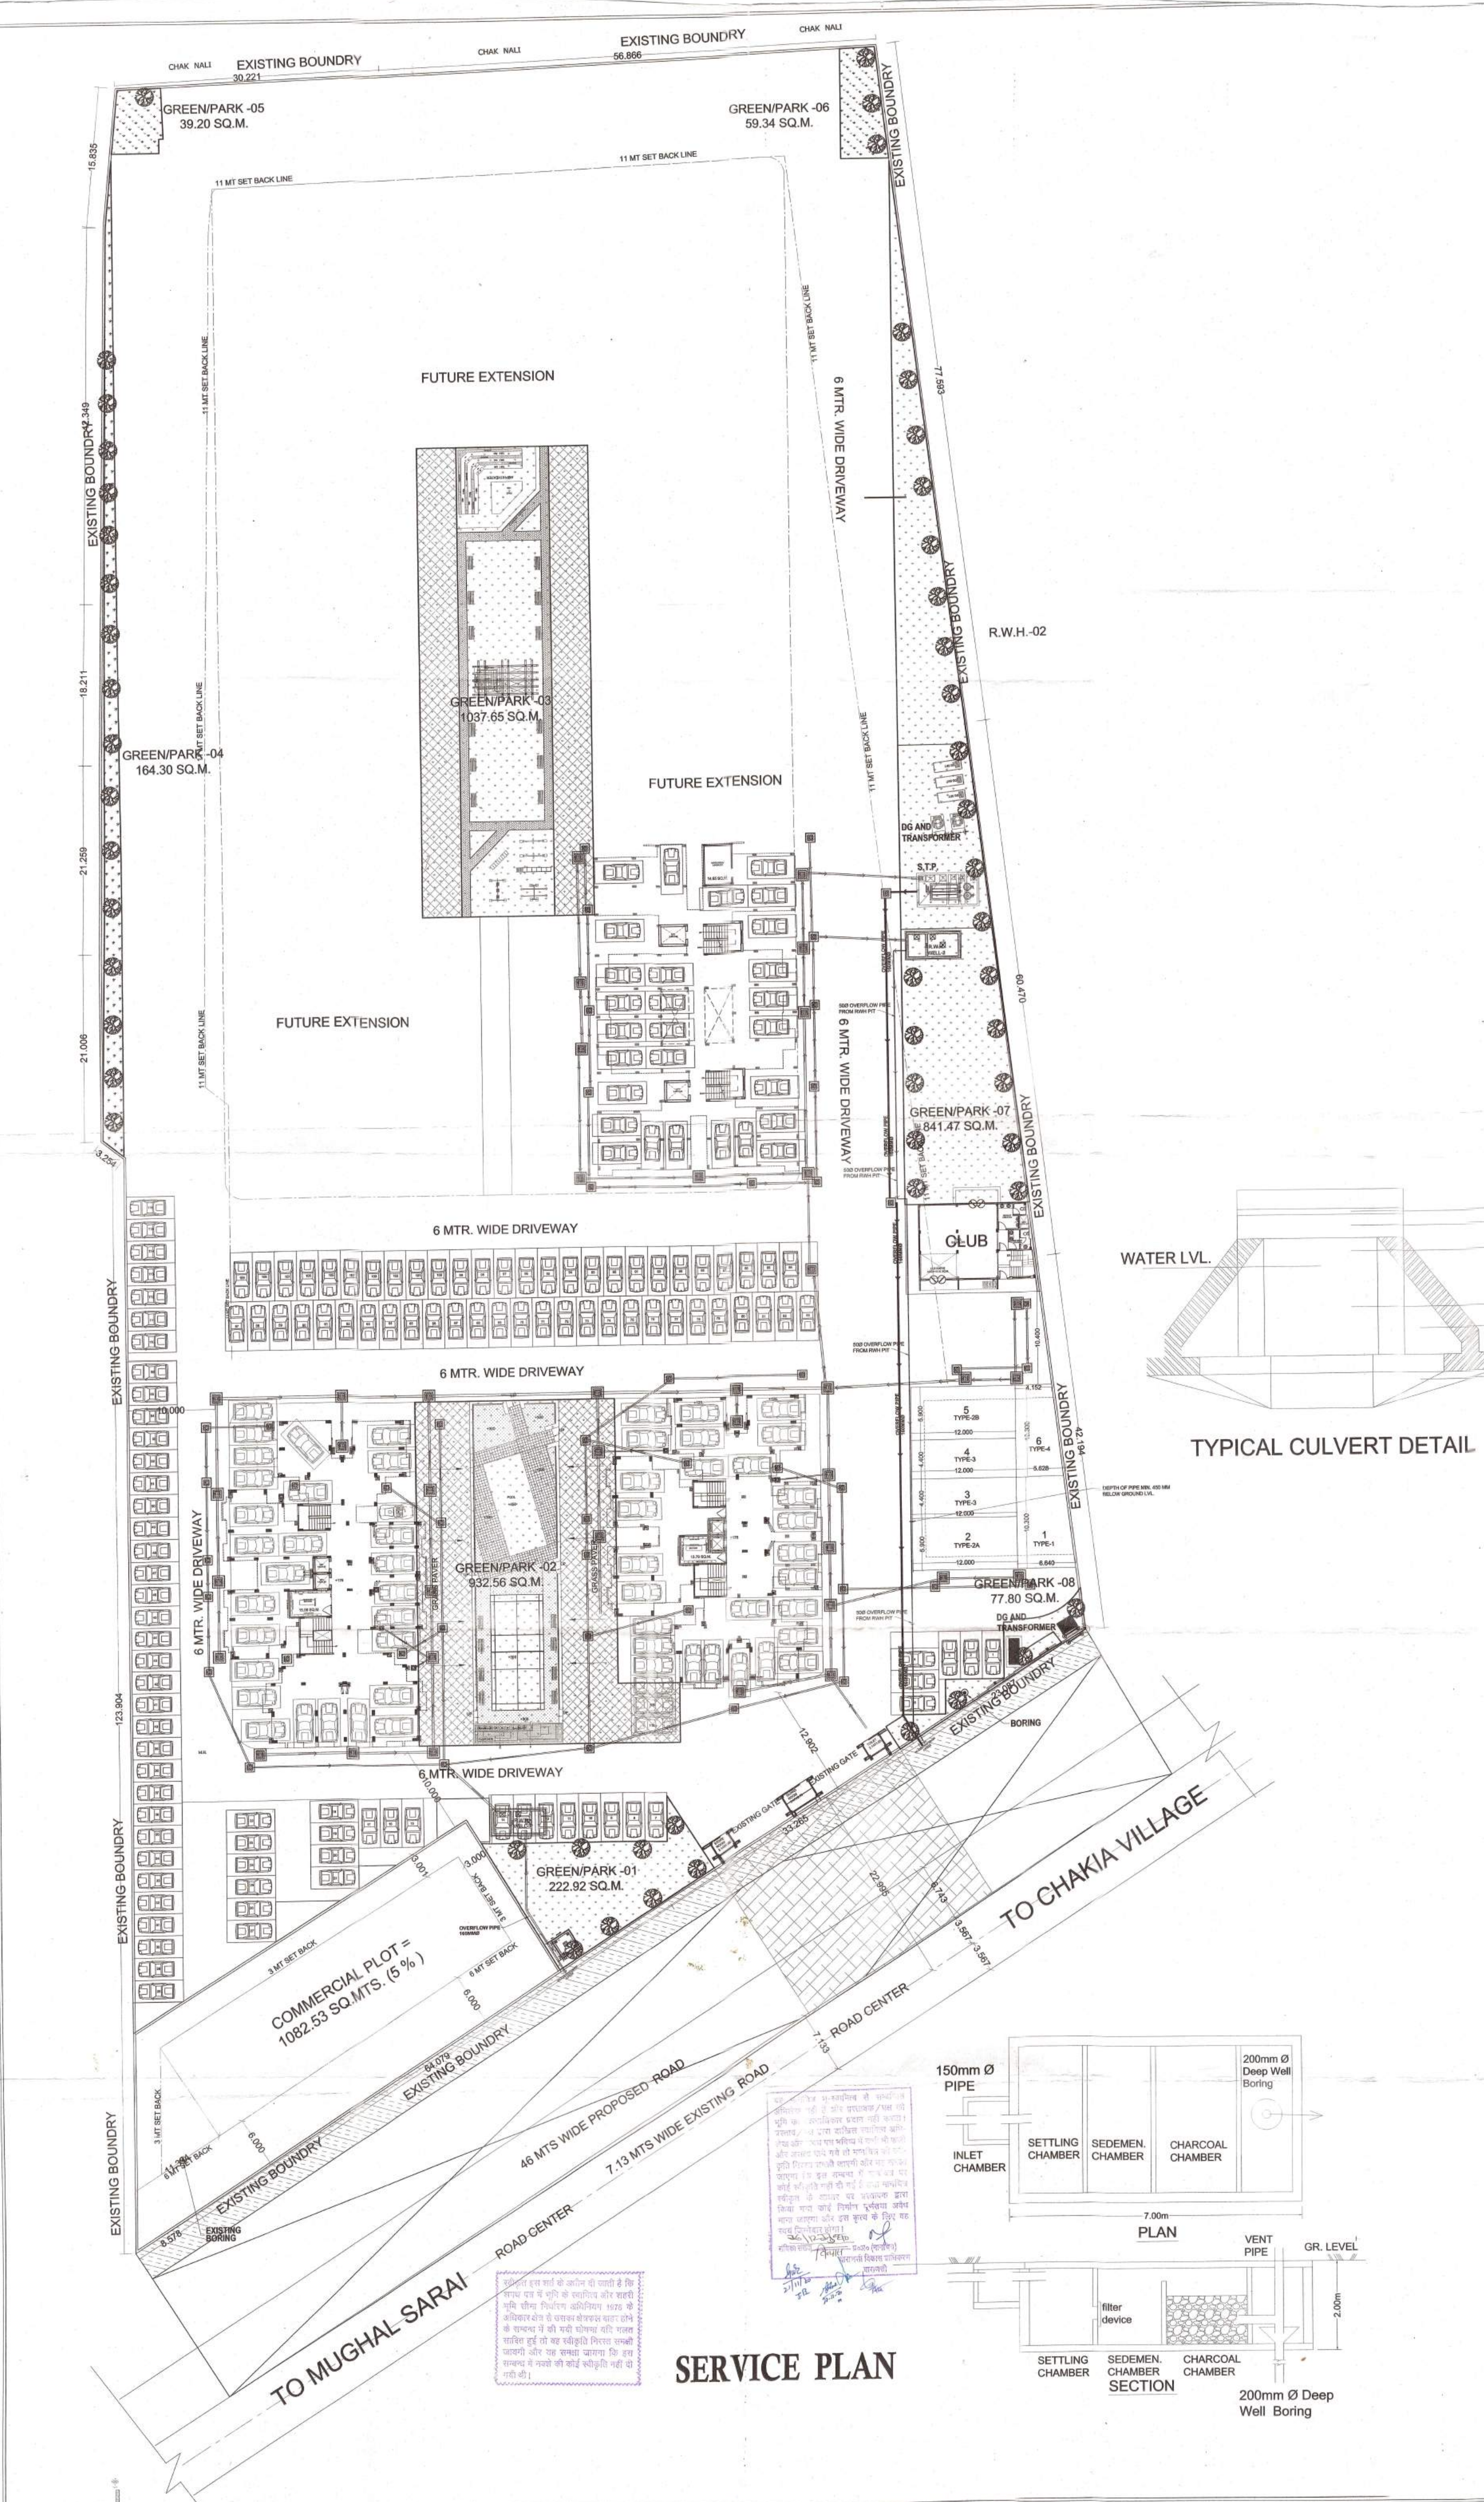

TYPICAL CULVERT DETAIL

CERTIFICATE 1. CERTIFIED THAT THERE IS NO PRO. OR ROAD MAINTAINED BY ANY GOVT. DEPT. OR BELONGING TO RLY. ADMINT. WITH IN 30.48 MT FROM THE SITE IN QUESTION 2. PLAN HAS BEEN PREPARED AS PER BUILDING BYE LAWS 2008 & MASTER PLAN 2021.																	
SPECIFICATION 1. BRICK WORK IN CEMENT MORTAR 1:8 2. LEAN CONC. 1:4:8 3. PLASTER ON R.C.C. SURFACE 1:4 4. PLASTER ON BRICK WORK 1:4 5. DOORS & WINDOW FRAME ARE IN SAL WOOD 6 R.C.C. FRAME STRUCTURE AS PER DESIGN																	
DETAIL OF DOORS & WINDOWS <table><thead><tr><th>DOORS</th><th>WINDOWS</th></tr></thead><tbody><tr><td>1-D- 1.00 X 2.55</td><td>1-W- 1.52 X 1.78</td></tr><tr><td>2-D1- 0.90 X 2.55</td><td>2-W1- 1.20 X 1.49</td></tr><tr><td>1-D2- 0.76 X 2.13</td><td></td></tr><tr><td>DOOR WINDOW</td><td>VANTILATOR</td></tr><tr><td>1-DW- 1.83 X 2.55/1.79</td><td>1-V- 0.60 X 0.80</td></tr><tr><td>2-DW1- 1.52 X 2.55/1.79</td><td></td></tr><tr><td>3-DW2- 1.30 X 2.55/1.79</td><td></td></tr></tbody></table>		DOORS	WINDOWS	1-D- 1.00 X 2.55	1-W- 1.52 X 1.78	2-D1- 0.90 X 2.55	2-W1- 1.20 X 1.49	1-D2- 0.76 X 2.13		DOOR WINDOW	VANTILATOR	1-DW- 1.83 X 2.55/1.79	1-V- 0.60 X 0.80	2-DW1- 1.52 X 2.55/1.79		3-DW2- 1.30 X 2.55/1.79	
DOORS	WINDOWS																
1-D- 1.00 X 2.55	1-W- 1.52 X 1.78																
2-D1- 0.90 X 2.55	2-W1- 1.20 X 1.49																
1-D2- 0.76 X 2.13																	
DOOR WINDOW	VANTILATOR																
1-DW- 1.83 X 2.55/1.79	1-V- 0.60 X 0.80																
2-DW1- 1.52 X 2.55/1.79																	
3-DW2- 1.30 X 2.55/1.79																	

SERVICE PLAN

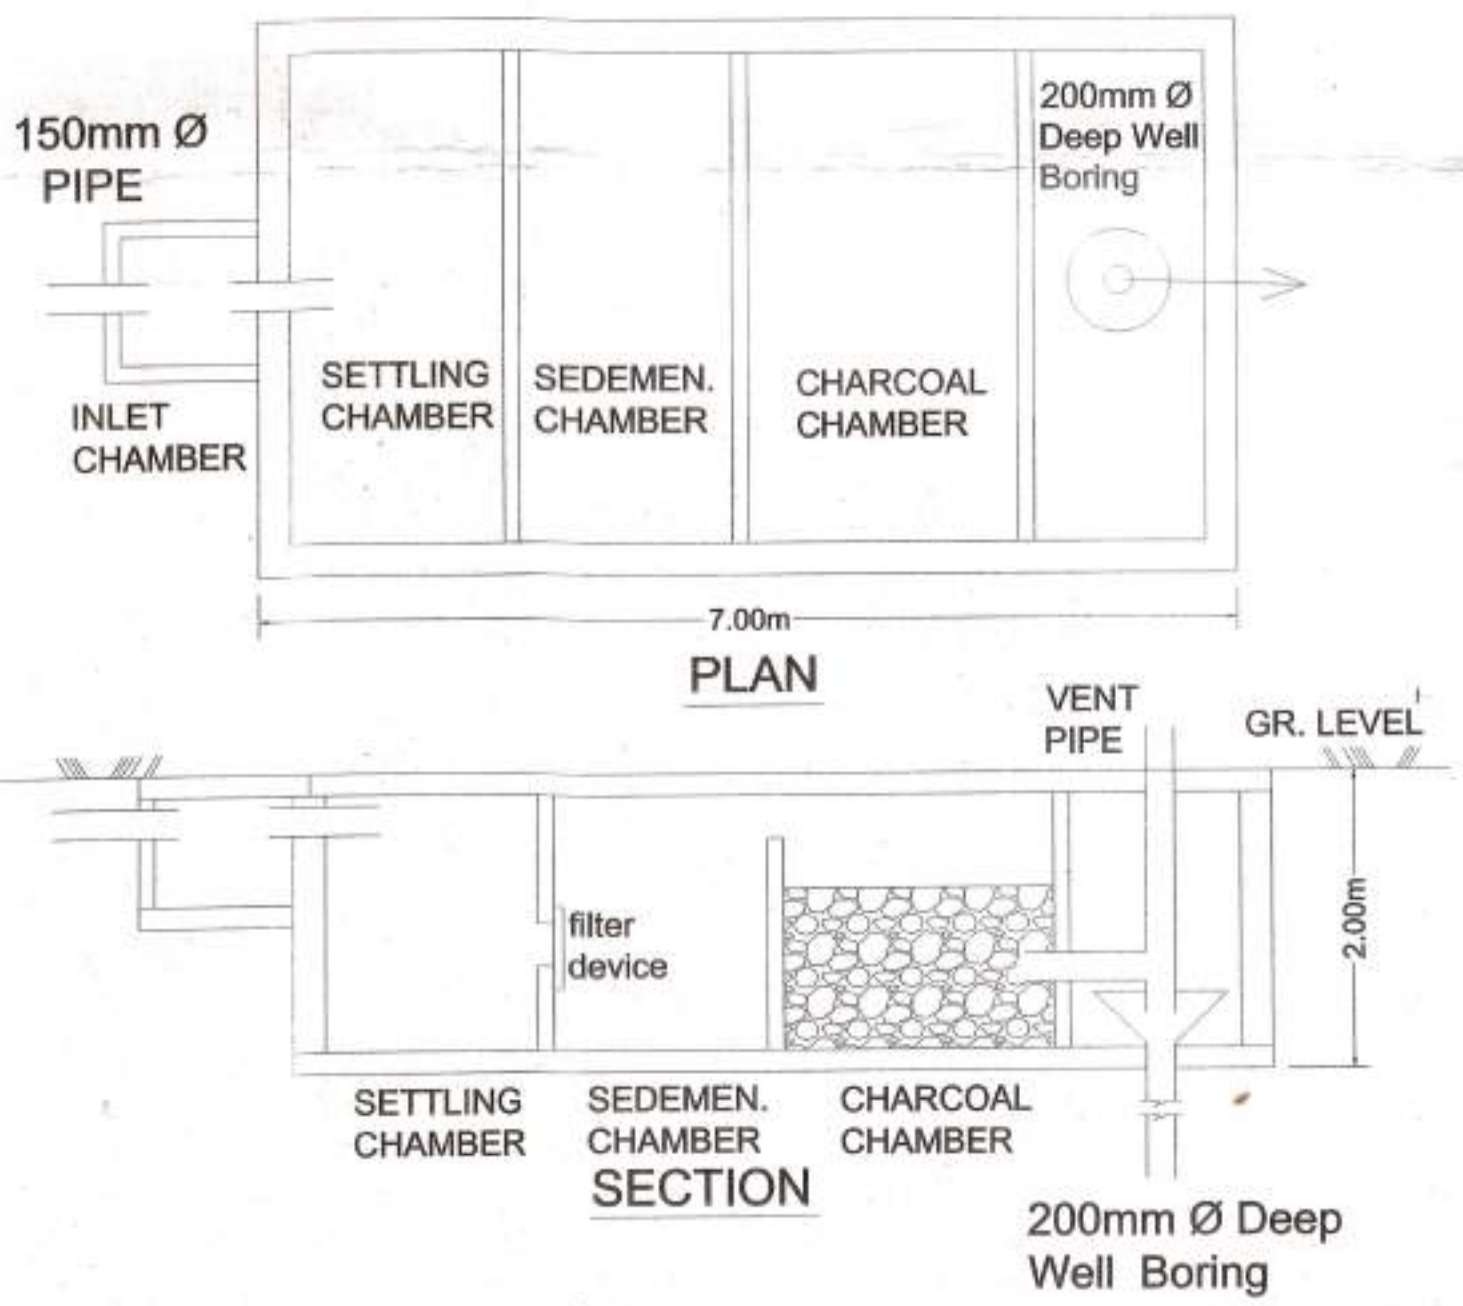

PROJECT: REVISED RESIDENTIAL GROUP HOUSING PHASE-2, ON ARAZI NO-572, MAUZA- GODHANA, PARGANA-DHUS, DISTT. CHANDAUJI.	
DRG. TITLE SERVICES PLAN	NORTH N
SCALE: 1:100	DATE: 14/09/2020
DRN. BY: ARASHUMAN DOTT	CHECKED BY: AR PUNEET MISHRA
OWNERS/DEVELOPERS SIGN 	ARCHITECT'S SIGN
