


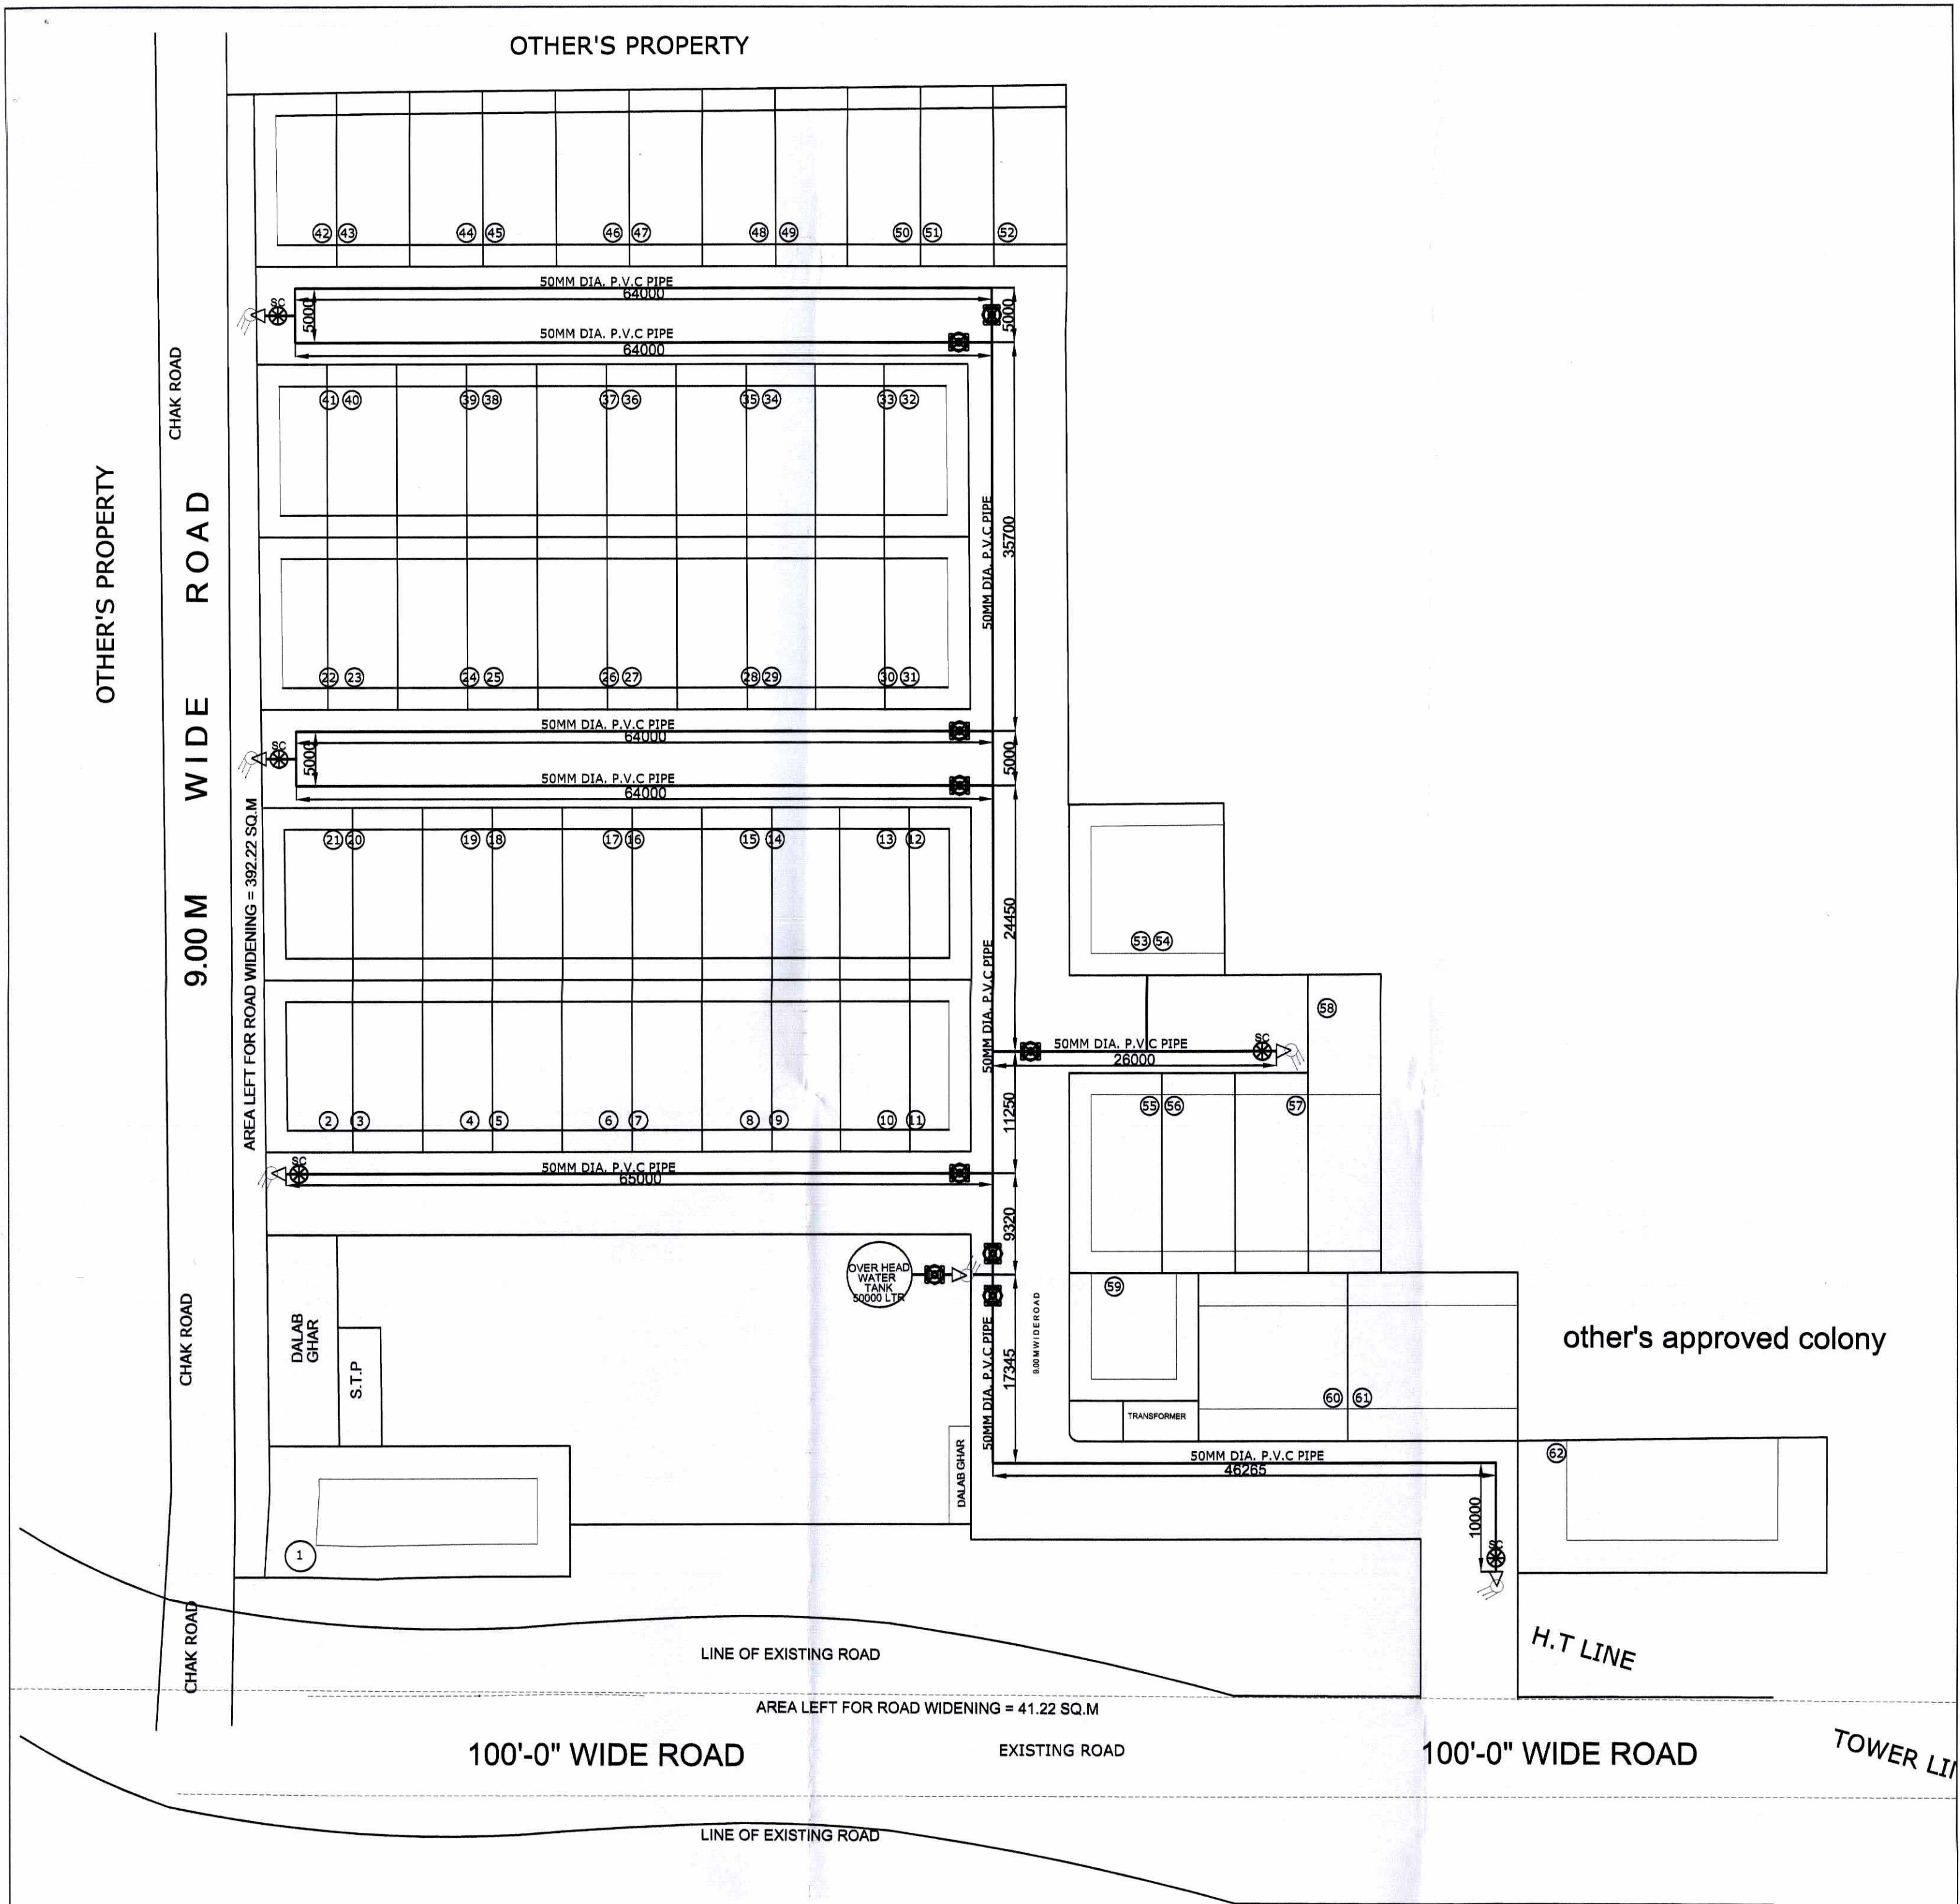

WATER SUPPLY LAYOUT PLAN

Legends	
	Air Release Valve
	Gate Valve
	Scour Valve
	100 mm uPVC Pipe 10 Kg/Sqcm ISI marked Confirming To IS 4985 OR CPVC SDR-11 Confirming To IS 15778
	75 mm uPVC Pipe 10 Kg/Sqcm ISI marked Confirming To IS 4985 OR CPVC SDR-11 Confirming To IS 15778
	50 mm uPVC Pipe 10 Kg/Sqcm ISI marked Confirming To IS 4985 OR CPVC SDR-11 Confirming To IS 15778

DRG. TITLE:		
LAYOUT PLAN		
NORTH	SCALE	DRG. NO.
	1:300	1
OWNER'S SIGNATURE: ANU GUPTA		
DIRECTOR'S SIGNATURE: ANU GUPTA		
SIGN OF DIRECTOR		
ARCHITECT'S -:		
ARCHITECTURE WITH SPIRIT...		
165-166 JAIPUR HOUSE MARKET , AGRA		

PROJECT: EXISTING LAYOUT PLAN ON KH. NO.- 110 FOR 'VIHAAN GREEN', SITUATED AT MAUZA JAGANPUR, DAYALBAGH , AGRA