



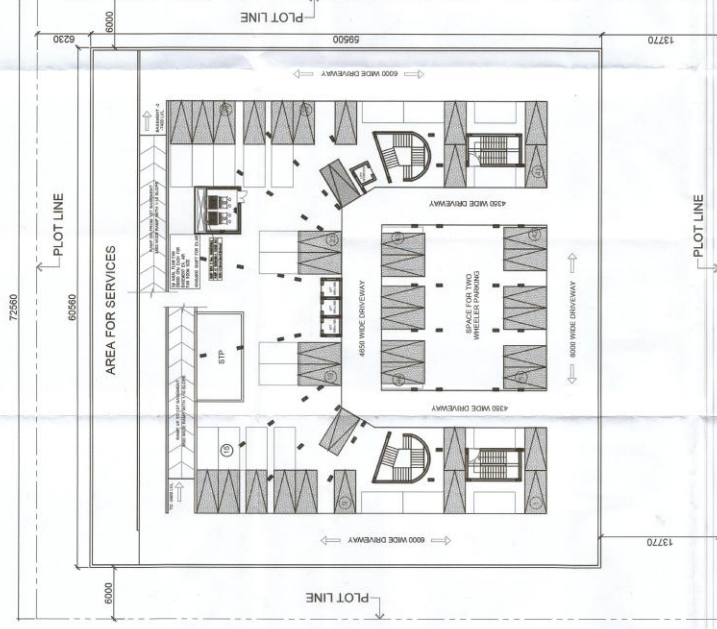

AREA OF BASEMENT 1							
S No.	LENGTH		LENGTH 2	WIDTH		AREA	TOTAL AREA
B1	60.560			59.500		3603.32	3603.32
TOTAL AREA							SQM
AREA OF BASEMENT 2							
S No.	LENGTH		LENGTH 2	WIDTH		AREA	TOTAL AREA
B2	60.560			59.500		3603.32	3603.32
TOTAL AREA							SQM

PRODUCED BY AN AUTODESK EDUCATIONAL PRODUCT

PRODUCED BY AN AUTODESK EDUCATIONAL PRODUCT

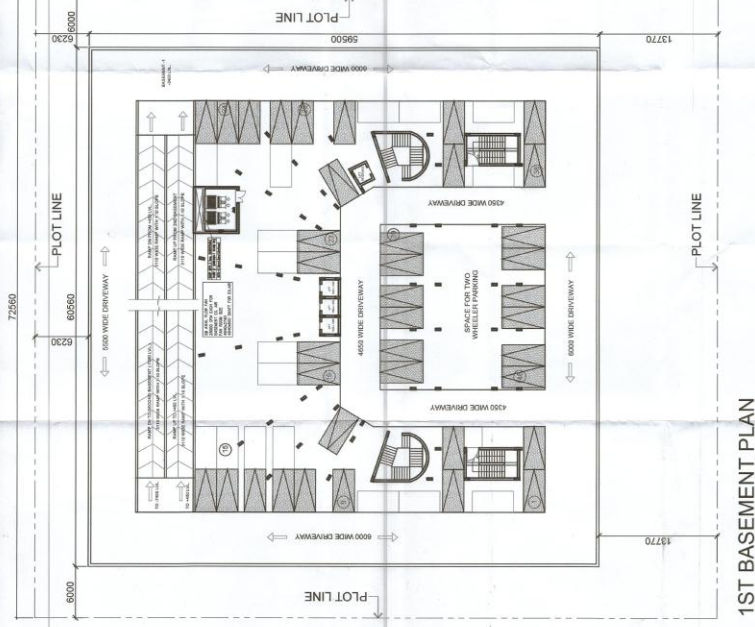






उच्च स्तरीय समिति के
अनुमोदनान्तरान्त स्वीकृत

SUBMISSION DRAWING		PROJECT	
SHEET TITLE :		BASEMENT PLAN I	
DATE :	20-11-14	DWG NO. :	SD-ST-02
SCALE :	1:250	NORTH :	
OWNERS SIGN :		ARCHITECT'S SIGN	
			

PRODUCED BY AN AUTODESK EDUCATIONAL PRODUCT

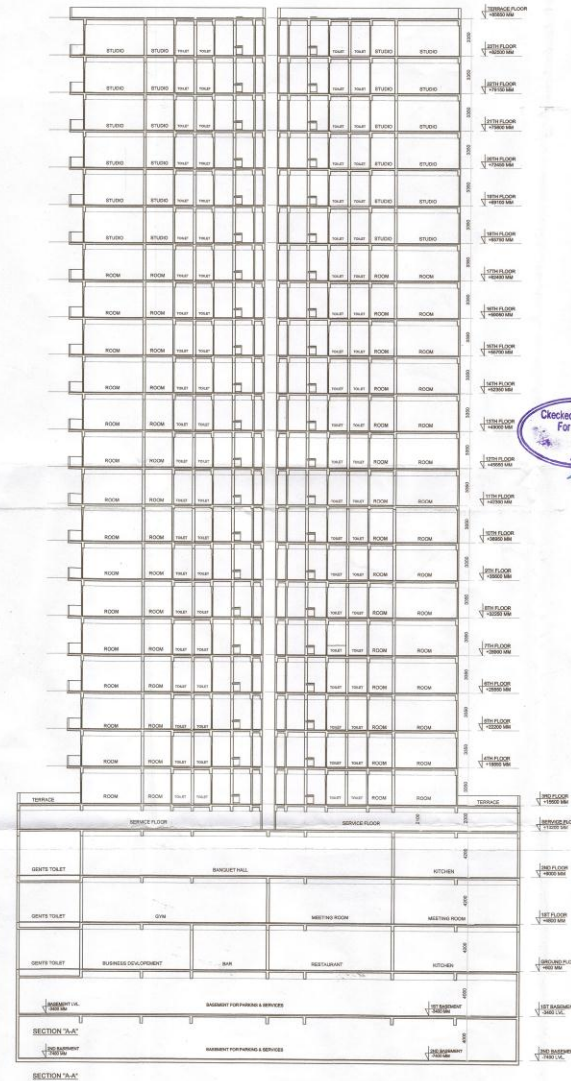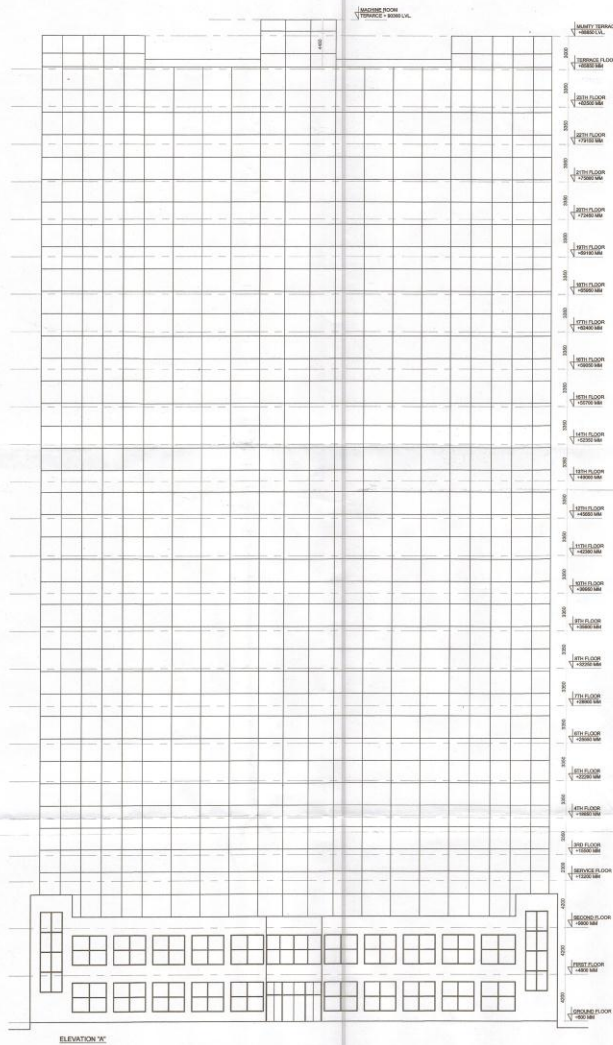

आपकी योजना की प्रमाणित एवं सही प्रमाणित
प्रमाणित - 27/10/17 के दिनांक पर प्रमाणित है।

उपरोक्त सचिप के
अनुमोदन के साथ



SUBMISSION DRAWING	
PROJECT : AWADH AVENUE KHASRA NO. - 1099, AHAMAMAU, TEHSIL & DISTT., LUCKNOW	
CLIENT : ALLAHABAD CONSTRUCTION & DEVELOPERS ASSOCIATE.	
SHEET TITLE : HOTEL BLOCK ELEVATION & SECTION	
DATE : 13-10-14	DRG.NO : SD- A-04
SCALE : 1:200	NORTH : [North Arrow]
OWNER'S SIGN : [Signature]	ARCHITECT'S SIGN : [Signature]
ARCHITECTS: SPACE DESIGN GROUP W-135, F.F. GREATER KALASHI, NEW DELHI-48 PH: 011-26047025, 41010306 EMAIL: spacedesigngroup@gmail.com	

PRODUCED BY AN AUTODESK EDUCATIONAL PRODUCT