



SEWERAGE SYSTEM

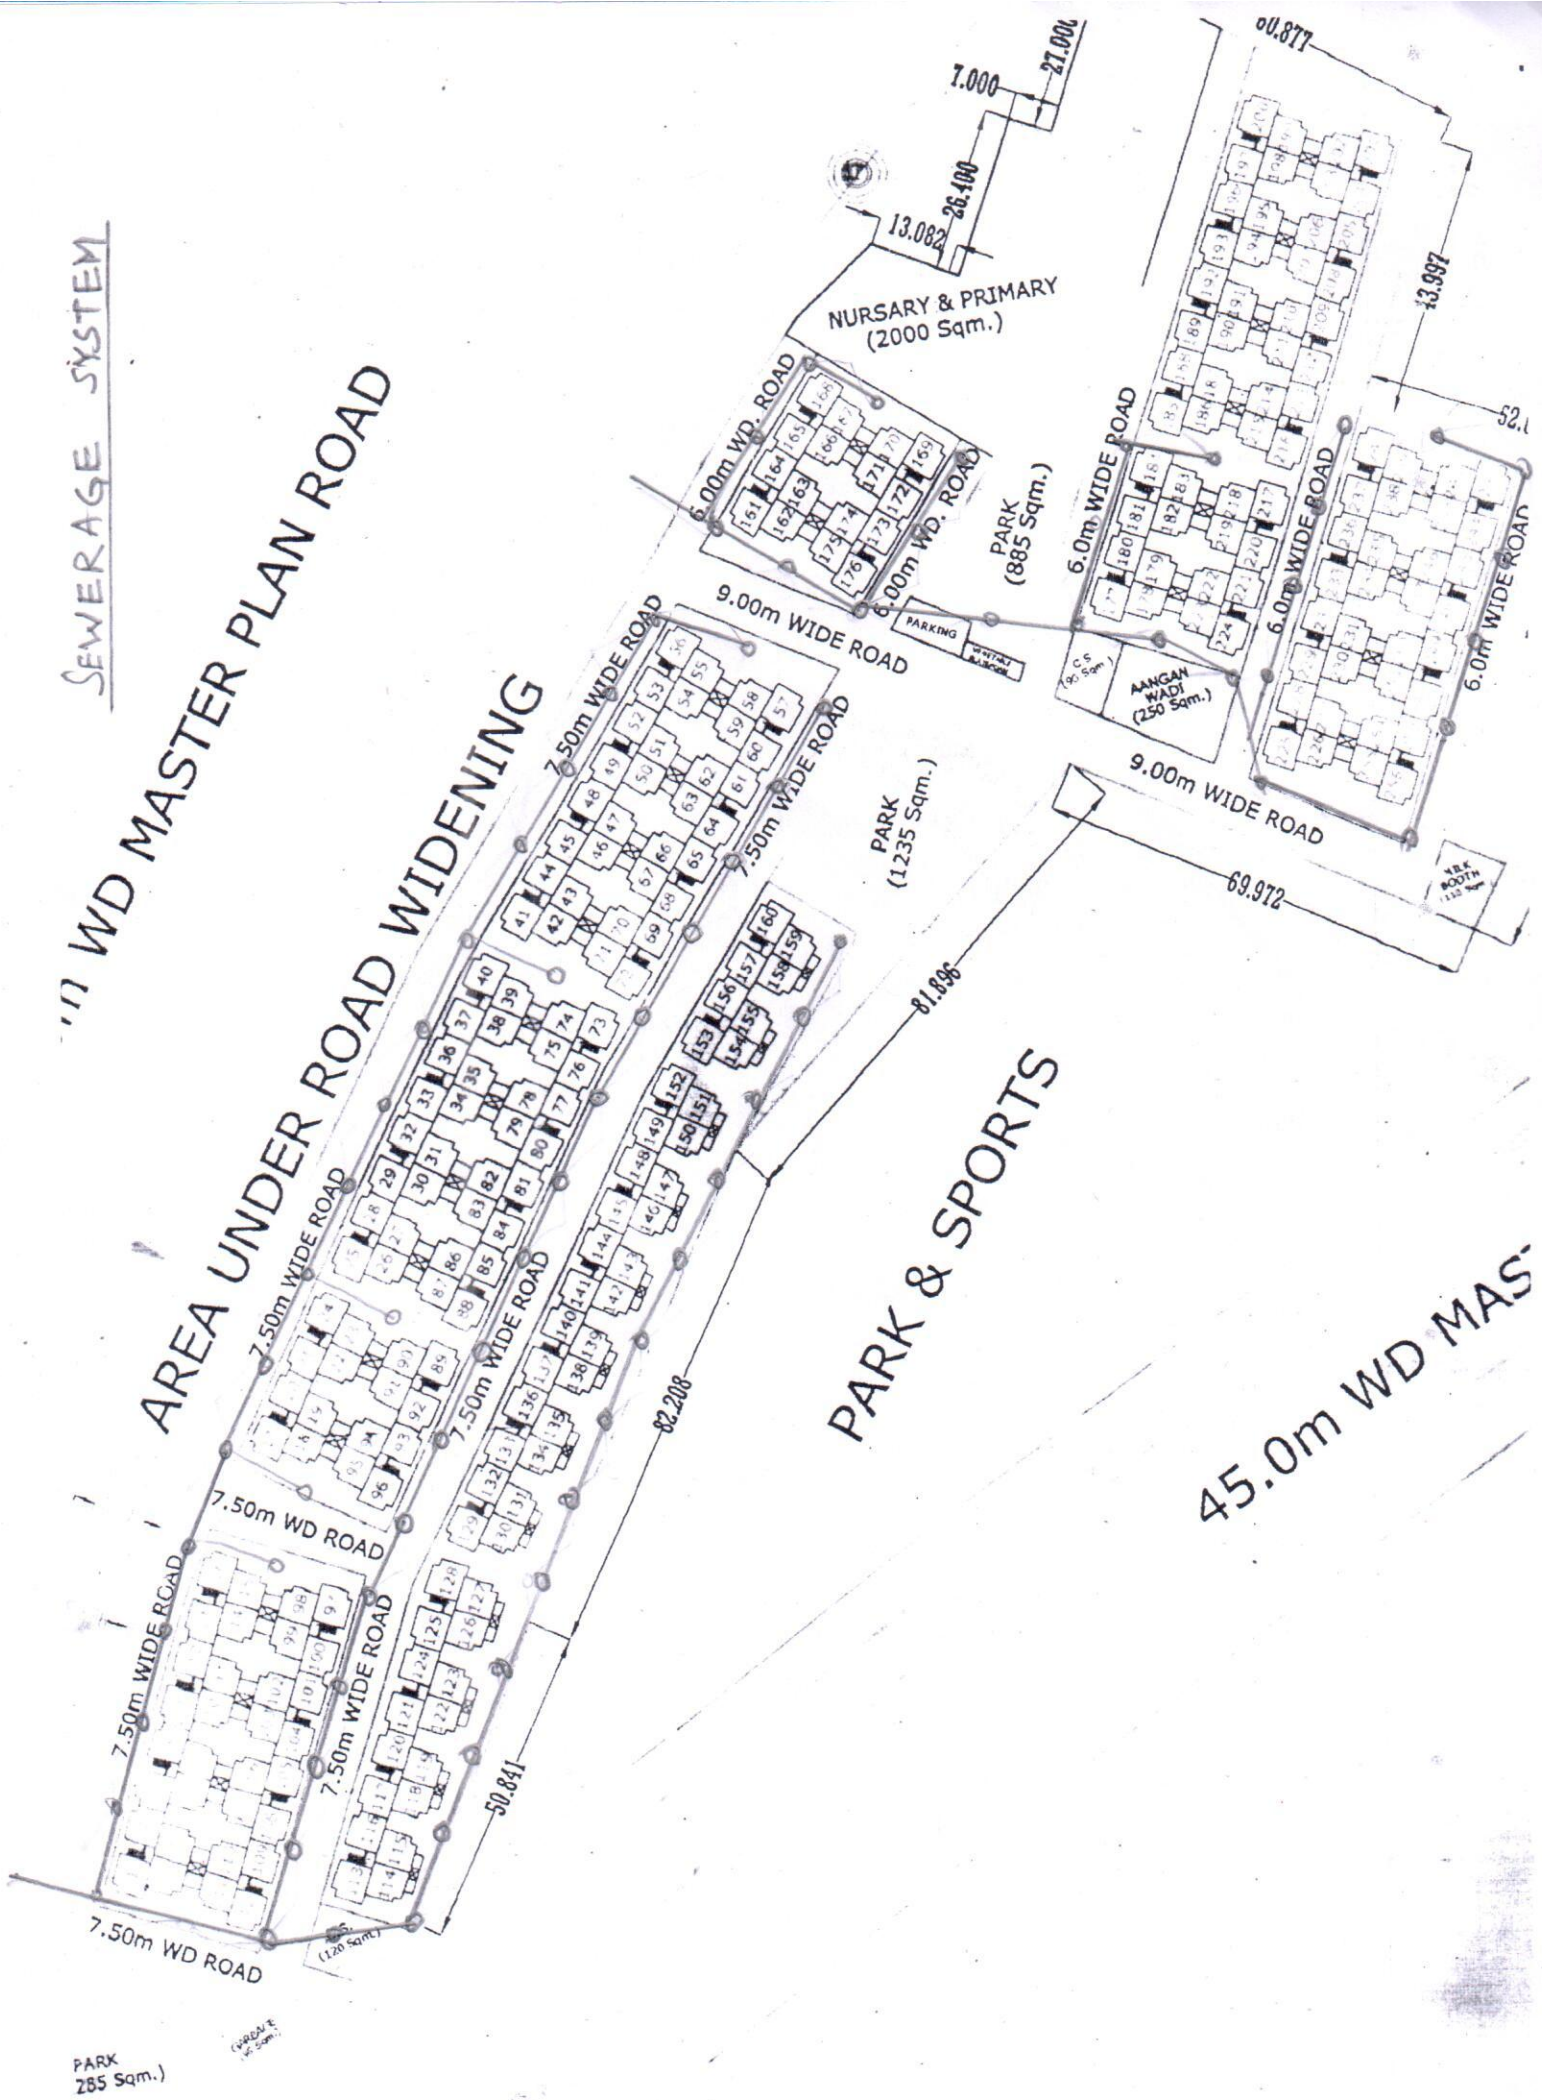

TYPICAL CLUSTER PLAN

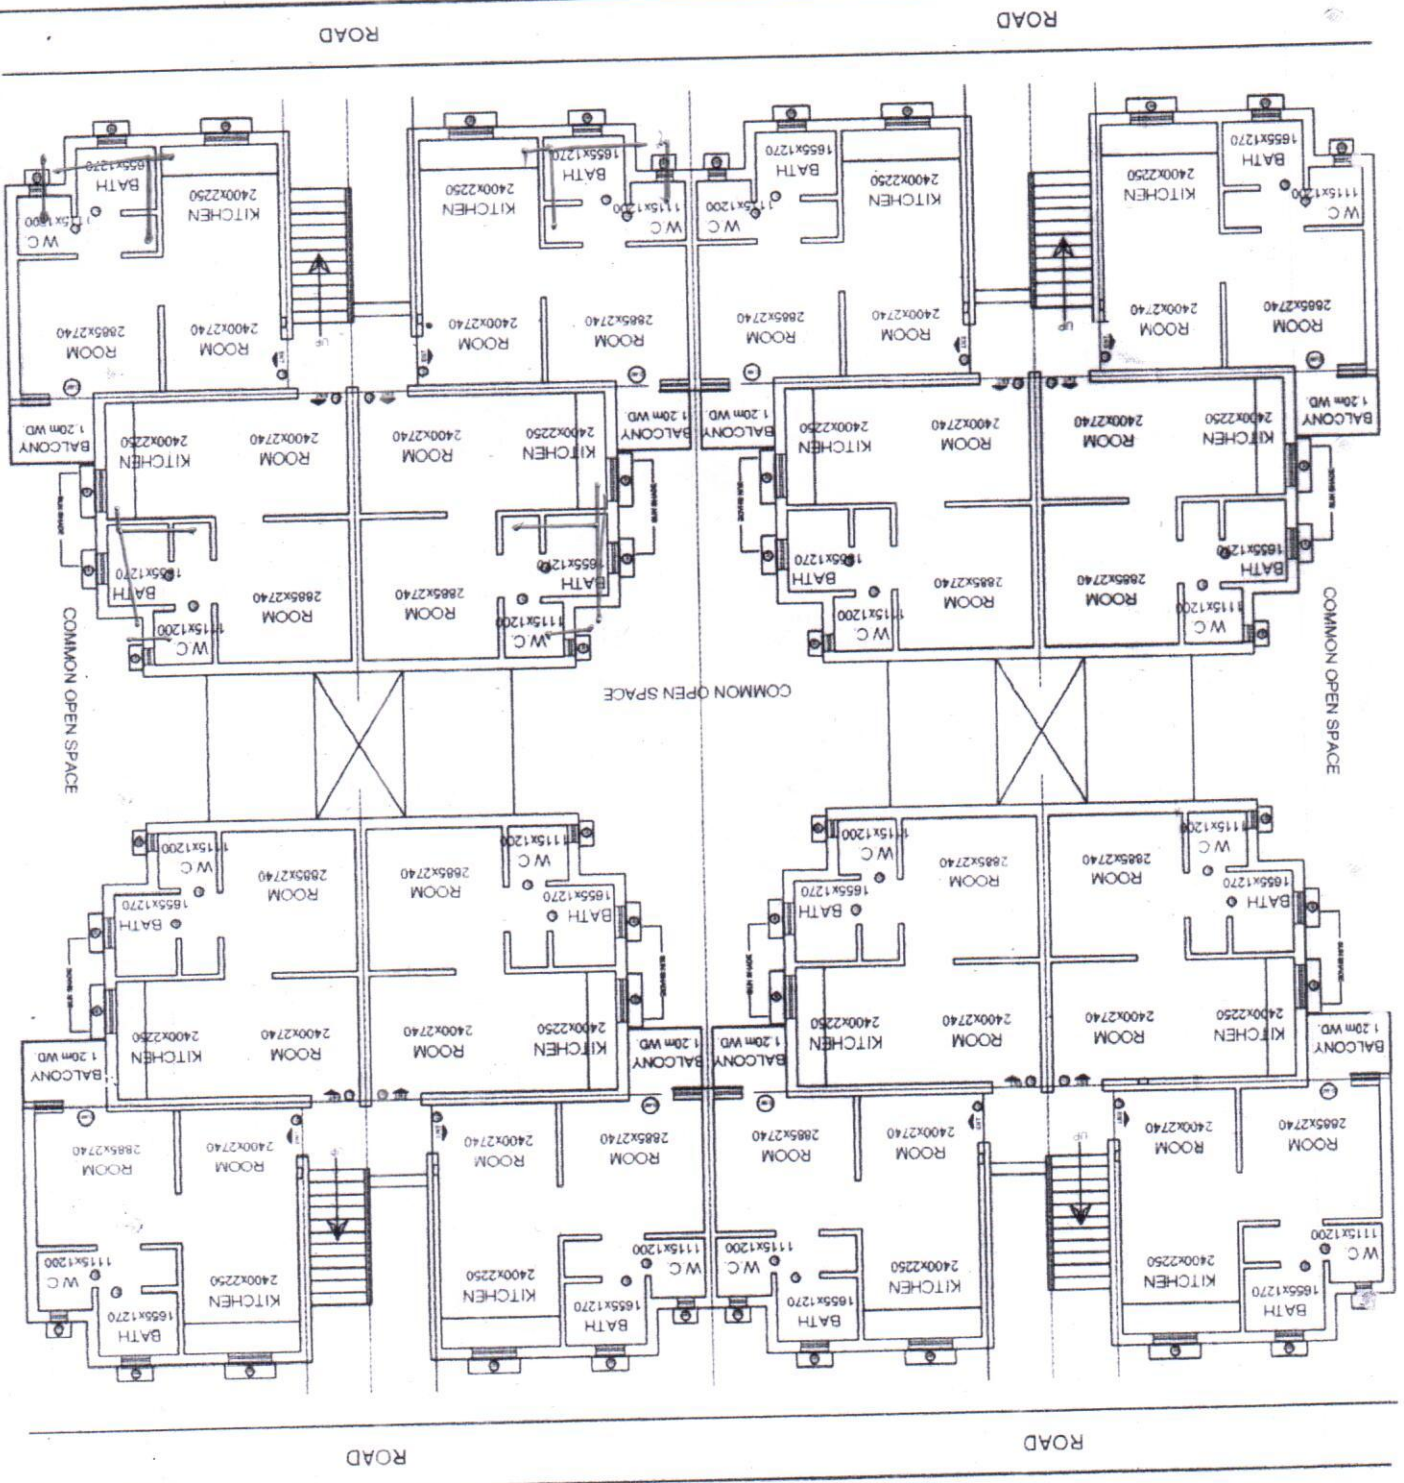

SEWERAGE