
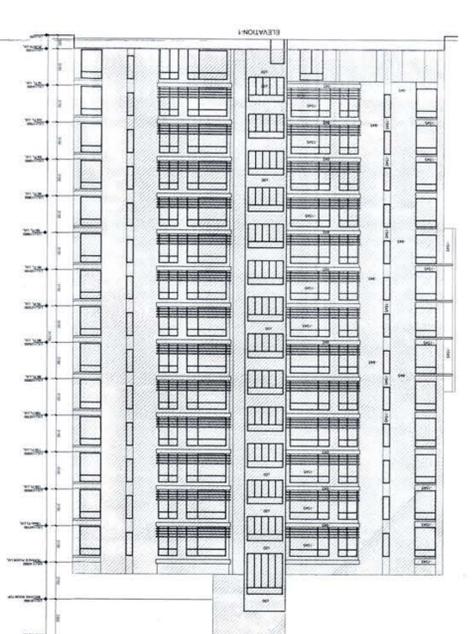
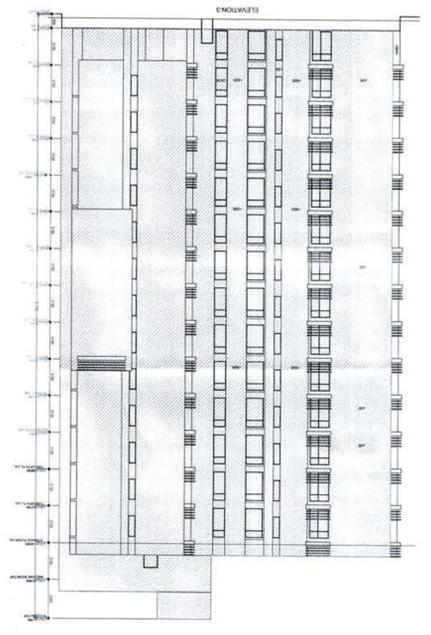
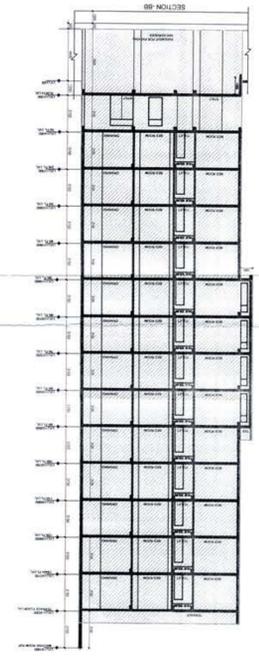


SECTION-AA

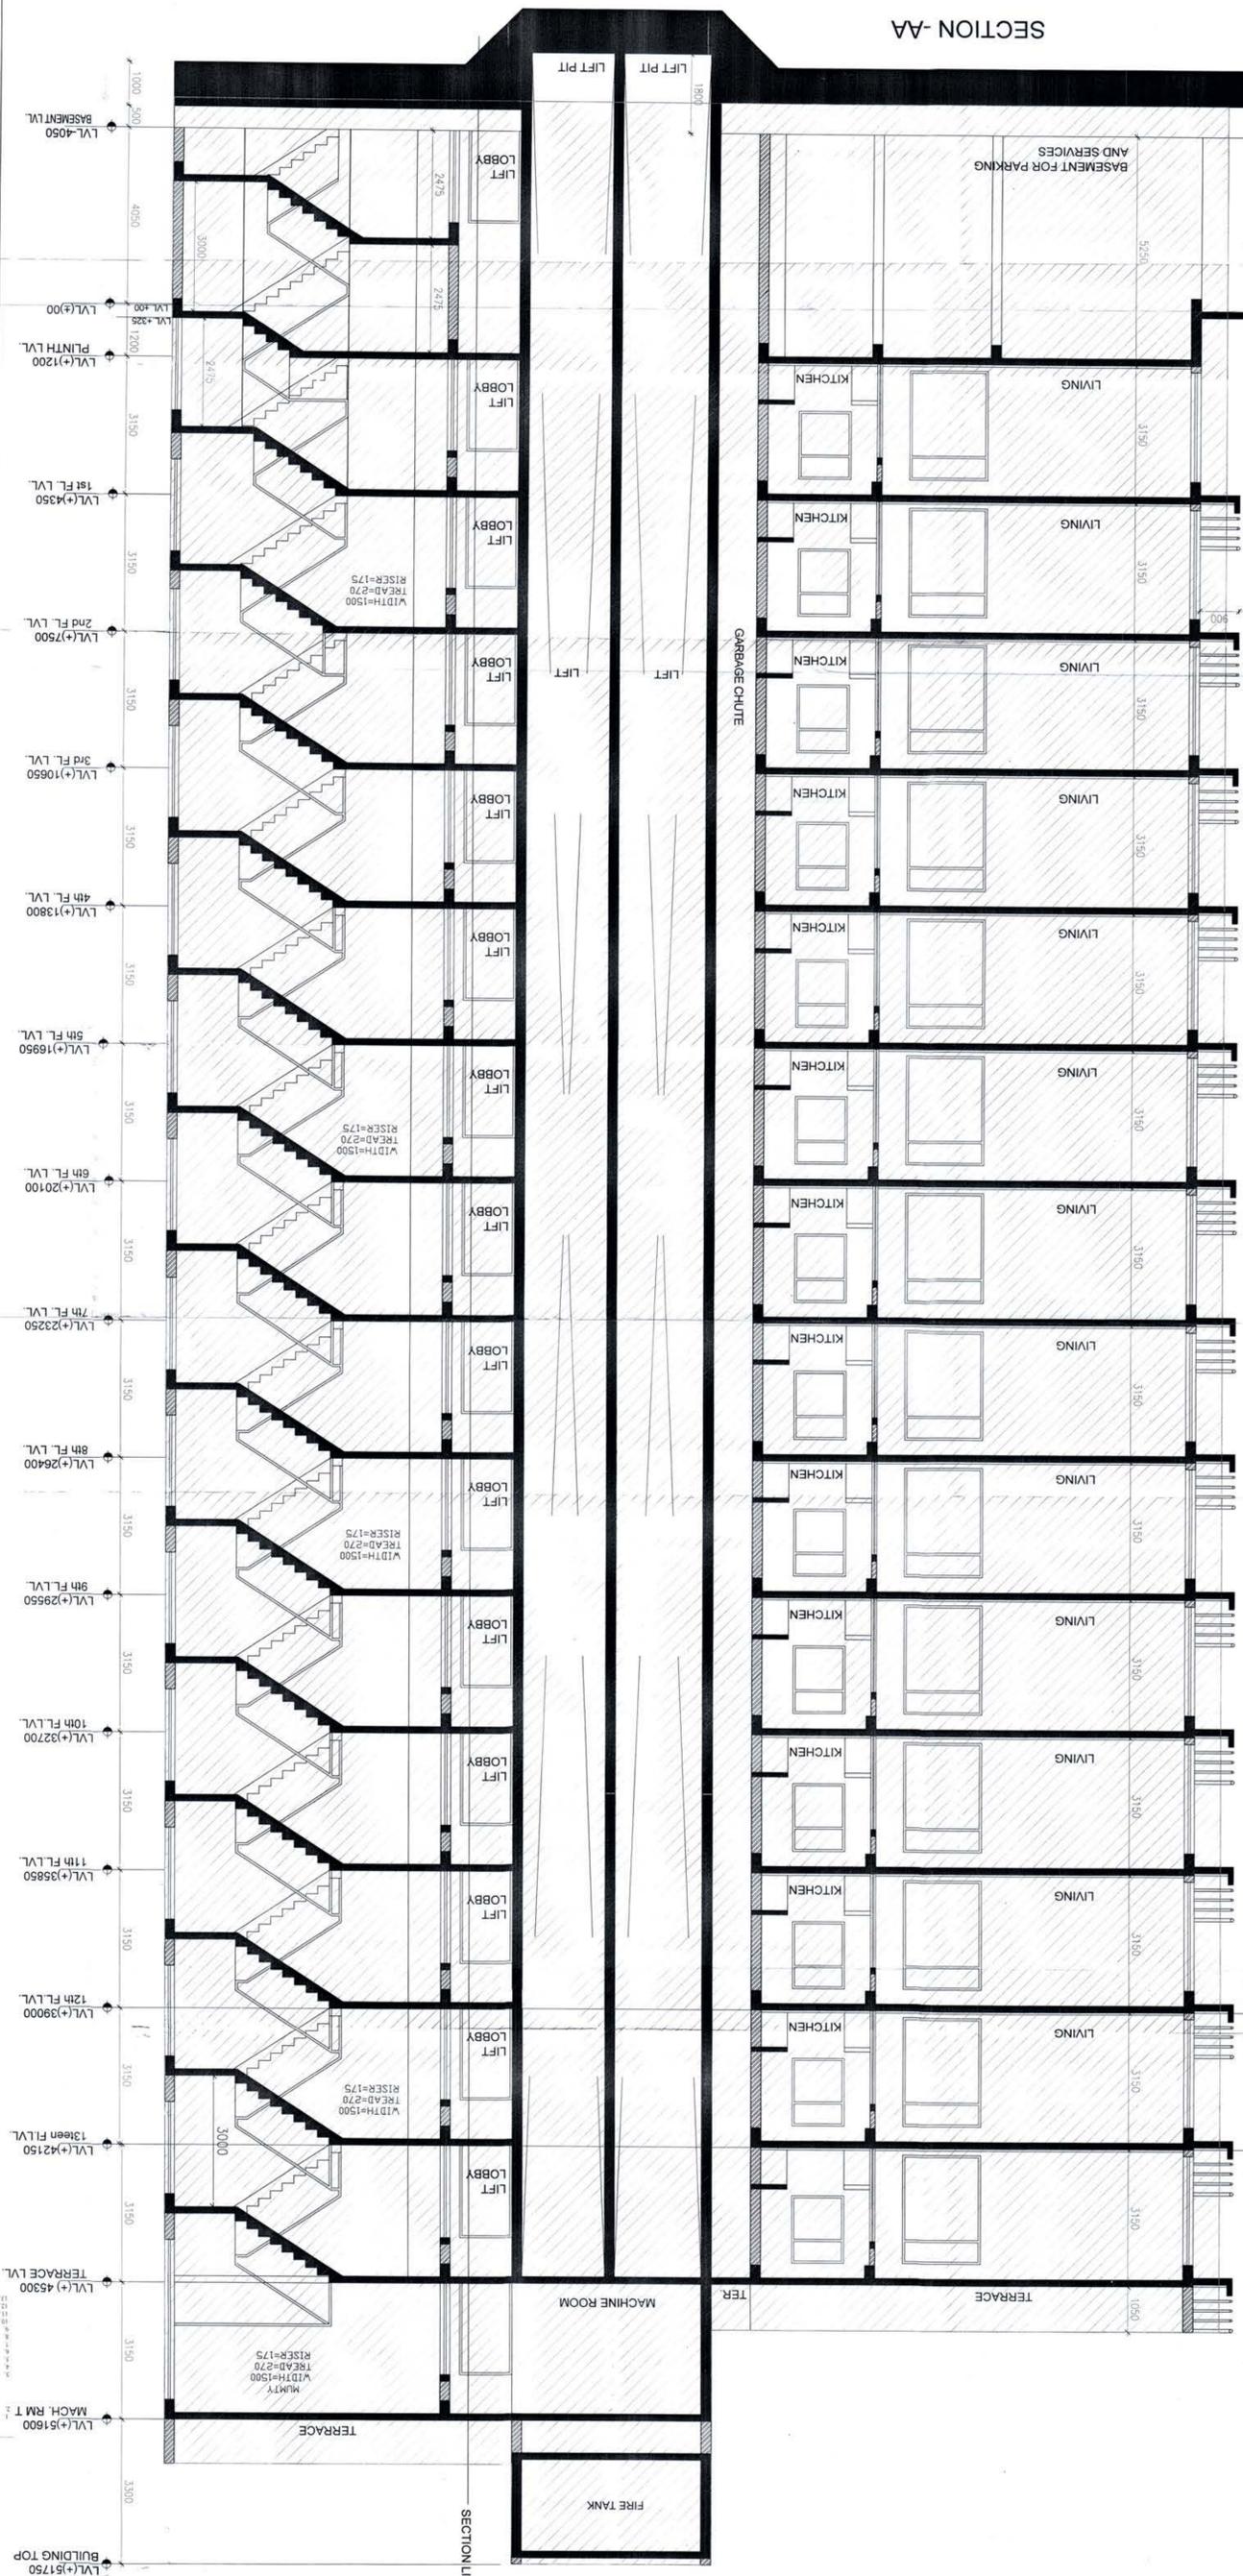

PROJECT: COMPOUNDING CUM PROPOSED DRAWING OF GROUP HOUSING (CELEBRITY GARDEN) ON PLOT-2 (13.83 ACRES) AT POCKET-1 SECTOR-B, SUSHANT GOLF CITY, HI-TECH TOWNSHIP, LUCKNOW.

OWNERS: ANSAL PROPERTIES & INFRASTRUCTURE LTD. 115, ANSAL BHAWANA, 10 K G MARG NEW DELHI-110001

Architects: PLANNERS GROUP PVT. LTD. W-1229, 1st FLOOR, DLF CITY PHASE-III, GURGAON. TEL: 91-124-2566399, 91-124-4060050. FAX: 91-124-4060050. E-mail: plannersgrp@rediffmail.com

CONSULTANT: RUDRAHAR ENTREPRENEURS PVT. LTD. INDIA. CIVIL ENGINEERS & ARCHITECTS. SURVEY TOWN, COUNTY PLANNERS, ARCHITECTS & INTERIOR DESIGNERS. SURVEY GROUP FLOOR, VVA BHAWANA, VVA COMPLEX, 13 ANSAL PRASTHAPURAM LUCKNOW. CAT: (0522) 228865. SHEET TITLE: ELEVATIONS & SECTION A-A. BLOCK TYPE: BLOCK - 14. G+13. CHECKED BY: RAJENDRA. ARCHITECT: RAJENDRA.

Scale: 1/1000. Date: 20/02/2015. LCK/08/2 - 3846. REV: 1.

